


- GENERAL NOTES**
1. ALL DIMENSIONS ARE IN METRES UNLESS NOTED OTHERWISE
 2. ONLY WRITTEN DIMENSIONS SHALL BE USED. NO DIMENSIONS SHALL BE SCALED FROM THE DRAWINGS
 3. ALL LEVELS ARE IN METRES AND ARE TO MALIN HEAD DATUM
 4. ALL COORDINATES ARE IN METRES AND ARE TO IRISH TRANSVERSE MERCATOR
 5. DRAWINGS ARE TO BE READ IN CONJUNCTION WITH THE SPECIFICATION
 6. POSITIONS OF EXISTING UTILITIES ARE BASED ON RECORDS FROM UTILITY COMPANIES WHERE AVAILABLE. THESE ARE SHOWN FOR BACKGROUND INFORMATION ONLY.
 7. ALWAYS REFER TO UTILITY RECORDS PACK AND VERIFY POSITIONS OF ASSETS ON SITE PRIOR TO COMMENCING ANY EXCAVATIONS.

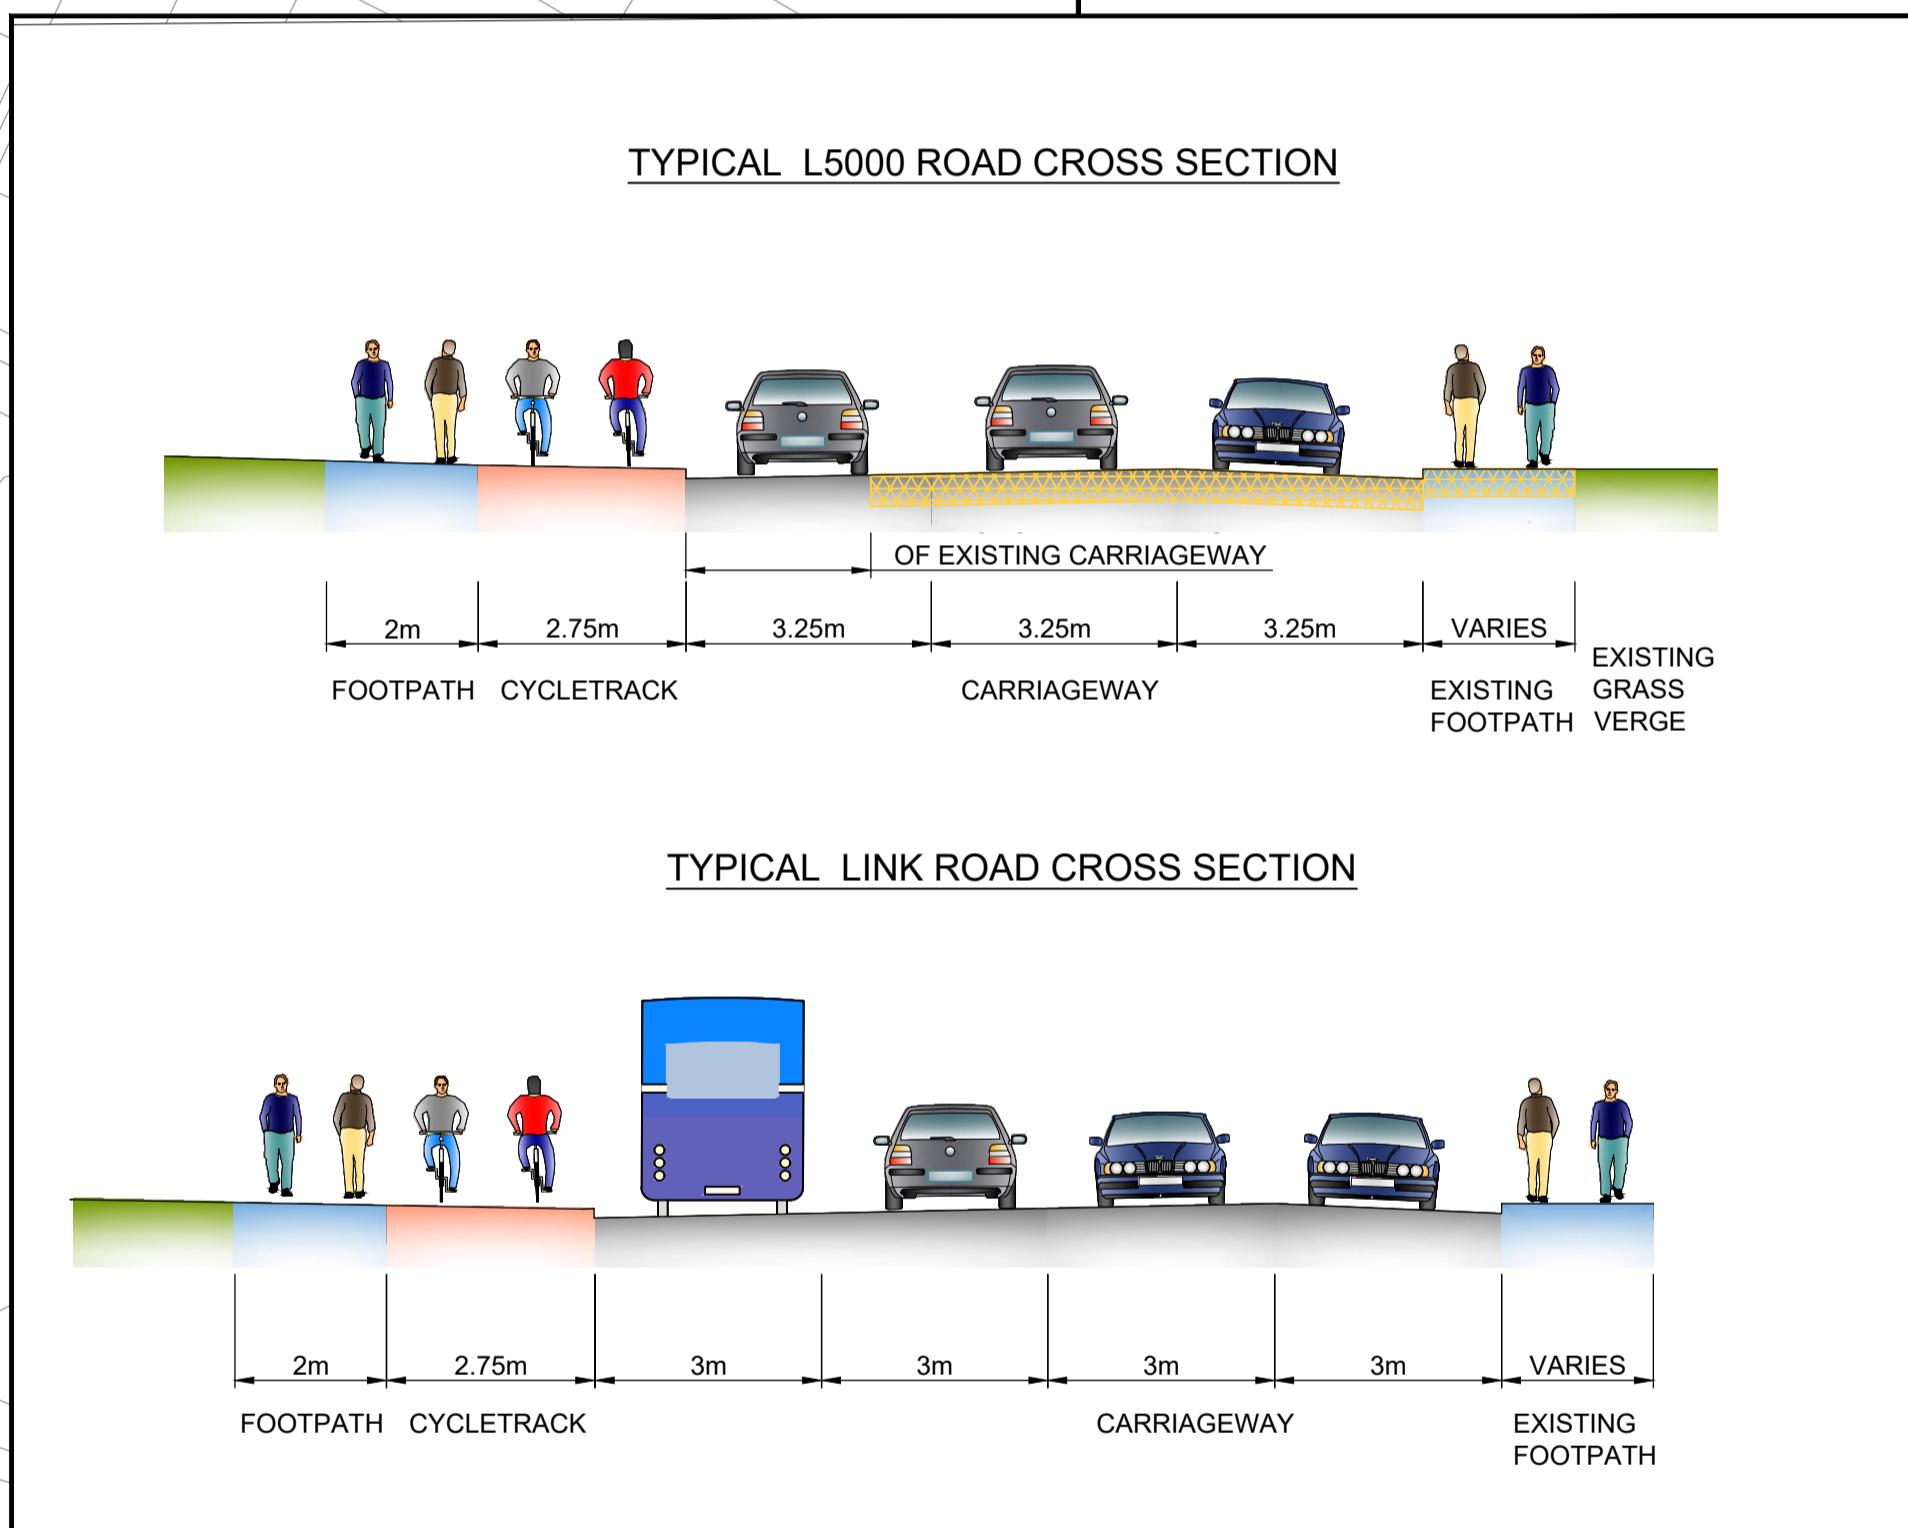

- LEGEND**
- EXTENT OF THE WORKS BOUNDARY (Red line)
 - EXISTING FOOTPATH (Grey hatched)
 - PROPOSED FOOTPATH (Blue hatched)
 - PROPOSED CARRIAGEWAY (Orange hatched)
 - PROPOSED CYCLEWAY (Green hatched)
 - PROPOSED SHARED USE FACILITY FOR PEDESTRIANS AND CYCLISTS (Yellow hatched)
 - TACTILE PAVING (LADDER & TRAMLIN) (Yellow and black hatched)
 - PUBLIC PLAZA AND SHARED USE ACCESS (Yellow solid)

© ORDNANCE SURVEY IRELAND LICENSE No. AR 0082517.
ORDNANCE SURVEY IRELAND & GOVERNMENT OF IRELAND

ATKINS
Member of the SNC-Lavalin Group

Atkins House, 150-155 Airside Business Park, Swords, Co. Dublin
Tel (+353) 01 810 8000 Fax (+353) 01 810 8001

Unit 2B, 2200 Cork Airport Business Park, Cork
Tel (+353) 021 429 0300 Fax (+353) 021 429 0360

2nd Floor Technology House Parkmore Technology Park, Galway
Tel (+353) 091 786 050 Fax (+353) 091 779 830

Glenveagh Living

Project: **KNOCKNACARRA DISTRICT CENTRE**

STAGE 3 SUBMISSION

GENERAL ARRANGEMENT

Original Scale 1:500 at A1 1:1000 at A3	Design/Drawn YC	Checked AN	Authorised KG
Status I	Date 15.03.19	Date 15.03.19	Date 17.04.19
Drawing Number 5168265 / ATK / HT / 0102	Rev A		