


A1

DO NOT SCALE

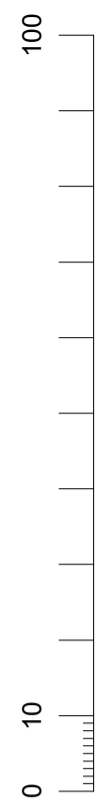


- GENERAL NOTES**
1. ALL DIMENSIONS ARE IN METRES UNLESS NOTED OTHERWISE
  2. ONLY WRITTEN DIMENSIONS SHALL BE USED. NO DIMENSIONS SHALL BE SCALED FROM THE DRAWINGS
  3. ALL LEVELS ARE IN METRES AND ARE TO MALIN HEAD DATUM
  4. ALL COORDINATES ARE IN METRES AND ARE TO IRISH TRANSVERSE MERCATOR
  5. DRAWINGS ARE TO BE READ IN CONJUNCTION WITH THE SPECIFICATION
  6. POSITIONS OF EXISTING UTILITIES ARE BASED ON RECORDS FROM UTILITY COMPANIES WHERE AVAILABLE. THESE ARE SHOWN FOR BACKGROUND INFORMATION ONLY.
  7. ALWAYS REFER TO UTILITY RECORDS PACK AND VERIFY POSITIONS OF ASSETS ON SITE PRIOR TO COMMENCING ANY EXCAVATIONS.

- NOTES**
1. ALL TRAFFIC SIGNALS AND THEIR LOCATION TO BE IN ACCORDANCE WITH THE DEPARTMENT OF TRANSPORT TRAFFIC SIGNS MANUAL TSM AND TII STANDARDS.
  2. SIGNAL HEAD REFERENCE NUMBERS REFER TO THE DEPARTMENT OF TRANSPORT TRAFFIC SIGNS MANUAL 2010 (TSM) UNLESS OTHERWISE SPECIFIED.
  3. PROVISION OF TRAFFIC SIGNALS TO BE IN ACCORDANCE WITH THE REQUIREMENTS OF APPENDIX 12/5 - TRAFFIC SIGNS TRAFFIC SIGNALS.
  4. FINAL POSITION OF LOOP DETECTORS TO BE CONFIRMED WITH THE EMPLOYER'S REPRESENTATIVE ON SITE.
  5. FOR TRAFFIC SIGNALS LOCATIONS REFER TO DRAWINGS 5168265/ ATK/ HT/ 0105
  6. FOR ROAD MARKINGS DETAILS REFER TO DRAWINGS 5168265/ ATK/ HT/ 0105

- LEGEND:**
- EXTENT OF THE WORKS BOUNDARY
  - PRIMARY TRAFFIC HEAD TO RTS 001
  - SECONDARY TRAFFIC HEAD TO RTS 001
  - PEDESTRIAN TRAFFIC HEAD TO RPC 004
  - PROPOSED PEDESTRIAN PUSH BUTTON UNIT
  - PRIMARY TRAFFIC SIGNAL ADDITIONAL ASPECT
  - CYCLE TRAFFIC HEAD TO RTS 007

- LEGEND:**
- EXTENT OF THE WORKS BOUNDARY
  - EXISTING FOOTPATH
  - PROPOSED FOOTPATH
  - PROPOSED CARRIAGEWAY
  - PROPOSED CYCLEWAY
  - PROPOSED SHARED USE FACILITY FOR PEDESTRIANS AND CYCLISTS
  - TACTILE PAVING (LADDER & TRAMLINE)
  - PLUBLIC PLAZA AND SHARED USE ACCESS

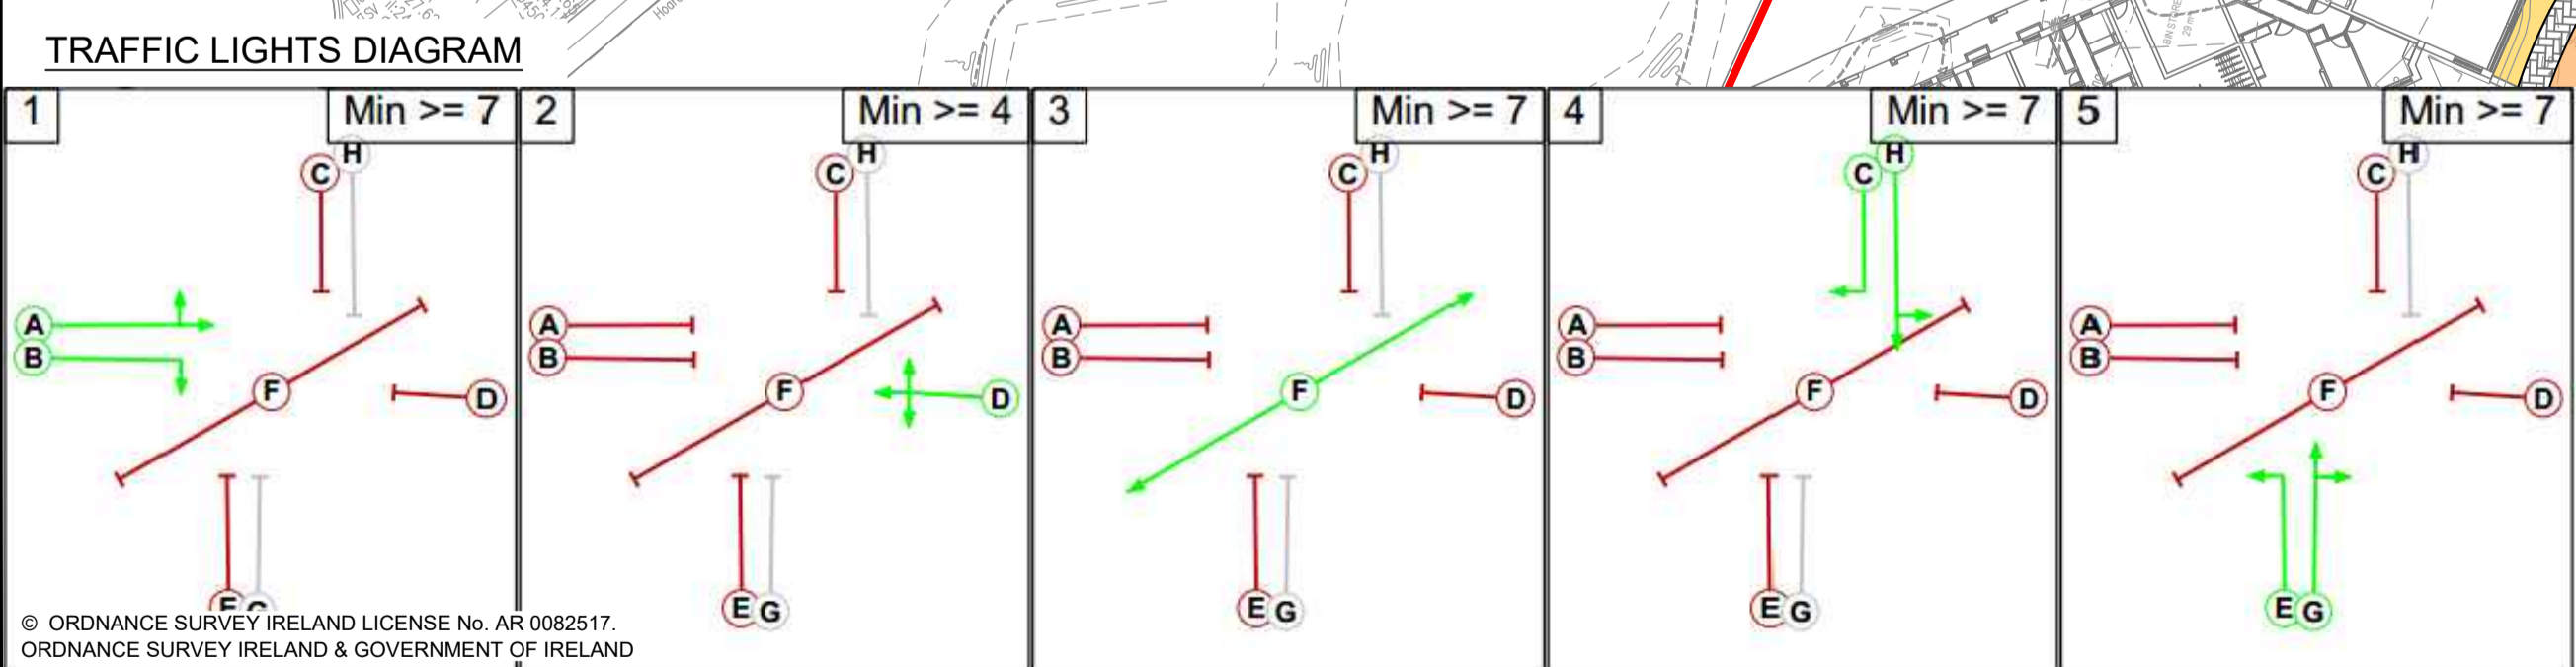

Purpose: STAGE 3 SUBMISSION

Title: PROPOSED TRAFFIC SIGNALS & VISIBILITY SPLAYS

Original Scale	Design/Drawn	Checked	Authorised
1:500 at A1 1:1000 at A3	YC	AN	KG
Status	Drawing Number	Date	Rev
I	5168265 / ATK / HT / 0103	19.03.19	A

Rev	Description	By	Date	Chk'd	Auth
A	ISSUED FOR INFORMATION	YC	02.10.19	AN	KG
-	ISSUED FOR INFORMATION	RG	17.04.19	AN	KG

**ATKINS**  
Member of the SNC-Lavalin Group

Atkins House, 150-155 Airside Business Park, Swords, Co. Dublin  
Tel (+353) 01 810 8000 Fax (+353) 01 810 8001

Unit 2B, 2200 Cork Airport Business Park, Cork  
Tel (+353) 021 429 0300 Fax (+353) 021 429 0360

2nd Floor Technology House Parkmore Technology Park, Galway  
Tel (+353) 091 786 050 Fax (+353) 091 779 830

Client: **Glenveagh Living**

Project: **KNOCKNACARRA DISTRICT CENTRE**

File: 5168265\_ATK\_HT\_0103.dwg  
Date: Oct 30, 2019 - 2:02pm  
Plotted by: Akopyakolsew