


SECTION A - A

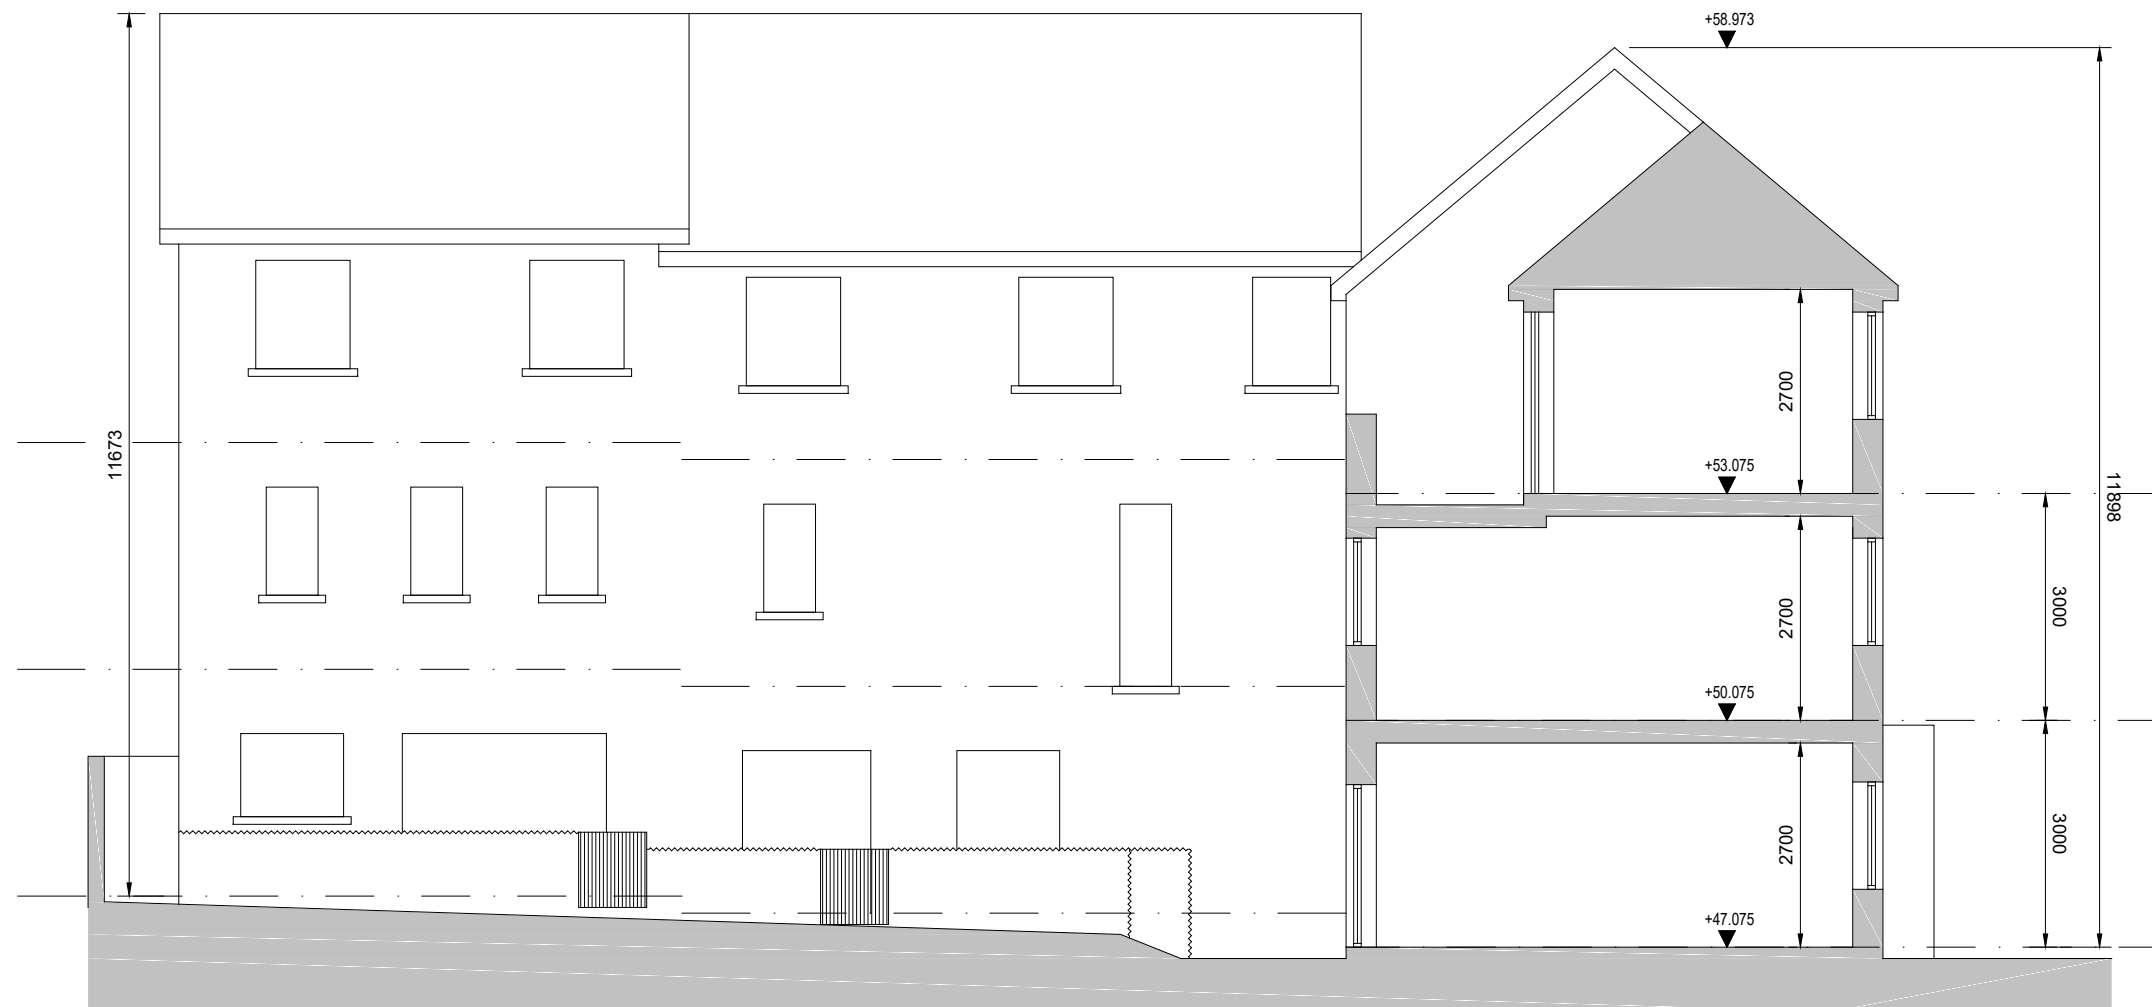

SECTION B - B

- © This drawing is copyright.
 1 Do not scale this drawing.
 2 Errors and omissions to be immediately notified to Architect.
 3 All dimensions to be checked on site.
 4 To be read with relevant Engineers drawings.

- Notes:**
 1. All dimensions in millimetres

revisions	date	inls
description		
Corner Block CB5C		
Sections		
job	scale	rev.
Development at Academy Street Navan	1:100 A3	
client	date	
COINDALE LTD.	Aug 19	
issue	drawn	
PLANNING	KM	
	checked	
	MC	
CONROY CROWE KELLY ARCHITECTS 65 MERRION SQUARE DUBLIN 2 PHONE 6613990/1 FAX 6765715 e-mail info@cck.ie		