


SECTION A – A

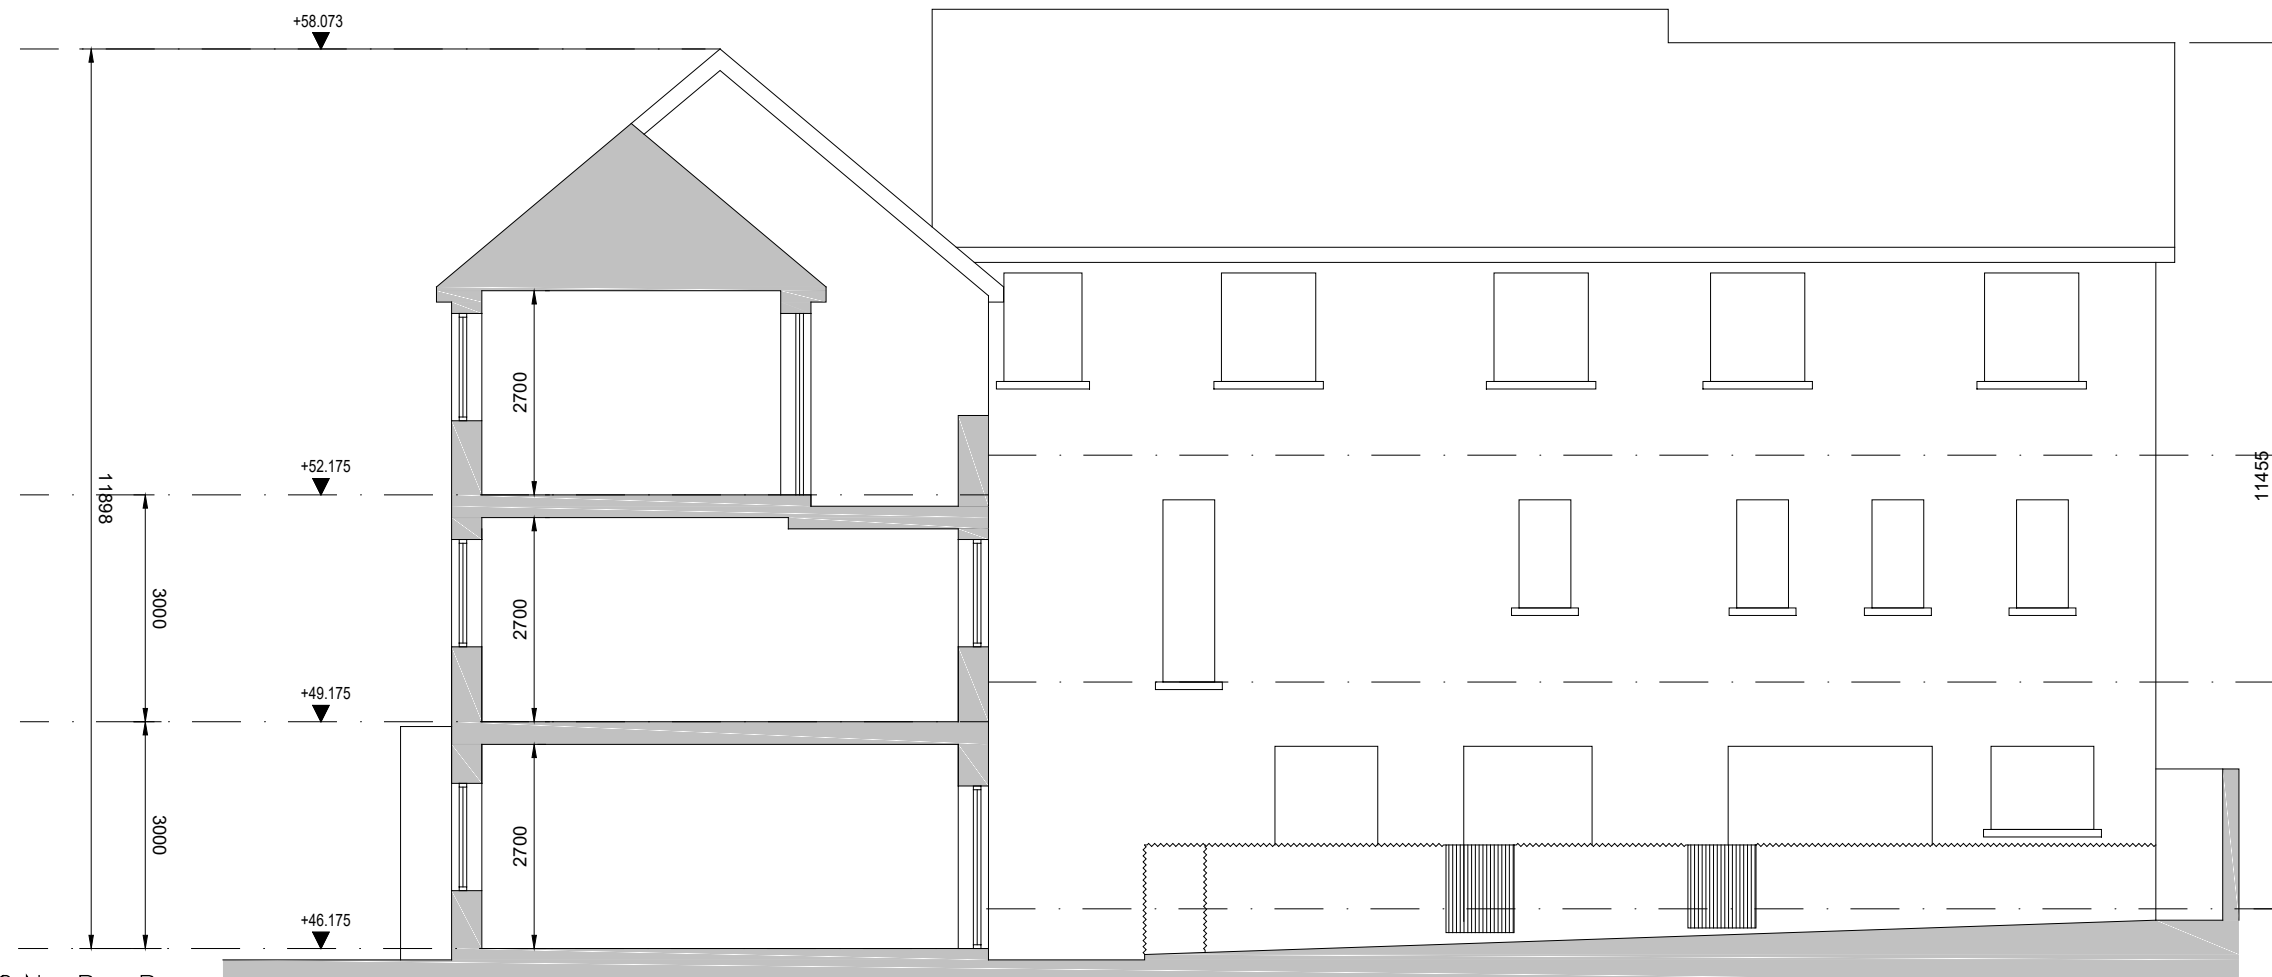

SECTION B – B

- © This drawing is copyright.
 1 Do not scale this drawing.
 2 Errors and omissions to be immediately notified to Architect.
 3 All dimensions to be checked on site.
 4 To be read with relevant Engineers drawings.

Notes:

1. All dimensions in millimetres

revisions date inls

description	drawing no.
Corner Block CB5D	1828 CBSD-106
Sections	rev.

job	scale
Development at Academy Street Navan	1:100 A3
	date
	Aug 19
	drawn
	KM
	checked
	MC

client
 COINDALE LTD.

issue
 PLANNING

CONROY CROWE KELLY ARCHITECTS
 65 MERRION SQUARE DUBLIN 2
 PHONE 6613990/1 FAX 6765715
 e-mail info@cck.ie