


SECTION A - A

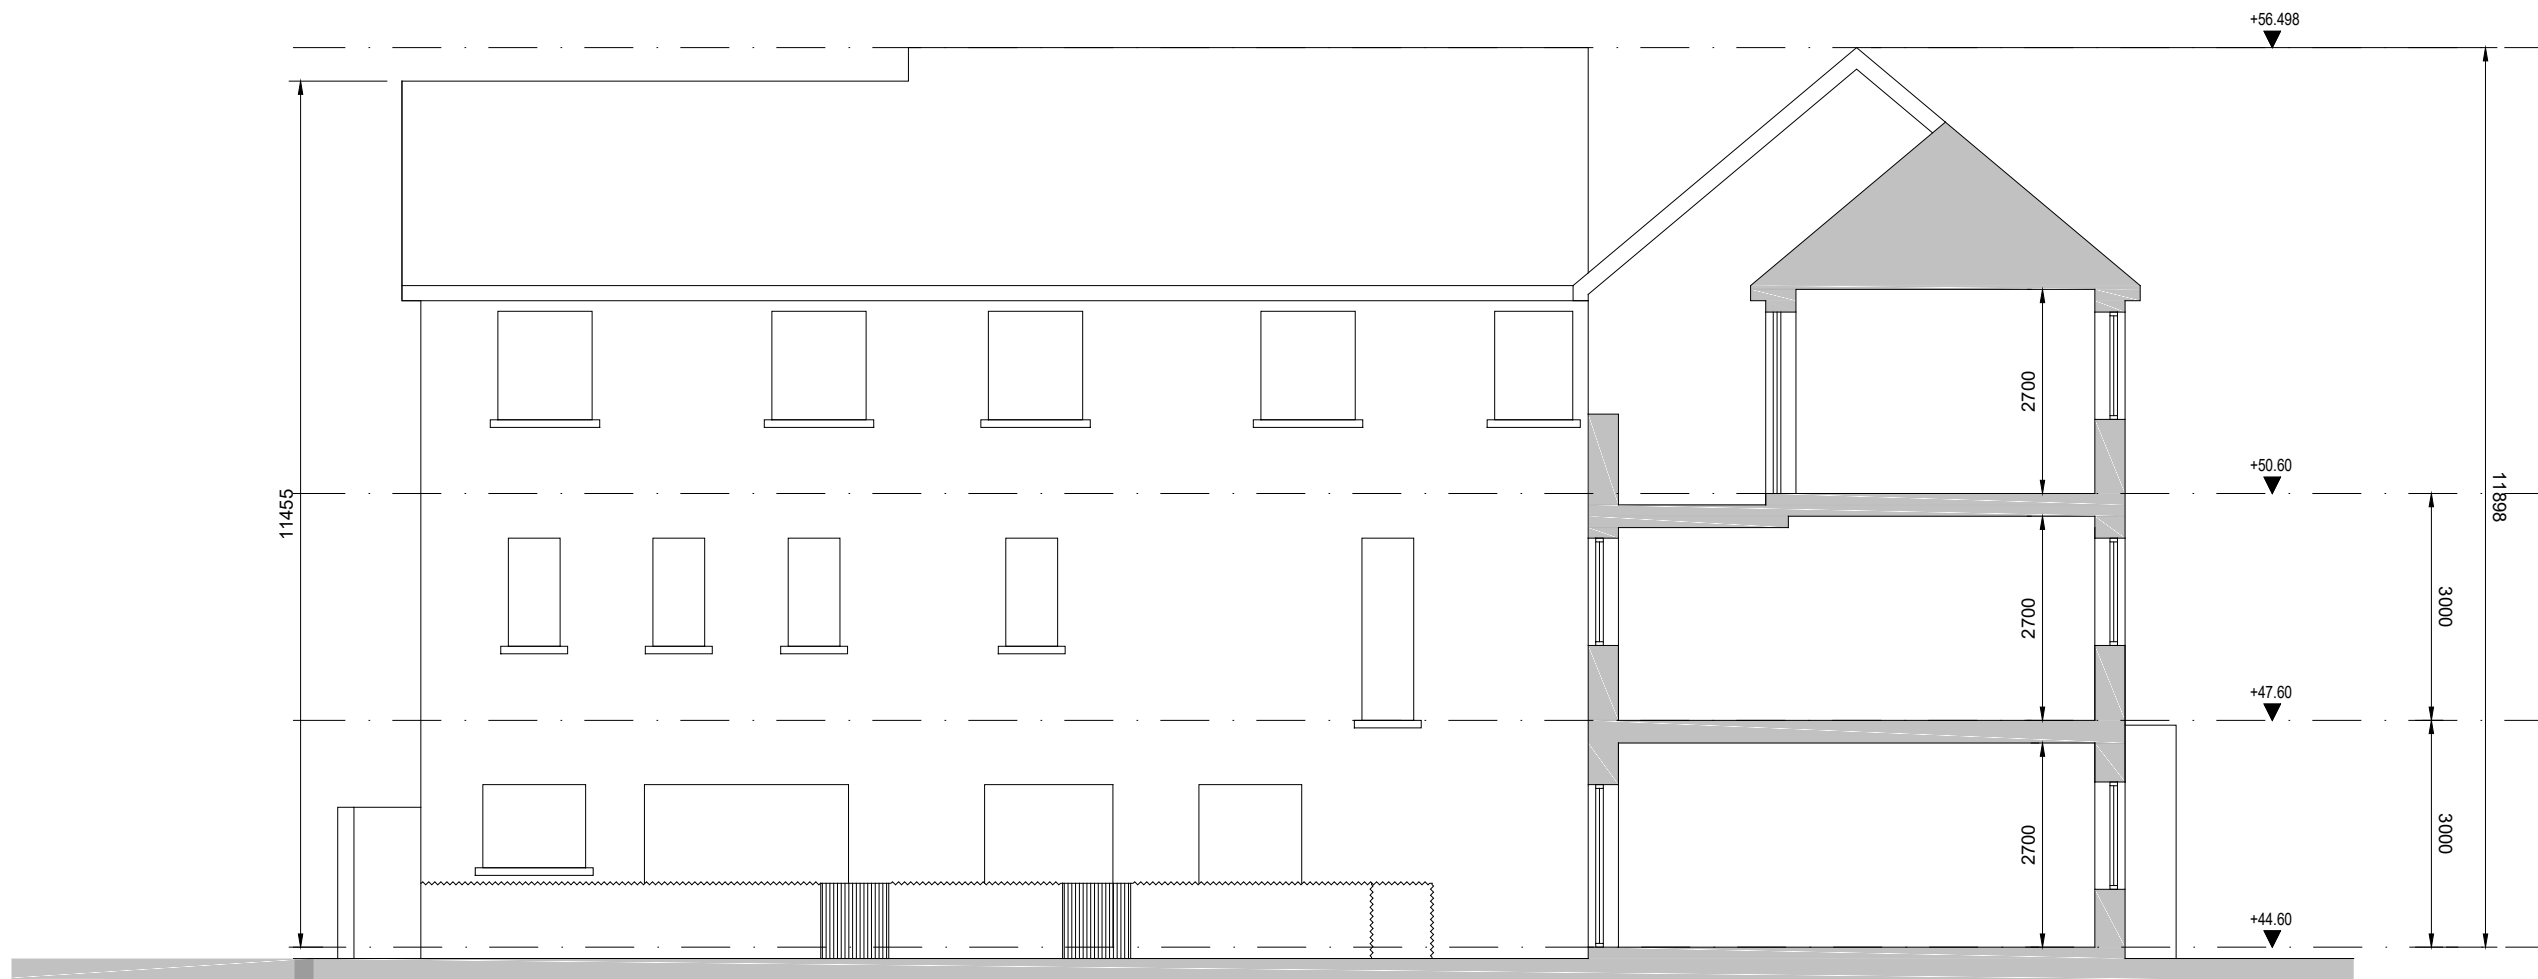

SECTION B - B

- © This drawing is copyright.
- 1 Do not scale this drawing.
 - 2 Errors and omissions to be immediately notified to Architect.
 - 3 All dimensions to be checked on site.
 - 4 To be read with relevant Engineers drawings.

Notes:

1. All dimensions in millimetres

| revisions | date | inls |
|--|---------------|---------------|
| description | drawing no. | 1828 CBSF-106 |
| Corner Block CB5F | date | Aug 19 |
| Sections | drawn | KM |
| | checked | MC |
| job | scale | 1:100 A3 |
| Development at | date | Aug 19 |
| Academy Street | drawn | KM |
| Navan | checked | MC |
| client | COINDALE LTD. | |
| issue | PLANNING | |
| CONROY CROWE KELLY ARCHITECTS 65 MERRION SQUARE DUBLIN 2 PHONE 6613990/1 FAX 6765715 e-mail info@cck.ie | | |