




SECTION A - A

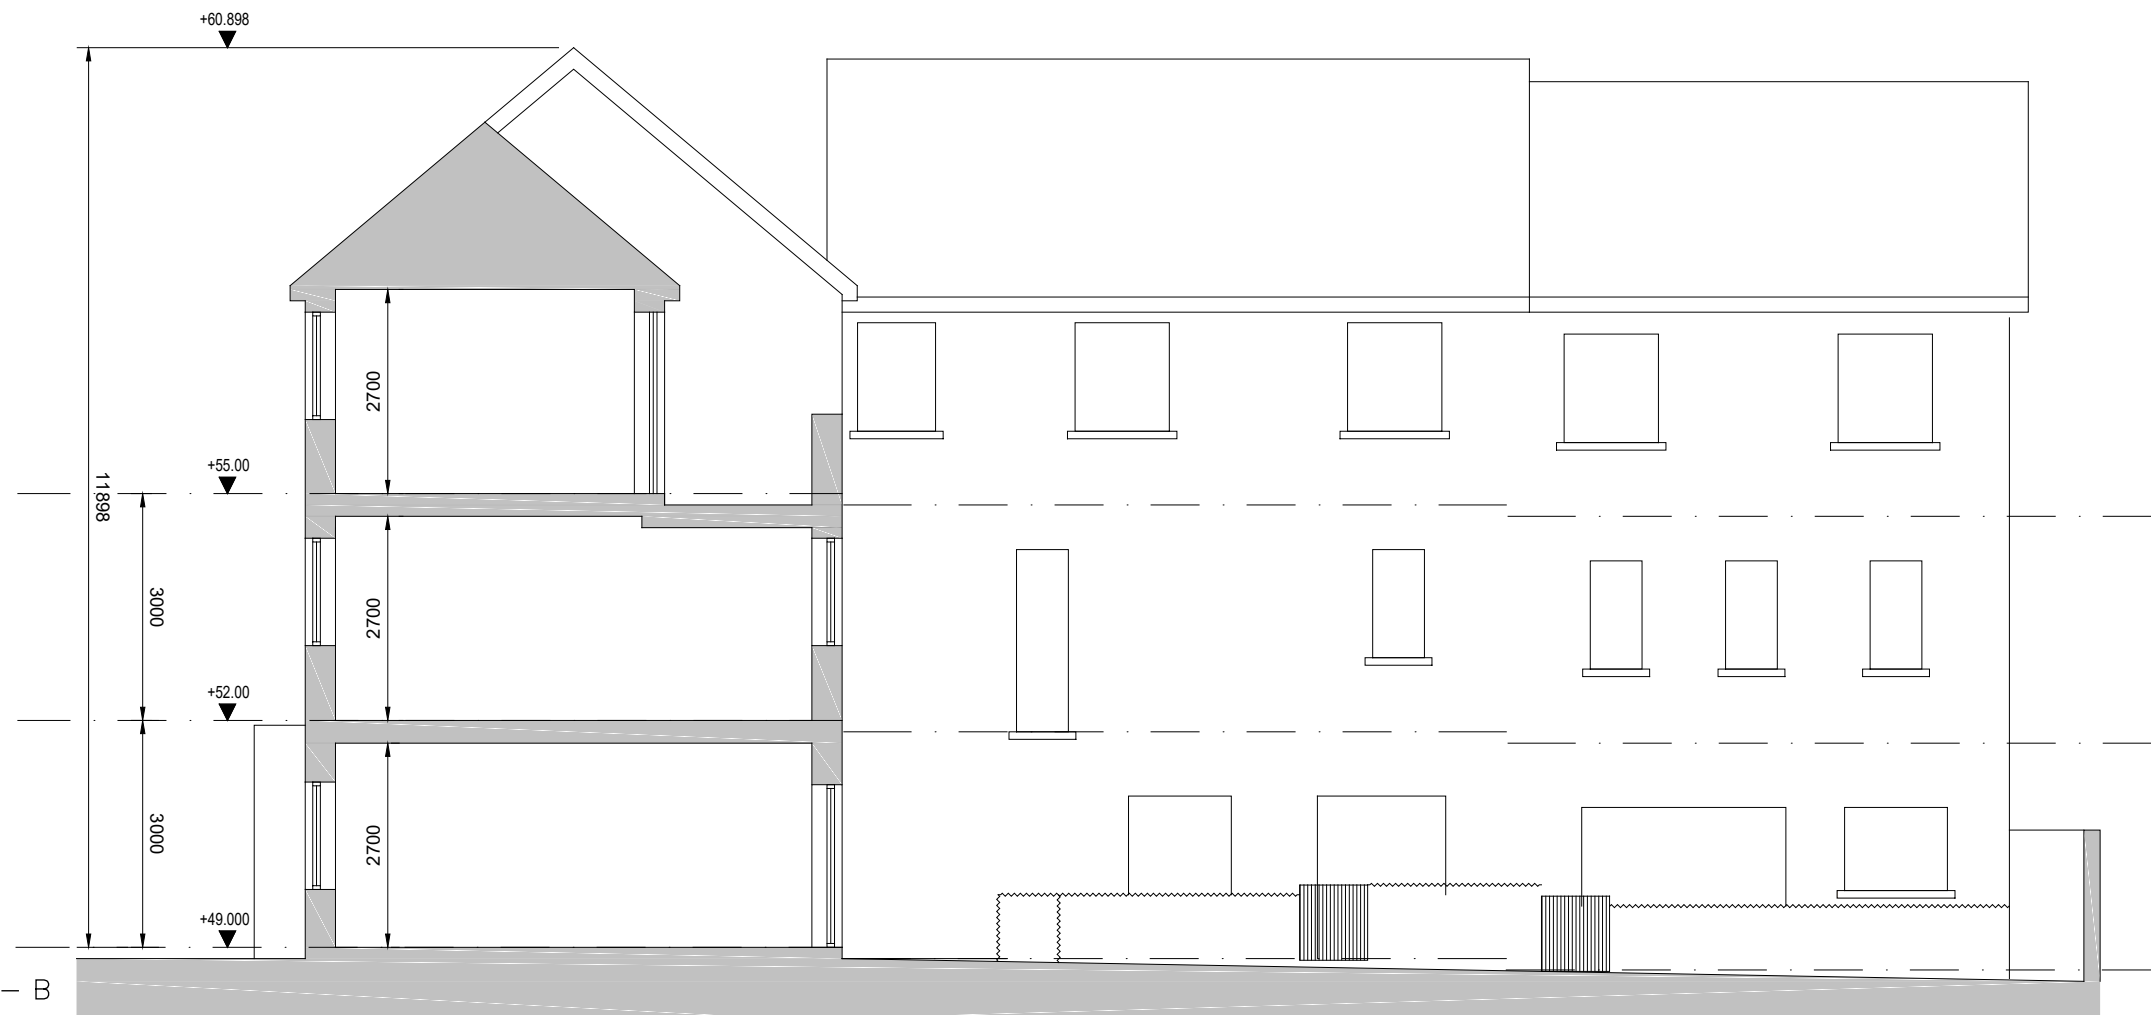

SECTION B - B

- © This drawing is copyright.
- 1 Do not scale this drawing.
 - 2 Errors and omissions to be immediately notified to Architect.
 - 3 All dimensions to be checked on site.
 - 4 To be read with relevant Engineers drawings.

Notes:

1. All dimensions in millimetres

revisions	date	inls
description		
Corner Block CB5G		drawing no. 1828 CB5G-106
Sections		rev. 1
job		scale 1:100 A3
Development at Academy Street Navan		date Aug 19
client		drawn KM
COINDALE LTD.		checked MC
issue		
PLANNING		
CONROY CROWE KELLY ARCHITECTS 65 MERRION SQUARE DUBLIN 2		
PHONE 6613990/1 FAX 6765715 e-mail info@cck.ie		