




Elevation/ Site Section No. 01

- 1 This drawing is copyright
- 2 It is not to be used without the written consent of the architect
- 3 All dimensions to be checked on site
- 4 To be read with relevant Engineering Drawings



Elevation / Site Section No. 04 : Part 1 of 2

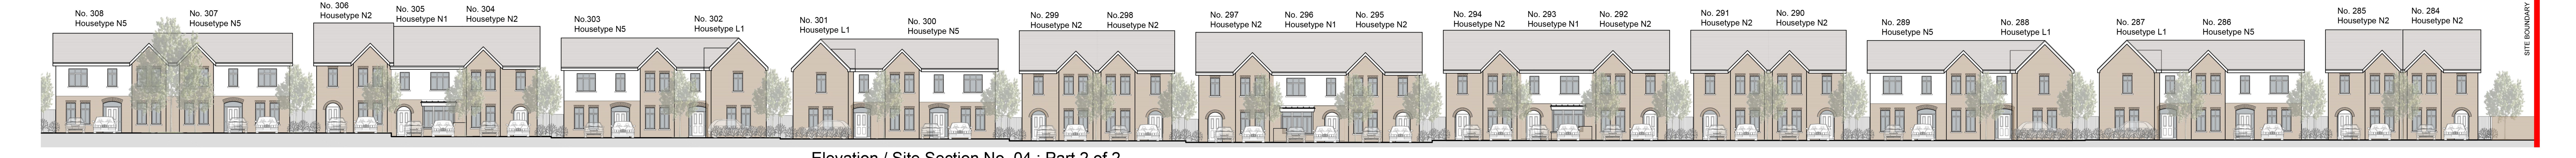


Elevation / Site Section No. 04 : Part 2 of 2



Elevation / Site Section No. 06 : Part 1 of 2



Elevation / Site Section No. 06 : Part 2 of 2

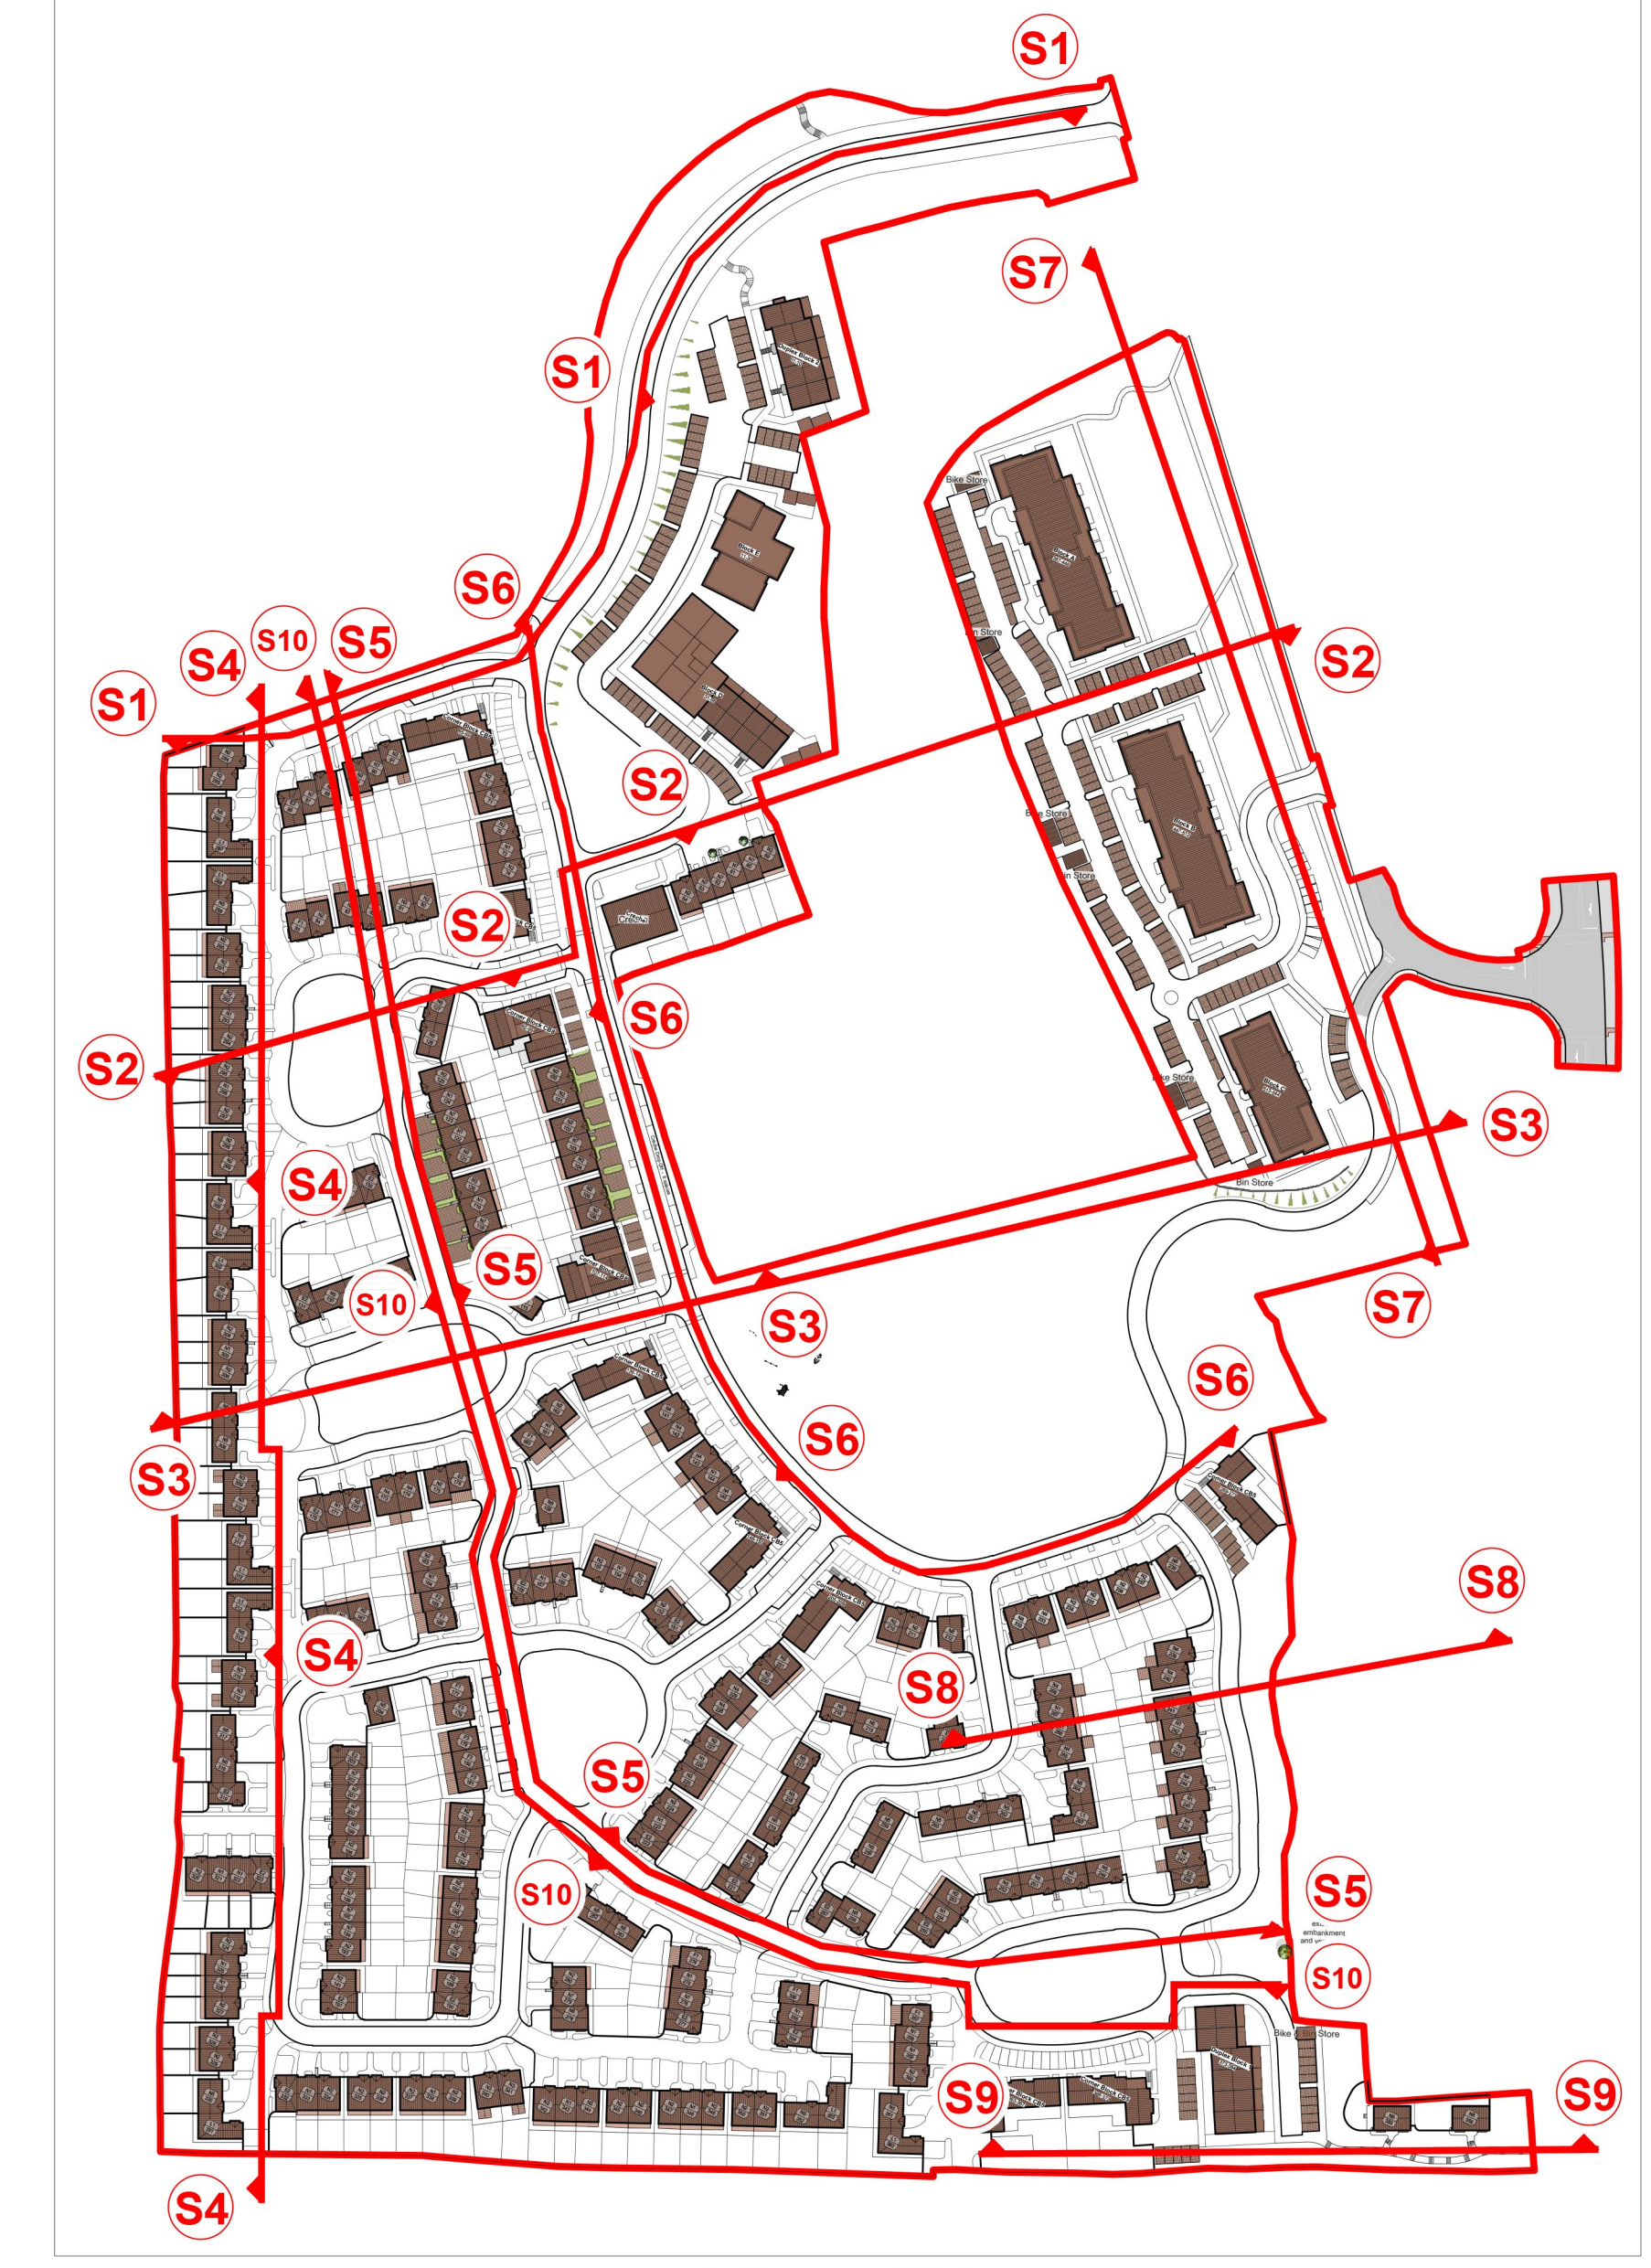

Elevation / Site Section No. 05 : Part 1 of 2

Elevation / Site Section No. 05 : Part 2 of 2



Elevation / Site Section No. 07

revisions	date	initials
COMPOSITE ELEVATIONS Nos. 1, 4, 5, 6 & 7	11/20/19	AK
Development at Academy Street Navan		
client	Coindale Ltd.	
Issue	PLANNING	
ARCHITECTS & URBAN DESIGNERS		
65 MERRION SQUARE DUBLIN 2		
phone 01 6613990 fax 01 6765715		
email info@ckk.ie		