


- © This drawing is copyright
- 1 Do not scale this drawing
- 2 Errors and omissions to be immediately notified to Architect
- 3 All dimensions to be checked on site
- 4 To be read with relevant Engineers drawings.



— Denotes Planning Application Site
— Denotes adjacent lands in applicant's control
● Denotes Site Notice

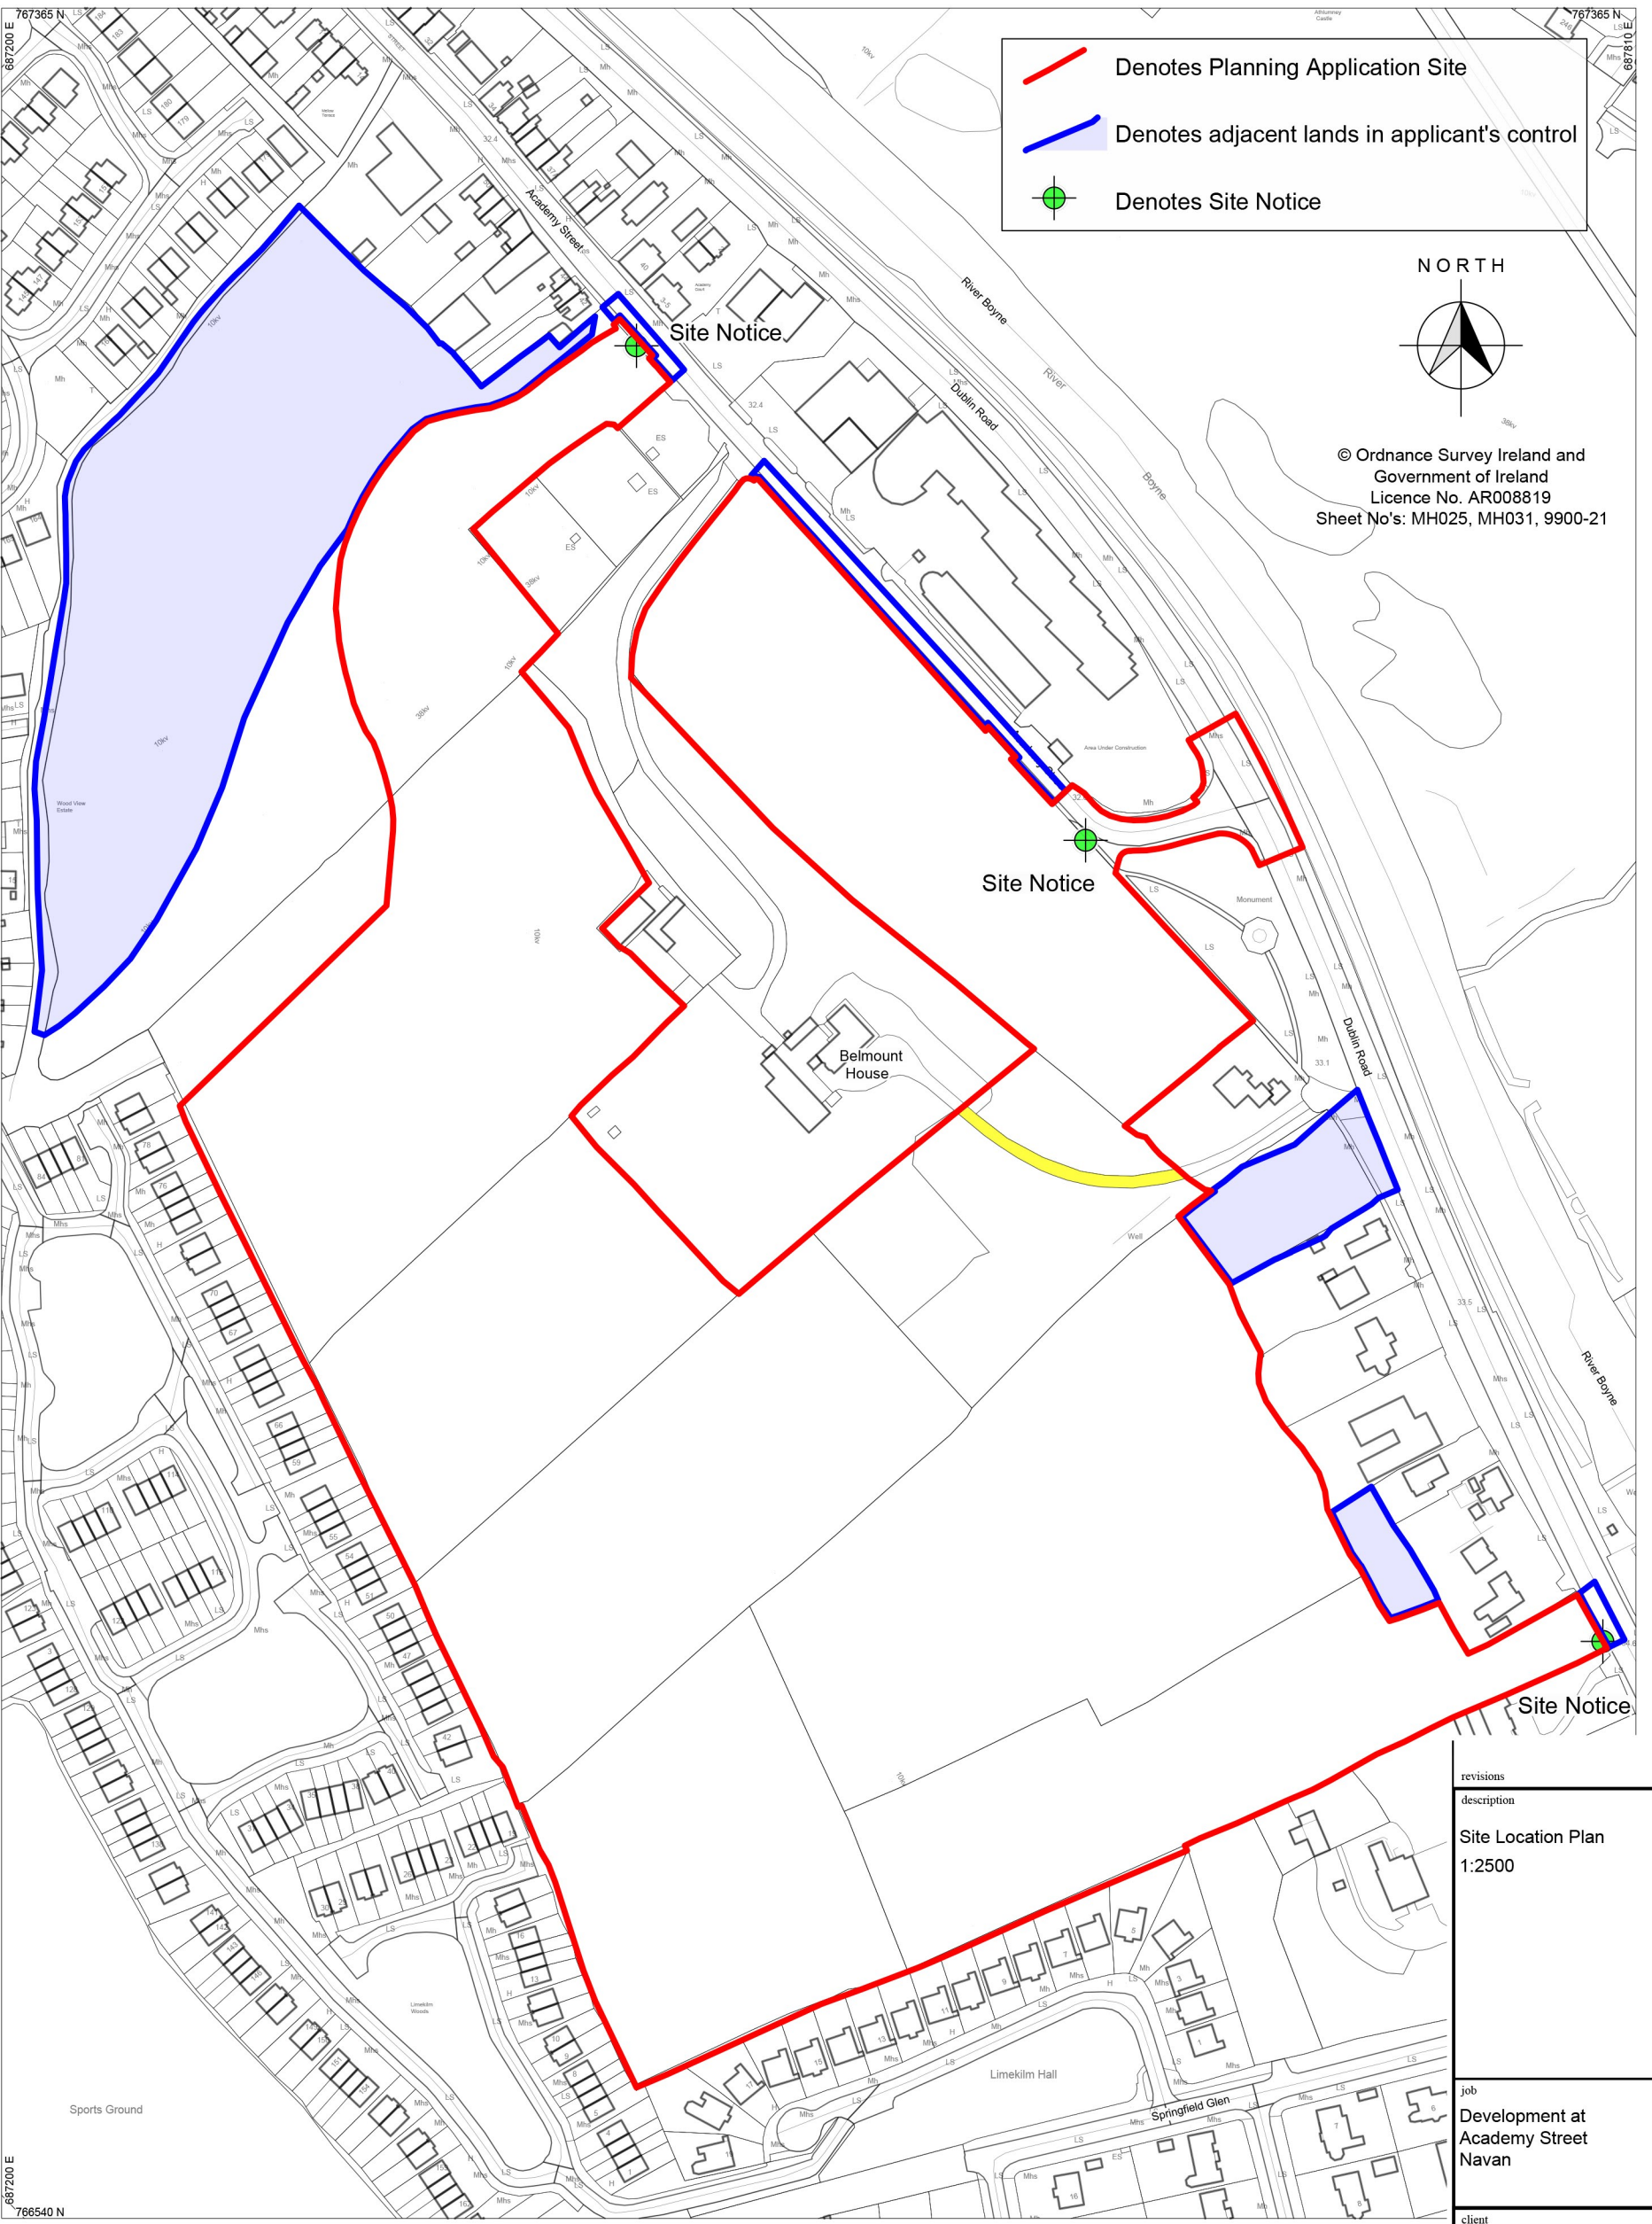

© Ordnance Survey Ireland and
 Government of Ireland
 Licence No. AR008819
 Sheet No's: MH025, MH031, 9900-21

revisions	date	ins
description		
Site Location Plan		
1:2500		
job	Scale	
Development at	1:2500 A3	
Academy Street	Date	
Navan	Nov19	
client	Drawn	
Coindale Ltd.	KL	
issue	Checked	
Planning	KL	

Description:
 Historic 0" Latest Edition
 Publisher / Source:
 Ordnance Survey Ireland (OSi)
 Data Source / Reference:
 MH025
 Revision Date = 31-Dec-1910
 Survey Date = 31-Dec-1910
 Levelled Date = 31-Dec-1958
 MH031
 Revision Date =
 Survey Date = 31-Dec-1912
 Levelled Date =
 9900-21
 Revision Date =
 Survey Date =
 Levelled Date = 01-Jan-2001

File Format:
 Tagged Image File Format (TIFF)
 File Name:
 R_50017701_1.tif
 Clip Extent / Area of Interest (AOI):
 LLX,LLY= 684906.9405,763448.5491
 LRX,LRY= 690100.9405,763448.5491
 ULX,ULY= 684906.9405,770459.5491
 URX,URY= 690100.9405,770459.5491
 Projection / Spatial Reference:
 IRENET95_Irish_Transverse_Mercator
 Centre Point Coordinates:
 X,Y = 687503.9405,766954.5491
 Data Extraction Date:
 27-Jul-2018
 Version / Release:
 1.0

License / Copyright:
 Ordnance Survey Ireland 'Terms of Use' apply.
 Please visit 'www.osi.ie/about/terms-conditions'.
 © Ordnance Survey Ireland, 2018
 Compiled and published by Ordnance Survey Ireland, Phoenix Park, Dublin 8, Ireland.
 Unauthorised reproduction infringes Ordnance Survey Ireland and Government of Ireland copyright.
 All rights reserved. No part of this publication may be copied, reproduced or transmitted in any form or by any means without the prior written permission of the copyright owners.
 The representation on this map of a road, track or footpath is not evidence of the existence of a right of way.
 Ordnance Survey maps never show legal property boundaries, nor do they show ownership of physical features.

© Suirbhéireacht Ordánais Éireann, 2018
 Arna thionscú agus arna fhoilsiú ag Suirbhéireacht Ordánais Éireann, Páirc an Fhionnshúisce, Baile Átha Cliath 8, Éire.
 Sáraitonn atáirgeadh neamhúdarthaite cóipcheart Suirbhéireacht Ordánais Éireann agus Rialtas na hÉireann.
 Gach cead ar cosnadh. Ní ceadmhach aon chuid den fhoilseáchan seo a chóipeáil, a atáirgeadh nó a tharchar in aon fhorm nó ar aon bealach gan cead i scríbhann roimh ré ó úinéir an chóipchearta.
 Ní hionann bóthar, bealach nó cosán a bheith ar an léarscáil seo agus fianaise ar chead sli.
 Ní thaispeánann léarscáil de chuid Ordánais Suirbhéireacht na hÉireann teorainn phointe díathúla de mhaoin ramb, ná úinéireacht de ghnéithe fisiciúla.

client
Coindale Ltd.
 issue
Planning
CONROY CROWE KELLY ARCHITECTS
65 MERRION SQUARE DUBLIN 2
 PHONE 6613990/1 FAX 6765715
 E-MAIL info@cck.ie



© Ordnance Survey Ireland and
 Government of Ireland
 Licence No. AR008819