


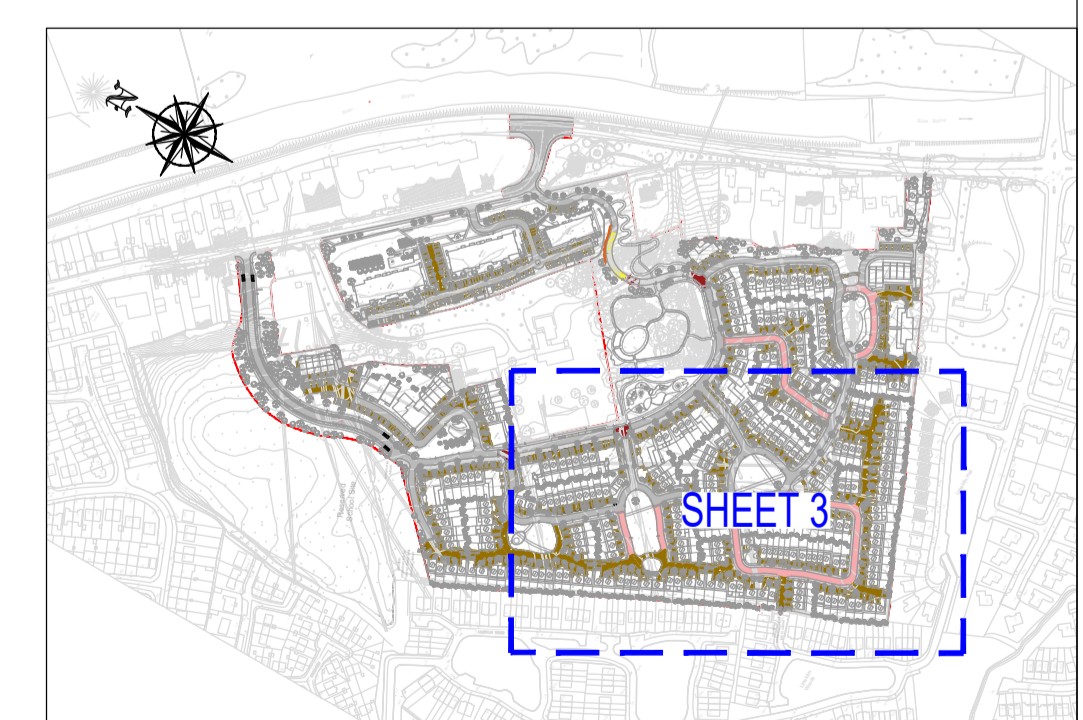

LEGEND:

- PROPOSED ROAD
- PROPOSED FOOTPATH
- PROPOSED CYCLETRACK
- PROPOSED SHARED SURFACE
- PROPOSED PERMEABLE PAVING
- HIGH FRICTION SURFACE TREATMENT
- TACTILE PAVING BUFF IN COLOUR
- RED LINE BOUNDARY
- MINI ROUNDABOUT MARKING as per TRAFFIC SIGNS MANUAL (TSM)
- ROAD CENTER LINE (as per TSM)
- YIELD SIGN (as per TSM)
- WORDED STOP MARKING (as per TSM)
- STOP SIGN (as per TSM) RUS027
- END OF CYCLETRACK SIGN (as per TSM) P010
- CYCLETRACK SIGN (as per TSM) RUS009
- CYCLETRACK MARKING (as per TSM) M116
- YIELD CYCLE MARKING (as per TSM) M115C

PLAN:
SCALE: 1:500



possible pedestrian/cycle link to school's

PLANNING DRAWING
NOT FOR CONSTRUCTION THIS DRAWING HAS BEEN ISSUED FOR INFORMATION PURPOSES ONLY AND MUST NOT BE USED FOR CONSTRUCTION UNDER ANY CIRCUMSTANCES

NOTES

- For setting out refer to Architect's drawings.
- This drawing to be read in conjunction with all other Architectural and Engineering drawings and all other relevant drawings and Specifications.
- DO NOT SCALE THIS DRAWING. Use figured dimensions only.
- No part of this document may be reproduced or transmitted in any form or stored in any retrieval system of any nature without the written permission as copyright holder except as agreed for use on the project for which the document was originally issued.
- Ordnance Survey Ireland Licence Number EN 0074019

Rev. No.	Date	REVISION NOTE	Drn. By	Chkd. By
A	01.10.2019	ARCHITECT'S LAYOUT REVISED	JS	NB
B	15.11.2019	ISSUED FOR PLANNING	DD	NB

Architect		Conroy Crowe Kelly	
Project		Belmont	
Title		Proposed Road Markings&Signage Sheet 3 of 4	
Drn by	Chkd by	Appr'd by	Dwg. No.
JC	NB	NB	D061/038
Date	Scale	Revision	
Mar 2019	1:500 @ A1	B	

CS Consulting Group
DUBLIN | LONDON | LIMERICK

Head Office
19-22 Dame Street, Dublin 2.
T: +353 (0)1 5480863 F: +353 (0)1 9011355
e: info@csconsulting.ie
w: www.csconsulting.ie

Quality
NSAI Certified

Environment
IS. EN ISO 14001:2004

Health & Safety
IS. EN ISO 50001:2011
OHSAS 18001:2007