


PLAN:  
SCALE: 1:200

SIGHTLINES AND JUNCTION ARRANGEMENT FOR ENTRANCE 1  
SCALE: 1:200


LEGEND:

- PROPOSED ACCESS ROAD
- PROPOSED FOOTPATH
- TACTILE PAVING BUFF IN COLOUR
- UNOBSTRUCTED VISIBILITY SPLAYS

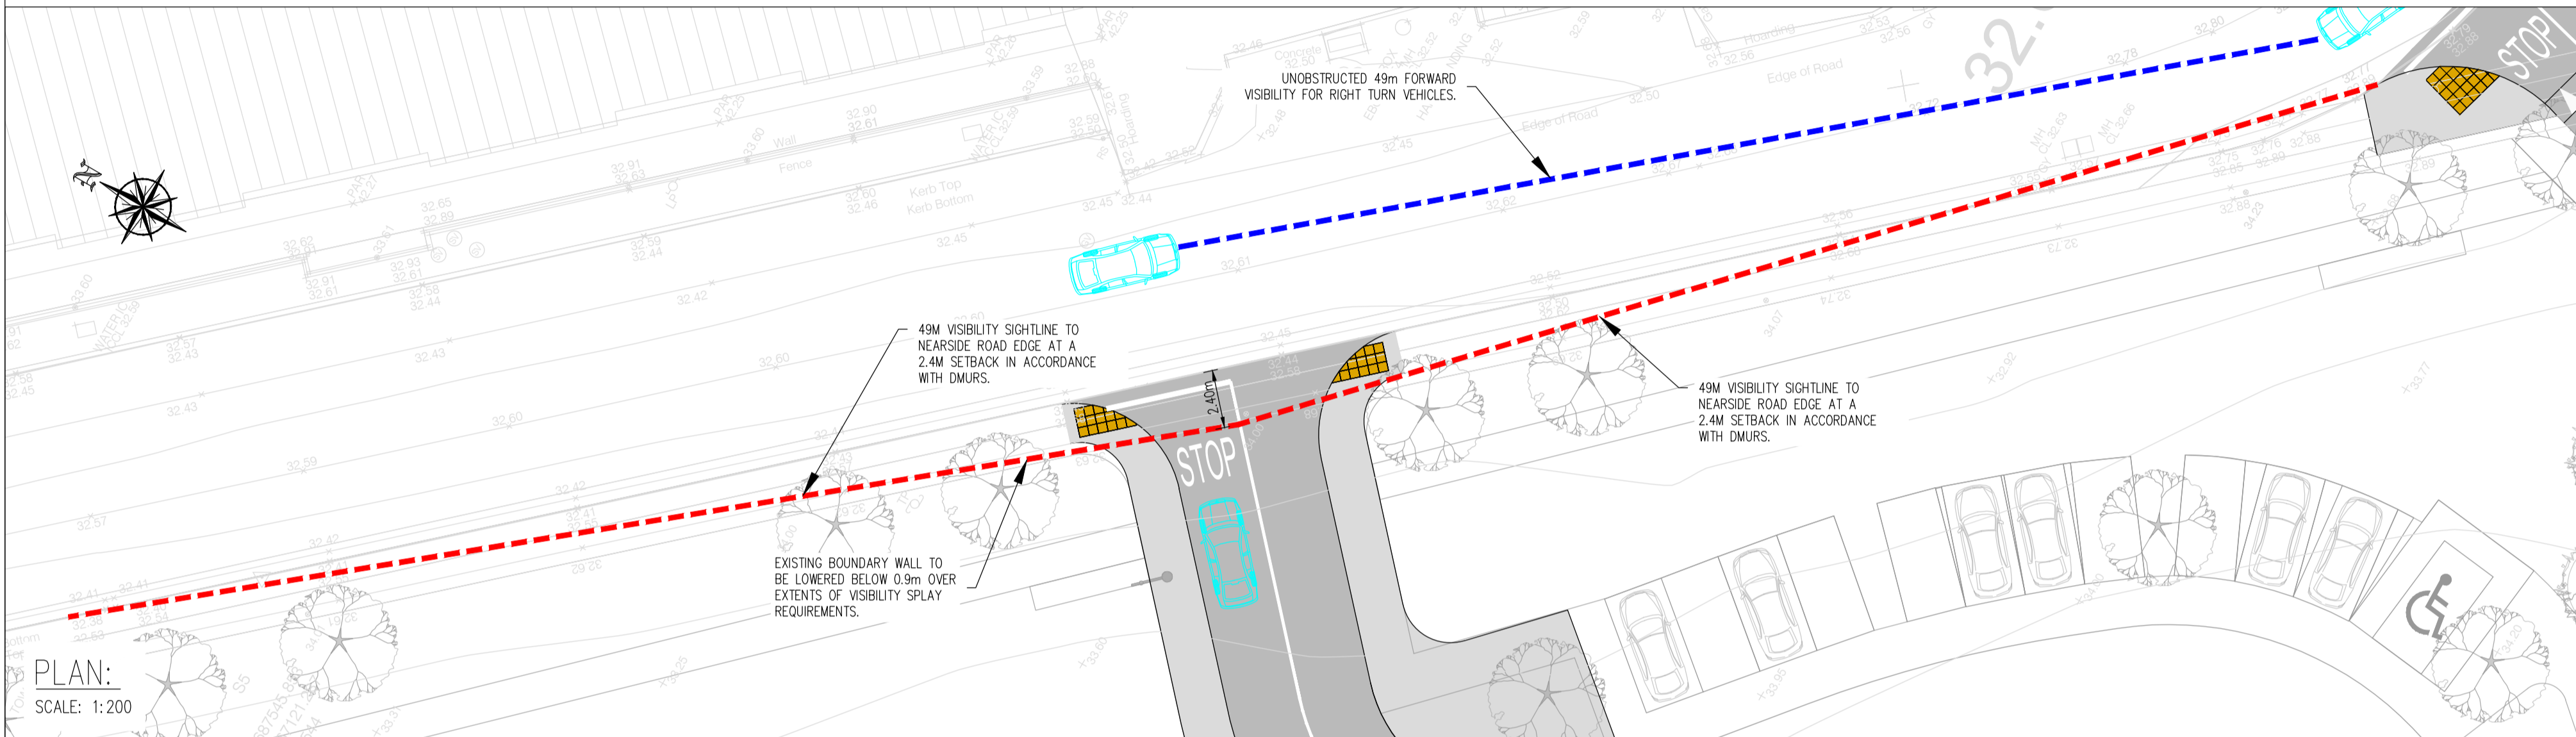


PLAN:  
SCALE: 1:200

SIGHTLINES AND JUNCTION ARRANGEMENT FOR ENTRANCE 2  
SCALE: 1:200

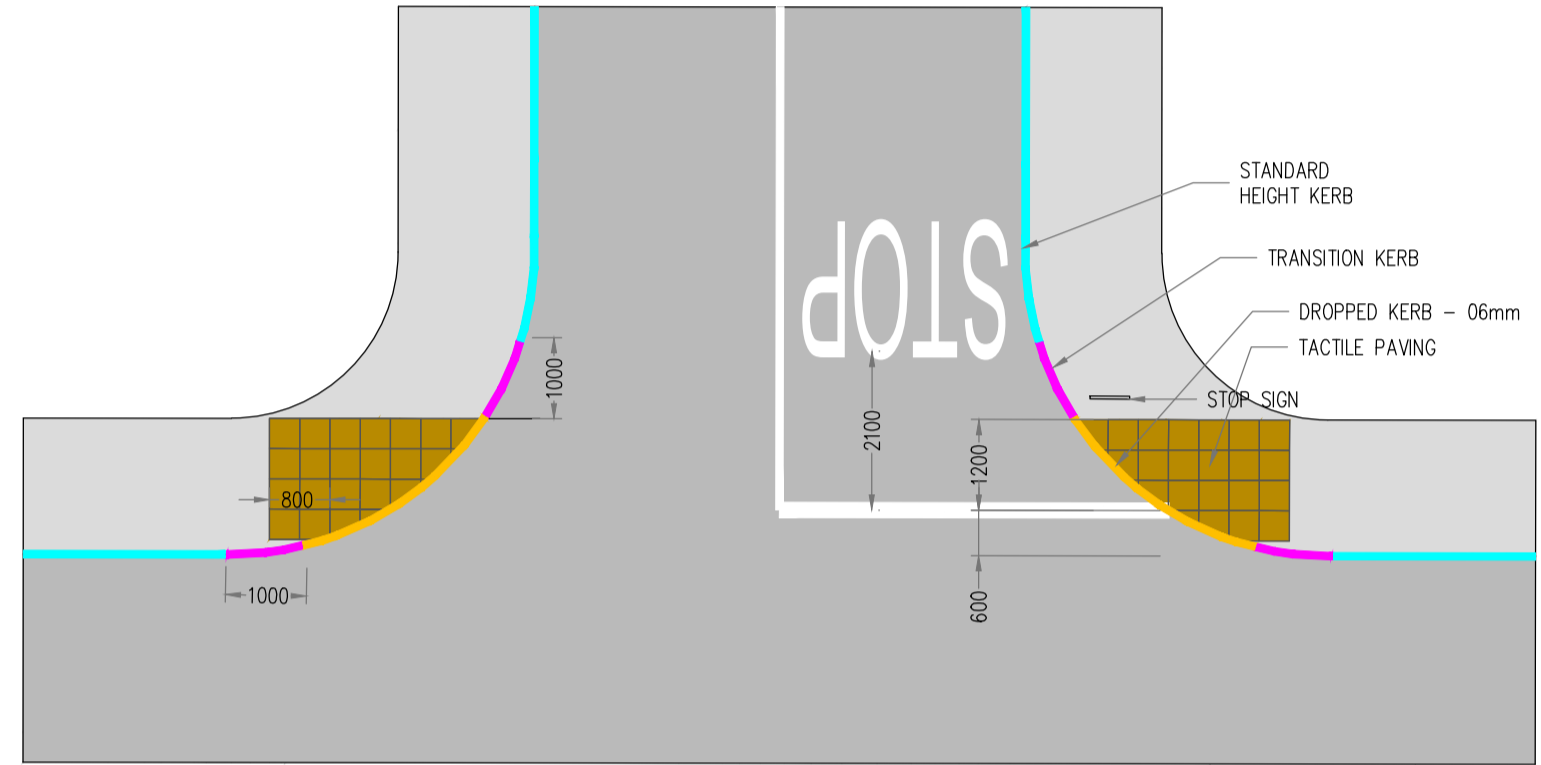

RESIDENTIAL DEVELOPMENT.  
STANDARD T JUNCTION WITH TACTILE PAVING - FOOTPATH  
SCALE: 1:100

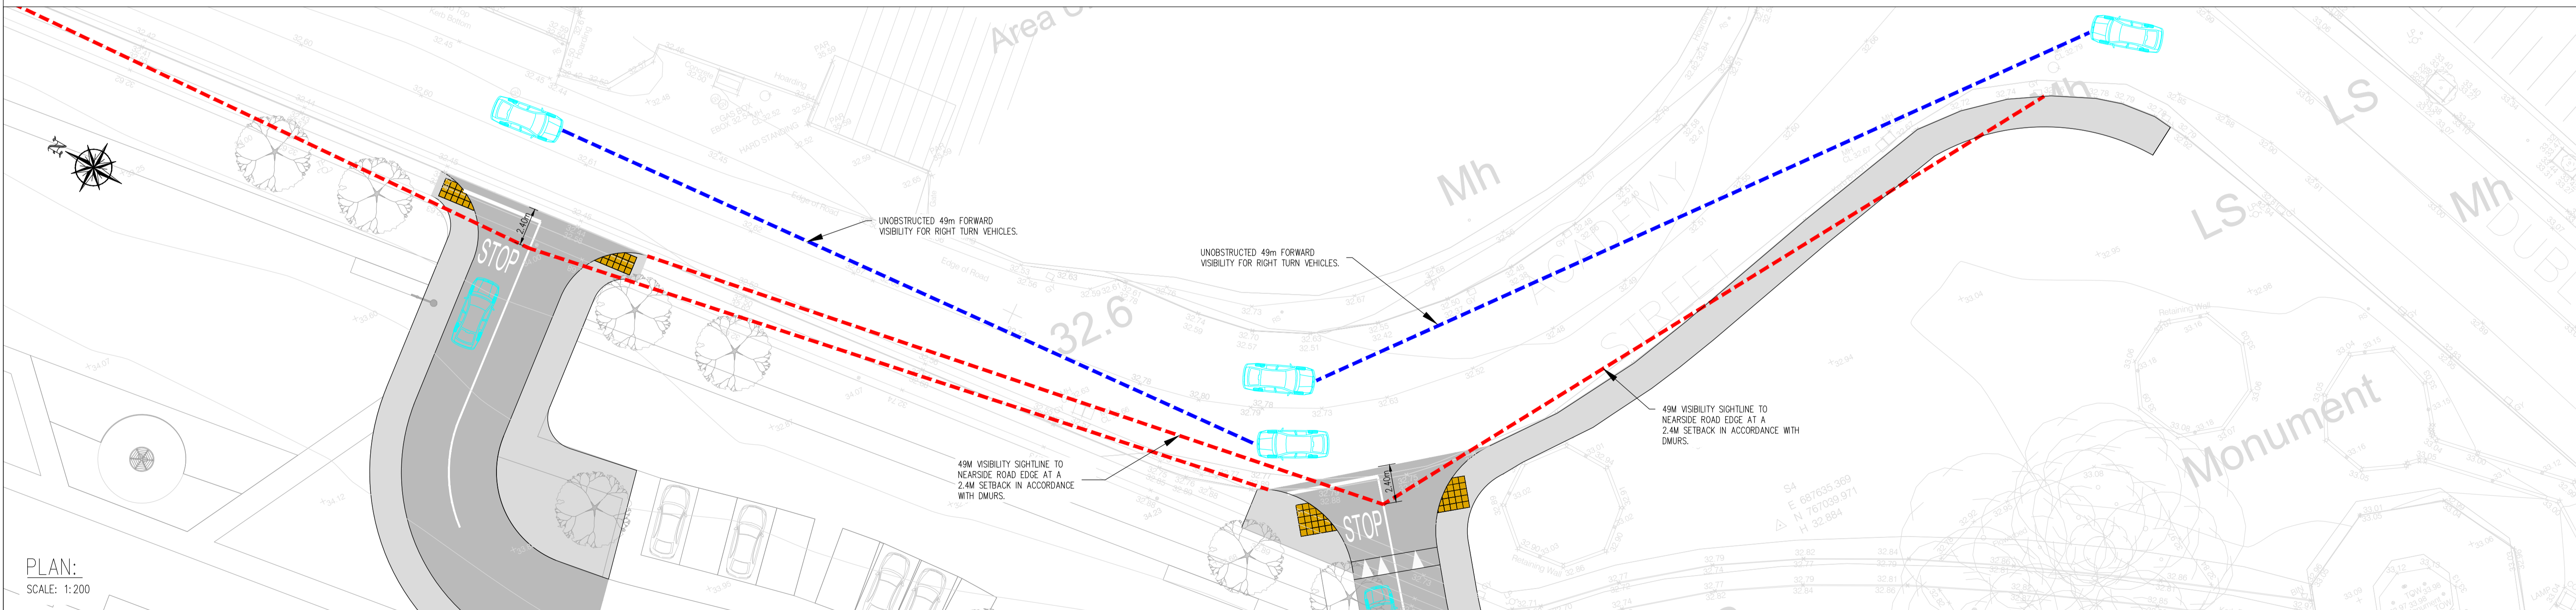

PLAN:  
SCALE: 1:200

SIGHTLINES AND JUNCTION ARRANGEMENT FOR ENTRANCE 3  
SCALE: 1:200

**PLANNING DRAWING**  
NOT FOR CONSTRUCTION THIS DRAWING HAS BEEN ISSUED FOR INFORMATION PURPOSES ONLY AND MUST NOT BE USED FOR CONSTRUCTION UNDER ANY CIRCUMSTANCES

- NOTES**
- For setting out refer to Architect's drawings.
  - This drawing to be read in conjunction with all other Architectural and Engineering drawings and all other relevant drawings and Specifications.
  - DO NOT SCALE THIS DRAWING. Use figured dimensions only.
  - No part of this document may be reproduced or transmitted in any form or stored in any retrieval system of any nature without the written permission as copyright holder except as agreed for use on the project for which the document was originally issued.
  - Ordnance Survey Ireland Licence Number EN 0074019

Rev. No.	Date	REVISION NOTE	Dr. By	Chkd. By
A	15.08.2019	ADDED RAISED TABLE	HS	NB
B	01.10.2019	ARCHITECT'S LAYOUT REVISED	JS	NB
C	01.10.2019	ARCHITECT'S LAYOUT REVISED	JS	NB
D	15.11.2019	ISSUED FOR PLANNING	DD	NB

Architect	Conroy Crowe Kelly	
Project	Belmont	
Title	Sightlines and Junction Arrangements for Entrances 1, 2 and 3	
Dr. By	Chkd. By	Appr. By
JC	NB	NB
Date	Scale	As Shown
Mar 2019	@A1	
Dwg. No.	Revision	
D061/043	D	

**CS Consulting Group**  
DUBLIN | LONDON | LIMERICK

Head Office  
19-22 Dame Street, Dublin 2.  
T: +353 (0)1 5480863 F: +353 (0)1 9011355  
e: info@csconsulting.ie  
w: www.csconsulting.ie

Quality  
Environment  
Health & Safety

IS. EN ISO 9001:2008  
IS. EN ISO 14001:2004  
IS. EN ISO 50001:2011  
OHSAS 18001:2007