




SURFACE WATER SEWER FROM MANHOLE SW-98B TO EX. MANHOLE OUTFALL
 HORIZONTAL SCALE 1:500
 VERTICAL SCALE 1:100

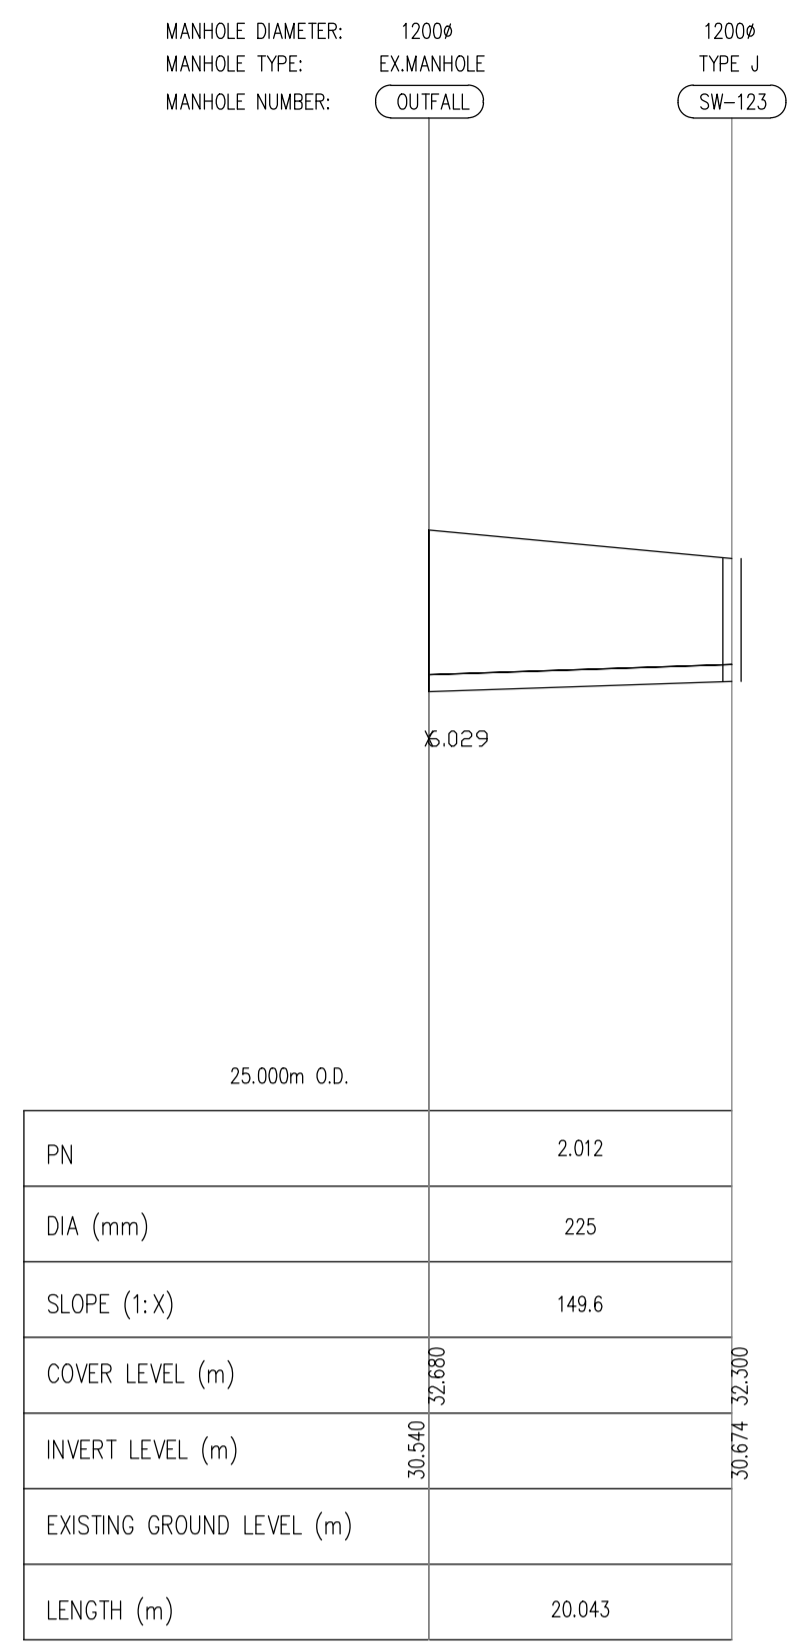


SURFACE WATER SEWER FROM MANHOLE SW-123 TO EX MH OUTFALL
 HORIZONTAL SCALE 1:500
 VERTICAL SCALE 1:100

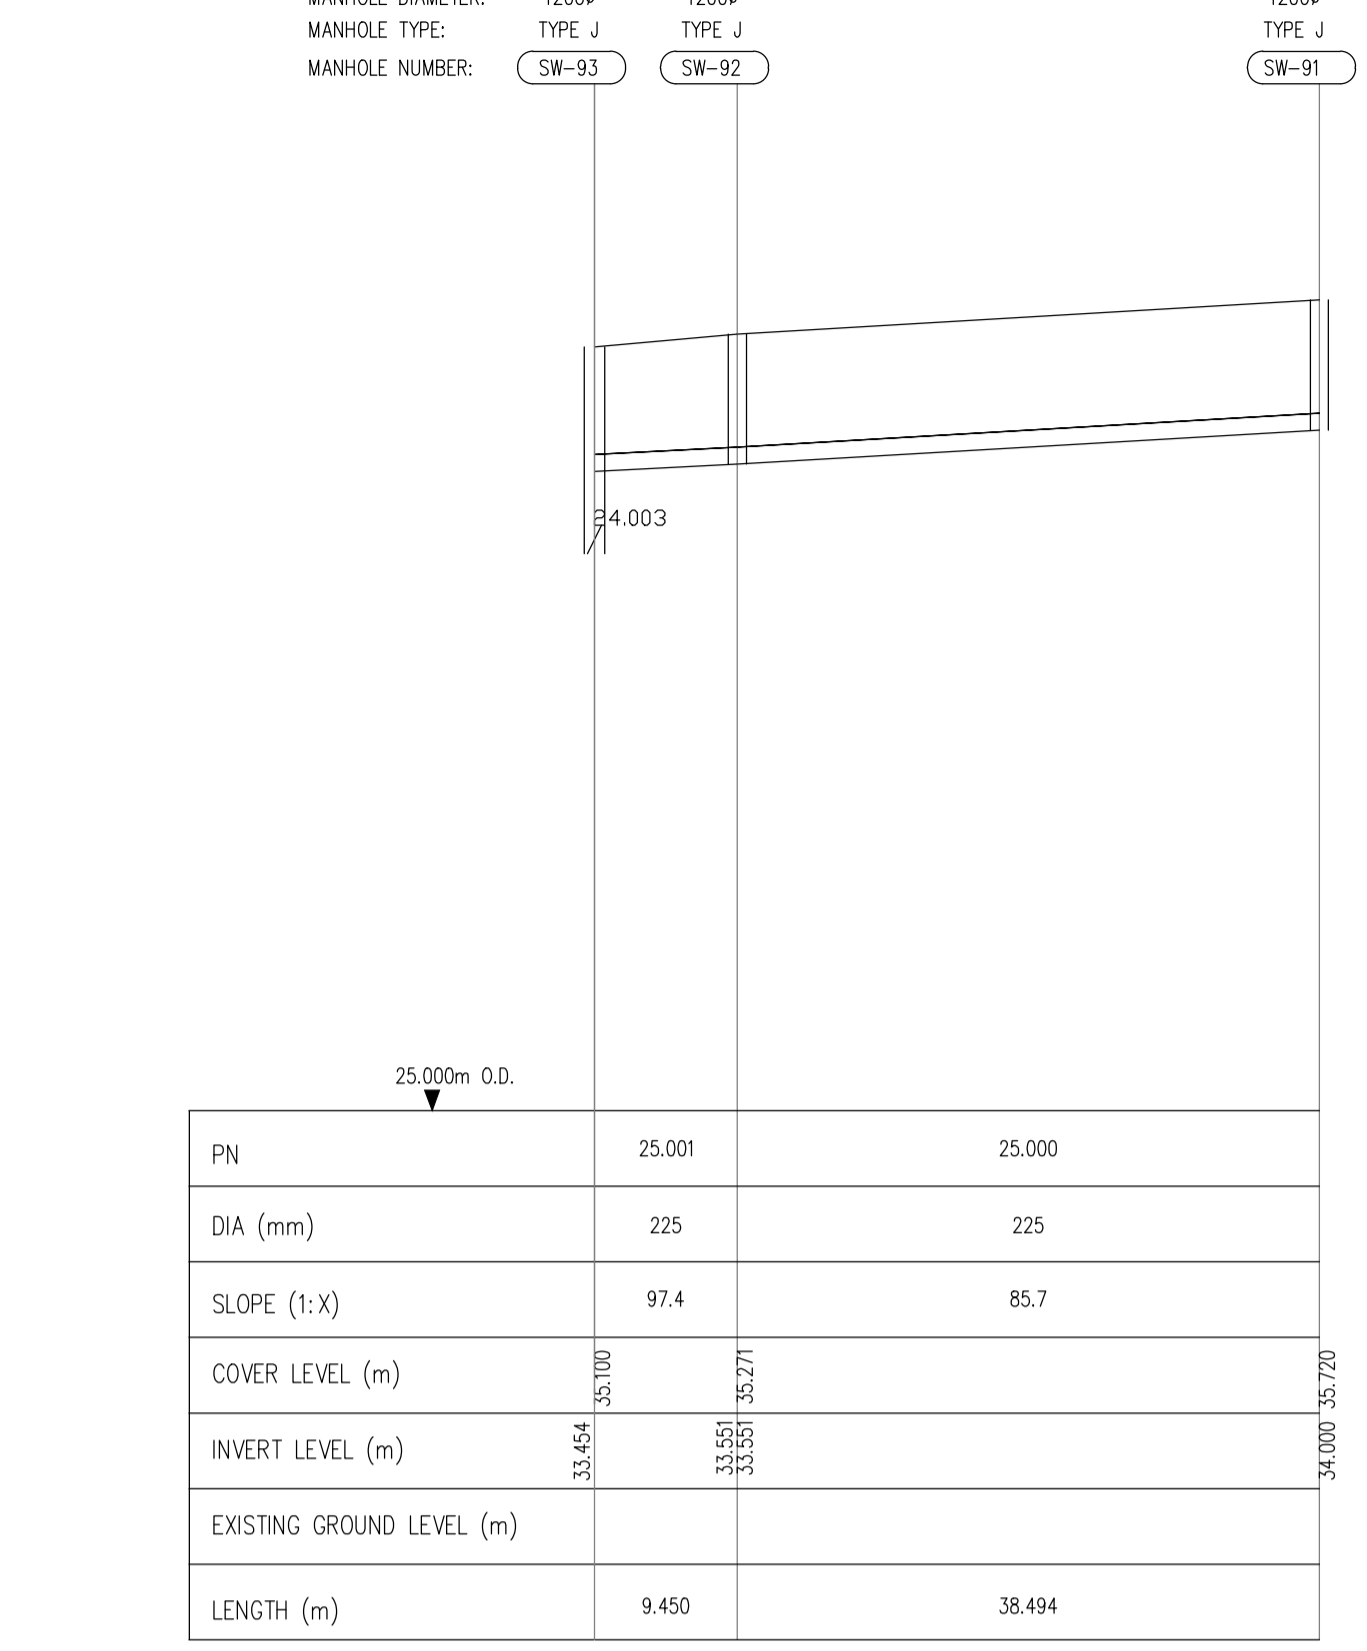


SURFACE WATER SEWER FROM MANHOLE SW-91 TO SW-93
 HORIZONTAL SCALE 1:500
 VERTICAL SCALE 1:100

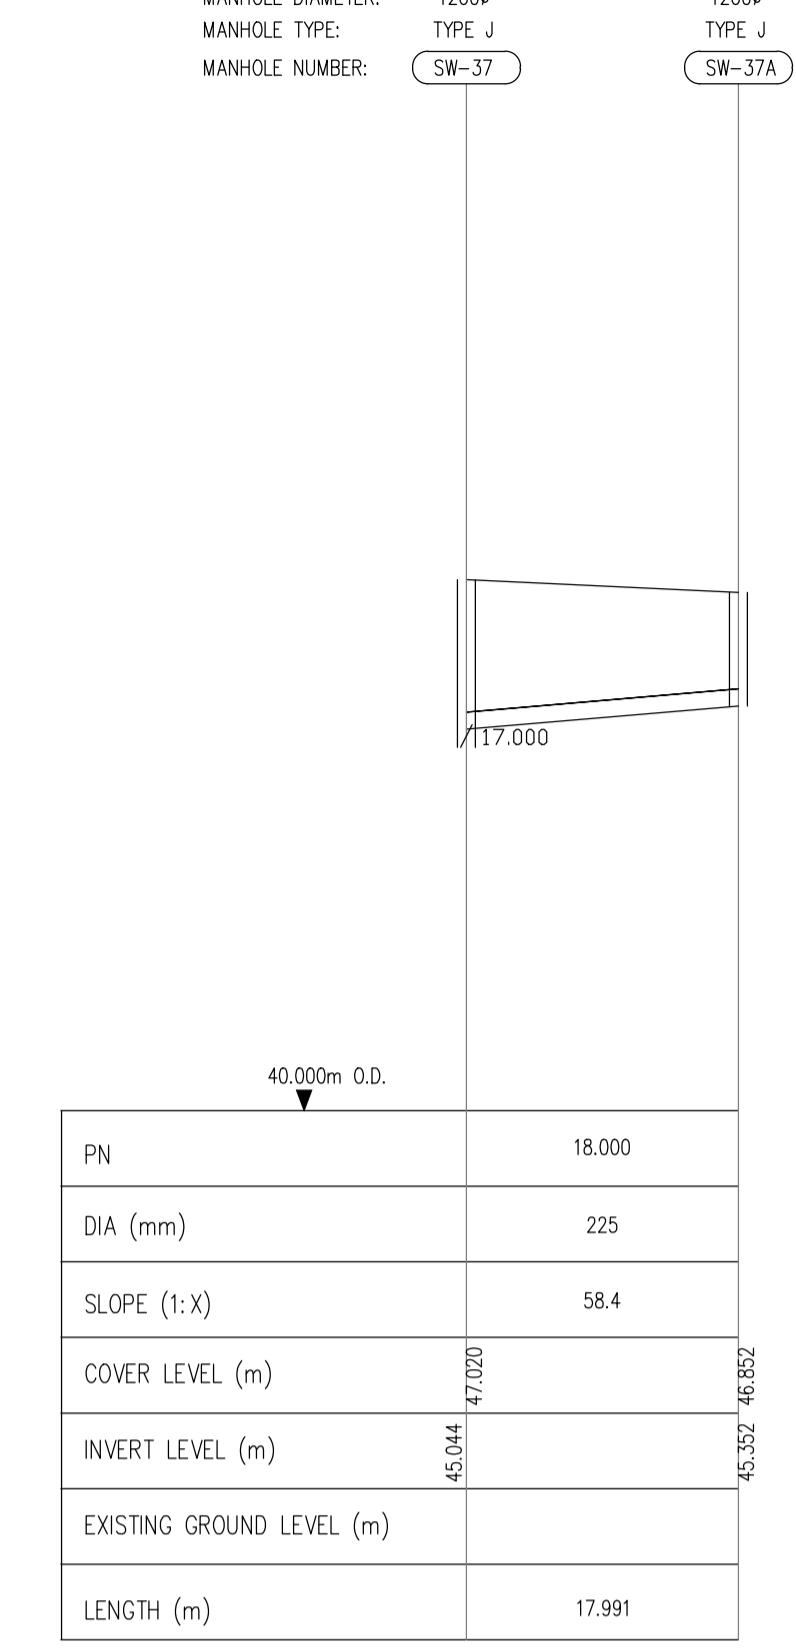

SURFACE WATER SEWER FROM MANHOLE SW-37A TO SW-37
 HORIZONTAL SCALE 1:500
 VERTICAL SCALE 1:100

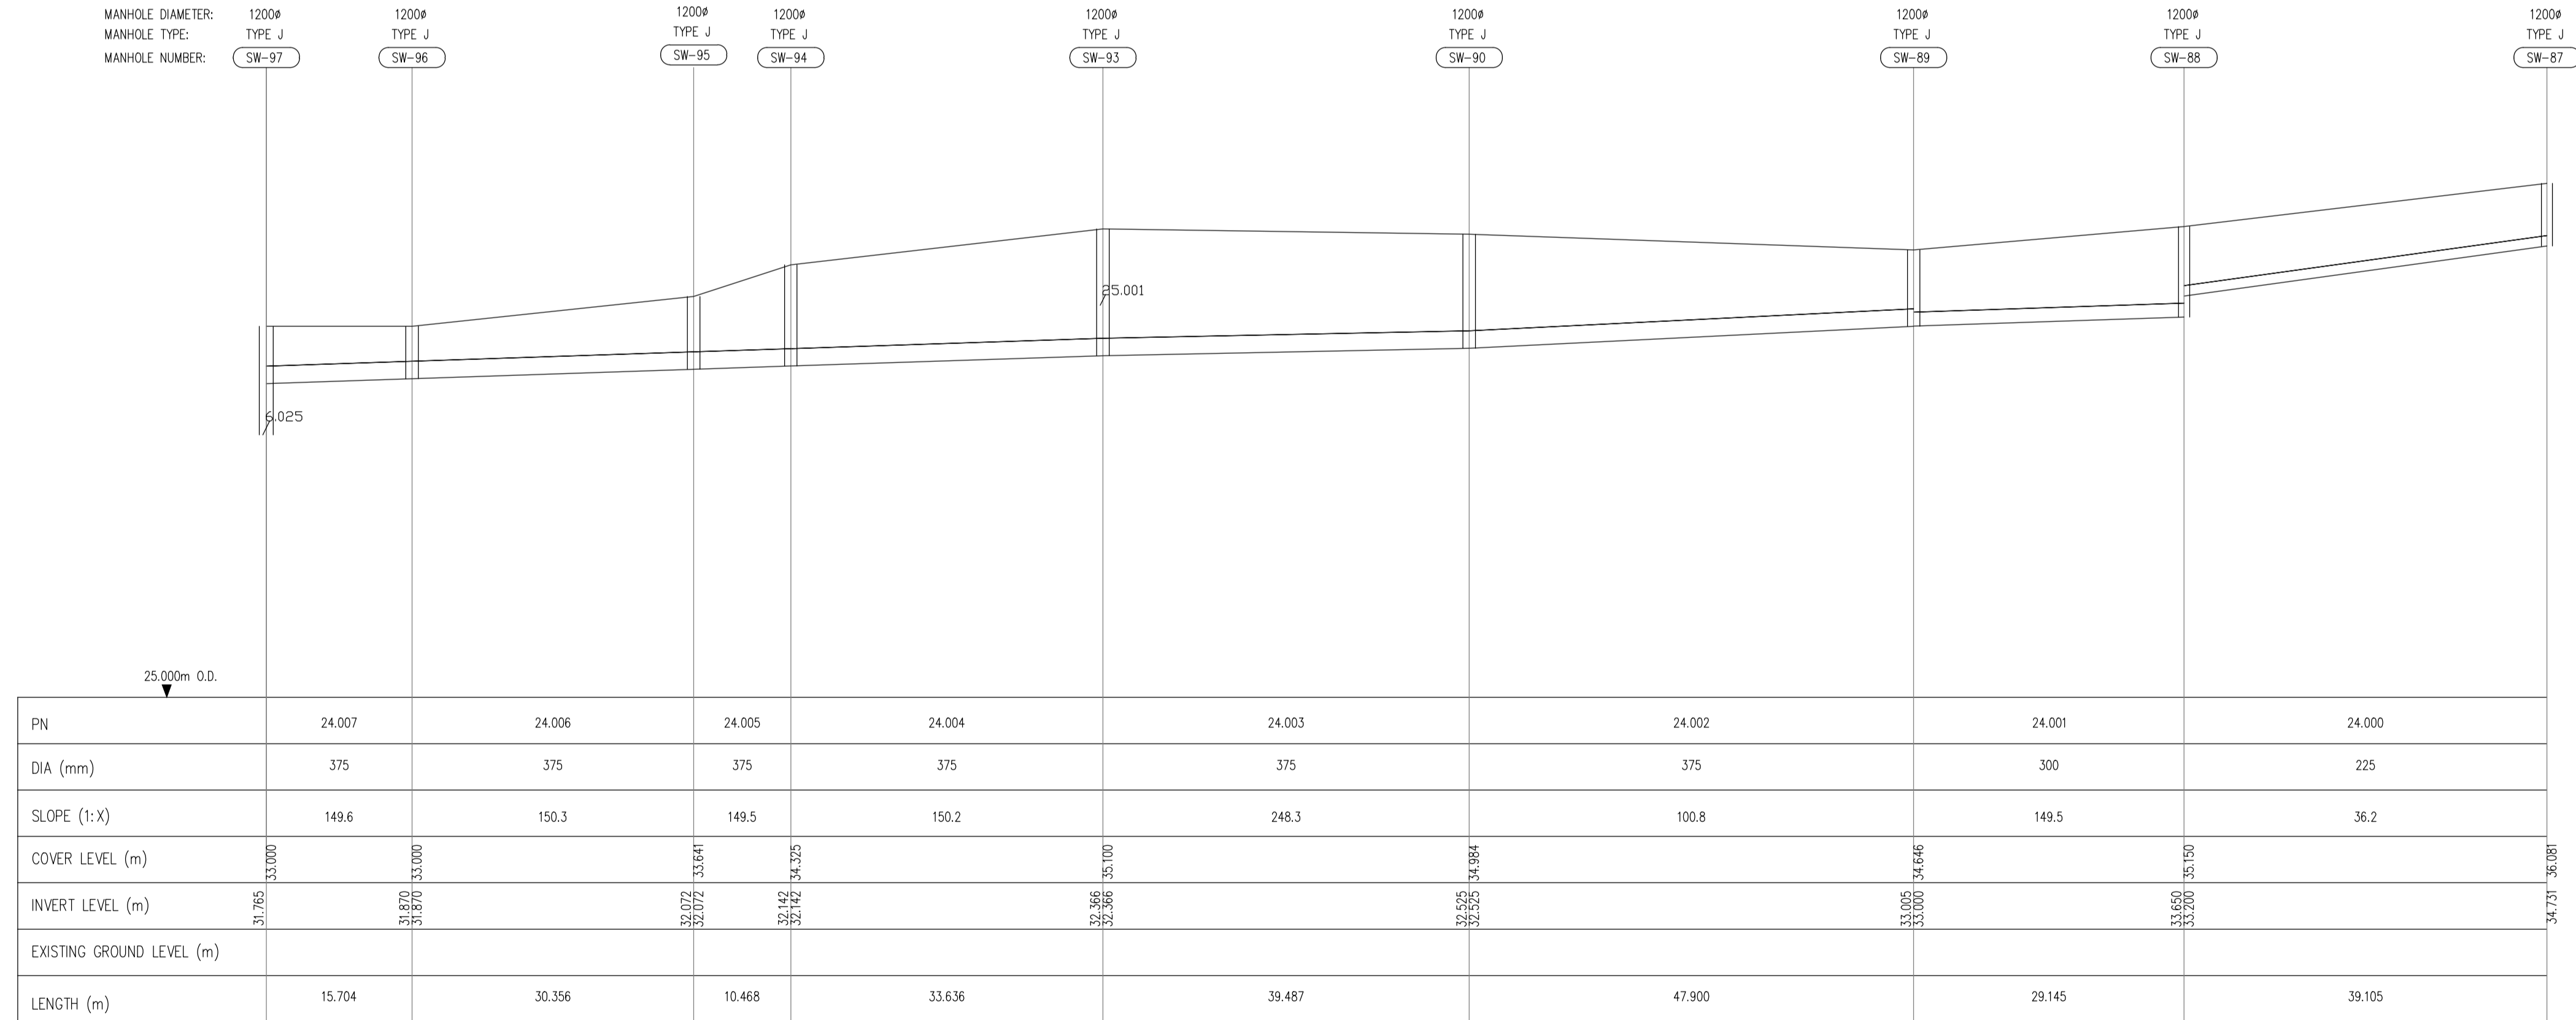

SURFACE WATER SEWER FROM MANHOLE SW-87 TO SW-97
 HORIZONTAL SCALE 1:500
 VERTICAL SCALE 1:100

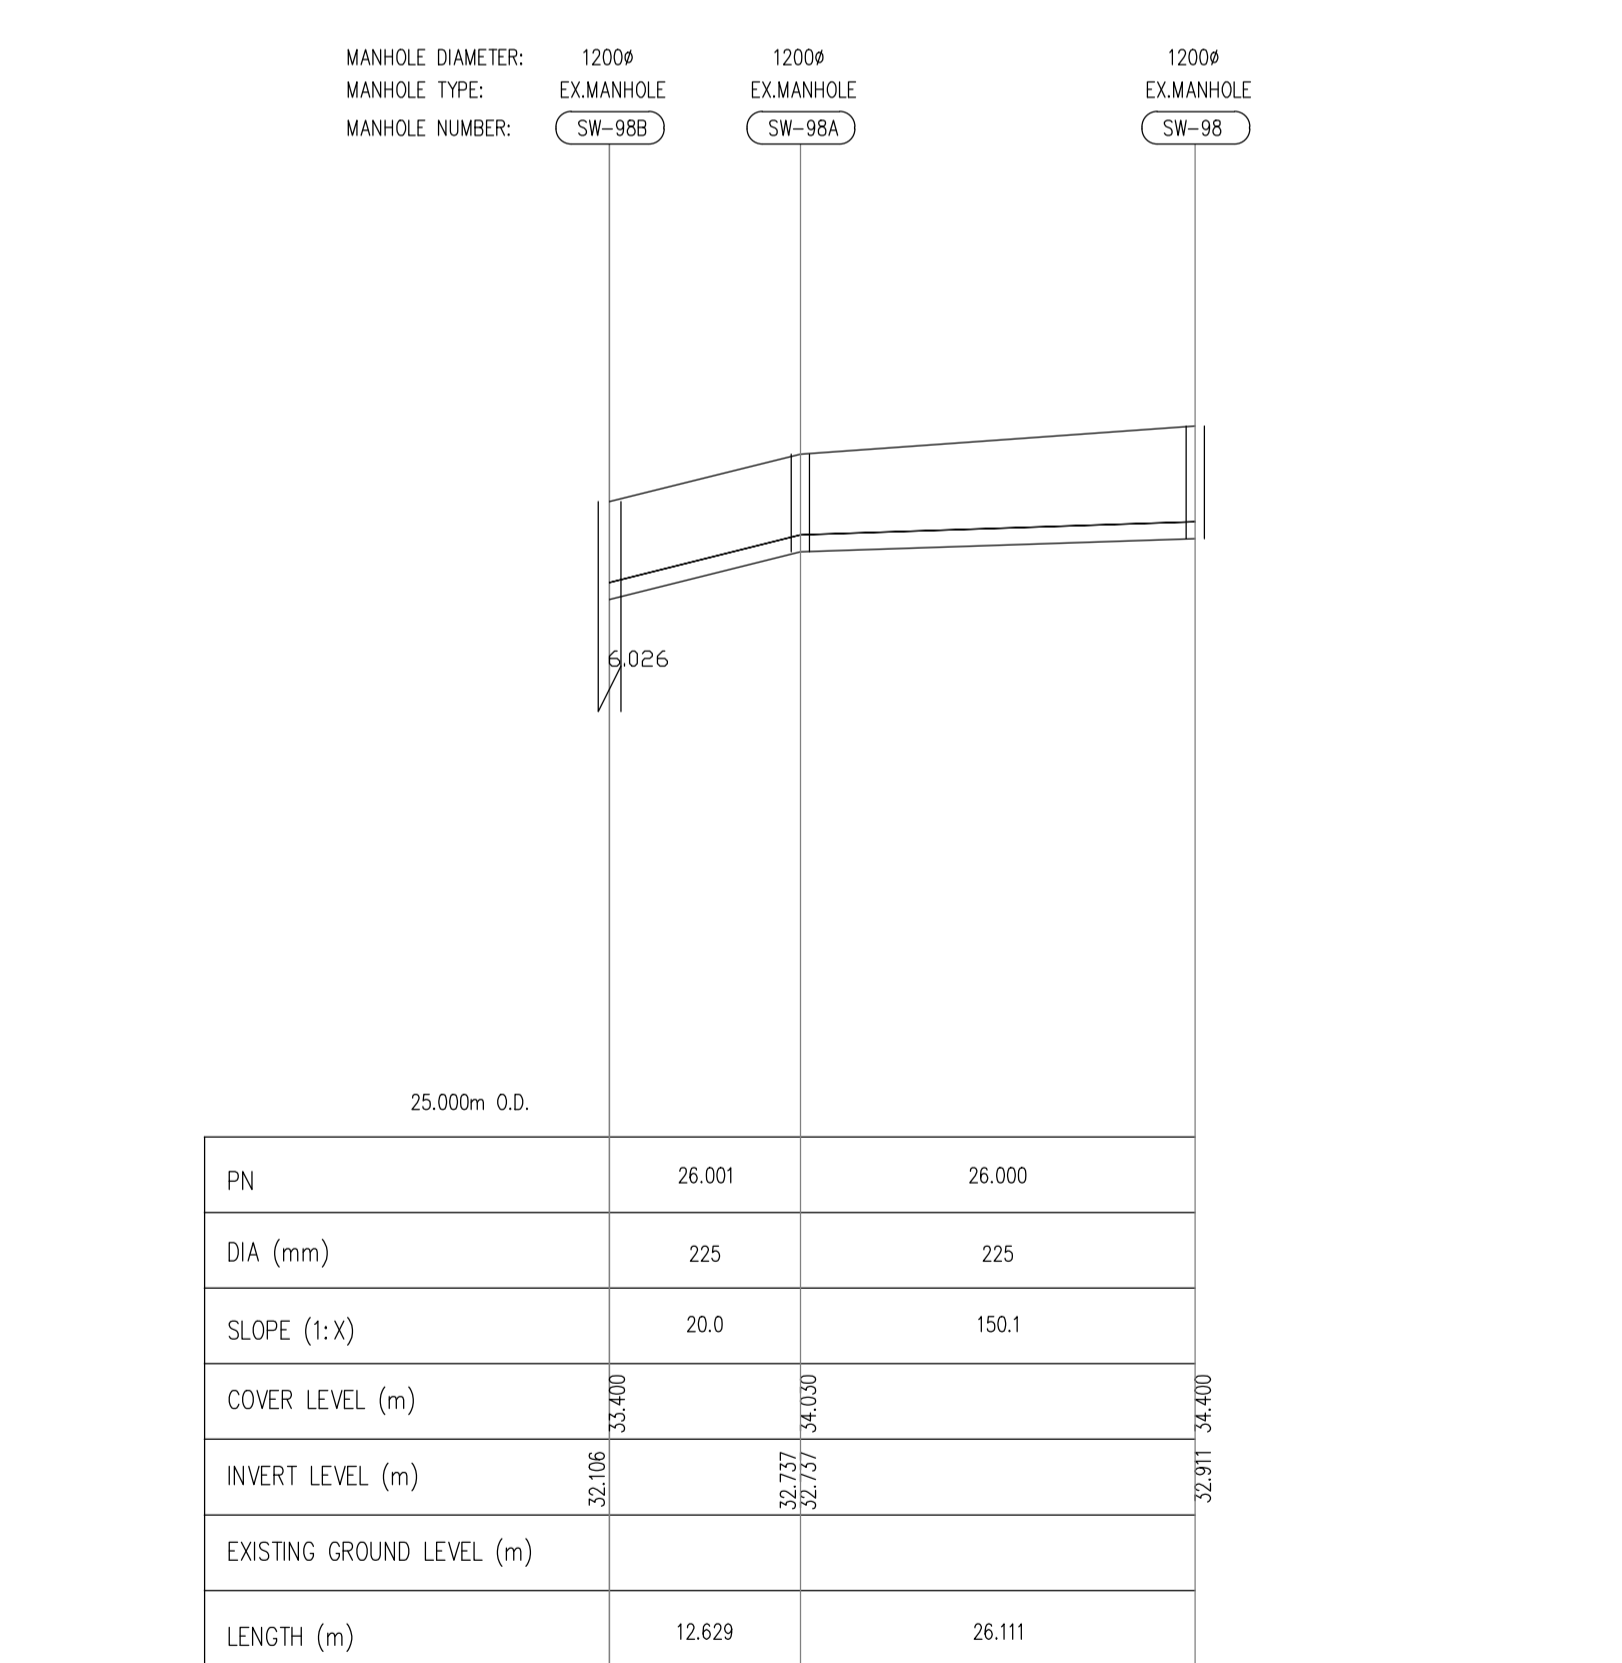

SURFACE WATER SEWER FROM MANHOLE SW-98 TO SW-98B
 HORIZONTAL SCALE 1:500
 VERTICAL SCALE 1:100

PLANNING DRAWING
 NOT FOR CONSTRUCTION THIS
 DRAWING HAS BEEN ISSUED FOR
 INFORMATION PURPOSES ONLY
 AND MUST NOT BE USED FOR
 CONSTRUCTION UNDER ANY
 CIRCUMSTANCES

- NOTES**
- For setting out refer to Architect's drawings.
 - This drawing to be read in conjunction with all other Architectural and Engineering drawings and all other relevant drawings and Specifications.
 - DO NOT SCALE THIS DRAWING. Use figured dimensions only.
 - No part of this document may be reproduced or transmitted in any form or stored in any retrieval system of any nature without the written permission as copyright holder except as agreed for use on the project for which the document was originally issued.
 - Ordnance Survey Ireland Licence Number EN 0074019

Rev. No.	Date	REVISION NOTE	Drn. By	Chkd. By
A	15.11.2019	ISSUED FOR PLANNING	DD	RFM

Architect: **Conroy Crowe Kelly**
 Project: **Belmont**
 Title: **Proposed Surface Water Longitudinal Sections Sheet 5 Of 6**
 Date: **Oct 2019**
 Scale: **@A1**
 Dwg. No.: **D061/066**
 Revision: **A**

CS Consulting Group
 DUBLIN | LONDON | LIMERICK
 Head Office
 19-22 Dame Street, Dublin 2.
 T: +353 (0)1 5480863 F: +353 (0)1 9011355
 e: info@csconsulting.ie
 w: www.csconsulting.ie
 Quality: I.S. EN ISO 9001:2008
 Environment: I.S. EN ISO 14001:2004
 Energy: I.S. EN ISO 50001:2011
 Health & Safety: OHSAS 18001:2007