



MANHOLE No.2
 150mm - 450mm (NCL) DROP GREATER THAN 900mm AND LESS THAN 1700mm.
 500mm - 900mm (NCL) DROP GREATER THAN 1300mm AND LESS THAN 2300mm.

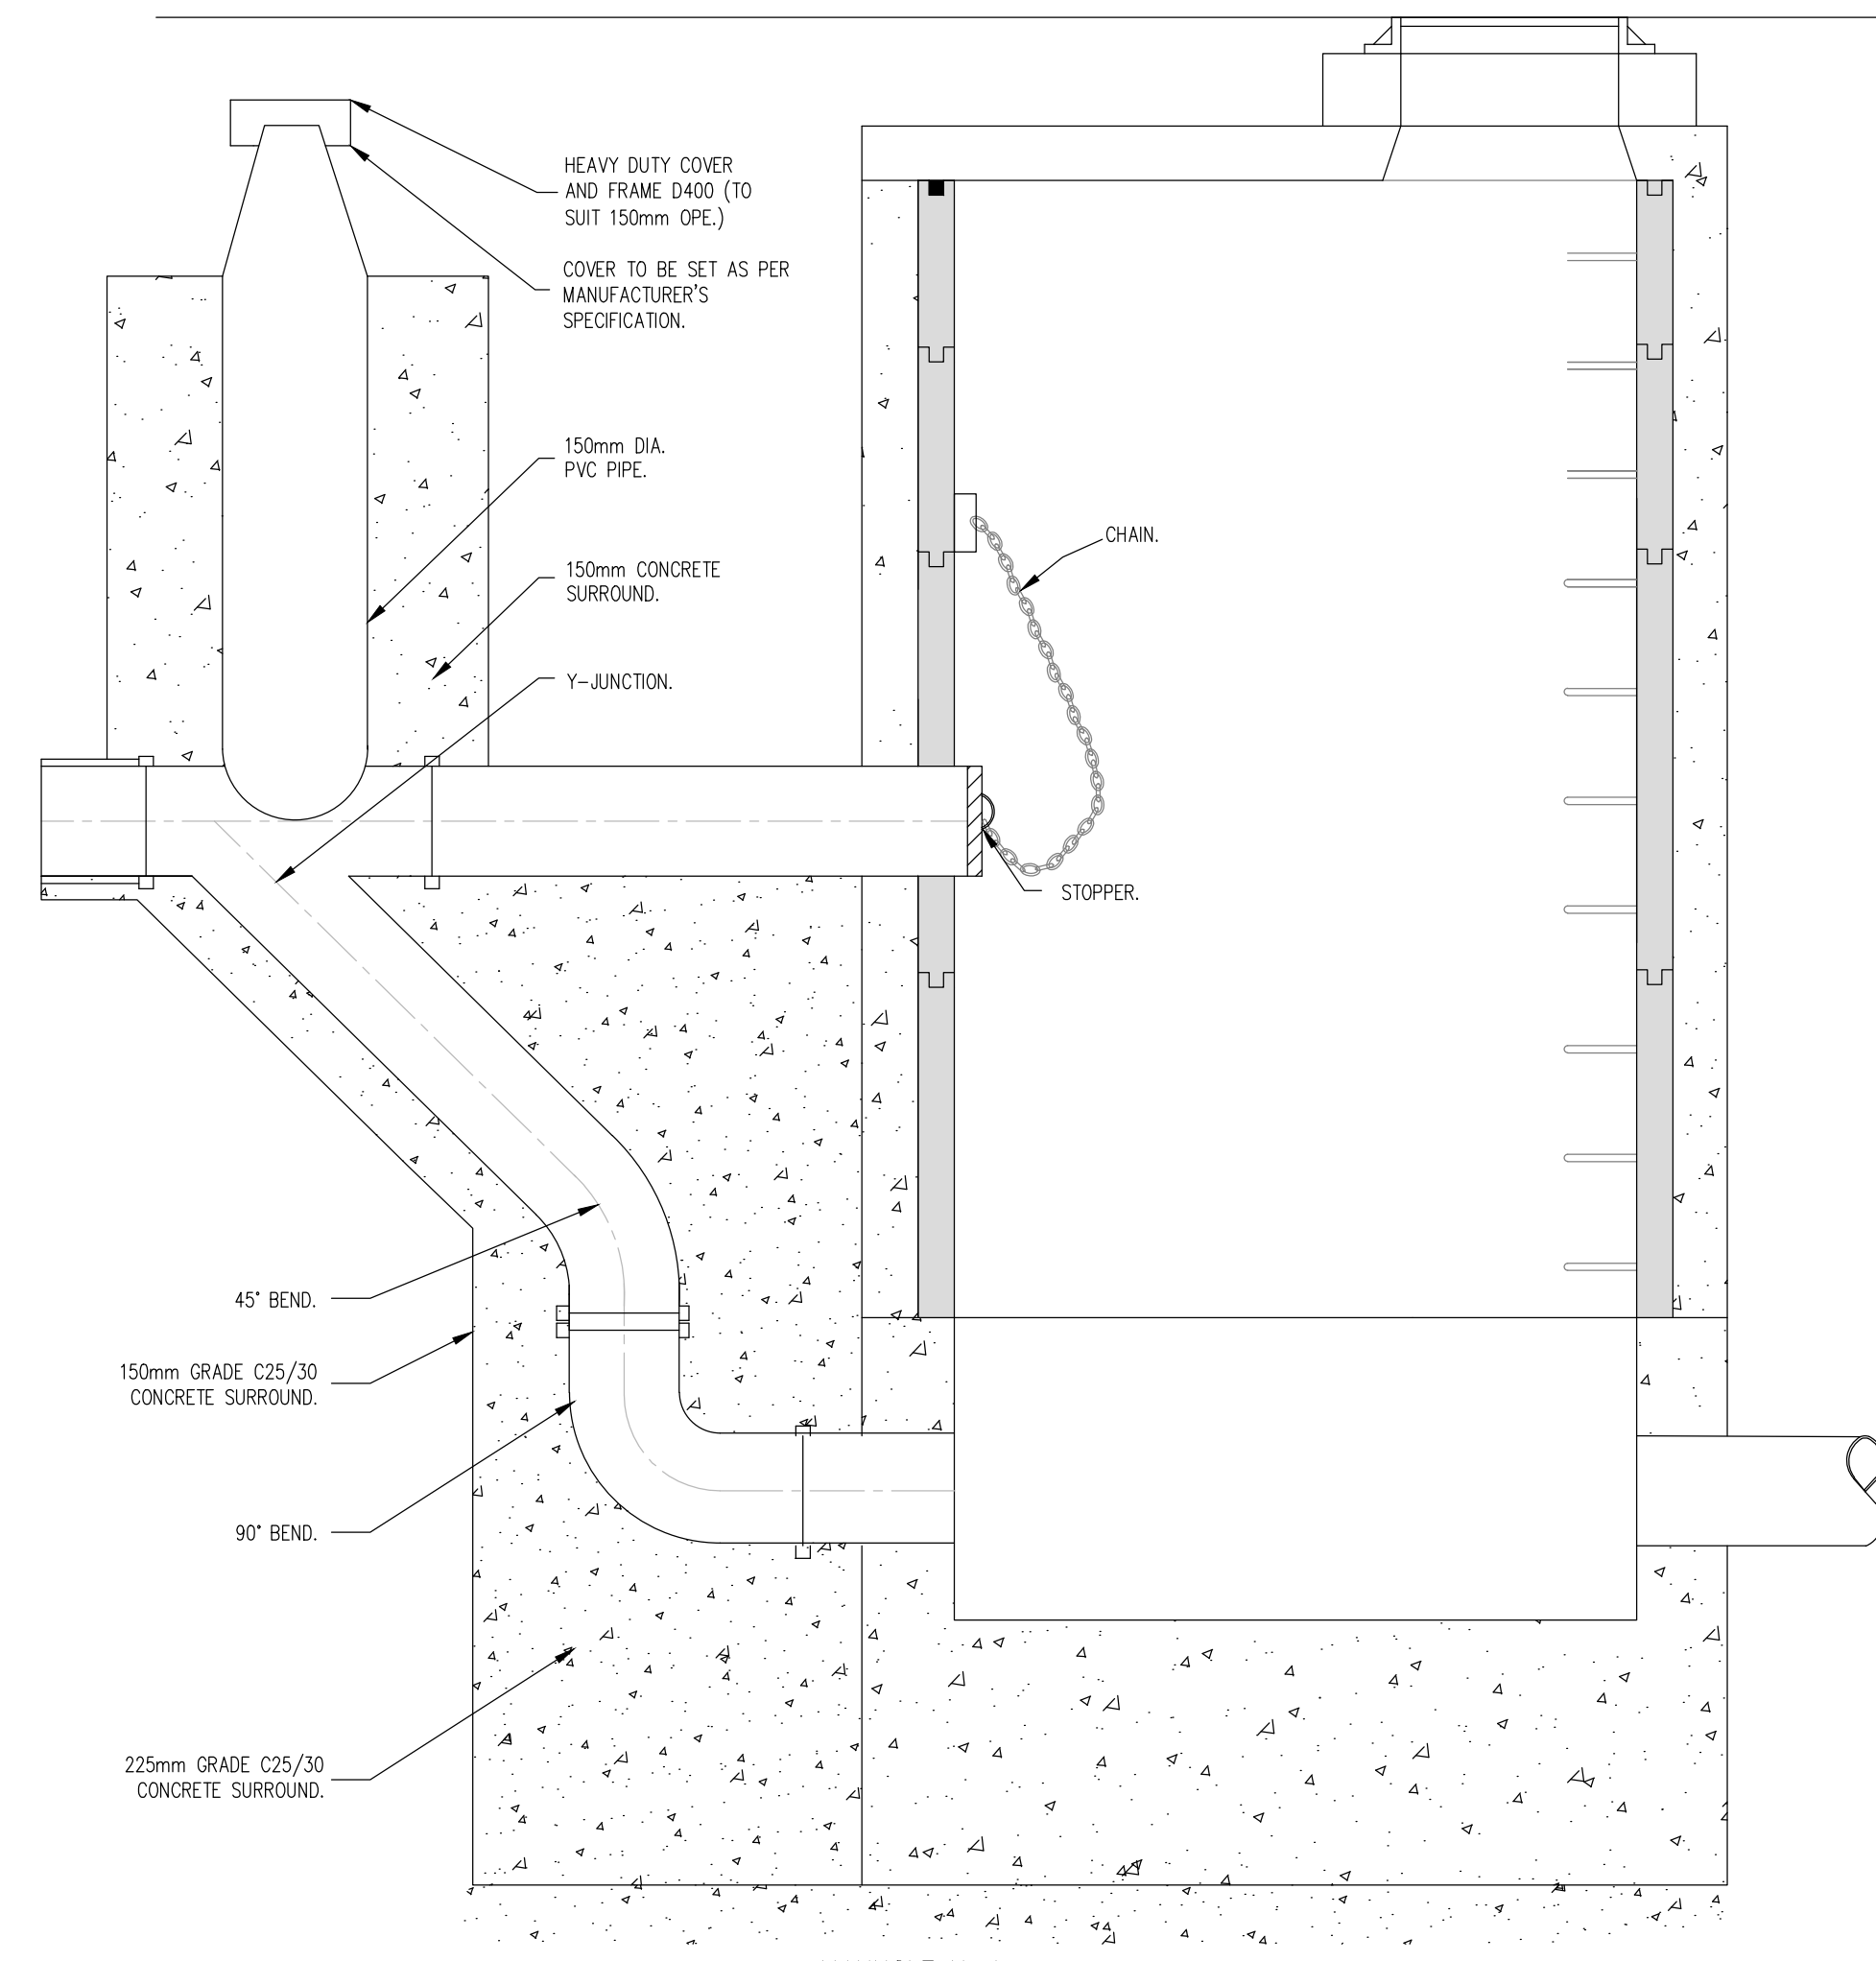

MANHOLE No.1
 150mm - 450mm (NCL) DROP GREATER THAN 1700mm.
 500mm - 900mm (NCL) DROP GREATER THAN 2300mm.

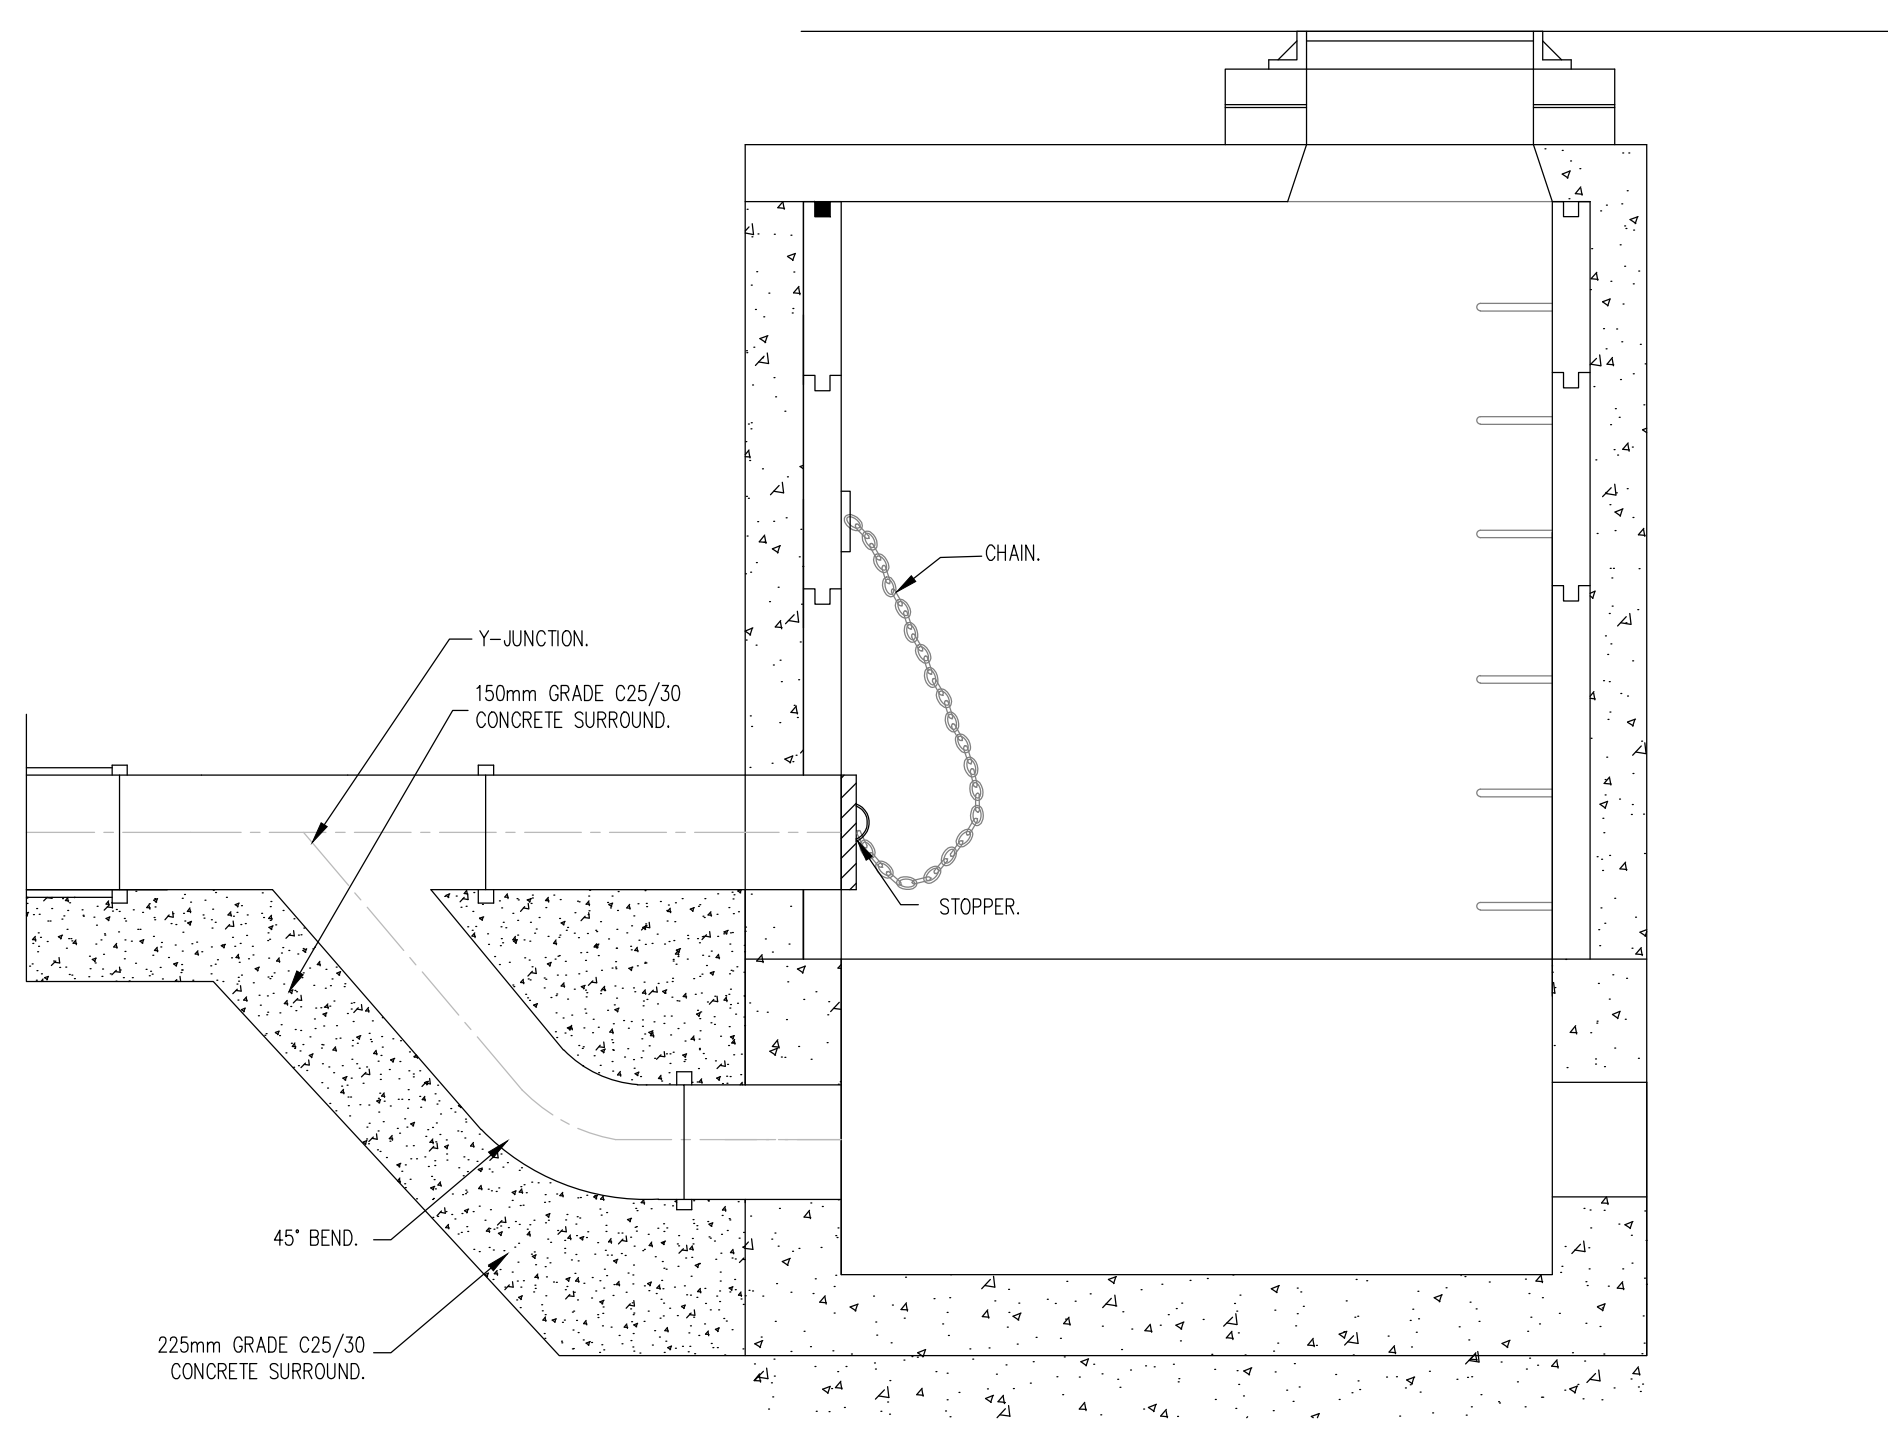

MANHOLE No.3
 150mm - 450mm (NCL) DROP GREATER THAN 600mm AND LESS THAN 900mm.
 500mm - 900mm (NCL) DROP GREATER THAN 600mm AND LESS THAN 1300mm.

BACKDROP MANHOLES
 (STD-WW-12)
 SCALE 1:20

- NOTES:**
1. ALL DIMENSIONS ARE IN MILLIMETRES (mm) UNLESS NOTED OTHERWISE.
 2. RODDING EYE CHAMBER SHALL BE COVERED WITH APPROVED HEAVY DUTY METAL COVERS TO IS 261 AND BS 5834. COVER AND FRAME SHALL BE SUITABLE FOR ROAD AND TRAFFIC CONDITIONS AND IS SUBJECT TO THE APPROVAL OF IRISH WATER.
 3. ALL CHAMBERS TO BE CHECKED FOR UPLIFT BY THE DEVELOPER BASED ON GROUND CONDITIONS WITHIN THE SITE. SHOULD ANTI FLOATATION MEASURES BE REQUIRED THEY SHALL BE SUBJECT TO APPROVAL FROM IRISH WATER.
 4. ALL CONCRETE TO BE IN ACCORDANCE WITH IS EN 206.
 5. MANHOLE DETAILS TO BE IN ACCORDANCE WITH STD-WW-09, 10 AND 11.

PLANNING DRAWING
 NOT FOR CONSTRUCTION THIS DRAWING HAS BEEN ISSUED FOR INFORMATION PURPOSES ONLY AND MUST NOT BE USED FOR CONSTRUCTION UNDER ANY CIRCUMSTANCES

NOTES

1. For setting out refer to Architect's drawings.
2. This drawing to be read in conjunction with all other Architectural and Engineering drawings and all other relevant drawings and Specifications.
3. DO NOT SCALE THIS DRAWING. Use figured dimensions only.
4. No part of this document may be reproduced or transmitted in any form or stored in any retrieval system of any nature without the written permission as copyright holder except as agreed for use on the project for which the document was originally issued.
5. Ordnance Survey Ireland Licence Number EN 0074019

Rev. No.	Date	REVISION NOTE	Drn. By	Chkd. By
A	01.11.2019	ISSUED TO IRISH WATER	DD	RFM
B	15.11.2019	ISSUED FOR PLANNING	DD	RFM

Architect	Conroy Crowe Kelly	
Project	Belmont	
Title	Backdrop Manhole Details	
Drn. by	DD	Chkd. by NB
Date	Oct 2019	Scale @A1
Dwg. No.	D061/068	
Revision	B	

CS Consulting Group
 DUBLIN | LONDON | LIMERICK

Head Office
 19-22 Dame Street, Dublin 2.
 T: +353 (0)1 5480863 F: +353 (0)1 9011355
 e: info@csconsulting.ie
 w: www.csconsulting.ie

Quality Environment I.S. EN ISO 9001:2008
 NSAI Certified Energy I.S. EN ISO 14001:2004
 Health & Safety OHSAS 18001:2007