


SIGNALISED JUNCTION LAYOUT:

SCALE: 1:250

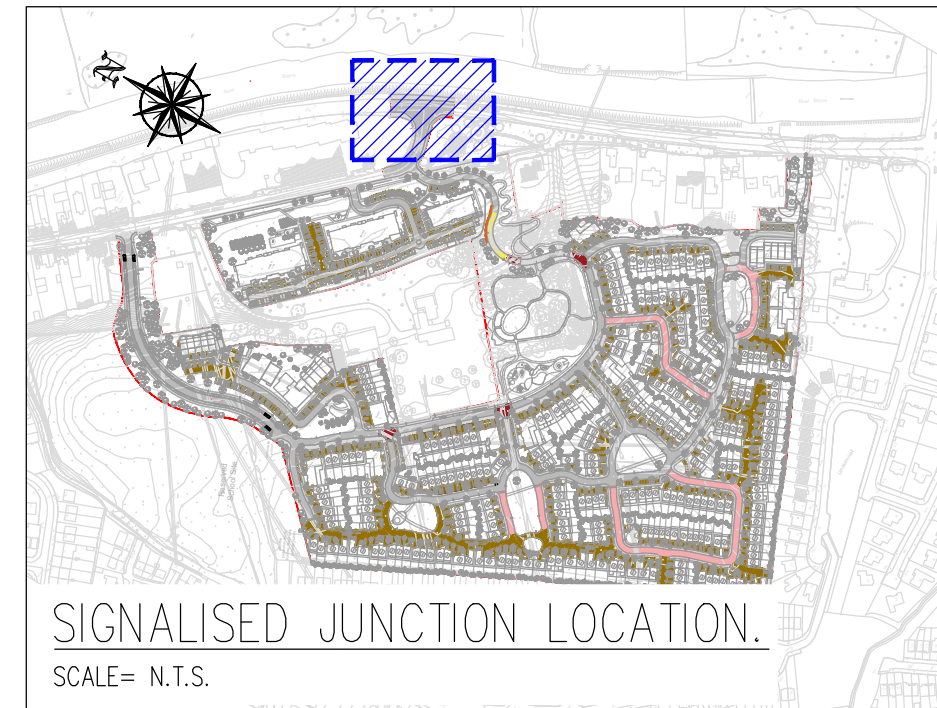

SIGNALISED JUNCTION LOCATION.

SCALE= N.T.S.

LEGEND:

- PROPOSED ROAD
- PROPOSED FOOTPATH
- PROPOSED TACTILE PAVING RED COLOURED (CONTROLLED CROSSING)
- PROPOSED SIGNAL POLE - 114mm DIA.
- PROPOSED THREE ASPECT PEDESTRIAN LIGHT SIGNAL WITH LED HEADS
- PROPOSED PUSH BUTTON UNIT ON SIGNAL POLE - PRISMA TECHNIK OR SIMILAR
- PROPOSED THREE ASPECT SECONDARY SIGNAL WITH LED HEADS
- PROPOSED THREE ASPECT PRIMARY SIGNAL WITH LED HEADS

PLANNING DRAWING
 NOT FOR CONSTRUCTION THIS
 DRAWING HAS BEEN ISSUED FOR
 INFORMATION PURPOSES ONLY
 AND MUST NOT BE USED FOR
 CONSTRUCTION UNDER ANY
 CIRCUMSTANCES

NOTES

1. For setting out refer to Architect's drawings.
2. This drawing to be read in conjunction with all other Architectural and Engineering drawings and all other relevant drawings and Specifications.
3. DO NOT SCALE THIS DRAWING. Use figured dimensions only.
4. No part of this document may be reproduced or transmitted in any form or stored in any retrieval system of any nature without the written permission as copyright holder except as agreed for use on the project for which the document was originally issued.
5. Ordnance Survey Ireland Licence Number EN 0074019

| Rev. No. | Date | REVISION NOTE | Dm. By | Chkd. By |
|----------|------------|---------------------|--------|----------|
| A | 15.11.2019 | ISSUED FOR PLANNING | JS | NB |
| | | | | |
| | | | | |
| | | | | |
| | | | | |
| | | | | |
| | | | | |

| | | | |
|---|---------|--|-----------------|
| Architect | | Conroy Crowe Kelly | |
| Project | | Belmont | |
| Title | | Proposed Signalised Junction Layout | |
| Dm by | Chkd by | Aprvd by | Dwg. No. |
| JS | NB | NB | D061/072 |
| Date | Scale | 1:250 @A3 | Revision |
| NOV 2019 | | | A |
| CS Consulting Group DUBLIN LONDON LIMERICK Head Office 19-22 Dame Street, Dublin 2. T: +353 (0)1 5480863 F: +353 (0)1 9011355 e: info@csconsulting.ie w: www.csconsulting.ie | | Quality I.S. EN ISO 9001:2008 Environment I.S. EN ISO 14001:2004 Energy I.S. EN ISO 50001:2011 Health & Safety OHSAS 18001:2007 | |