



Section A 1:100 @ A1

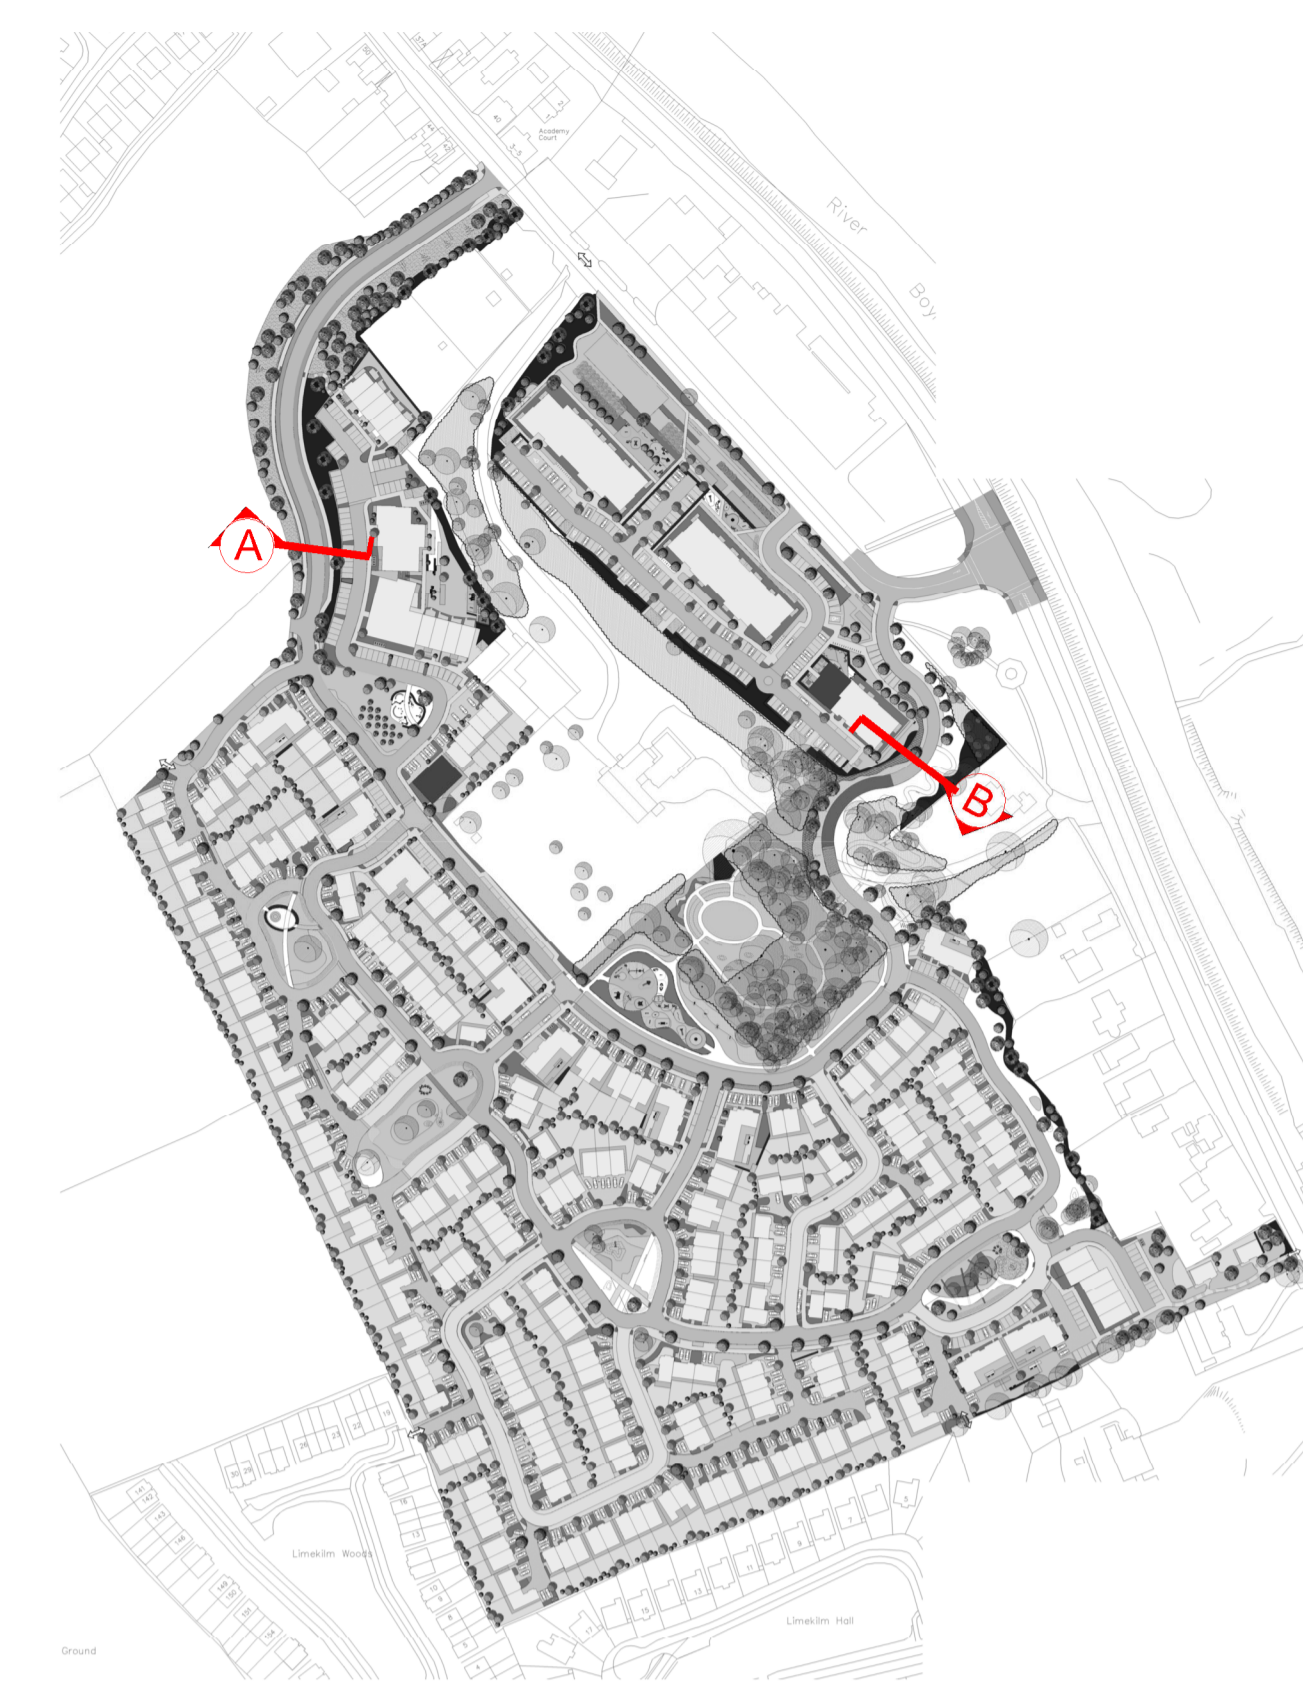

Key plan

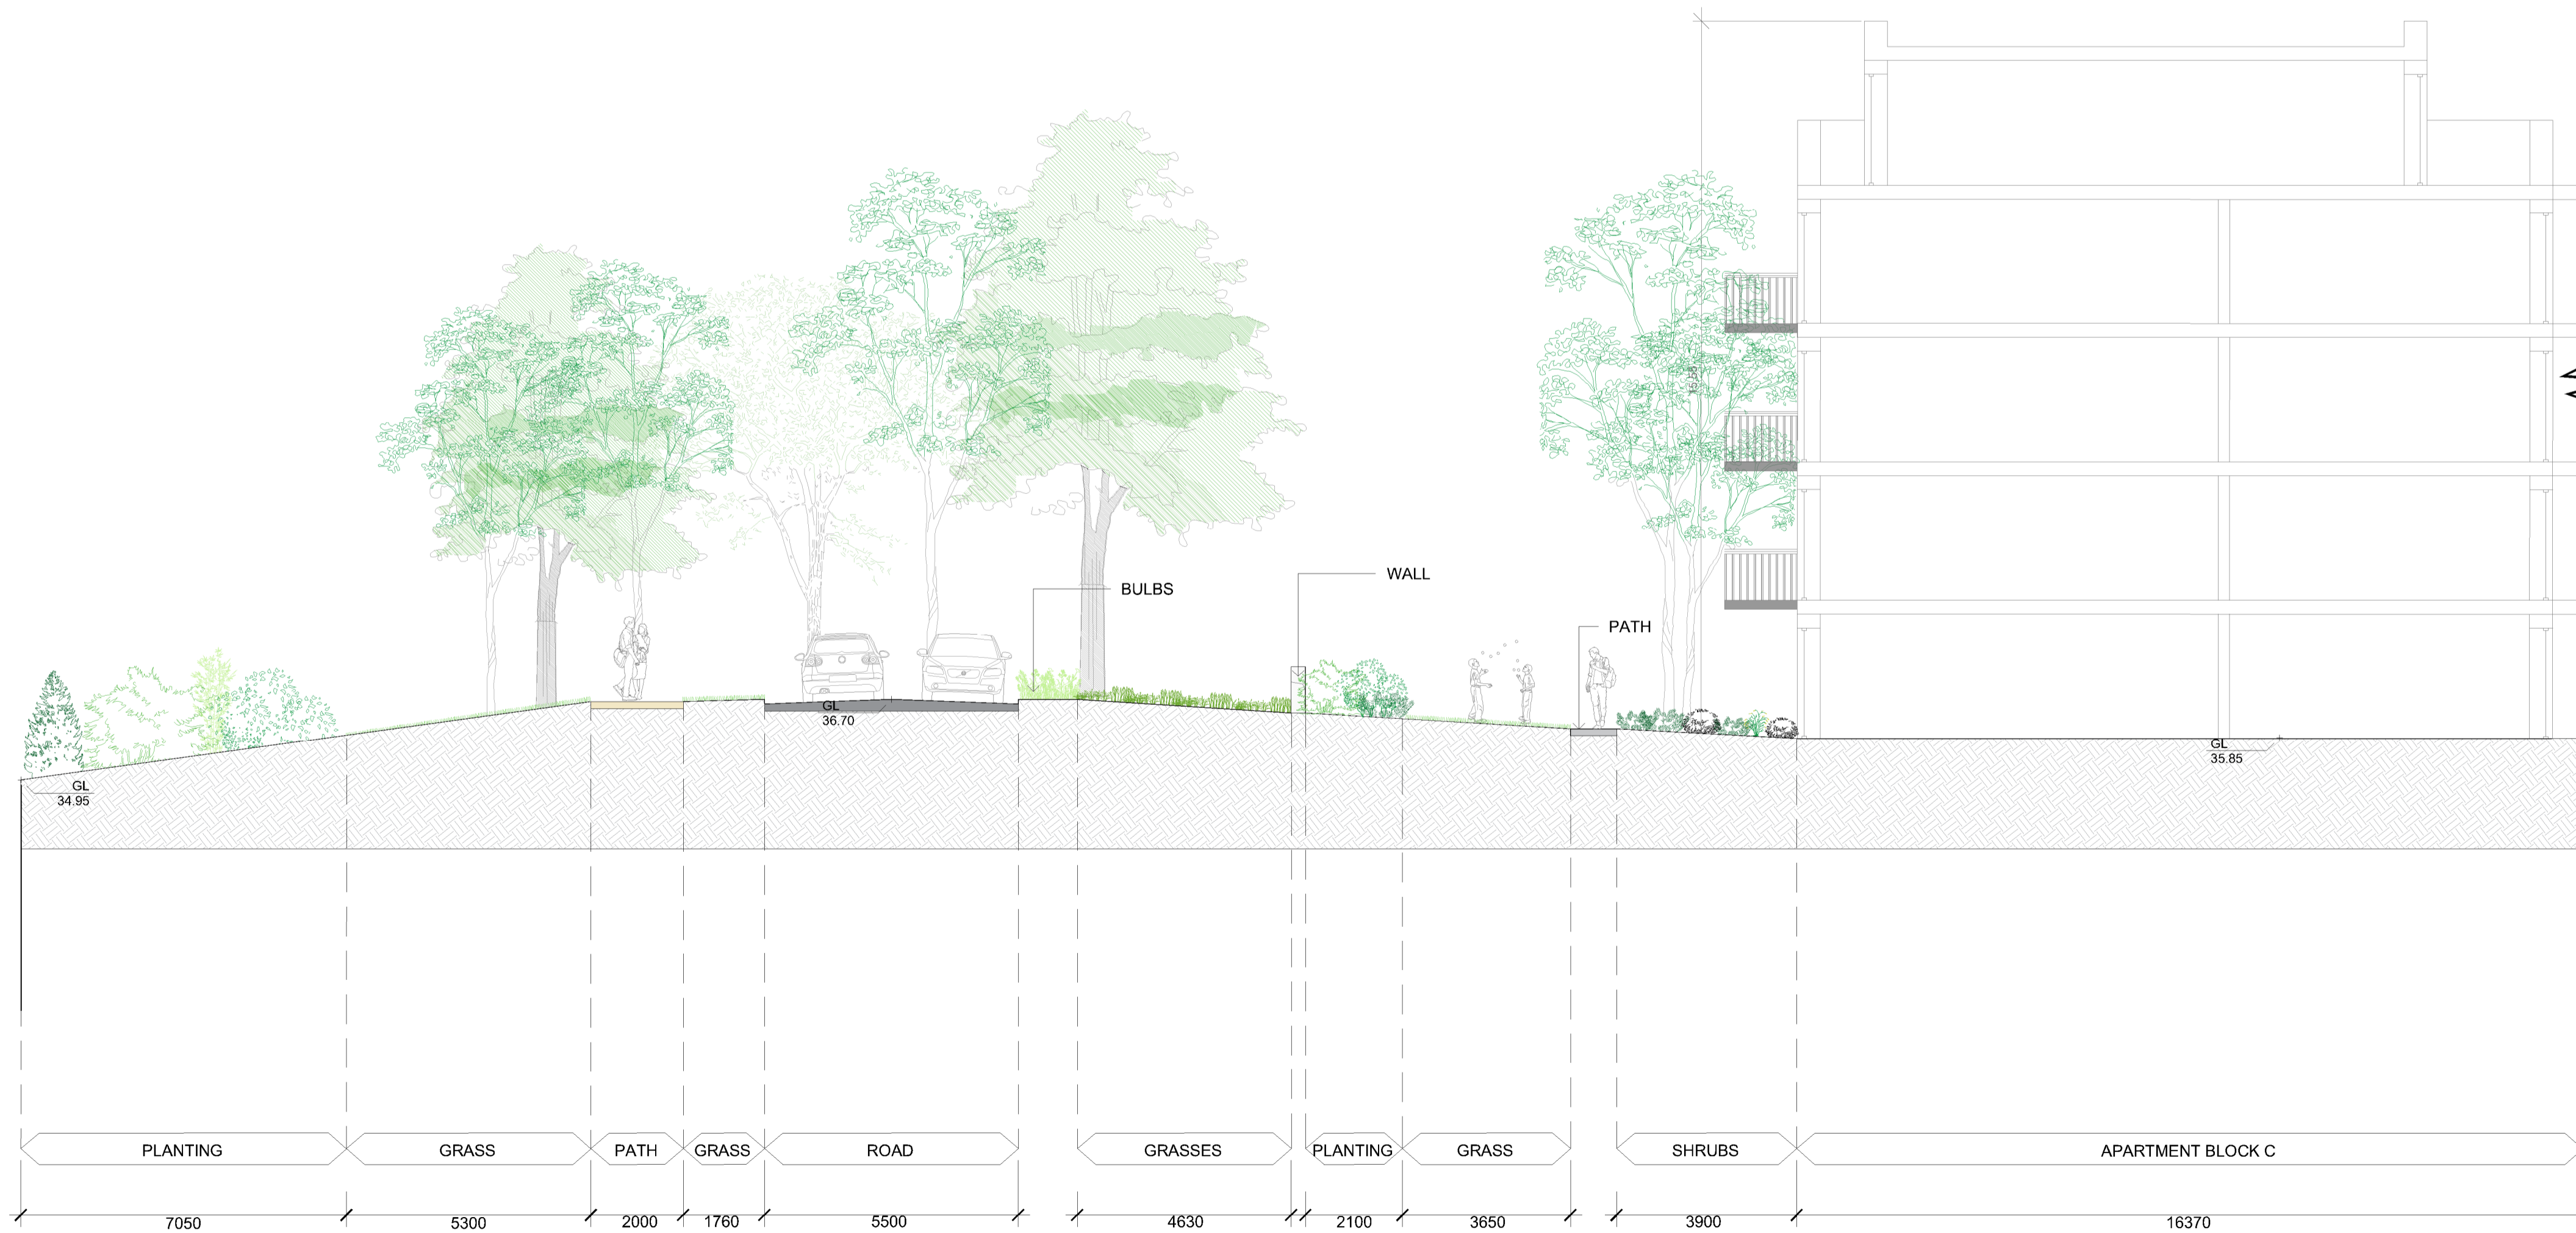


Section B 1:100 @ A1

REV	DATE	AMENDMENT
A	14/11/2019	PLANNING ISSUE

CUNNANE STRATTON REYNOLDS
LAND PLANNING & DESIGN

DUBLIN OFFICE
3 MOLESWORTH PLACE DUBLIN 2
TEL 01 661 0419 FAX 01 661 0431
EMAIL info@csrlandplan.ie

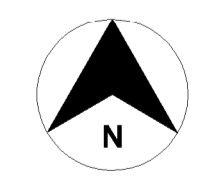

PROJECT:	DATE:	October 2019
BELMOUNT RESIDENTIAL DEVELOPMENT ACADEMY STREET, NAVAN, CO MEATH	SCALE:	1:100 @ A1
DRAWING:	DRAWN:	AS/AM
LANDSCAPE SITE SECTIONS	CHECKED:	EO
	DRAWING NO:	18221-2-201