




APARTMENT BLOCK A: BICYCLE STORE

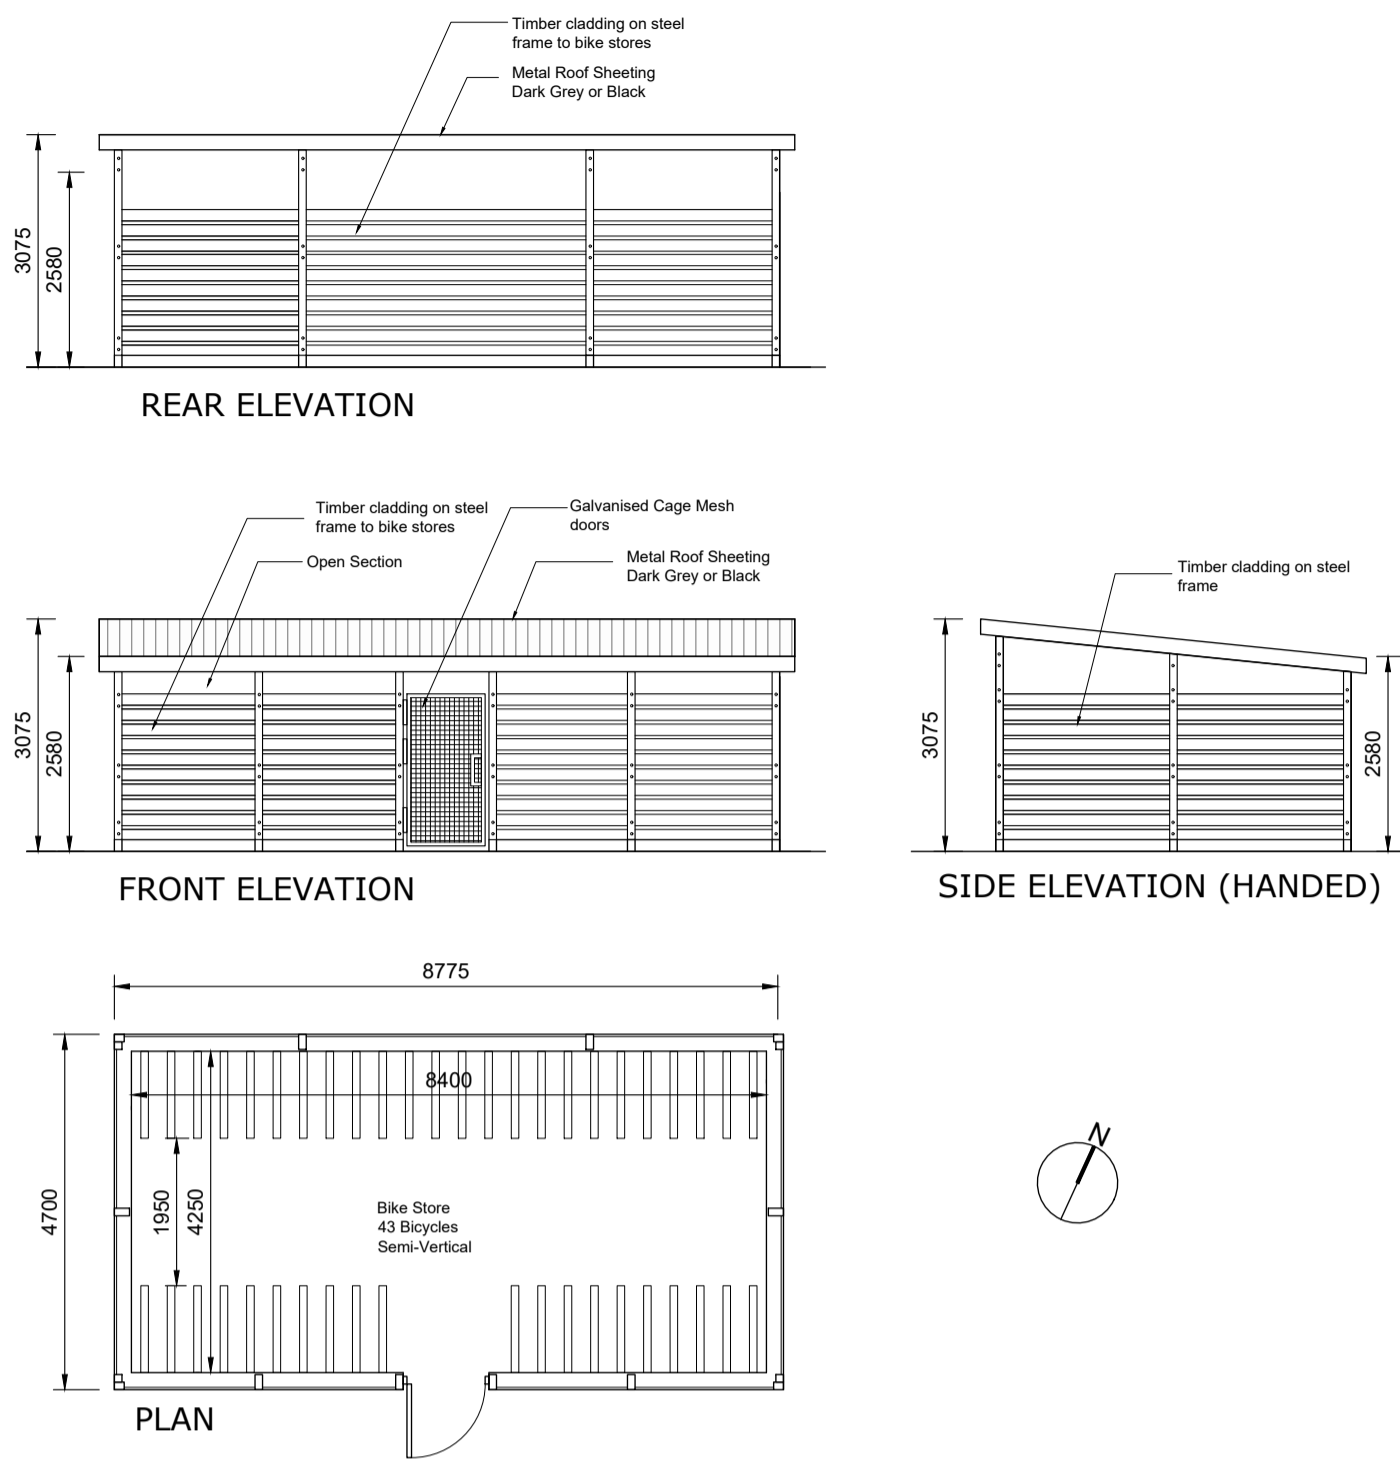


APARTMENT BLOCK B: BICYCLE STORE

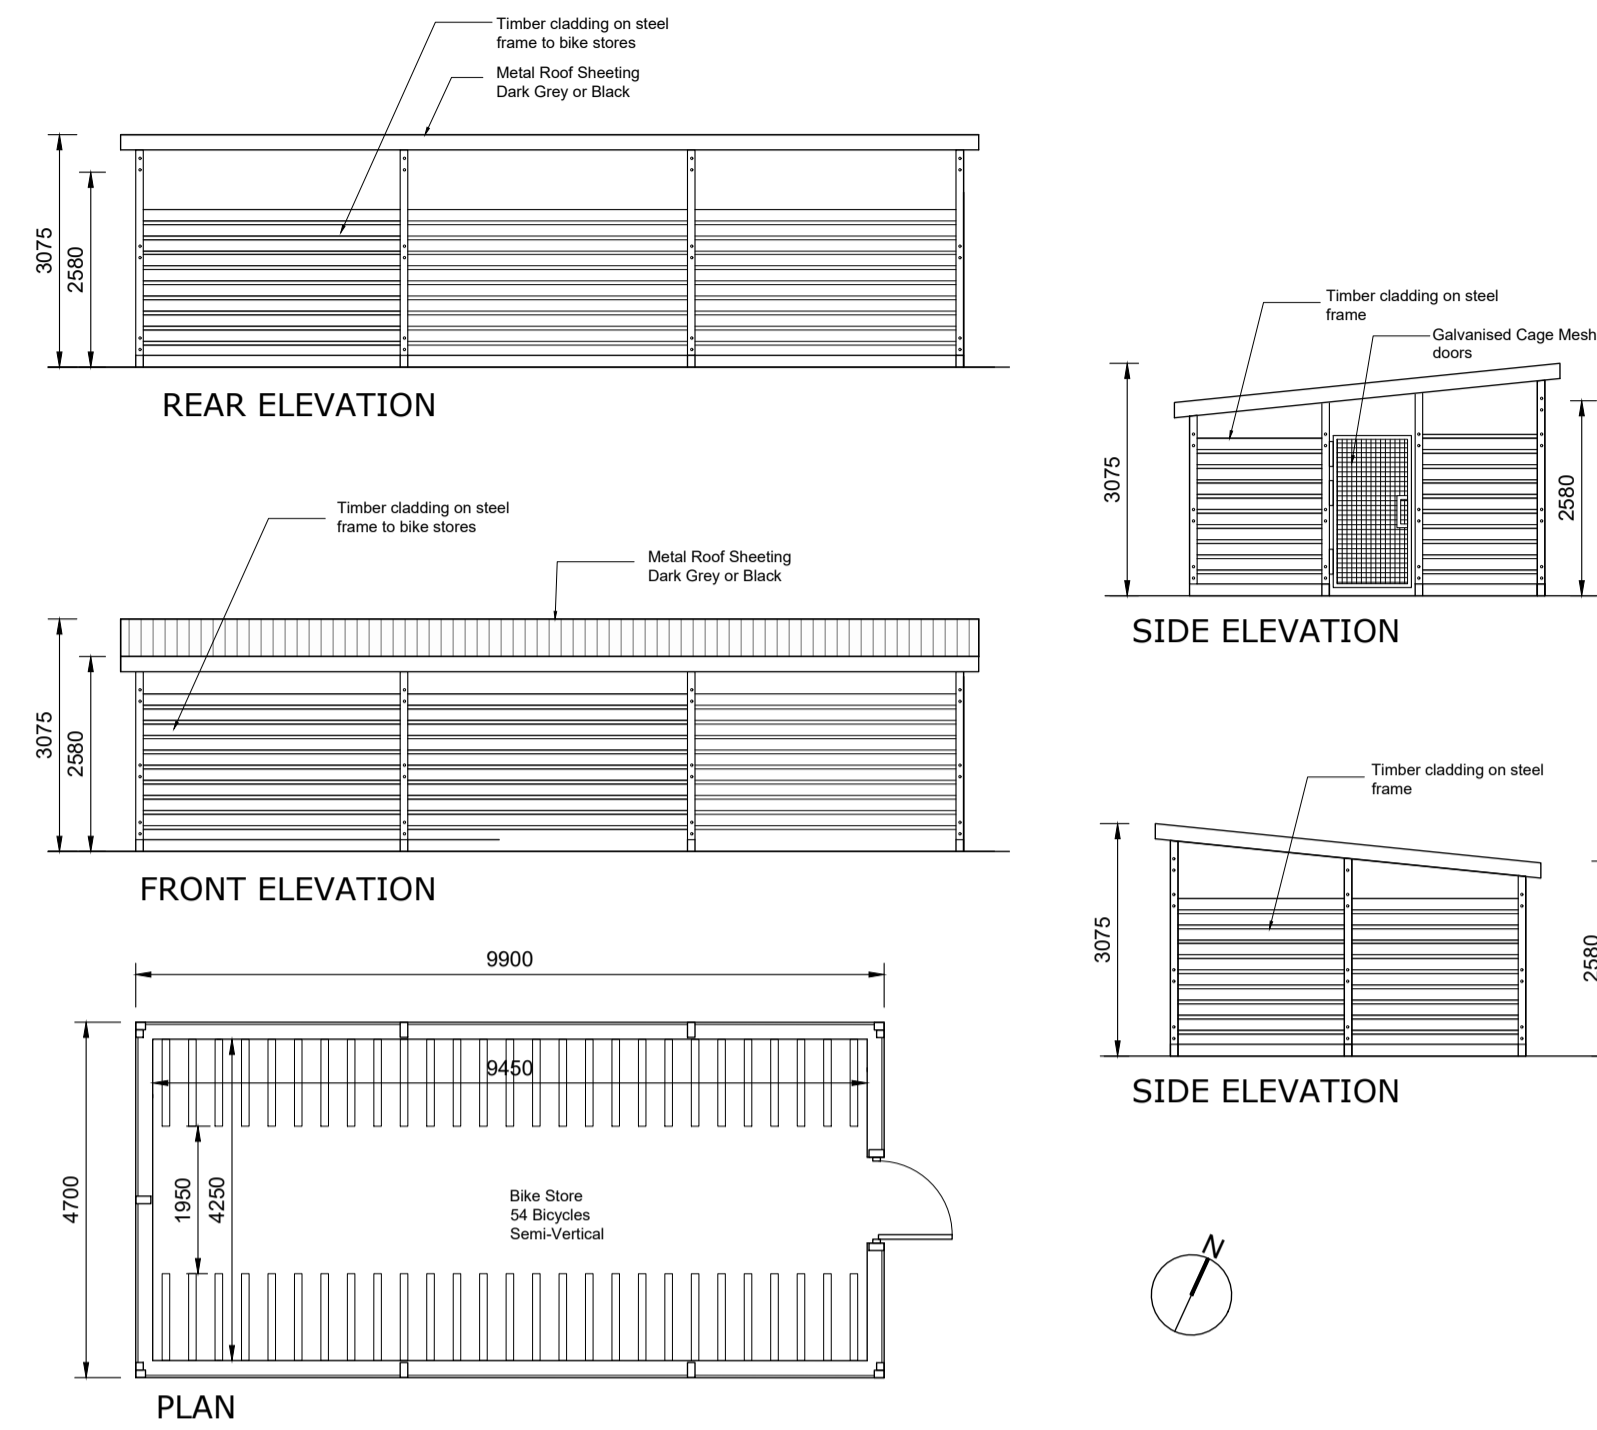


APARTMENT BLOCK C: BICYCLE STORE

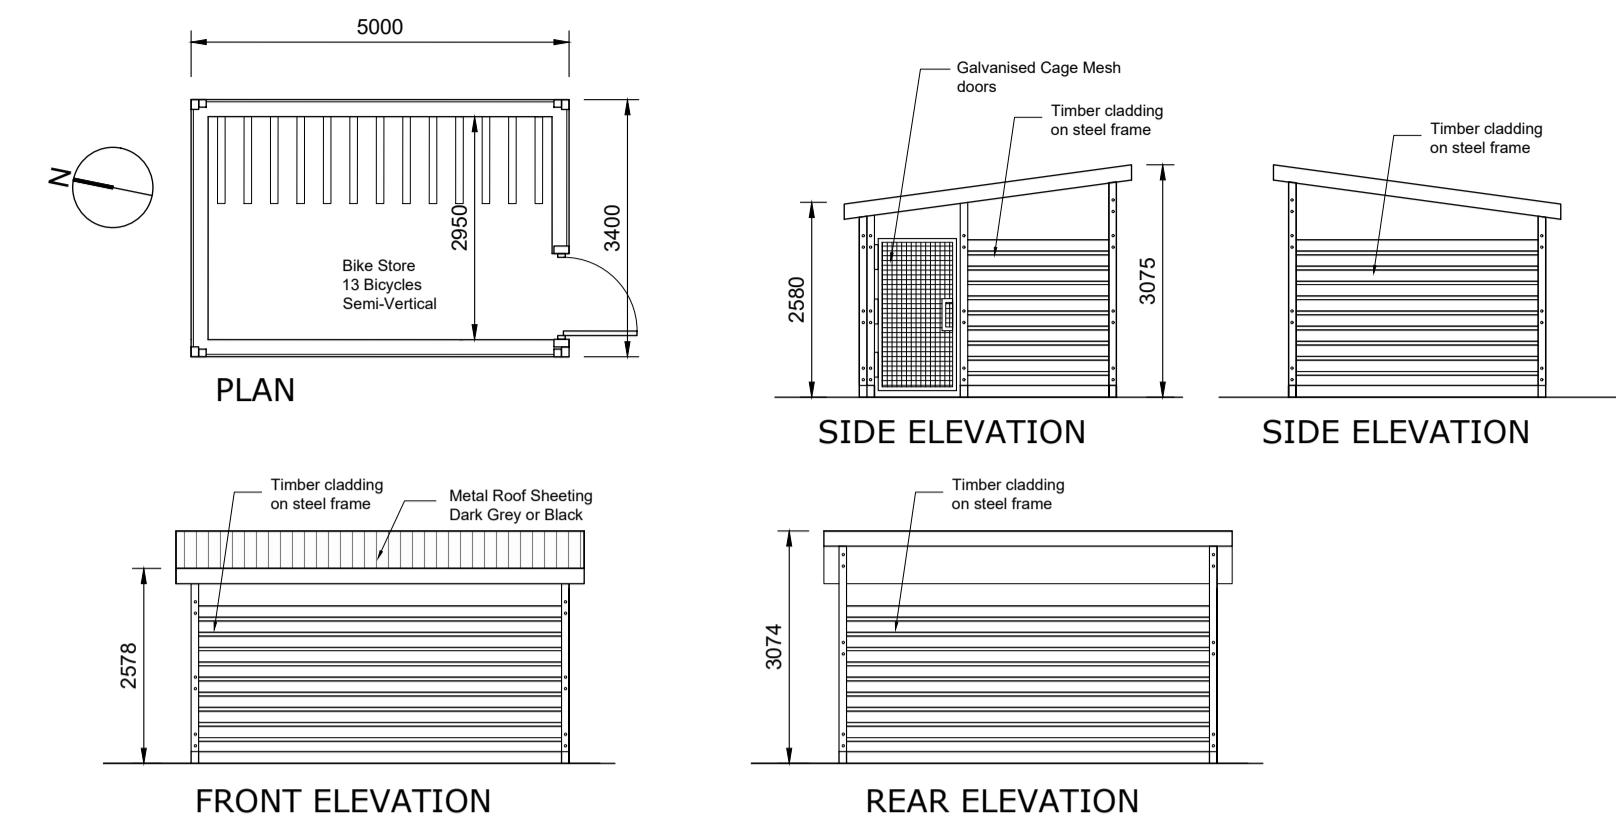


APARTMENT BLOCK C: BIN STORE

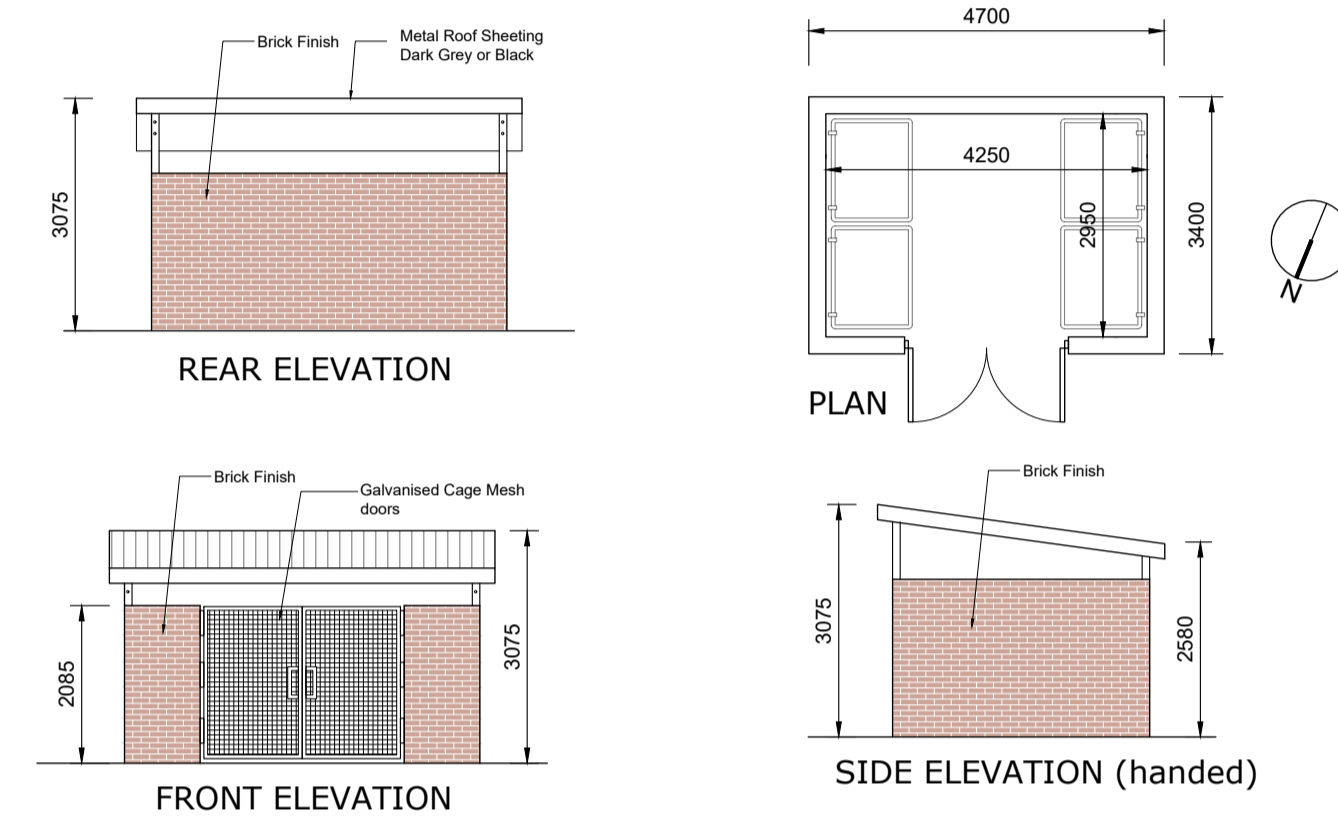


APARTMENT BLOCK A: BIN STORE

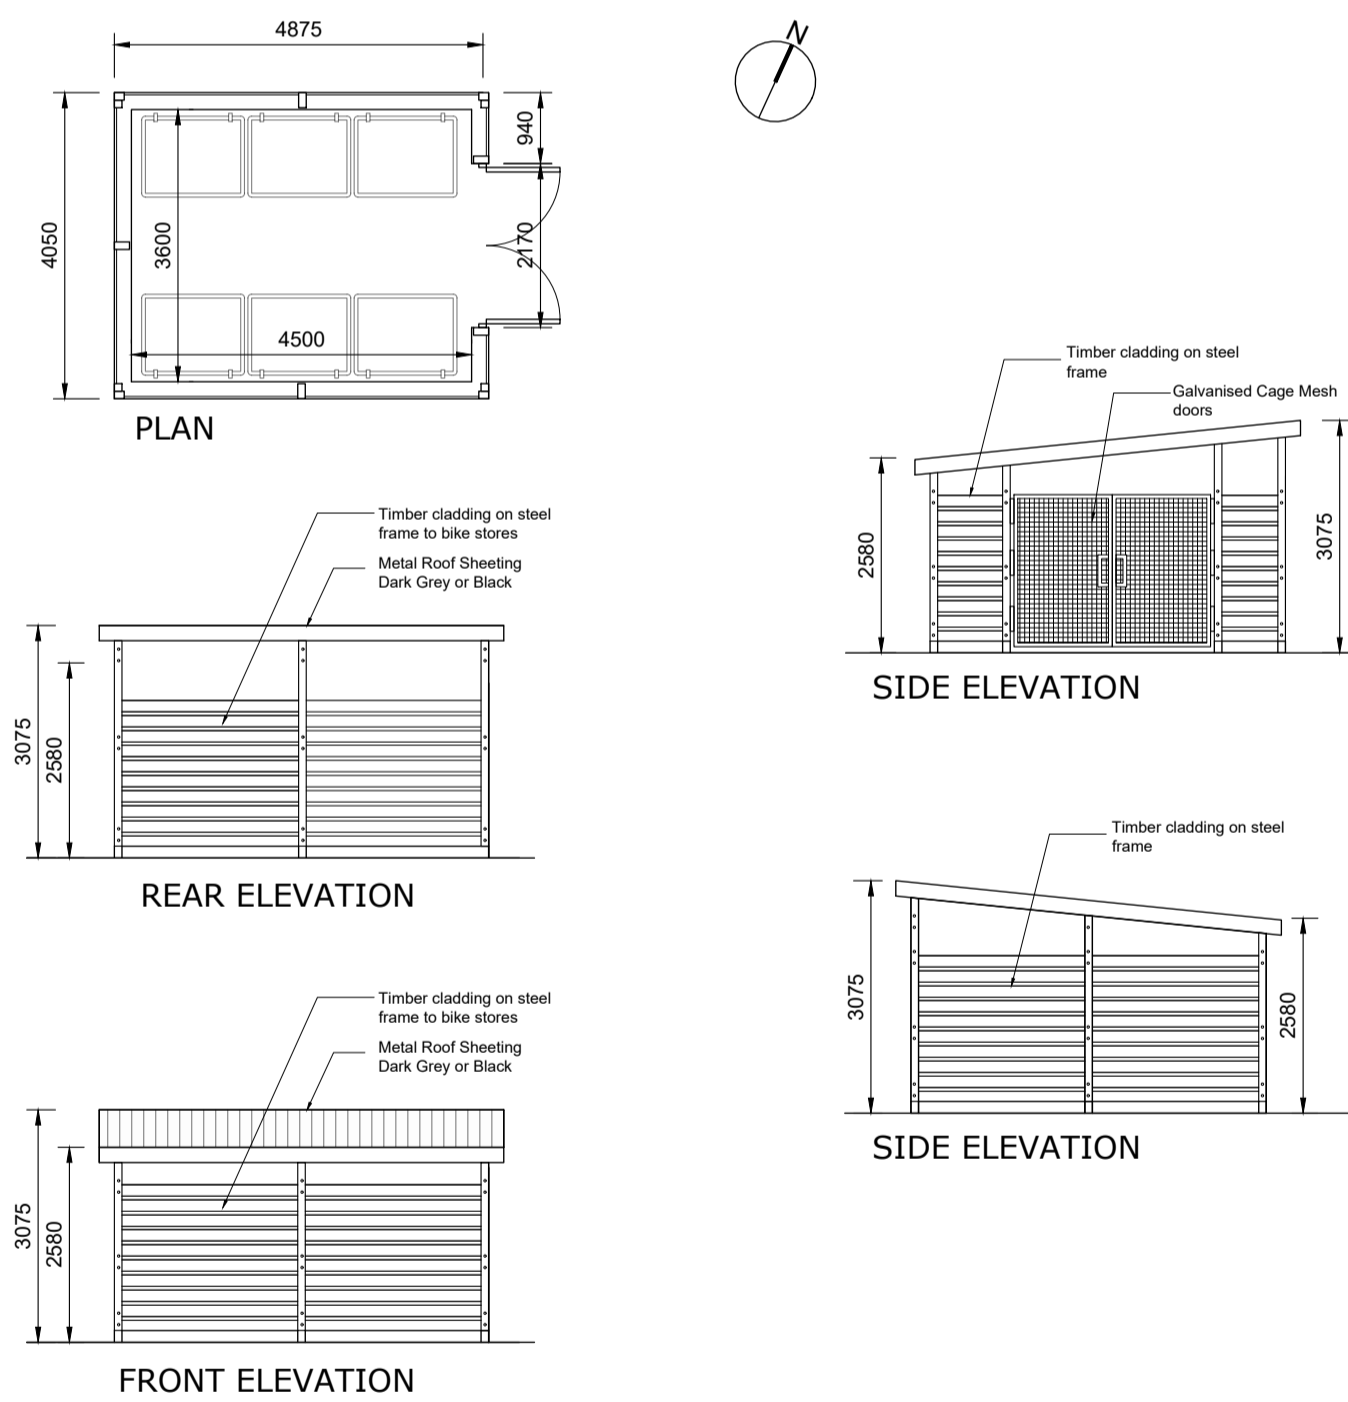


APARTMENT BLOCK B: BIN STORE

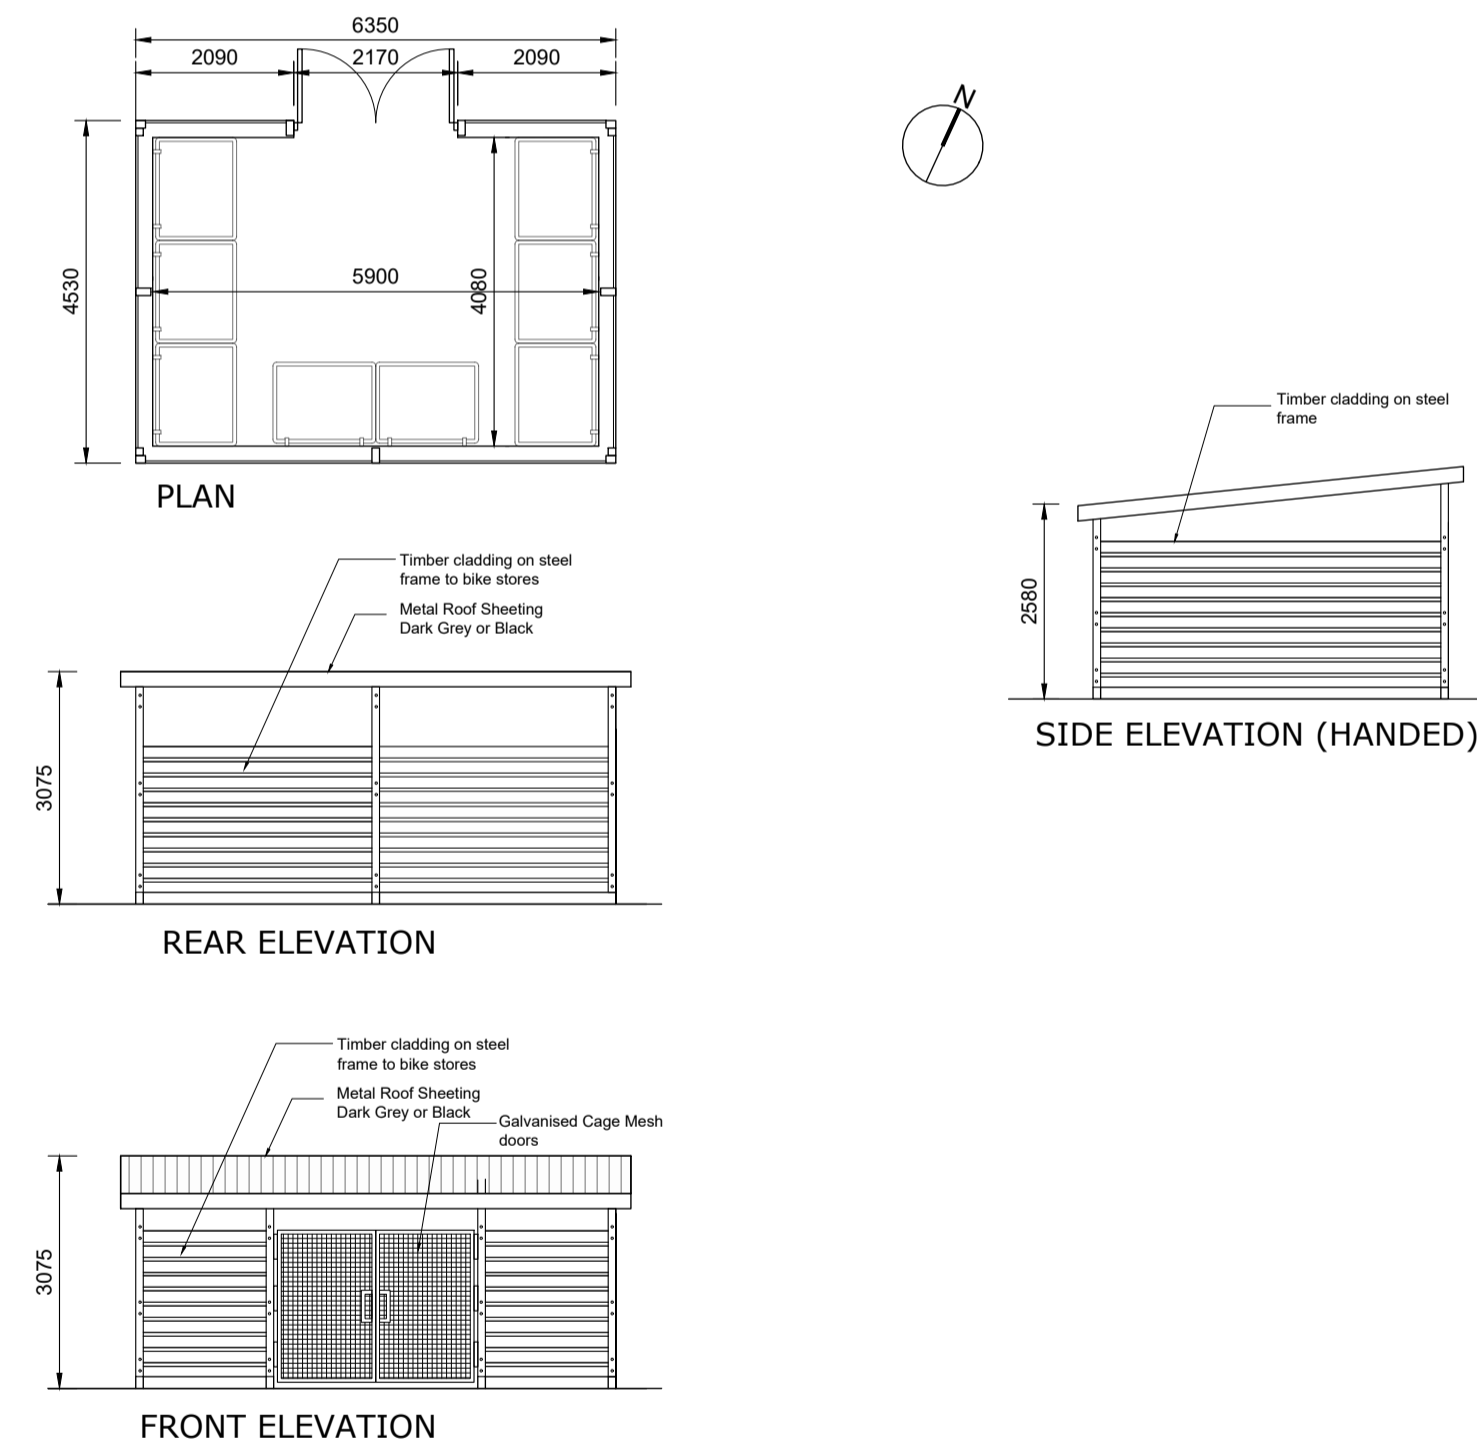

APARTMENT BLOCK D: BIN STORE

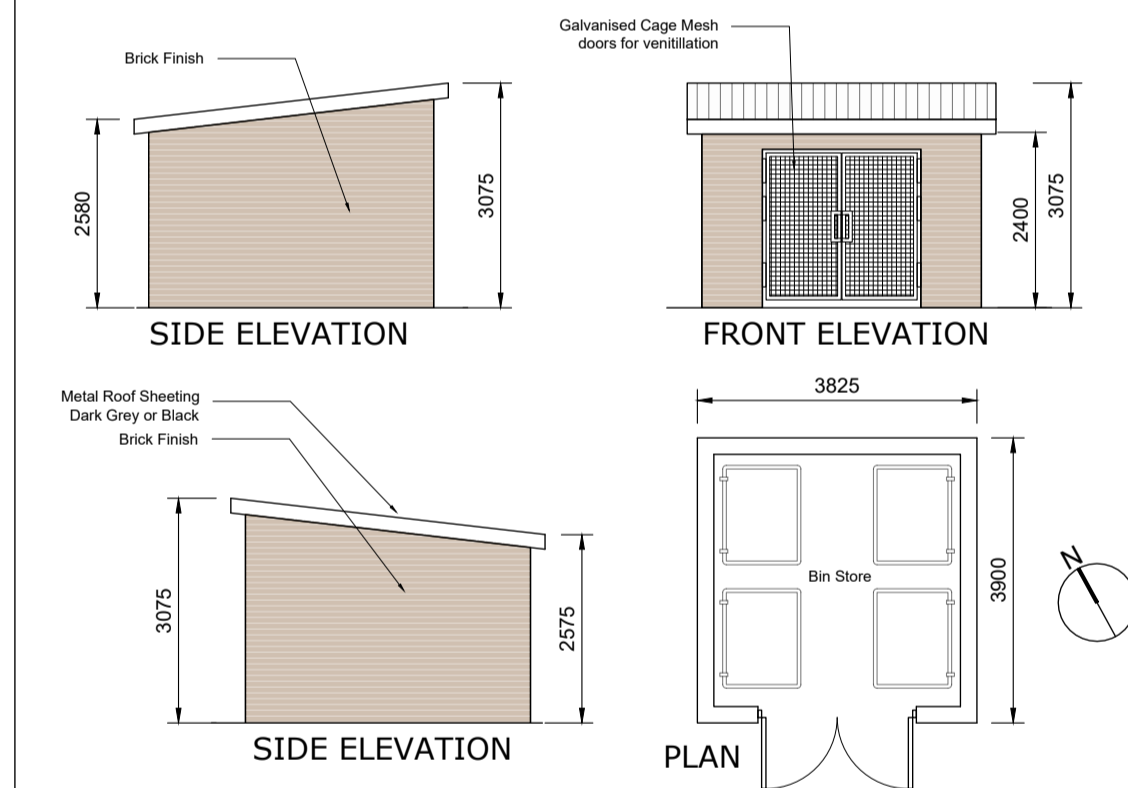

APARTMENT BLOCK E: BIN & BICYCLE STORE

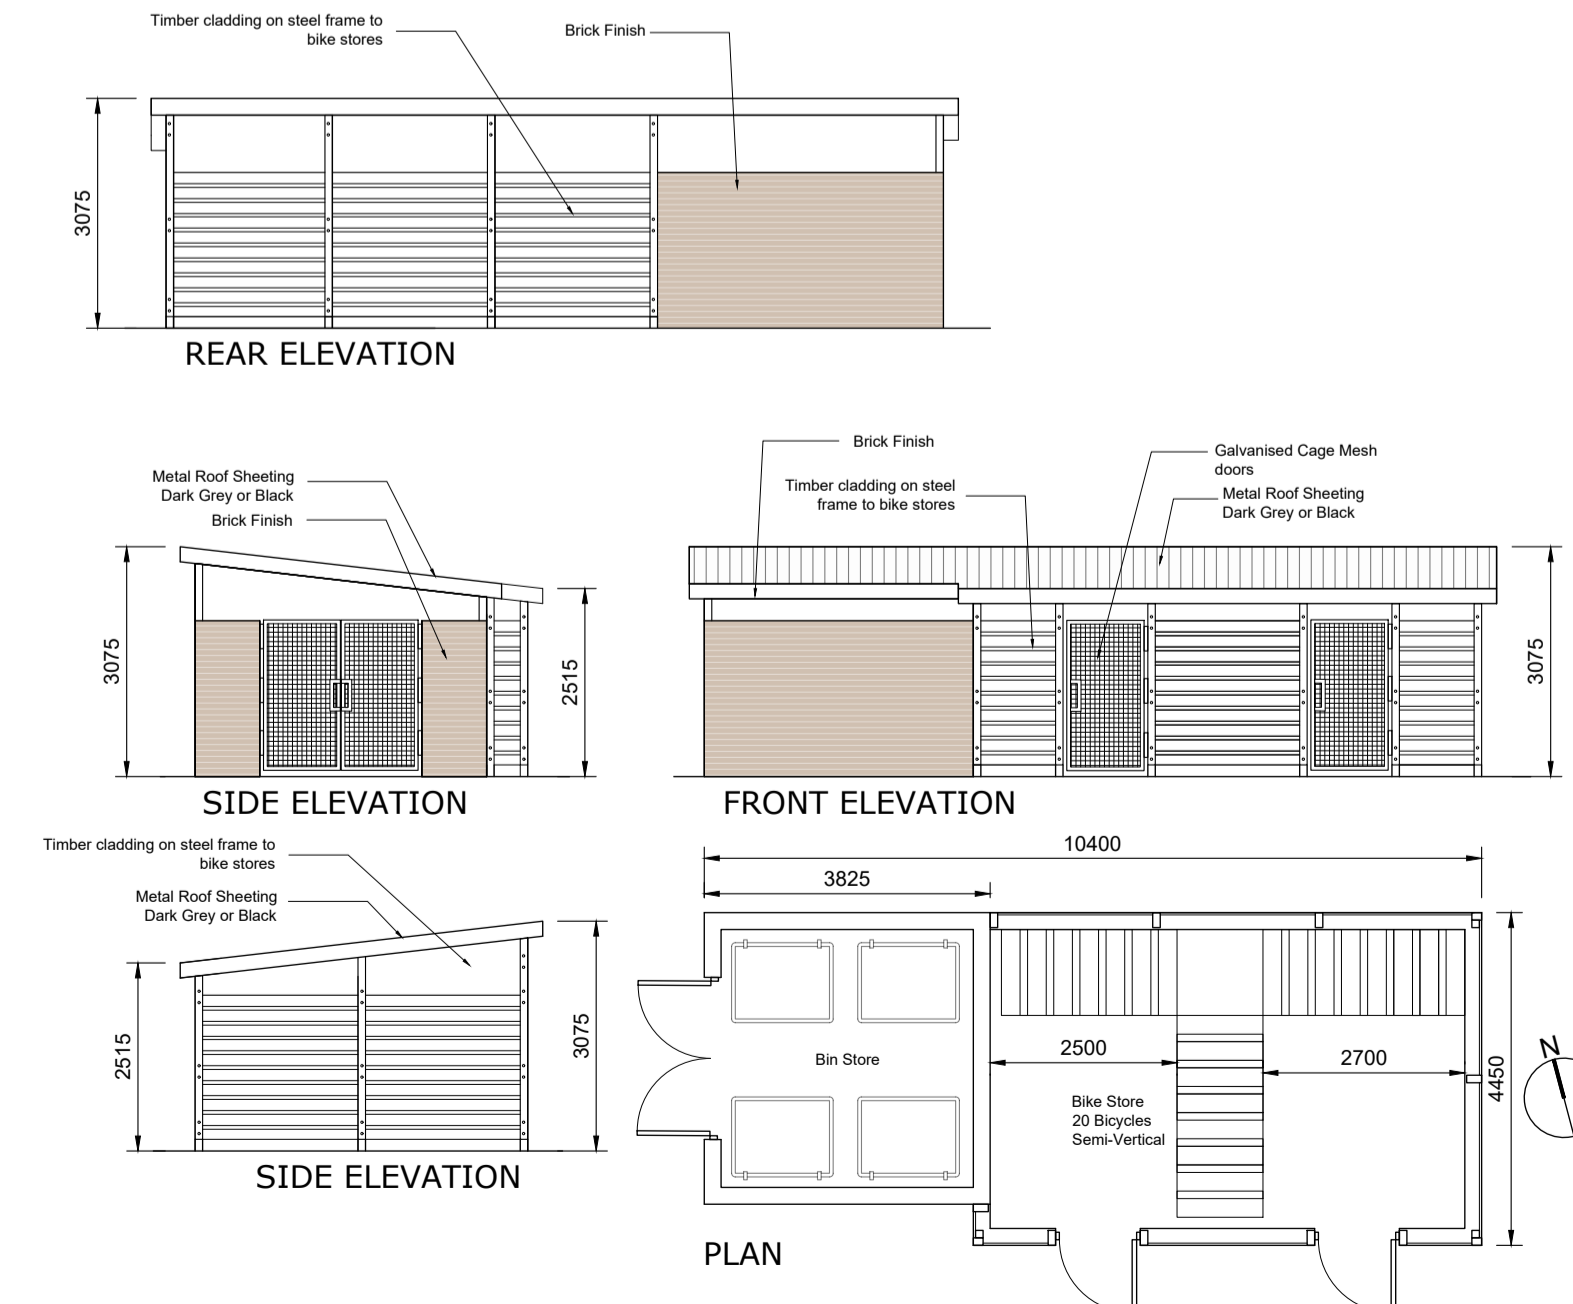

- © This drawing is copyright.
- 1 Do not scale this drawing.
- 2 Errors and omissions to be immediately notified to Architect.
- 3 All dimensions to be checked on site.
- 4 To be read with relevant Engineers drawings.

revisions	date	inls
description	1828 P BS-100	drawing no.
Bicycle & Bin Stores Apartments	1:100 A1	scale
	NOV 19	date
	BF	drawn
	PMV	checked
client	COINDALE LTD.	client
issue	PLANNING	issue
CONROY CROWE KELLY ARCHITECTS 65 MERRION SQUARE DUBLIN 2 PHONE 6613900/1 FAX 6765715 e-mail info@cck.ie		