
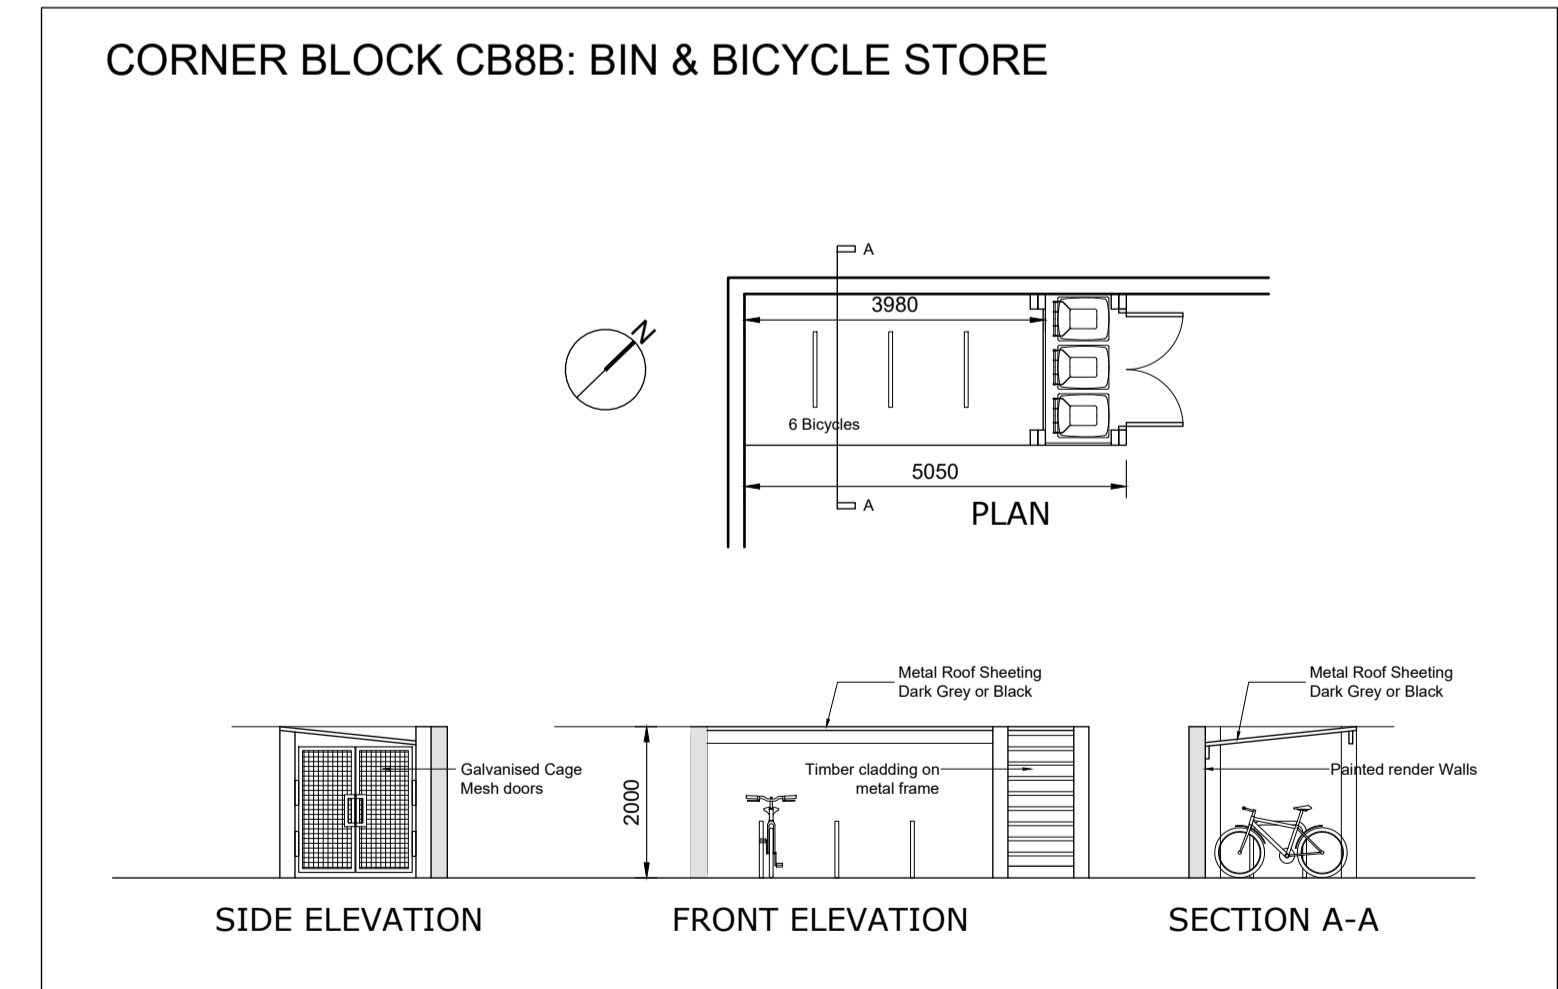
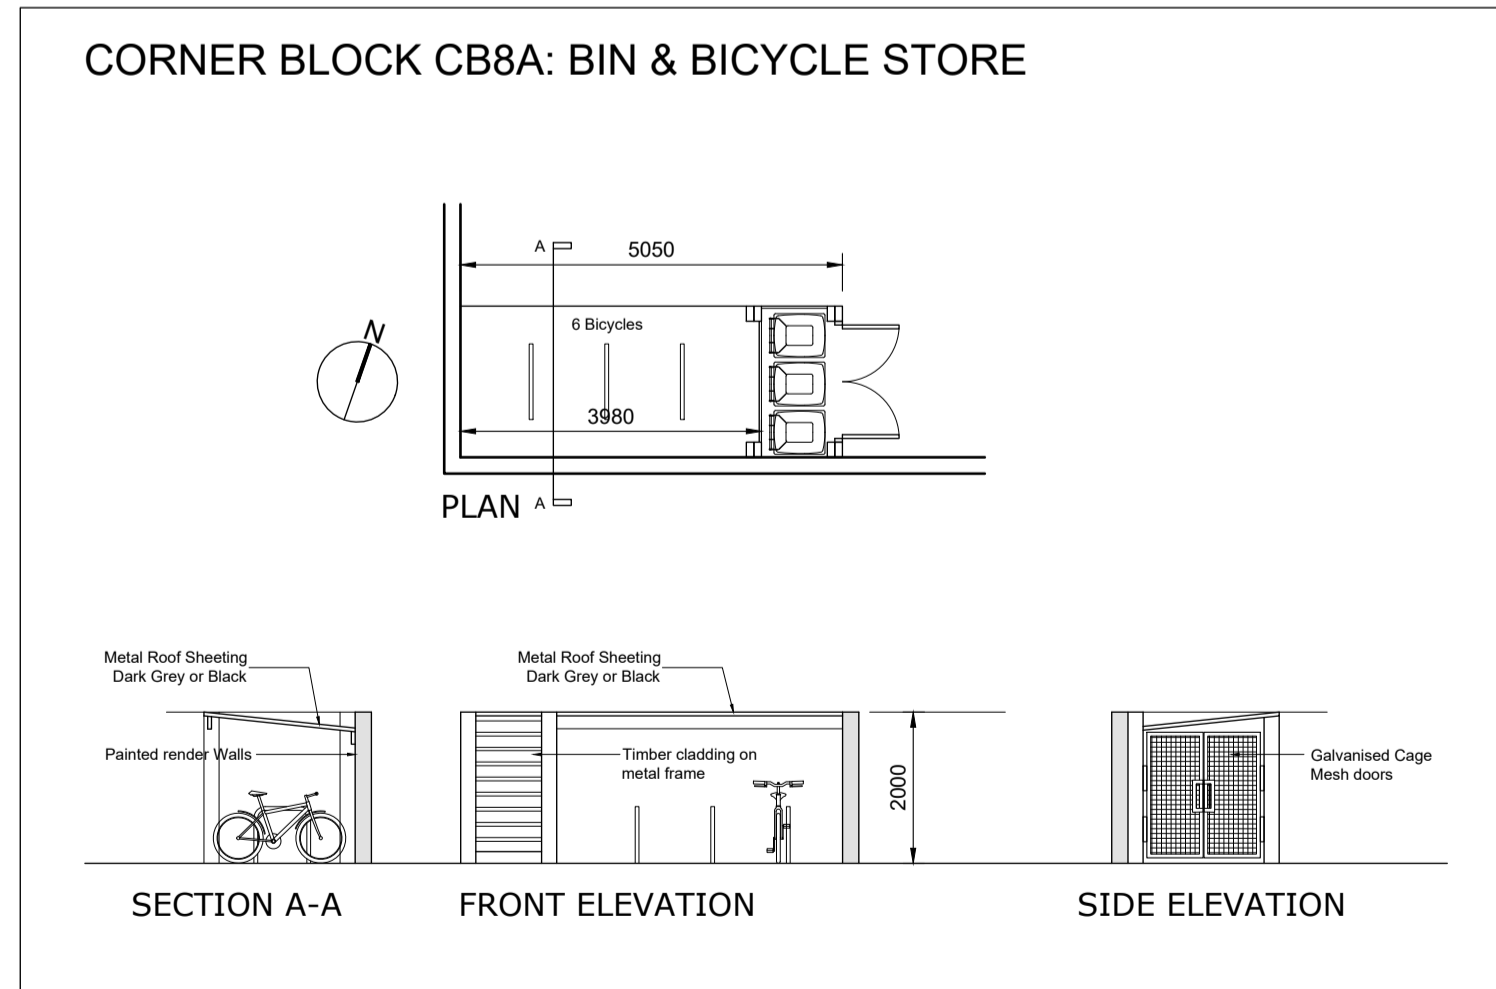
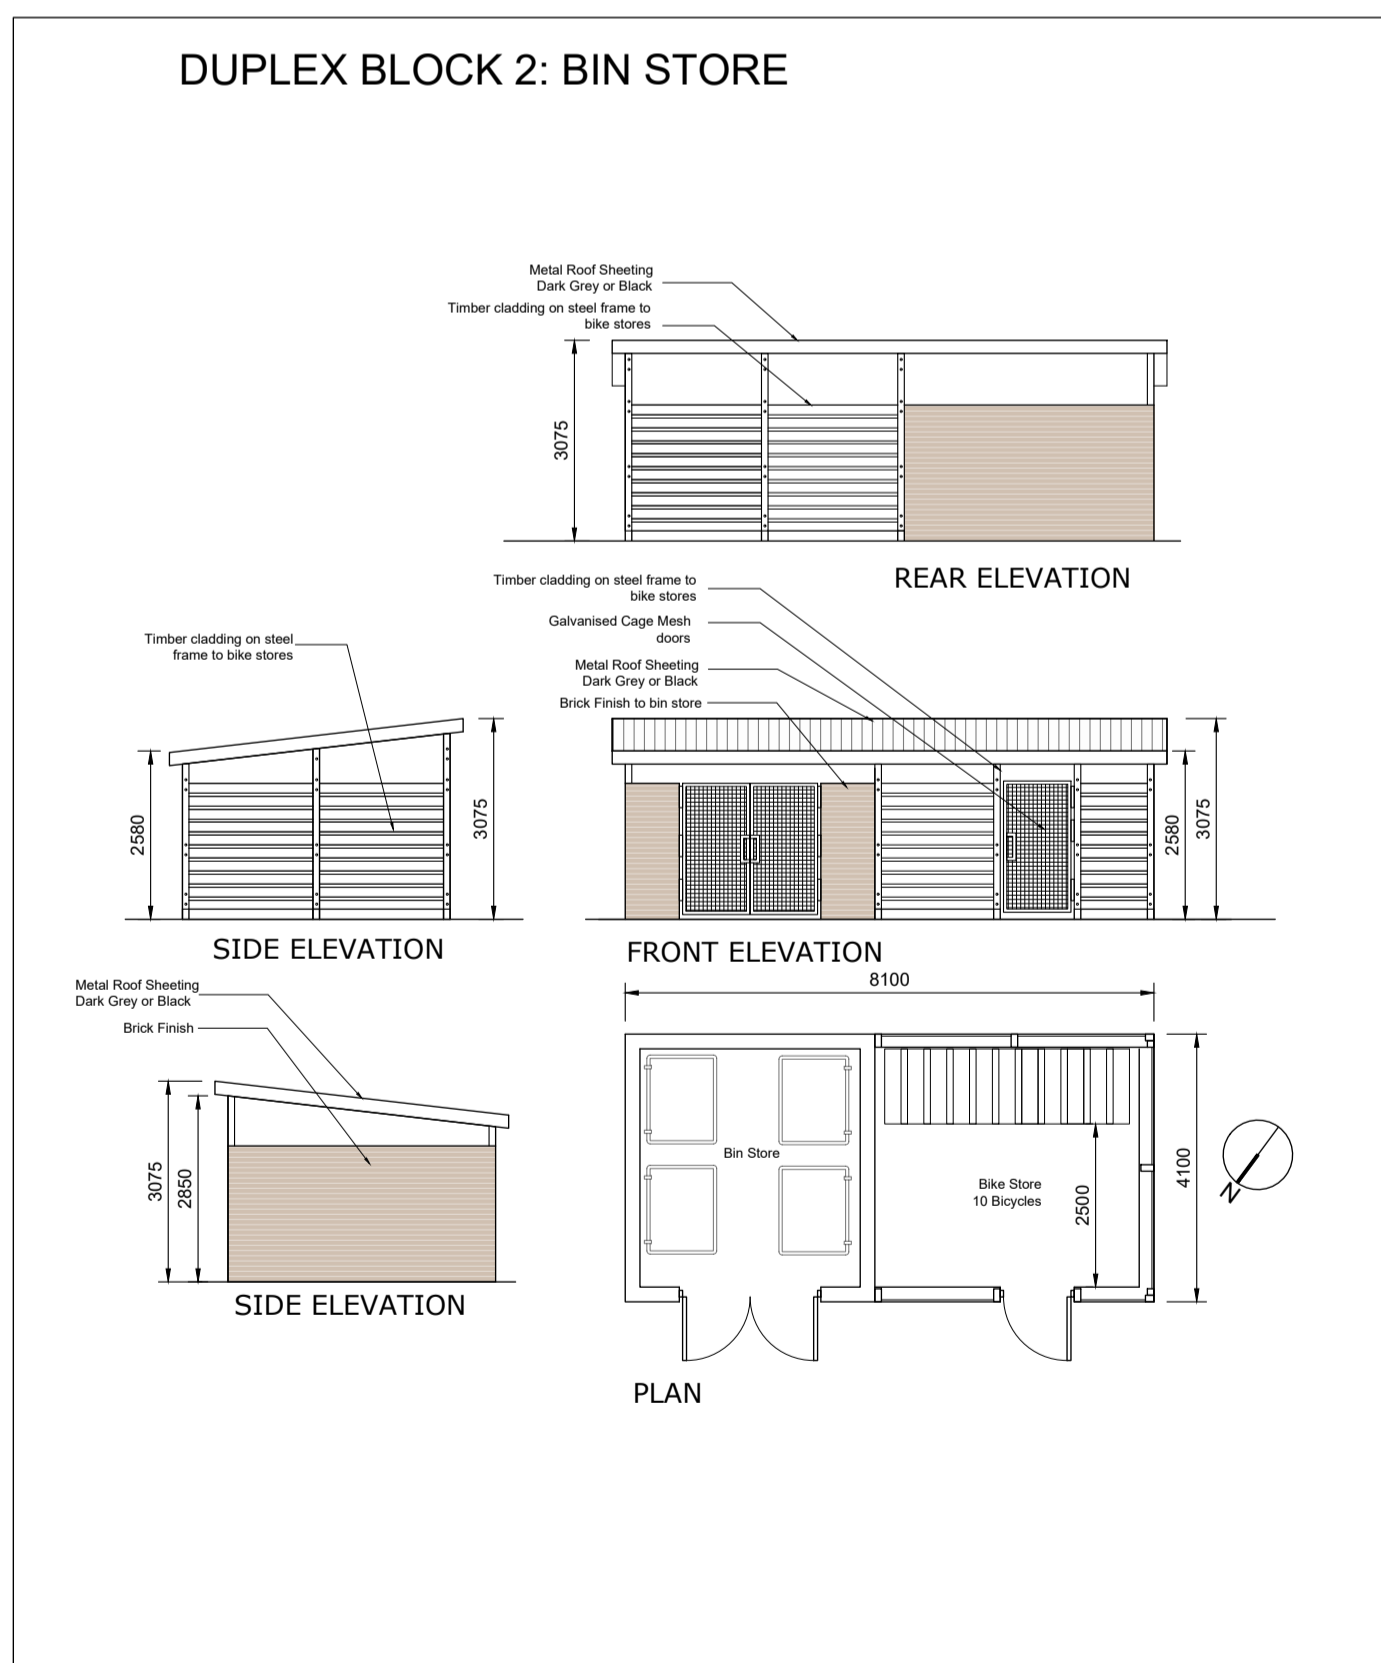
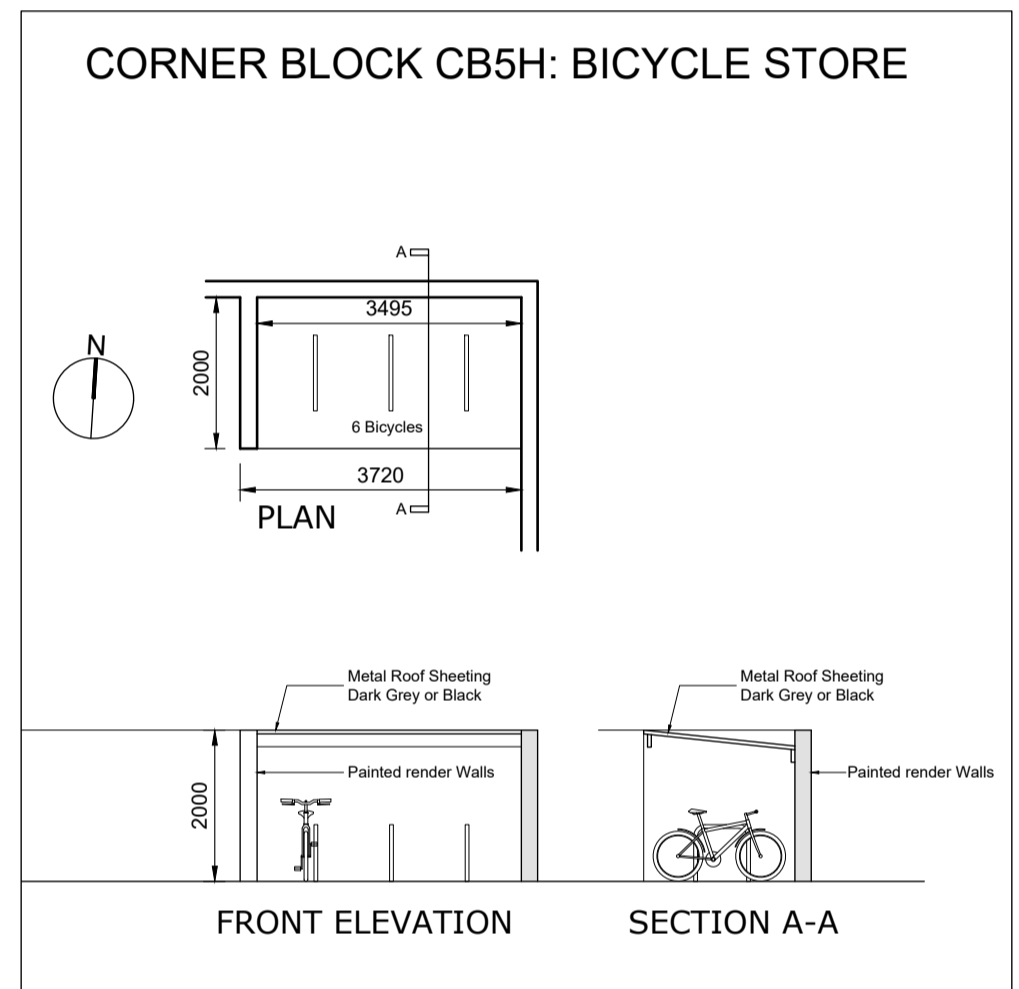
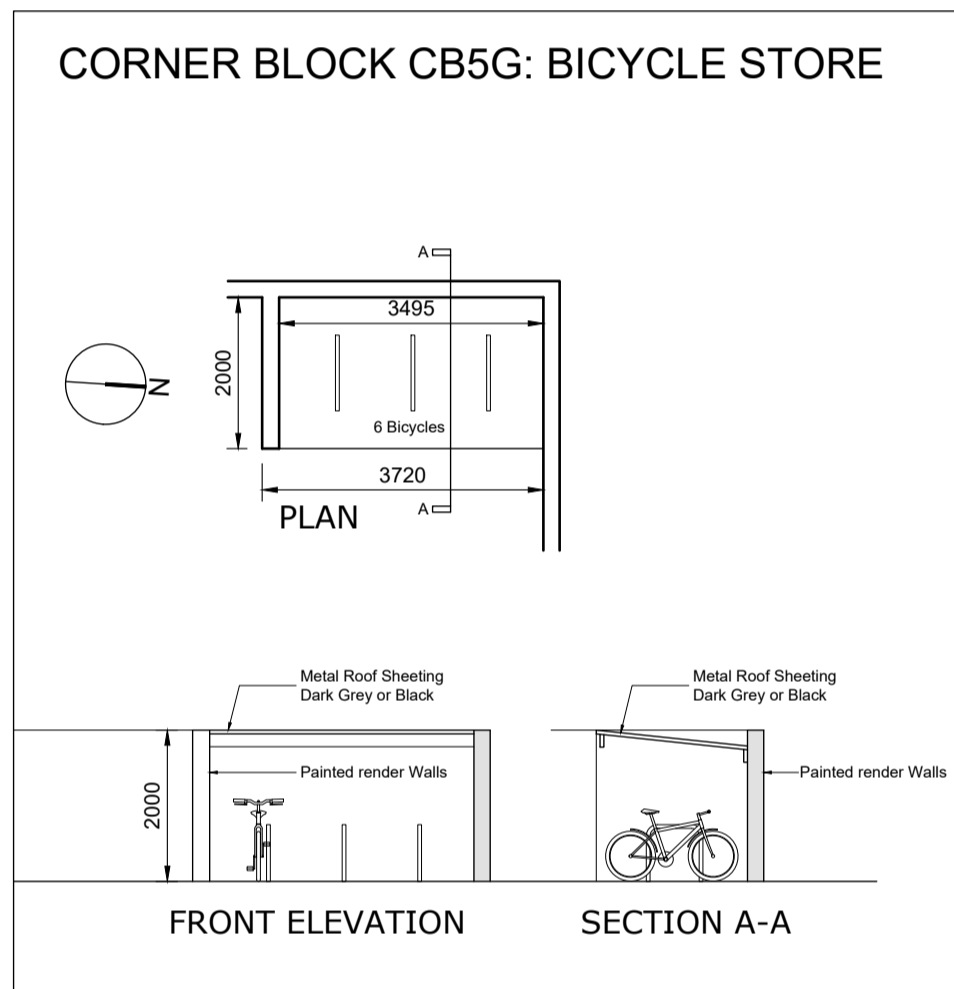
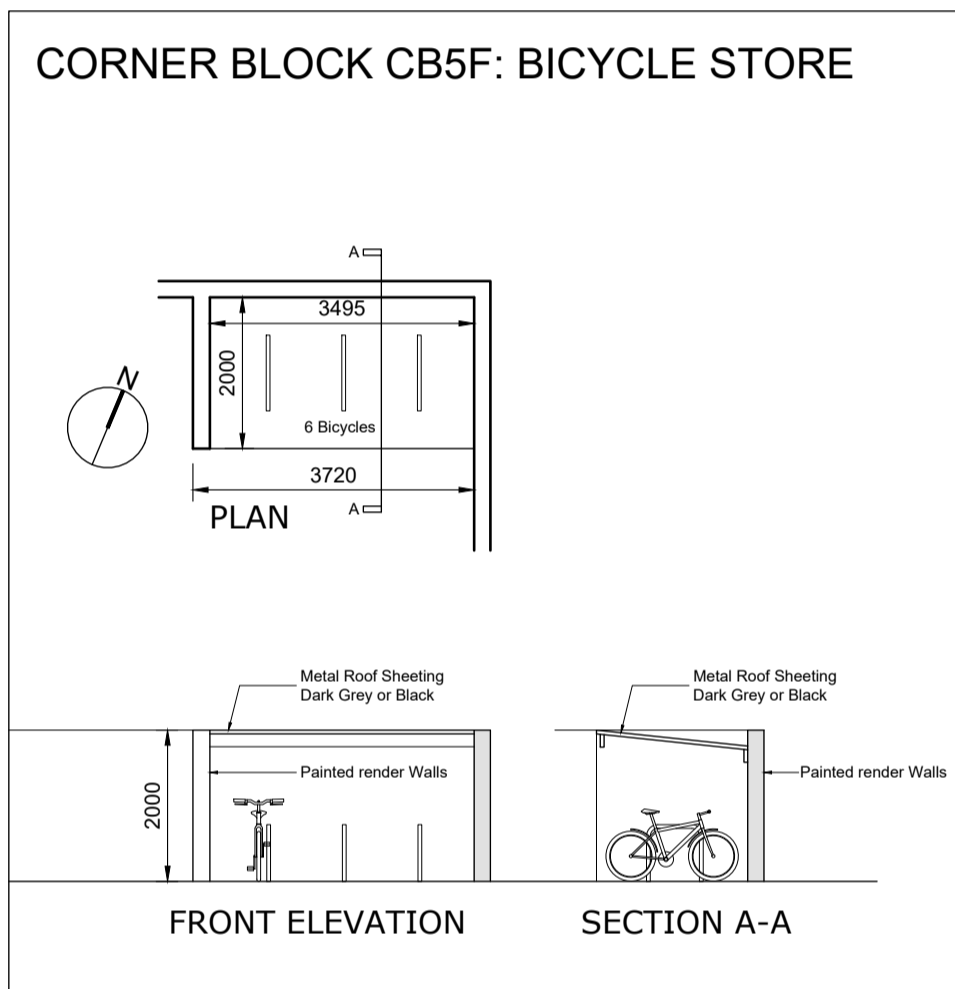
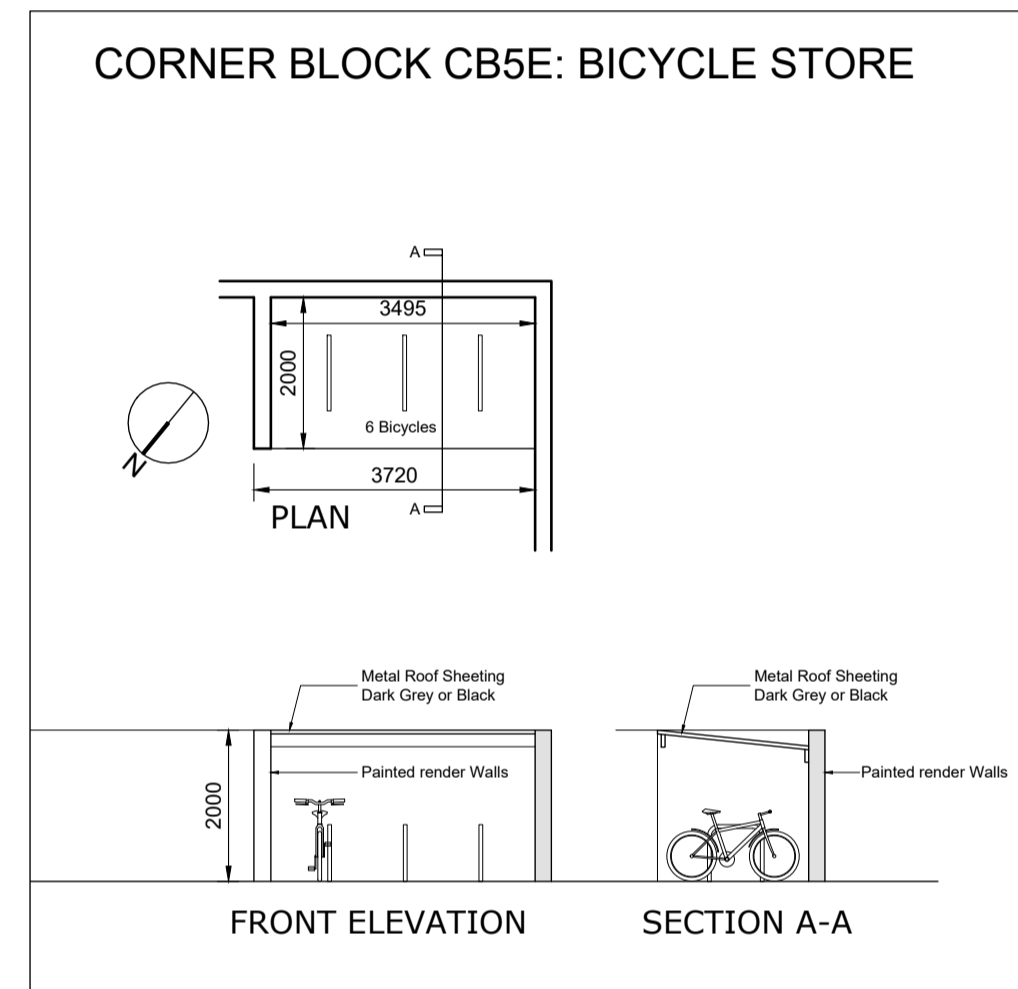
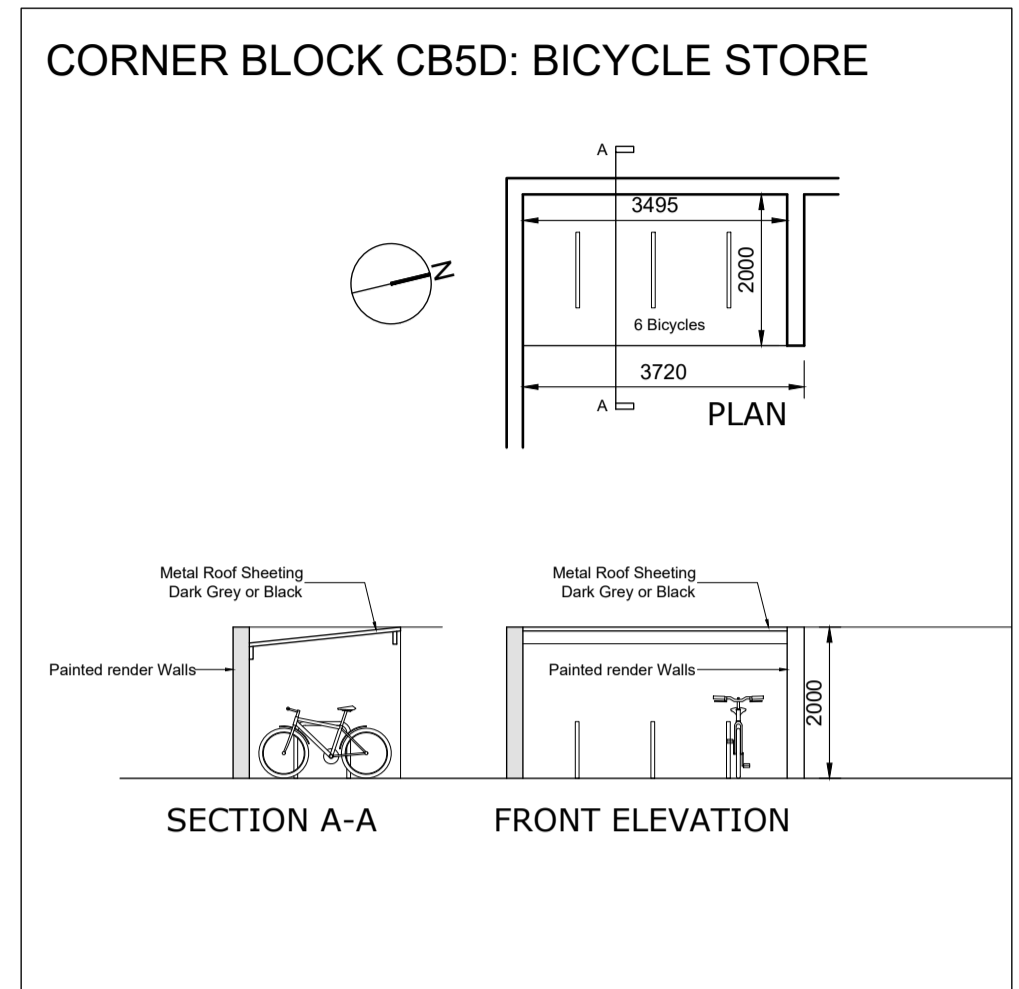
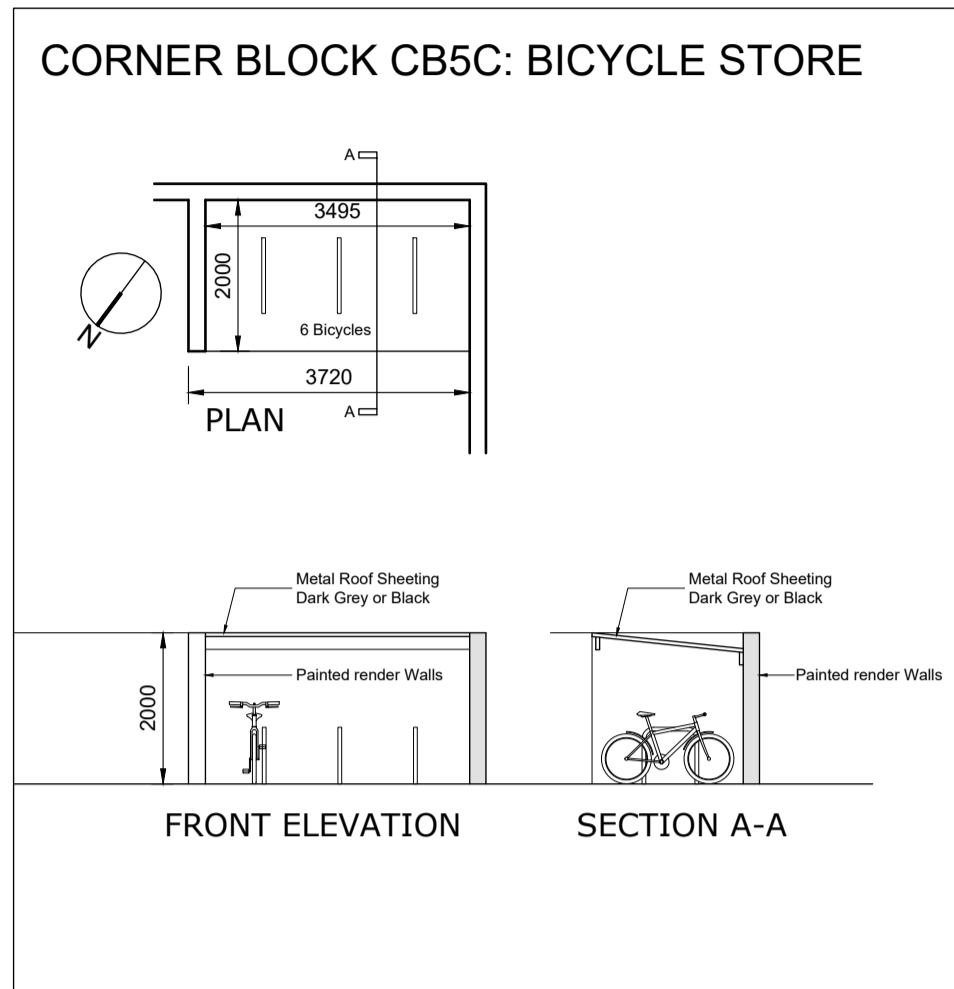
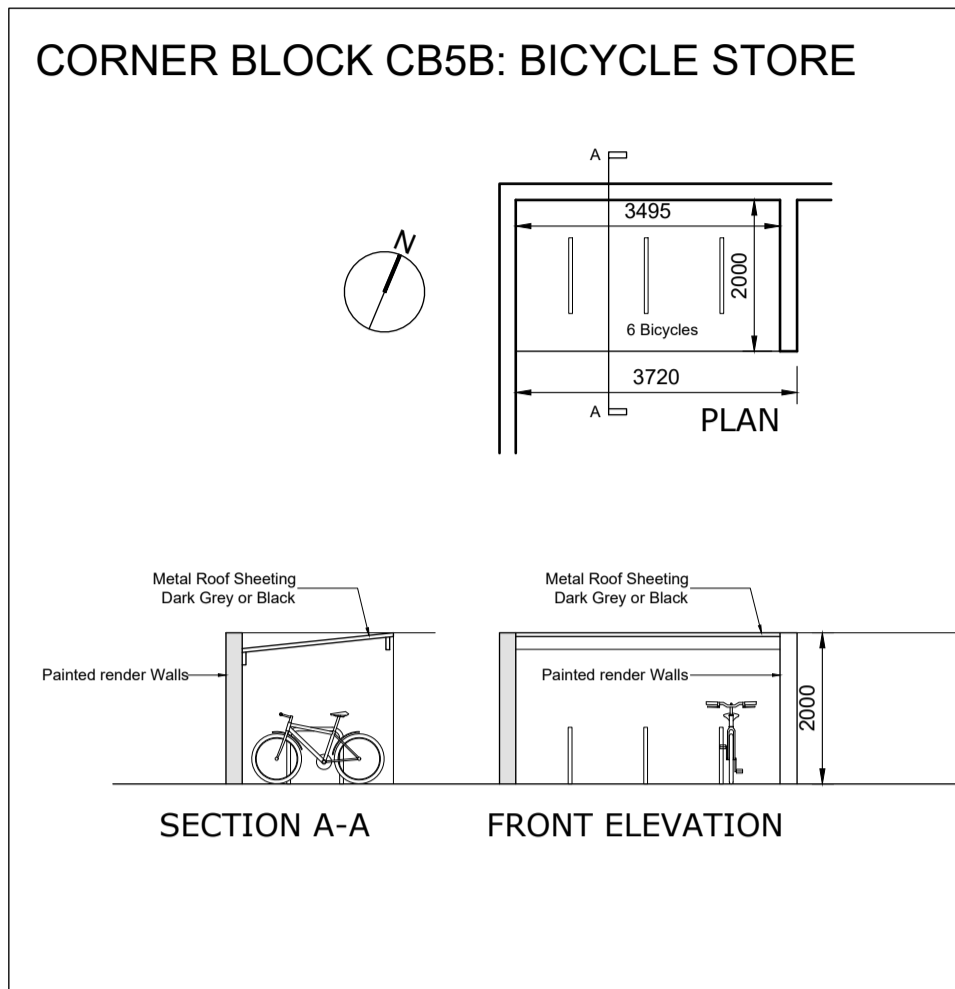
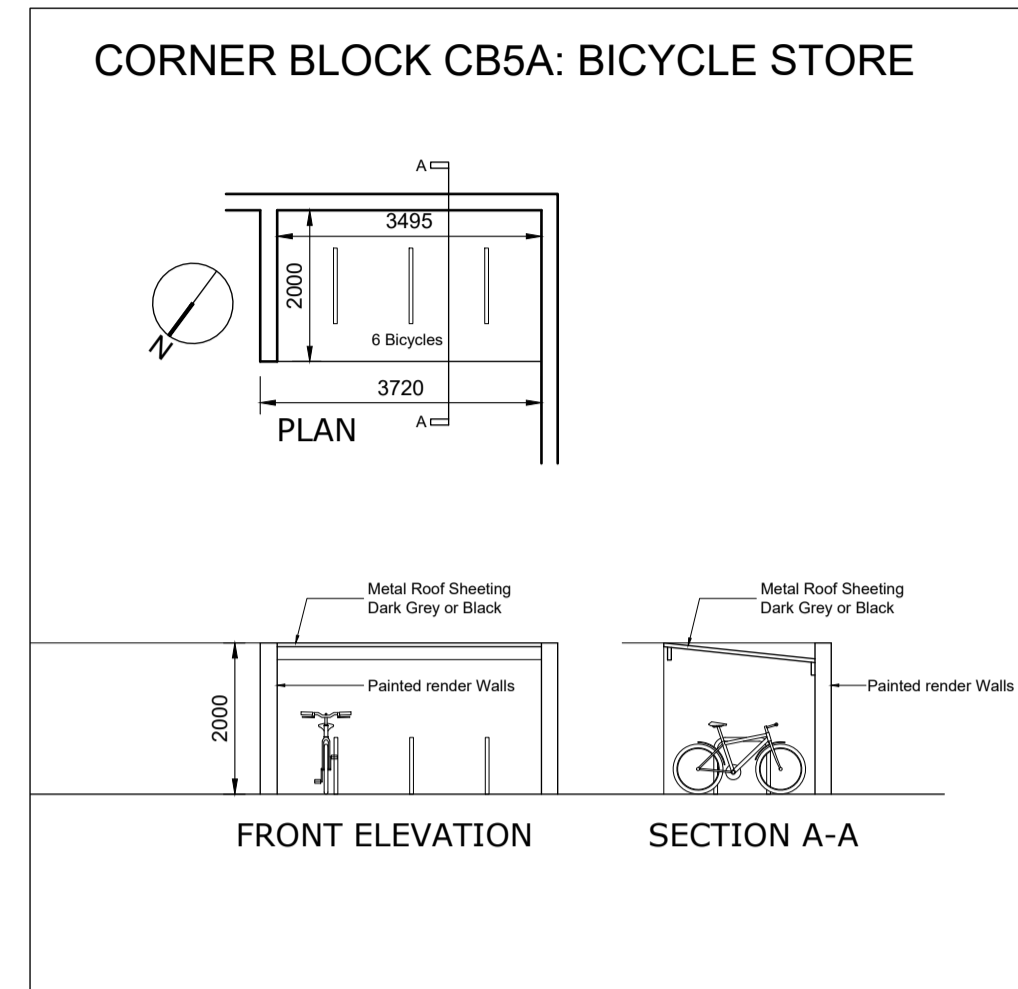


- © This drawing is copyright.
- 1 Do not scale this drawing.
- 2 Errors and omissions to be immediately notified to Architect.
- 3 All dimensions to be checked on site.
- 4 To be read with relevant Engineers drawings.

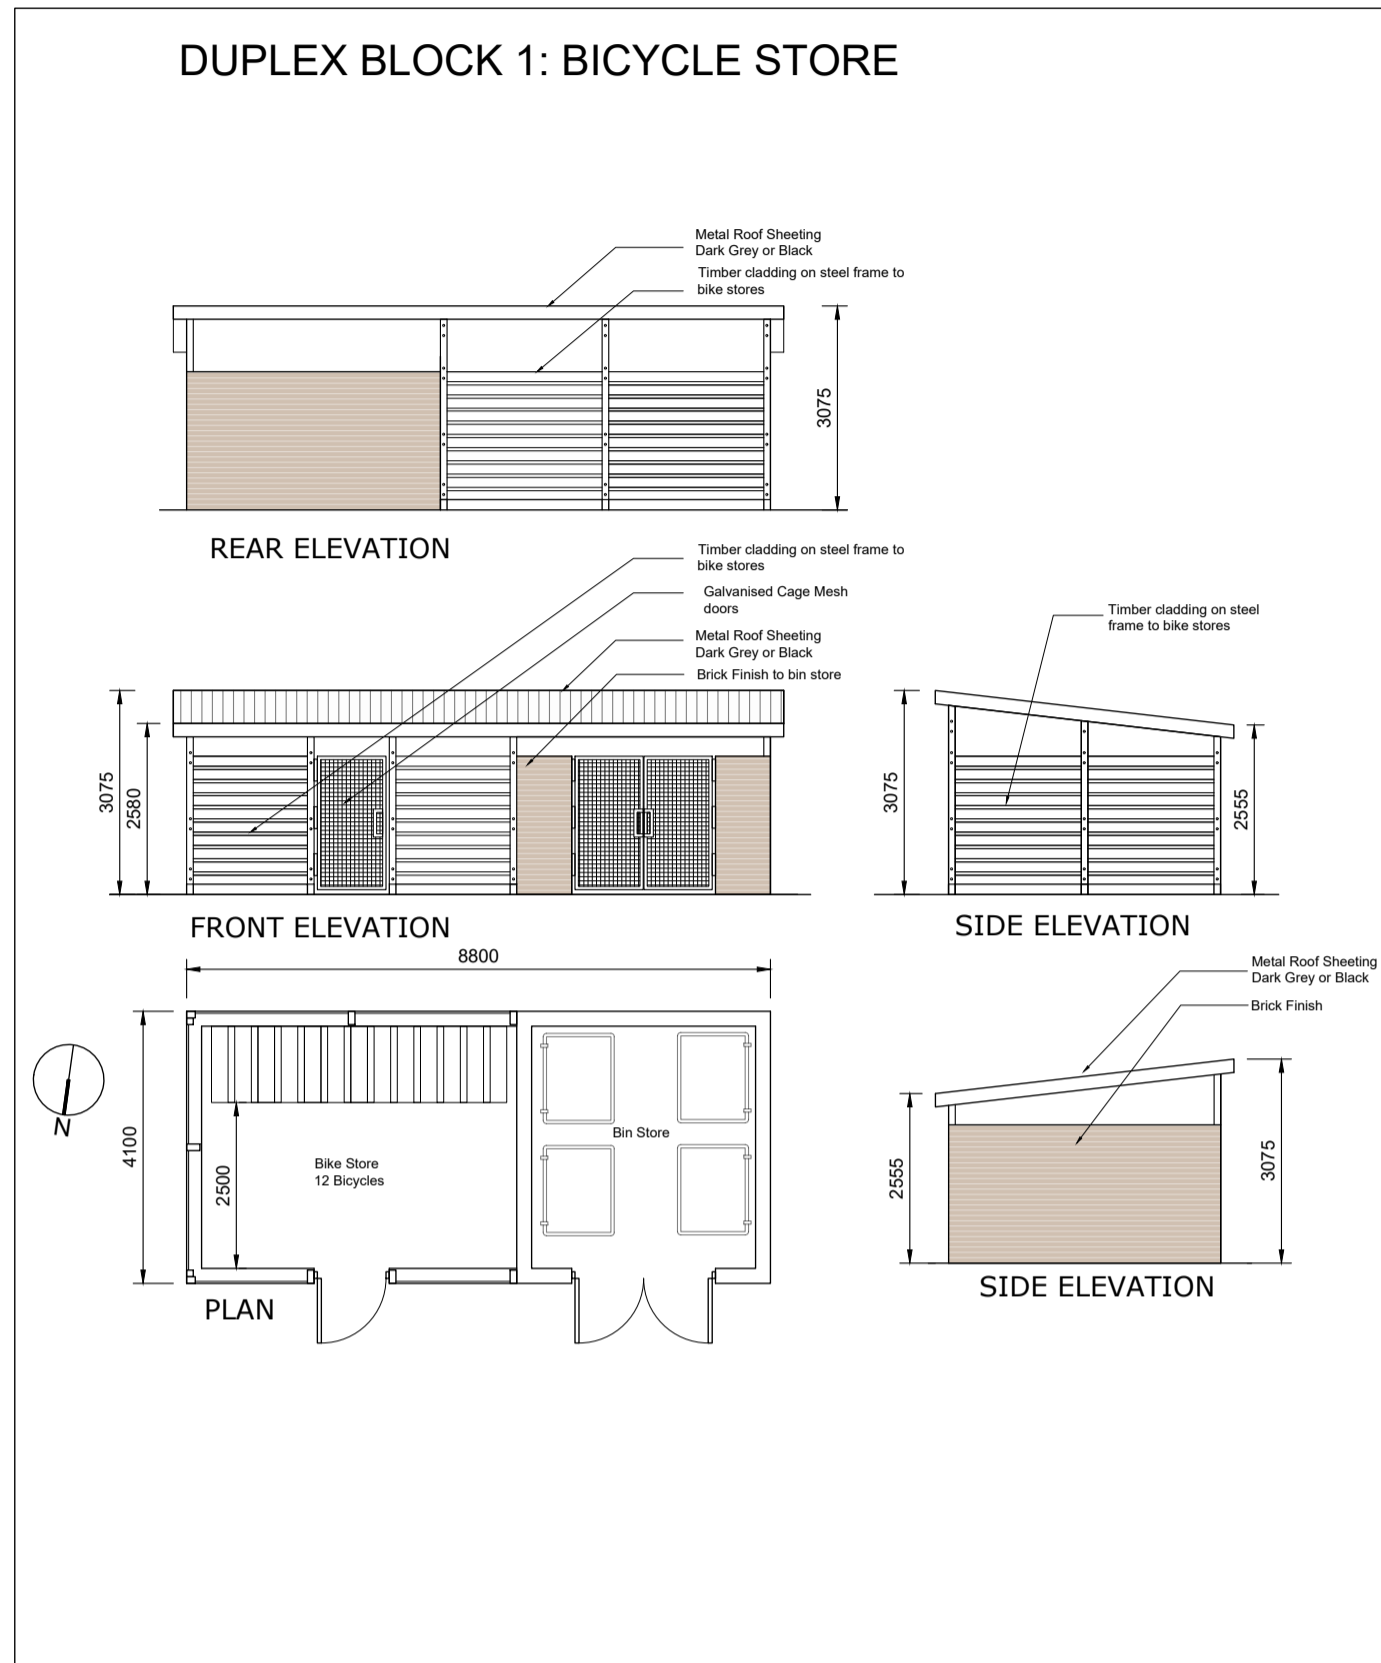

revisions	date	inls

description

**Bicycle & Bin Stores
Corner Blocks & Duplexes**

drawing no. **1828 P BS-101**

scale **1:100 A1**

date **NOV' 19**

drawn **BF**

checked **PMV**

job	Development at Academy Street Navan
client	COINDALE LTD.

issue **PLANNING**

CONROY CROWE KELLY ARCHITECTS
 65 MERRION SQUARE
 DUBLIN 2
 PHONE 6613990/1 FAX 6765715
 e-mail info@cck.ie