




SECOND FLOOR PLAN

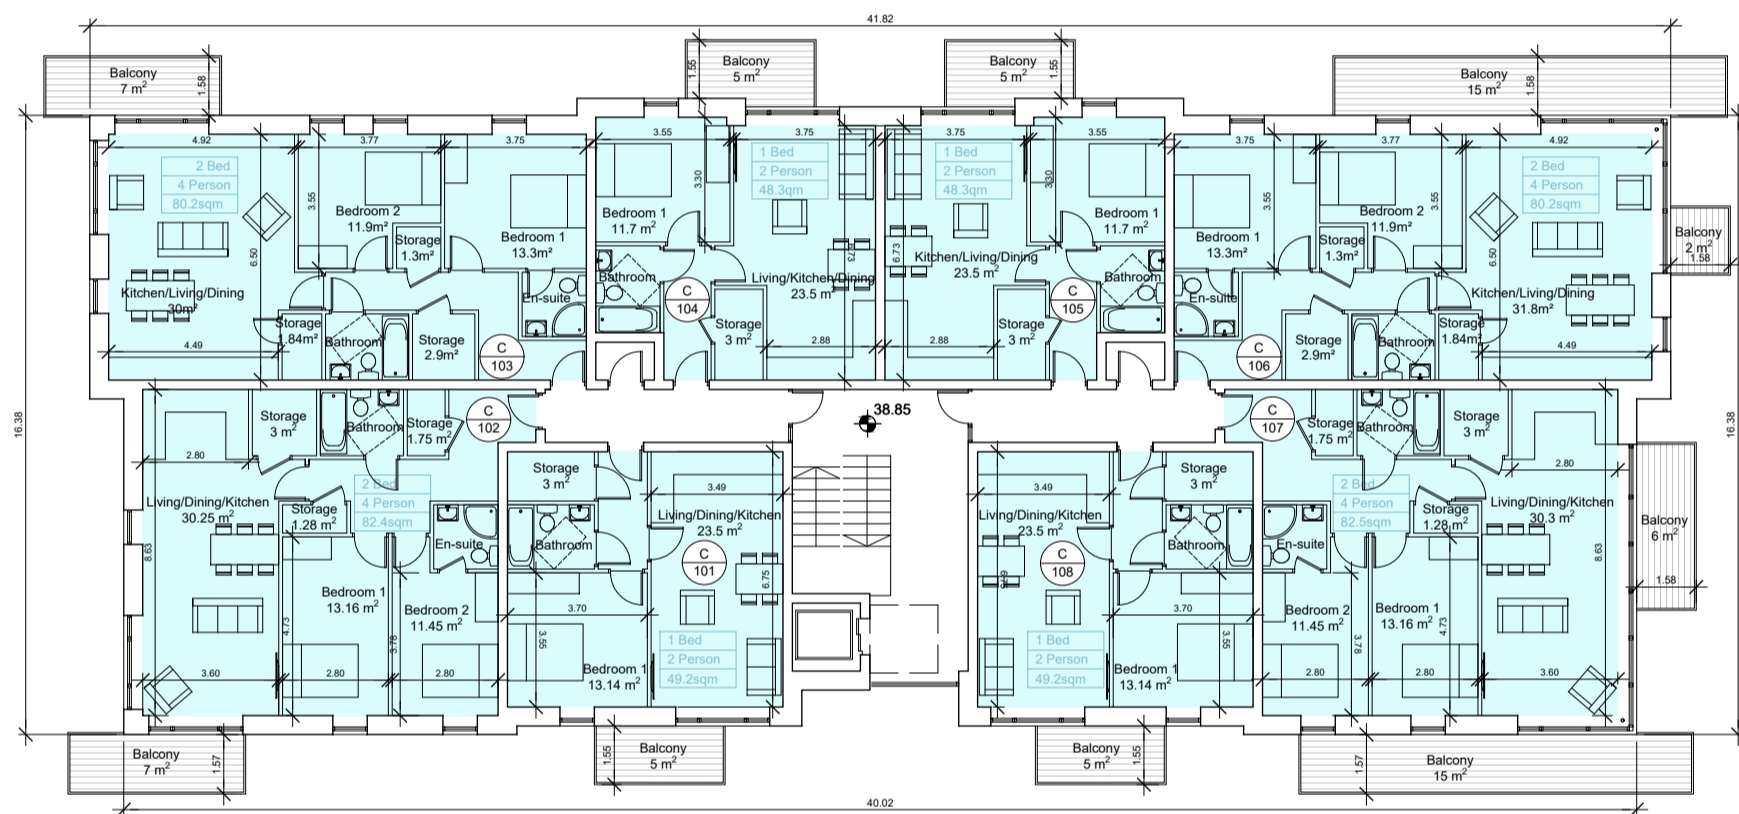


FIRST FLOOR PLAN

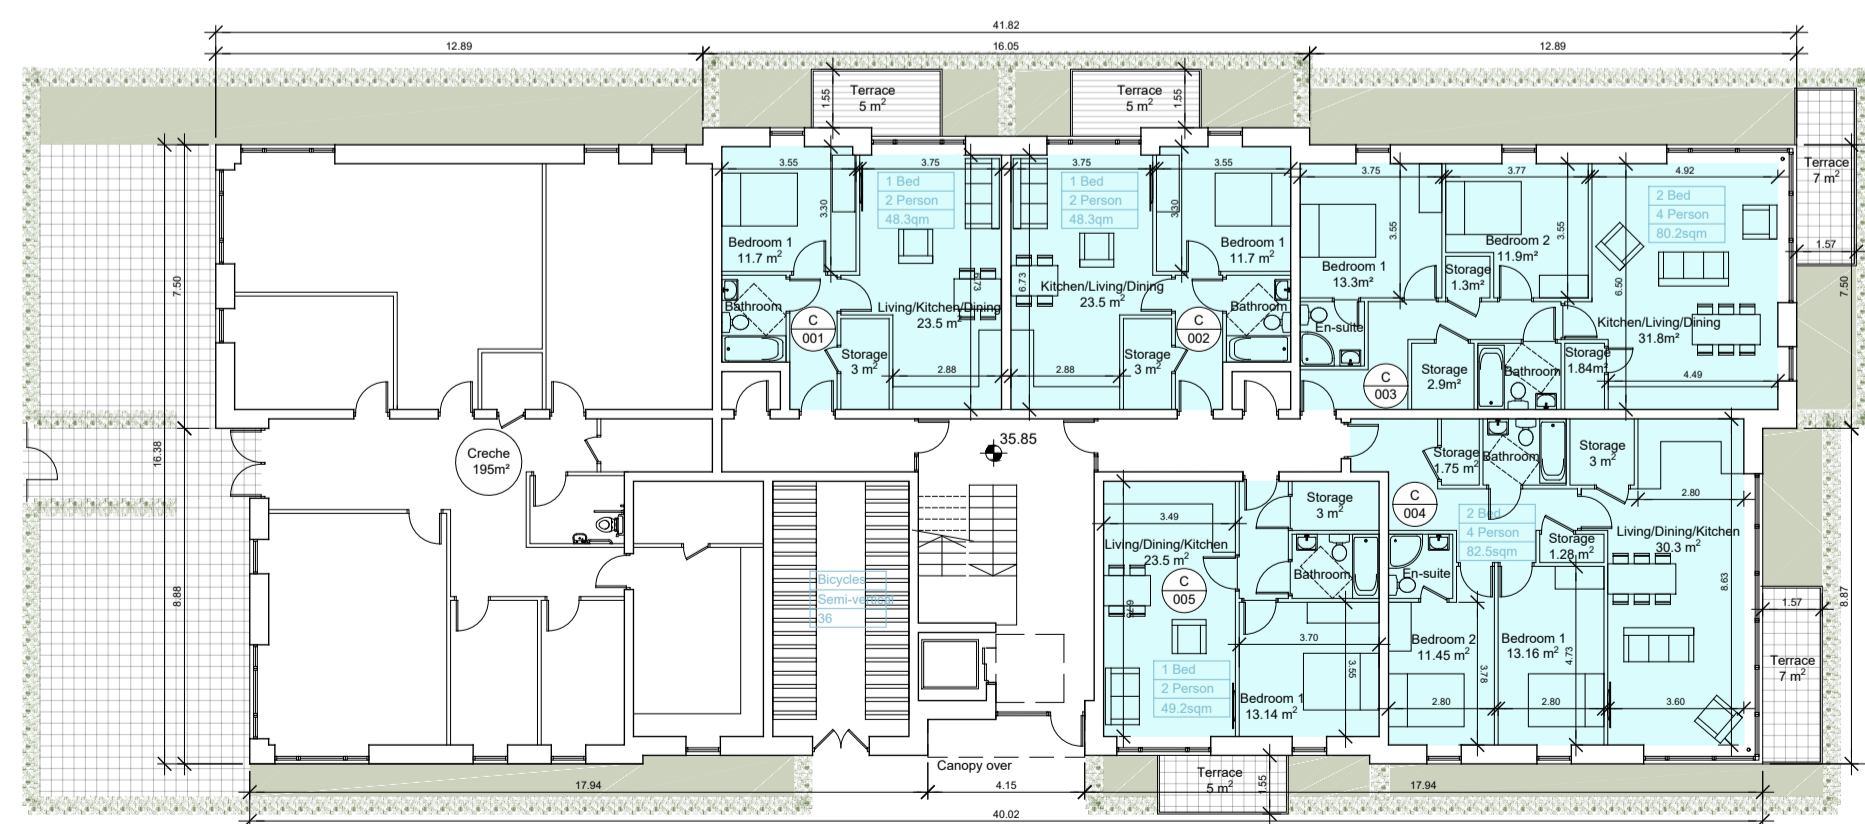

GROUND FLOOR PLAN

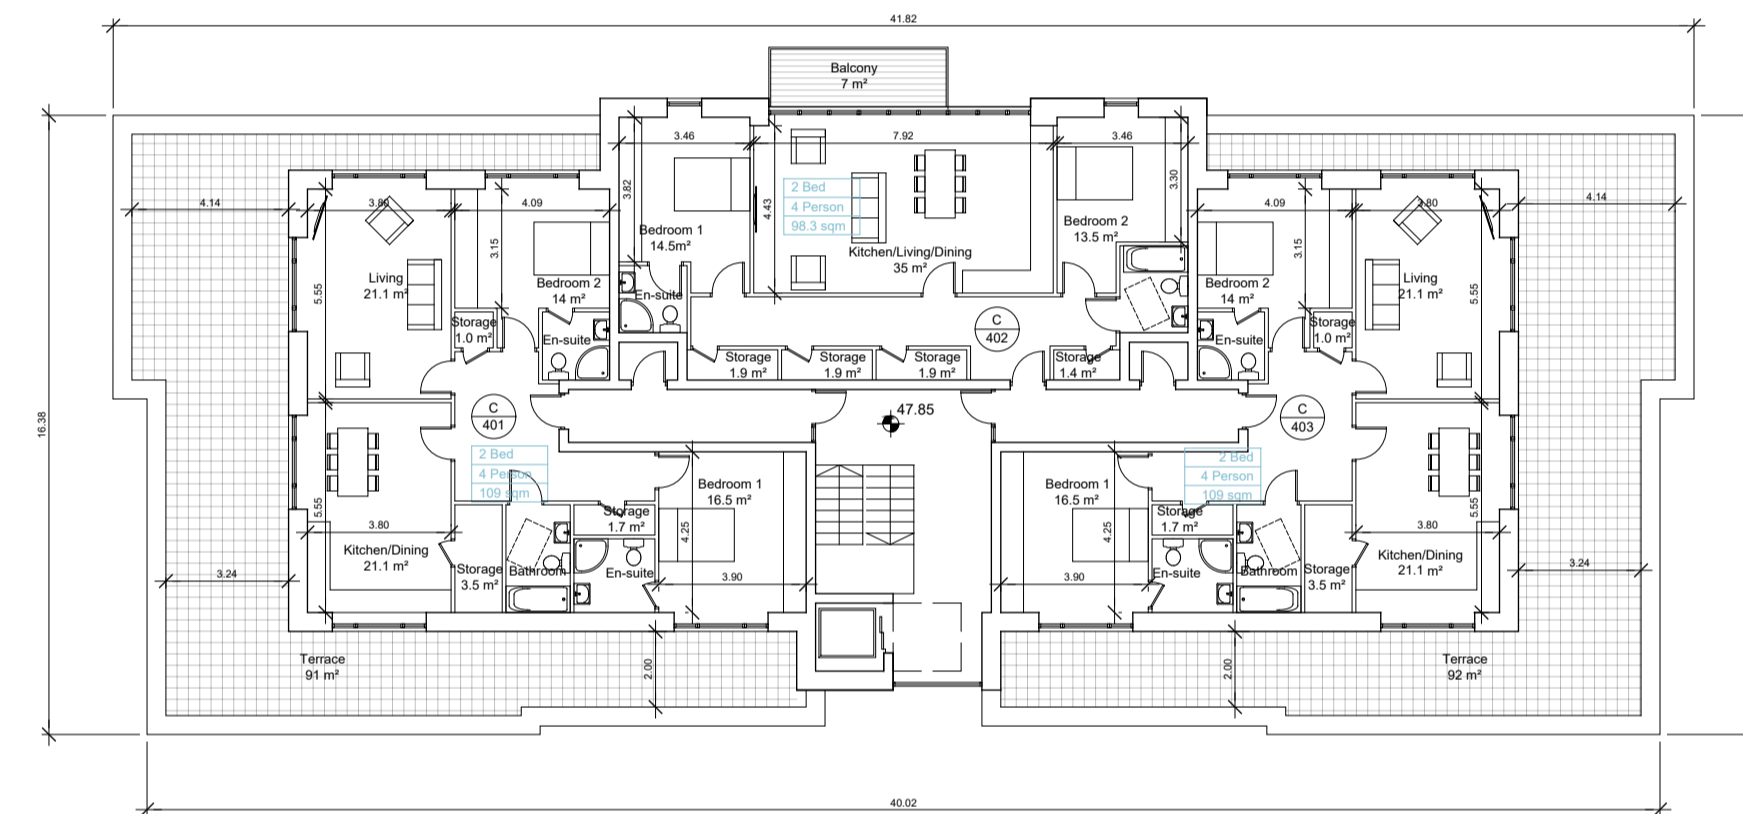

FOURTH FLOOR PLAN

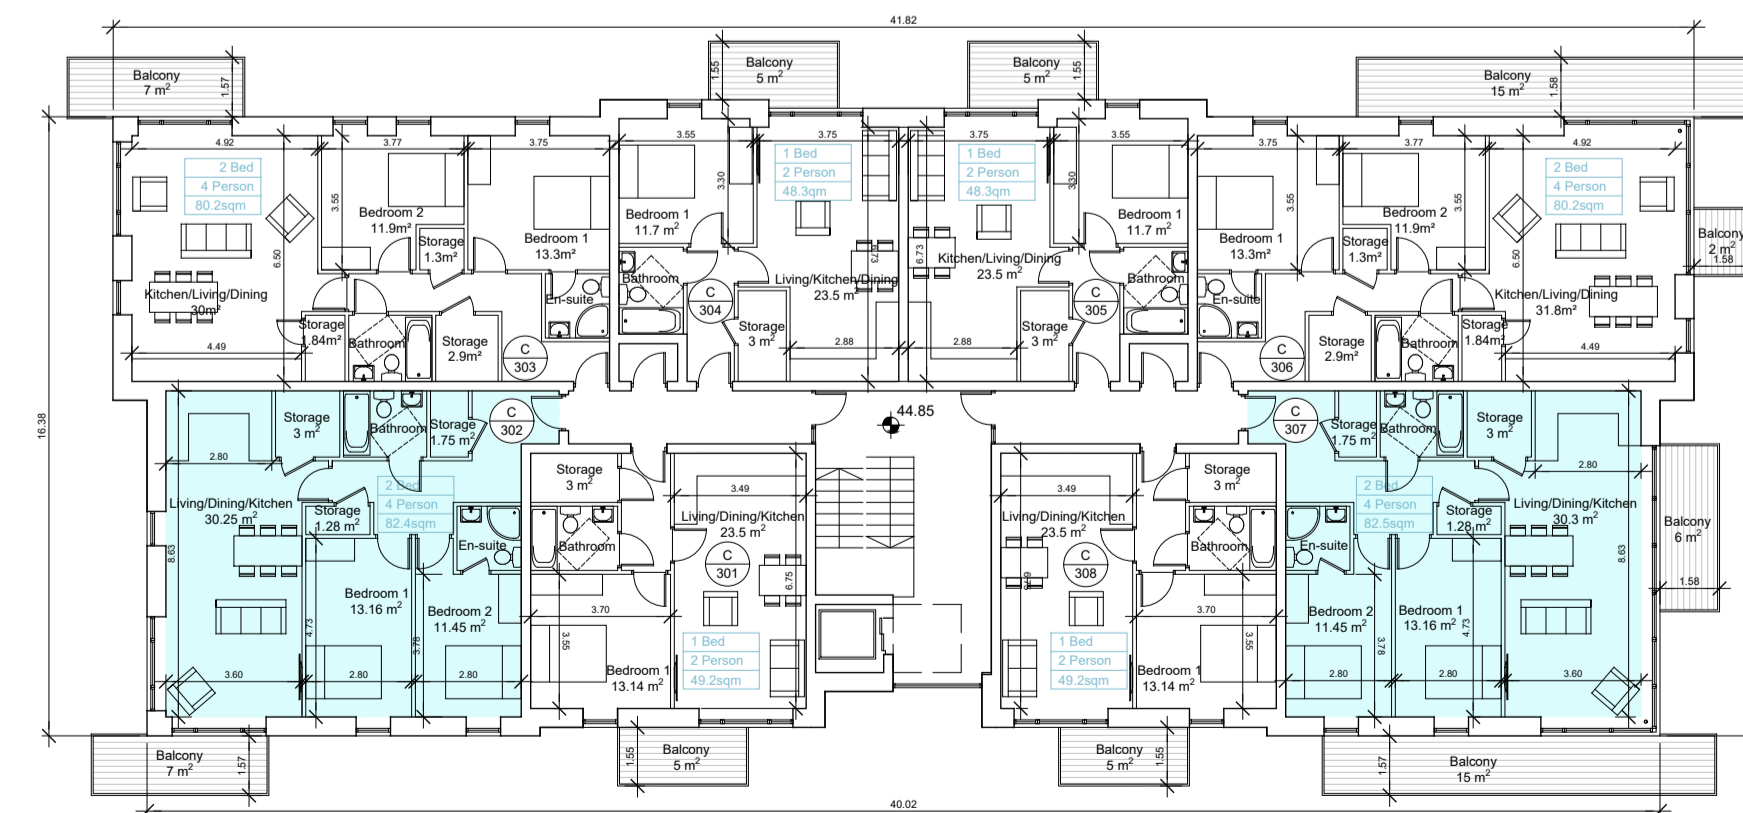


THIRD FLOOR PLAN

- © This drawing is copyright.
- 1 Do not scale this drawing.
- 2 Errors and omissions to be immediately notified to Architect.
- 3 All dimensions to be checked on site.
- 4 To be read with relevant Engineers drawings.

Notes:

Furniture and fittings shown are indicative.
Wardrobes in bedrooms are not counted as part of designated storage areas.

All dimensions in metres

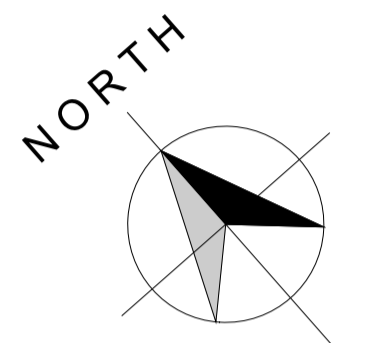


Key Plan

Part V units shaded blue

1 bed apartment 7

2 bed apartment 12

Total allocation 19

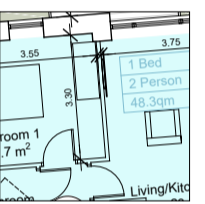

revisions description date ins

Block C Floor Plans	1828 P5 APT-100	revn
Part V apartment allocation		

job
Development at
Academy Street
Navan

scale
1:200 A1
date
NOV '19
drawn
JB / PMV
checked
PMV

client
COINDALE LTD.

issue
PLANNING

CONROY CROWE KELLY
ARCHITECTS
65 MERRION SQUARE
DUBLIN 2

PHONE 66139901 FAX 6765715
E-MAIL info@ceck.ie