


SECTION A - A

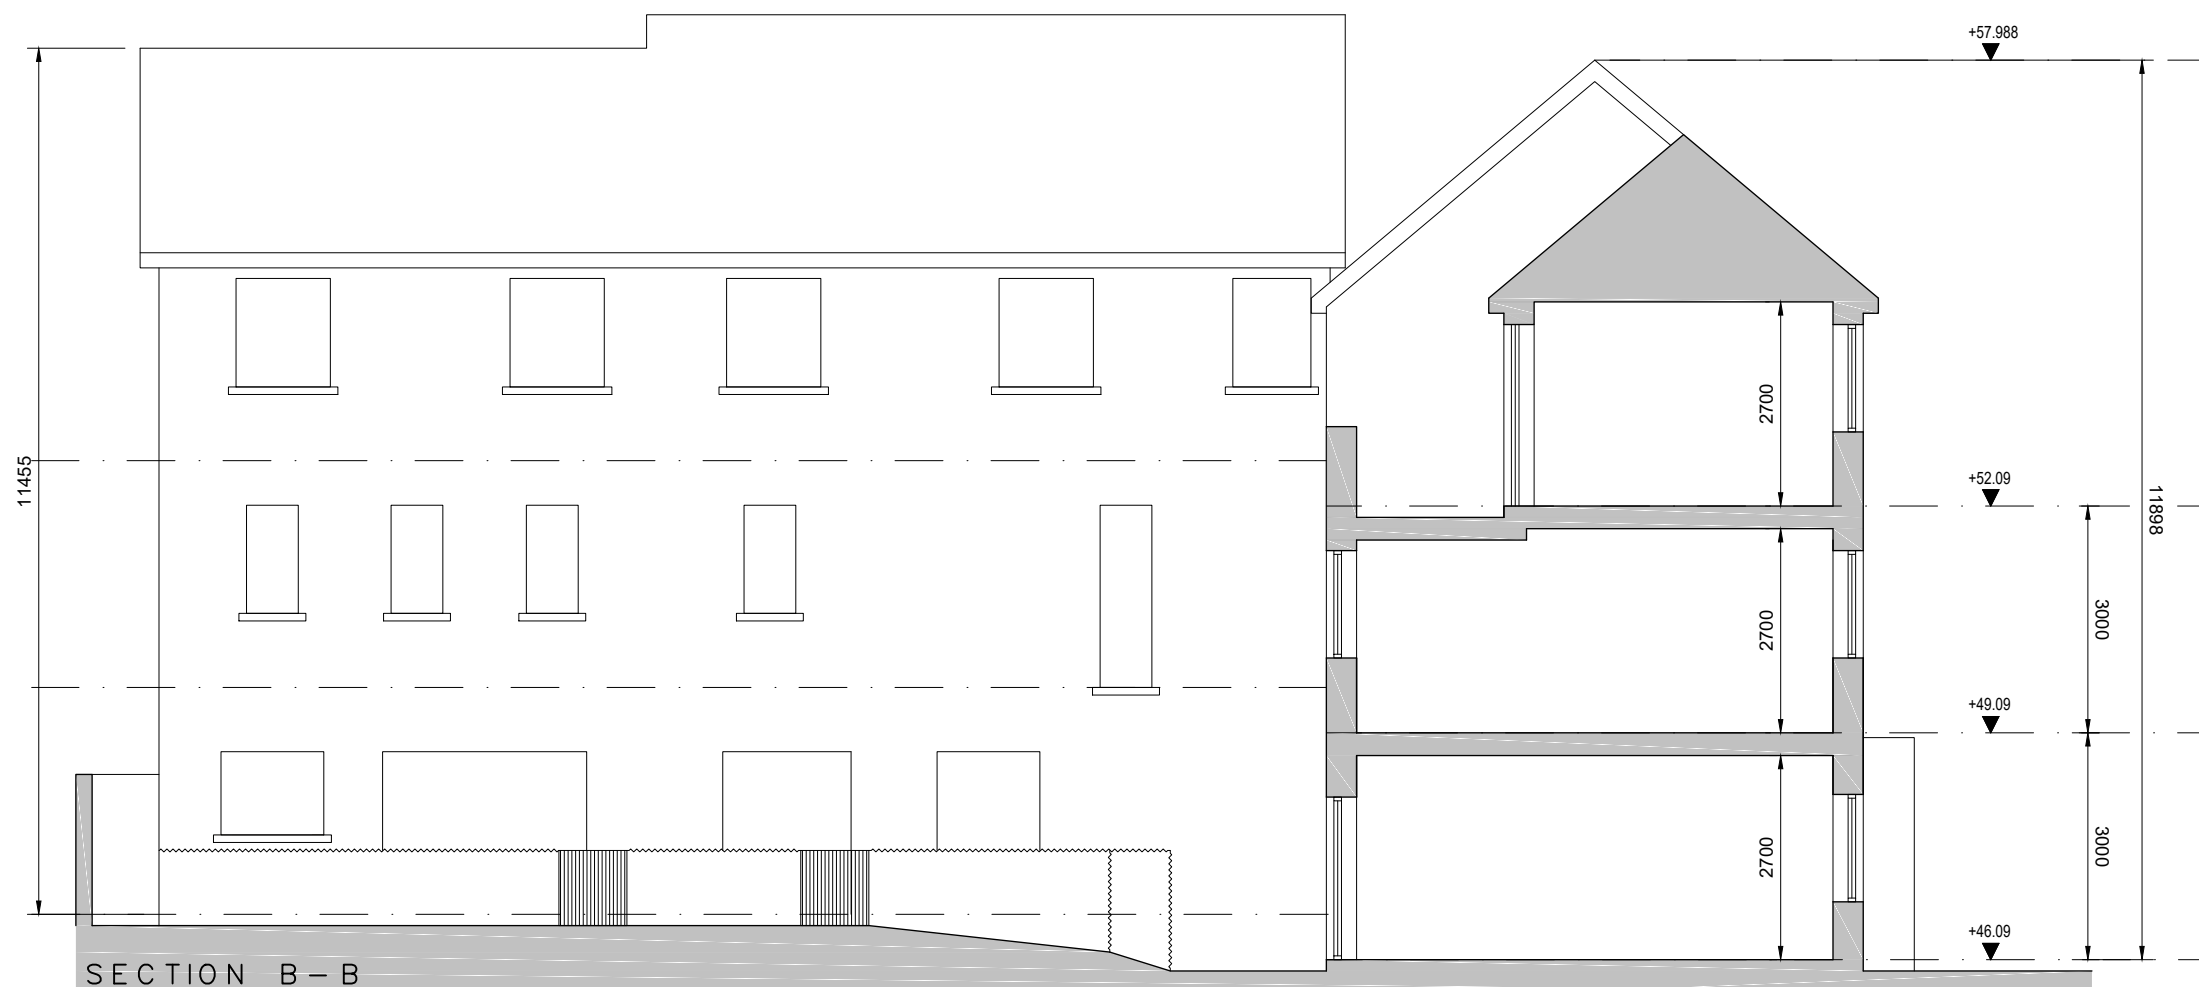

SECTION B - B

- © This drawing is copyright.  
 1 Do not scale this drawing.  
 2 Errors and omissions to be immediately notified to Architect.  
 3 All dimensions to be checked on site.  
 4 To be read with relevant Engineers drawings.

Notes:

1. All dimensions in millimetres

revisions	date	inls
description		
Corner Block CB5E		
Sections		
job	scale	1:100 A3
Development at Academy Street Navan	date	Aug 19
client	drawn	KM
COINDALE LTD.	checked	MC
issue		
PLANNING		
<b>CONROY CROWE KELLY ARCHITECTS</b> 65 MERRION SQUARE DUBLIN 2 PHONE 6613990/1 FAX 6765715 e-mail info@cck.ie		