


SECTION A-A  
SCALE 1:20

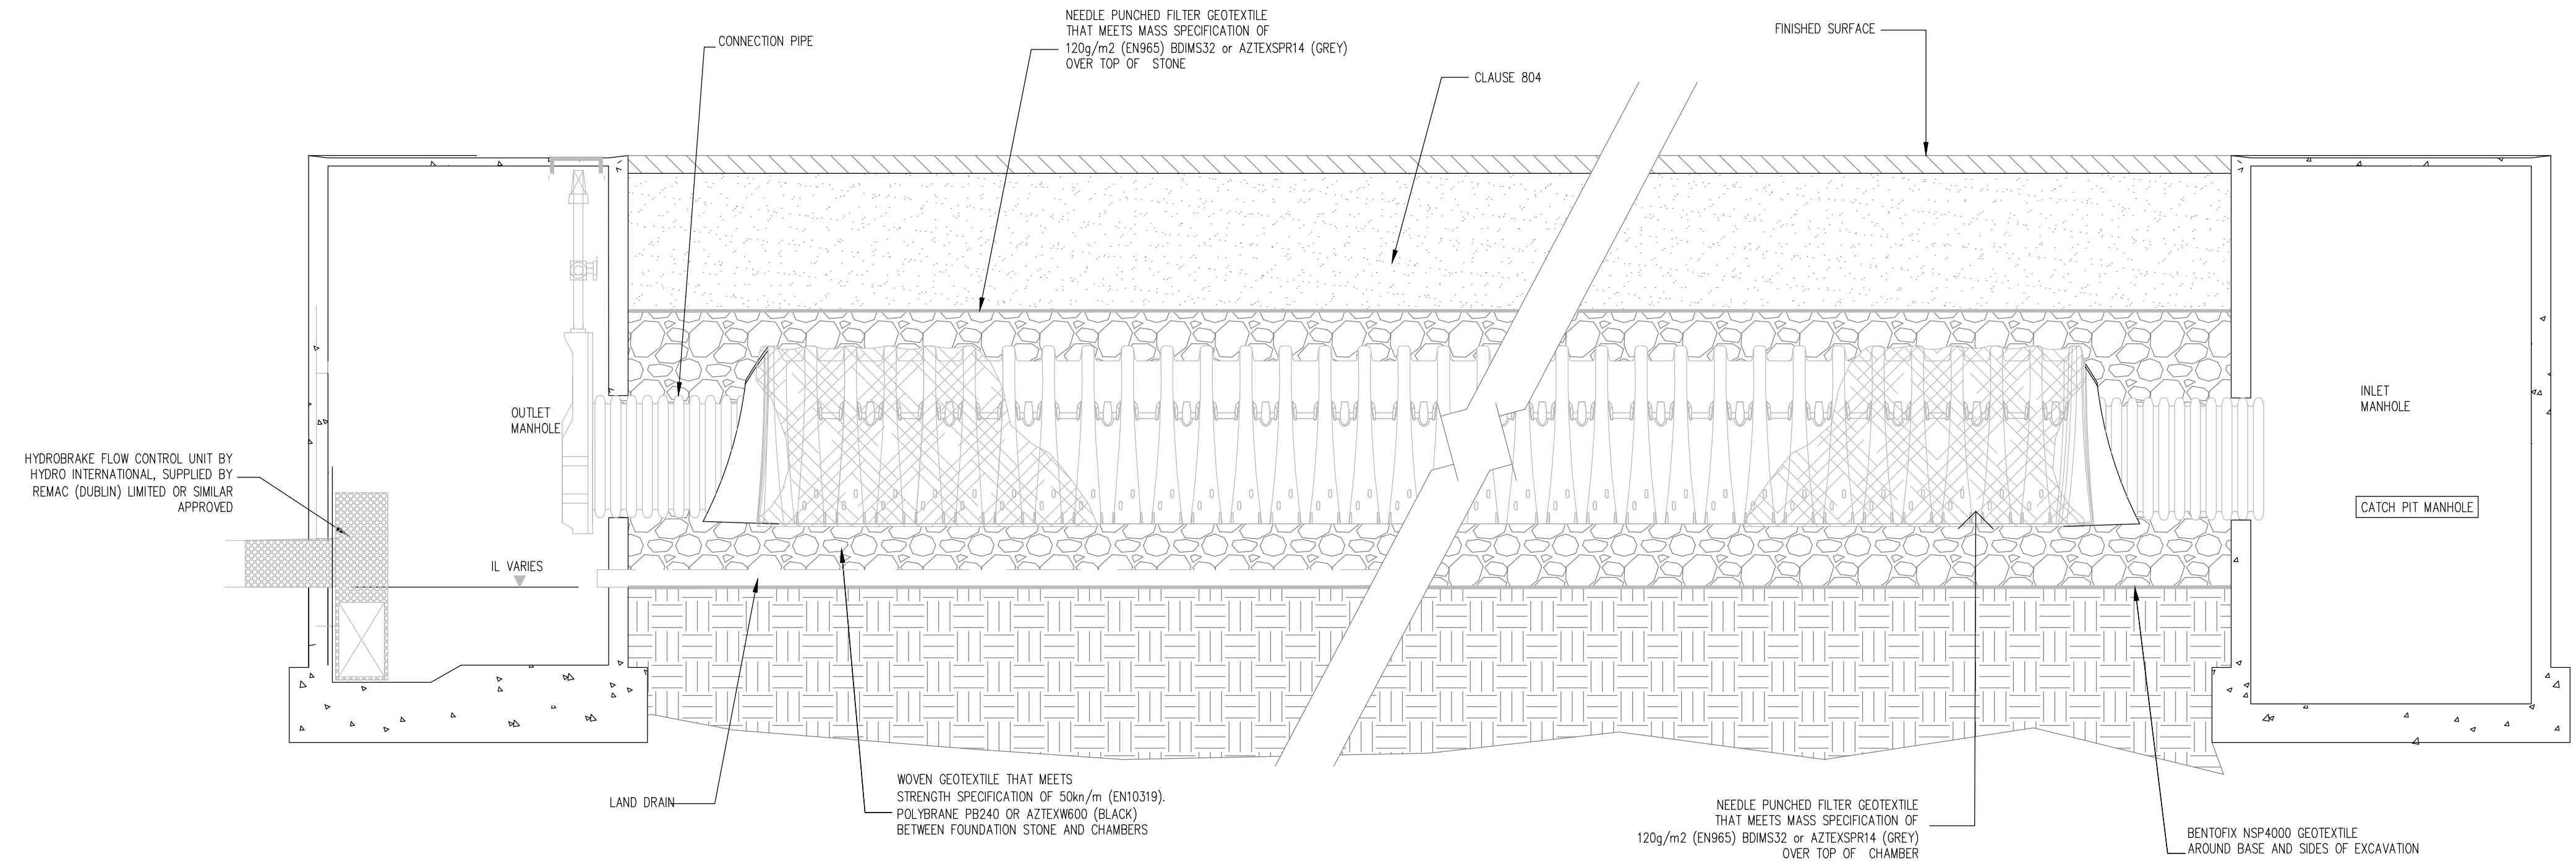

SECTION B-B  
SCALE 1:20

**PLANNING DRAWING**  
NOT FOR CONSTRUCTION  
THIS DRAWING HAS BEEN ISSUED  
FOR INFORMATION PURPOSES ONLY  
AND MUST NOT BE USED  
FOR CONSTRUCTION UNDER ANY  
CIRCUMSTANCES

- NOTES**
- For setting out refer to Architect's drawings.
  - This drawing to be read in conjunction with all other Architectural and Engineering drawings and all other relevant drawings and Specifications.
  - DO NOT SCALE THIS DRAWING. Use figured dimensions only.
  - No part of this document may be reproduced or transmitted in any form or stored in any retrieval system of any nature without the written permission as copyright holder except as agreed for use on the project for which the document was originally issued.
  - Ordnance Survey Ireland Licence Number EN 0074019

Rev. No.	Date	REVISION NOTE	Des. By	Chkd. By
A	01.10.2019	ARCHITECT'S LAYOUT REVISED	JS	NB
B	15.11.2019	ISSUED FOR PLANNING	DD	RFM

Architect	Conroy Crowe Kelly	
Project	Belmont	
Title	Attenuation System Detail Sheet 3 of 3	
Des. By	Chkd. By	Aprvd. By
HS	NB	NB
Date	Scale	Dwg. No.
April 2019	AS SHOWN @ A1	<b>D061-021</b>
		Revision
		<b>B</b>

**CS Consulting Group**  
DUBLIN | LONDON | LIMERICK

Head Office  
19-22 Dame Street, Dublin 2.  
T: +353 (0)1 5480863 F: +353 (0)1 9011355  
e: info@csconsulting.ie  
w: www.csconsulting.ie

Quality  
Environment  
Energy  
Health & Safety

ISO 9001:2008  
ISO 14001:2004  
ISO 50001:2011  
OHSAS 18001:2007