



ROAD 1
SCALE: H 1:1000, V 1:200, DATUM: 30.000

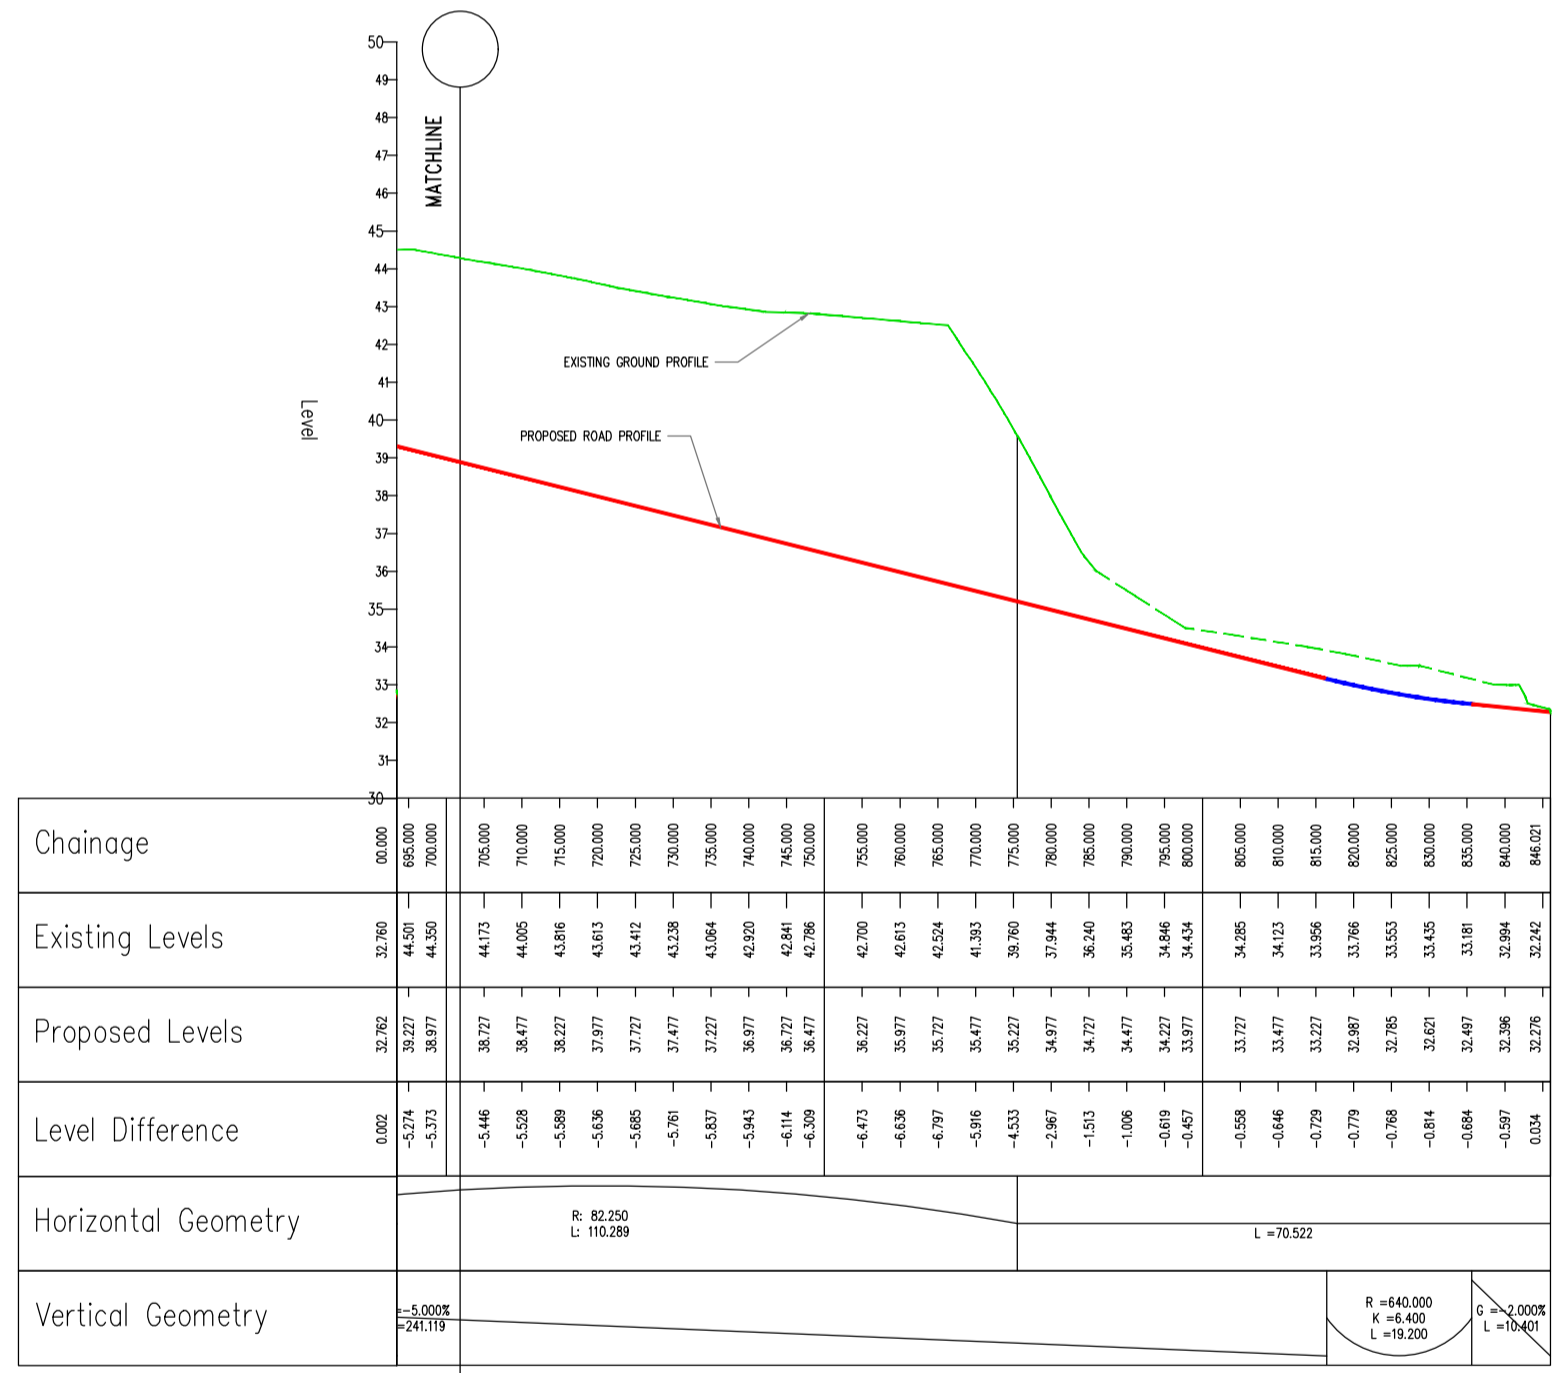

ROAD 1
SCALE: H 1:500, V 1:100, DATUM: 30.000

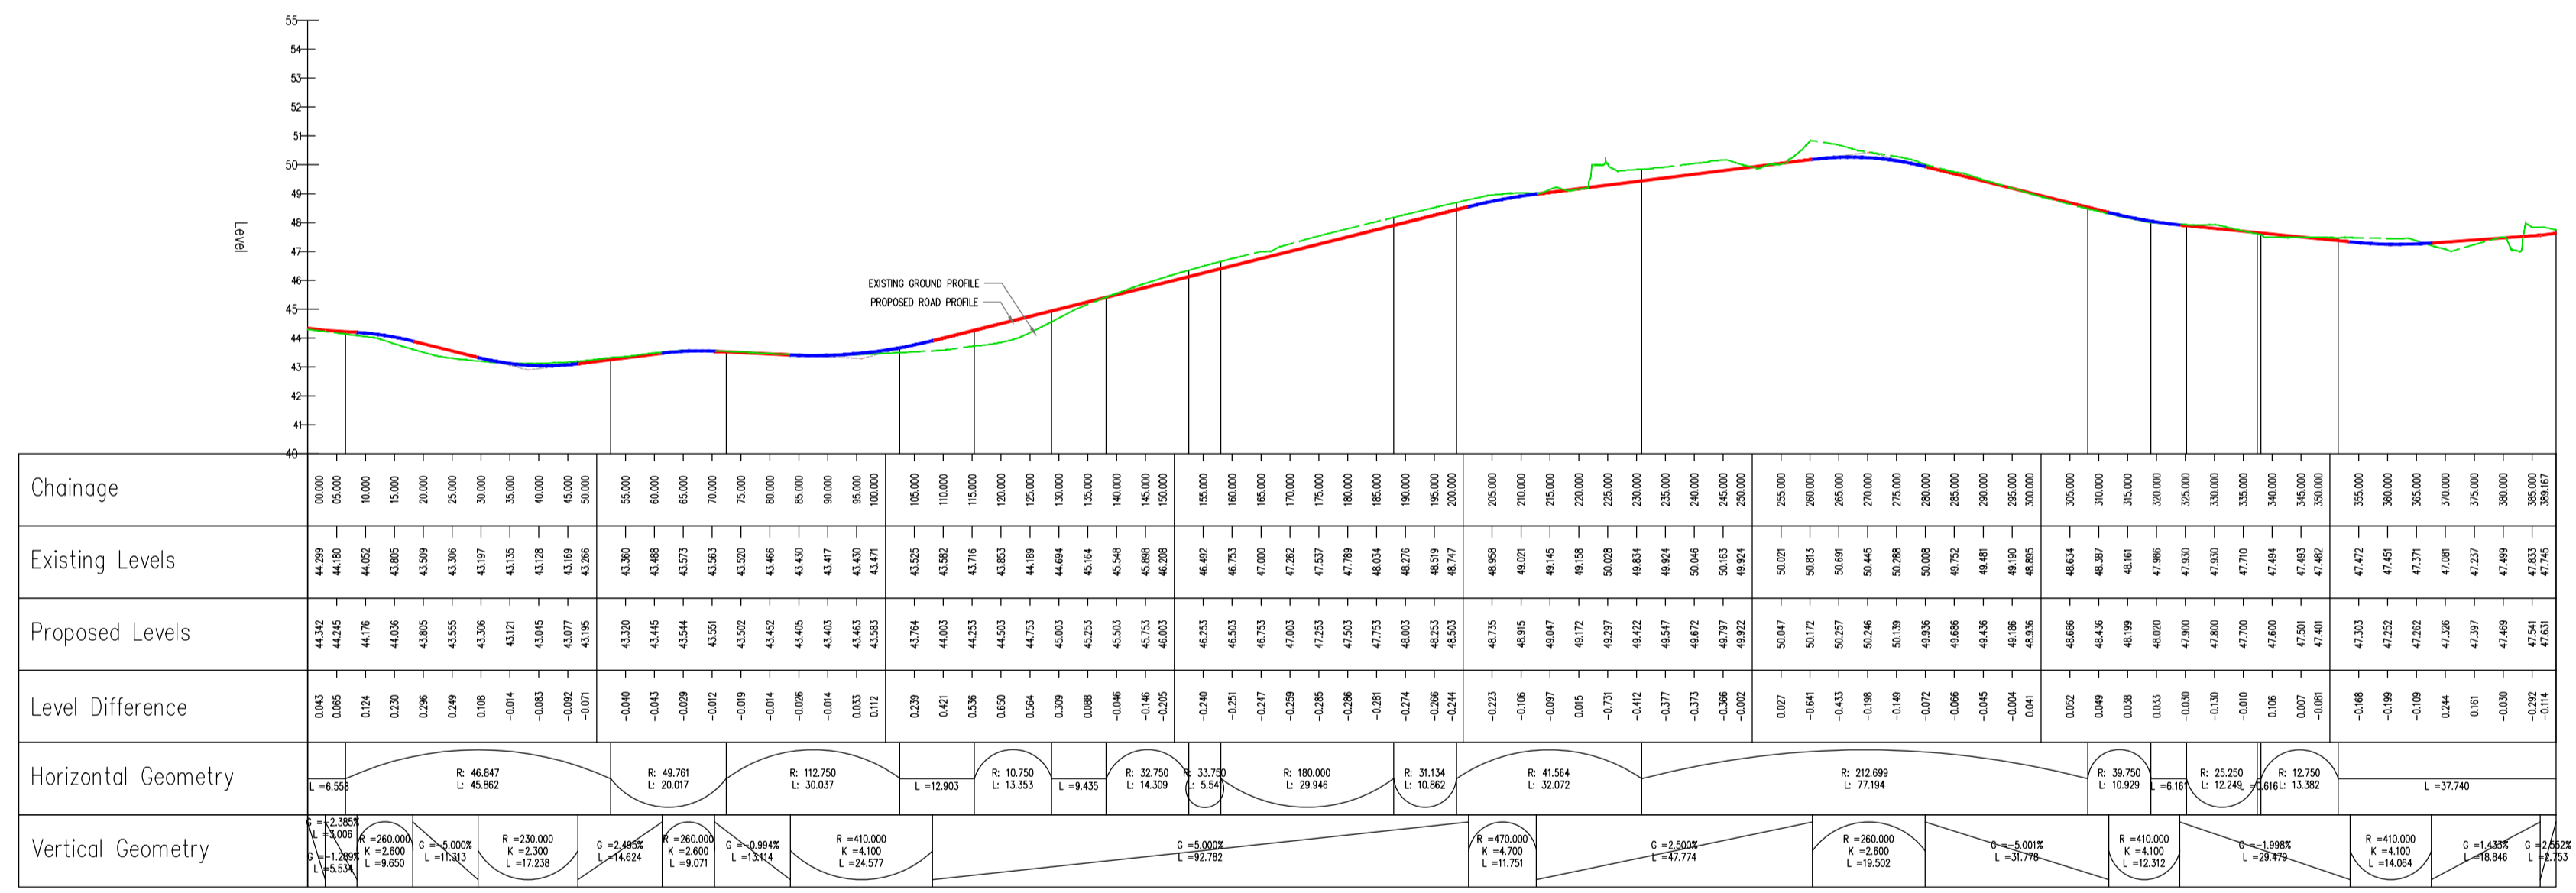

ROAD 2
SCALE: H 1:1000, V 1:200, DATUM: 40.000

NOTE:

FOR ROAD LAYOUT REFER TO DRAWINGS D061-028, D061-029, D061-030 AND D061-031.

PLANNING DRAWING
NOT FOR CONSTRUCTION THIS DRAWING HAS BEEN ISSUED FOR INFORMATION PURPOSES ONLY AND MUST NOT BE USED FOR CONSTRUCTION UNDER ANY CIRCUMSTANCES

- NOTES**
- For setting out refer to Architect's drawings.
 - This drawing to be read in conjunction with all other Architectural and Engineering drawings and all other relevant drawings and Specifications.
 - DO NOT SCALE THIS DRAWING. Use figured dimensions only.
 - No part of this document may be reproduced or transmitted in any form or stored in any retrieval system of any nature without the written permission as copyright holder except as agreed.
 - Use on the project for which the document was originally issued.
 - Ordnance Survey Ireland Licence Number EN 0074019

Rev. No.	Date	REVISION NOTE
A	01.10.2019	ARCHITECT'S LAYOUT REVISED
B	15.11.2019	ISSUED FOR PLANNING

Rev. No.	Date	REVISION NOTE	Dr. By	Chkd. By
A	01.10.2019	ARCHITECT'S LAYOUT REVISED	HS	NB
B	15.11.2019	ISSUED FOR PLANNING	DD	NB

Conroy Crowe Kelly
Belmont

Proposed Road Profiles
Sheet 1 of 4

Drn by: JC, Chkd by: NB, Aprvd by: NB, Dwg. No.: D061/032, Revision: B

CS Consulting Group
DUBLIN | LONDON | LIMERICK

Head Office
19-22 Dame Street, Dublin 2.
T: +353 (0)1 5480863 F: +353 (0)1 9011355
e: info@csconsulting.ie
w: www.csconsulting.ie

Quality Environment Health & Safety
I.S. EN ISO 9001:2008
I.S. EN ISO 14001:2004
I.S. EN ISO 50001:2011
OHSAS 18001:2007