
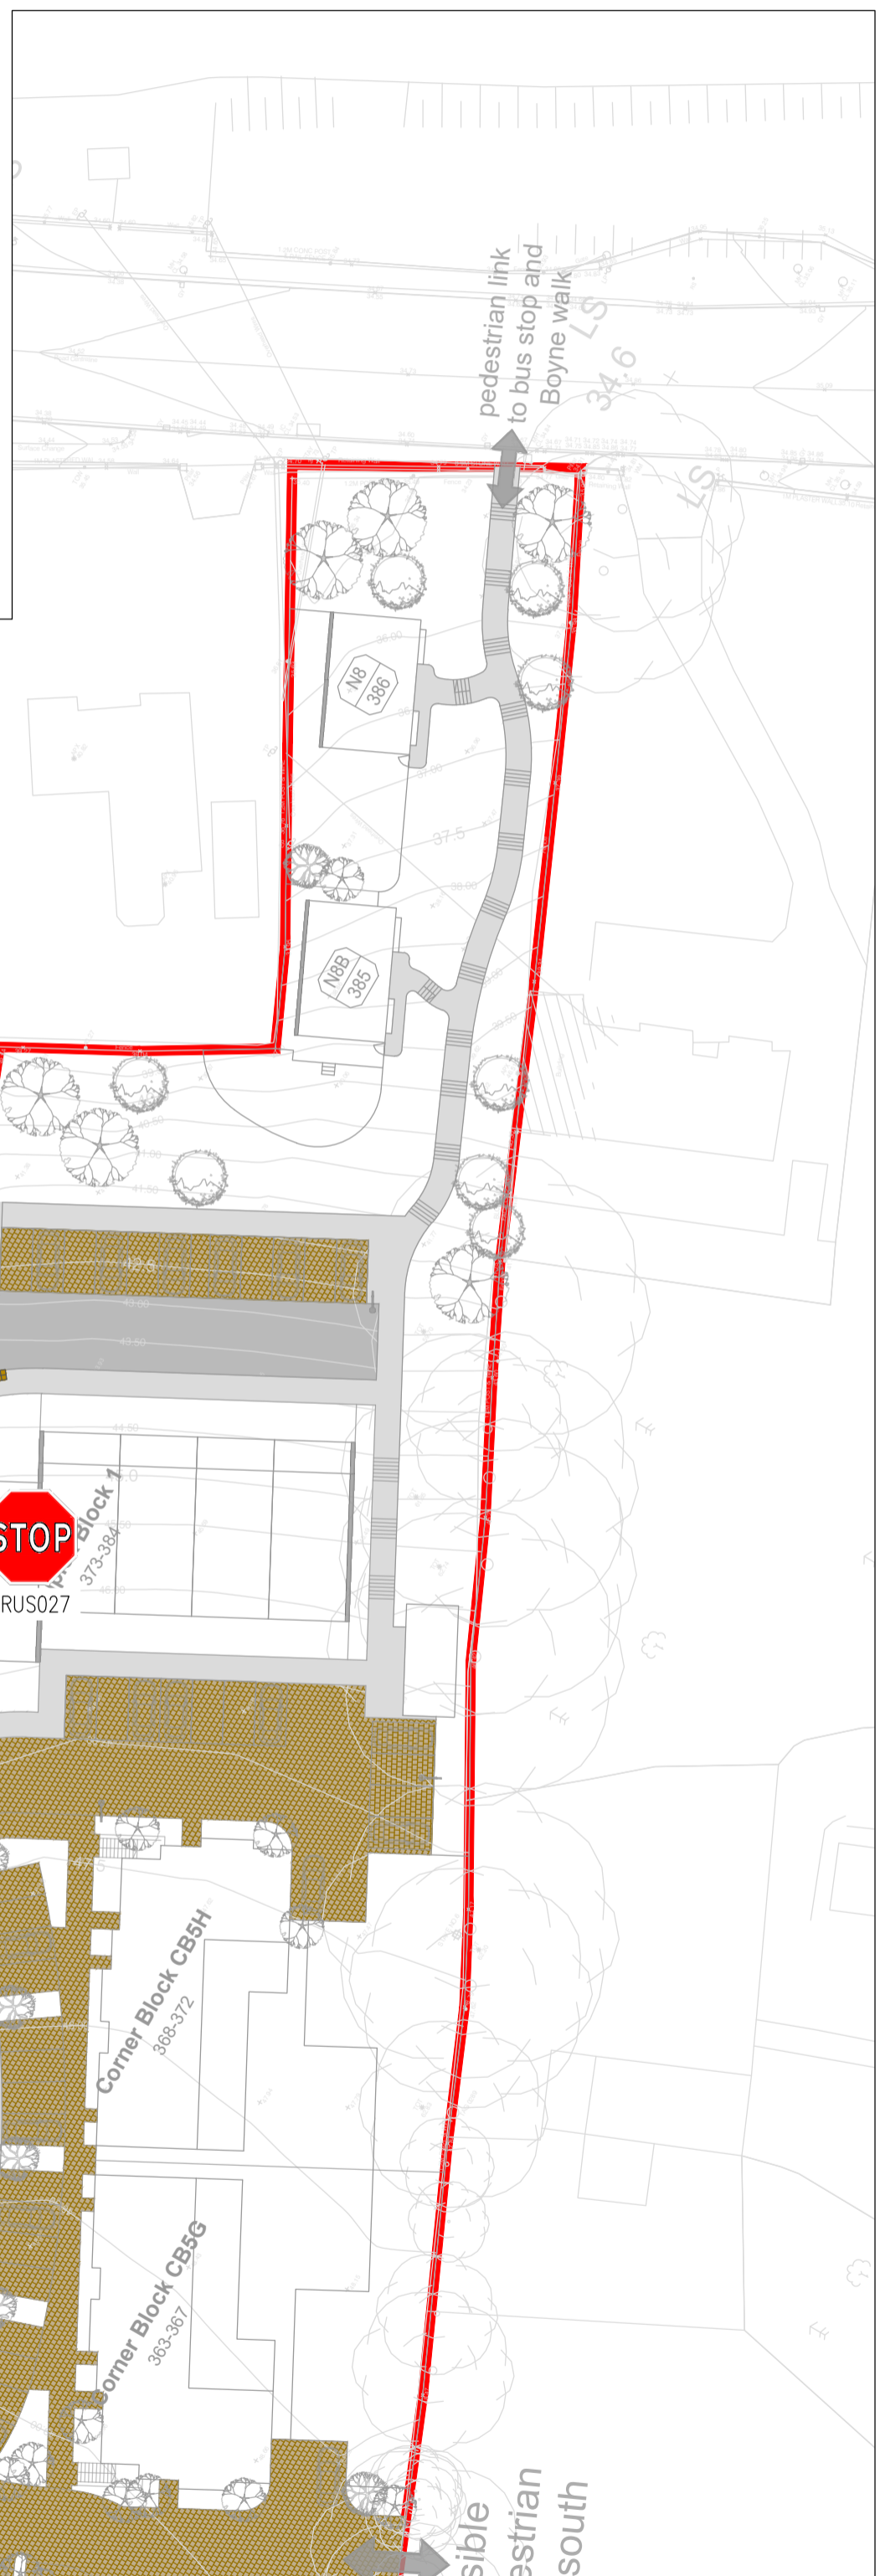


REFER TO DRAWING D061-072 FOR SIGNALISED JUNCTION DETAILS

PLAN:
SCALE: 1:500

LEGEND:

PROPOSED ROAD	
PROPOSED FOOTPATH	
PROPOSED CYCLETRACK	
PROPOSED SHARED SURFACE	
PROPOSED PERMEABLE PAVING	
HIGH FRICTION SURFACE TREATMENT	
TACTILE PAVING BUFF IN COLOUR	
RED LINE BOUNDARY	
MINI ROUNDABOUT MARKING as per TRAFFIC SIGNS MANUAL (TSM)	
ROAD CENTER LINE (as per TSM)	
YIELD SIGN (as per TSM)	
WORDED STOP MARKING (as per TSM)	
STOP SIGN (as per TSM) RUS027	
END OF CYCLETRACK SIGN (as per TSM) P010	
CYCLETRACK SIGN (as per TSM) RUS009	
CYCLETRACK MARKING (as per TSM) M116	
YIELD CYCLE MARKING (as per TSM) M115C	

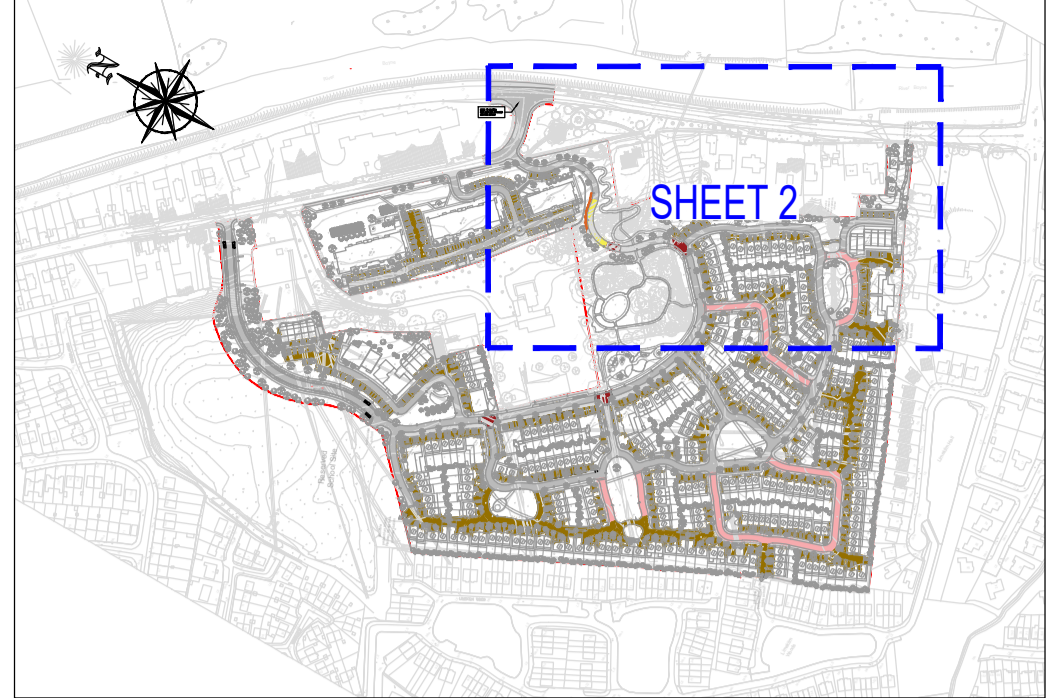

PLANNING DRAWING
NOT FOR CONSTRUCTION THIS DRAWING HAS BEEN ISSUED FOR INFORMATION PURPOSES ONLY AND MUST NOT BE USED FOR CONSTRUCTION UNDER ANY CIRCUMSTANCES

- NOTES**
- For setting out refer to Architect's drawings.
 - This drawing to be read in conjunction with all other Architectural and Engineering drawings and all other relevant drawings and Specifications.
 - DO NOT SCALE THIS DRAWING. Use figured dimensions only.
 - No part of this document may be reproduced or transmitted in any form or stored in any retrieval system of any nature without the written permission as copyright holder except as agreed for use on the project for which the document was originally issued.
 - Ordnance Survey Ireland Licence Number EN 0074019

Rev. No.	Date	REVISION NOTE	Drn. By	Chkd. By
A	01.10.2019	ARCHITECT'S LAYOUT REVISED	JS	NB
B	15.11.2019	ISSUED FOR PLANNING	DD	NB

Architect	Conroy Crowe Kelly	
Project	Belmont	
Title	Proposed Road Markings & Signage Sheet 2 of 4	
Drn. by	Chkd. by	Appr. by
JC	NB	NB
Date	Scale	Dwg. No.
Mar 2019	1:500 @ A1	D061/037
		Revision
		B

CS Consulting Group
DUBLIN | LONDON | LIMERICK

Head Office
19-22 Dame Street, Dublin 2
T: +353 (0)1 5480863 F: +353 (0)1 9011355
e: info@csconsulting.ie
w: www.csconsulting.ie

Quality
Environment
Energy
Health & Safety

ISO 9001:2008
ISO 14001:2004
ISO 50001:2011
OHSAS 18001:2007