


**NOTE:**

FOR CROSS SECTIONS LOCATION REFER TO DRAWINGS D061-028, D061-029, D061-030 AND D061-031

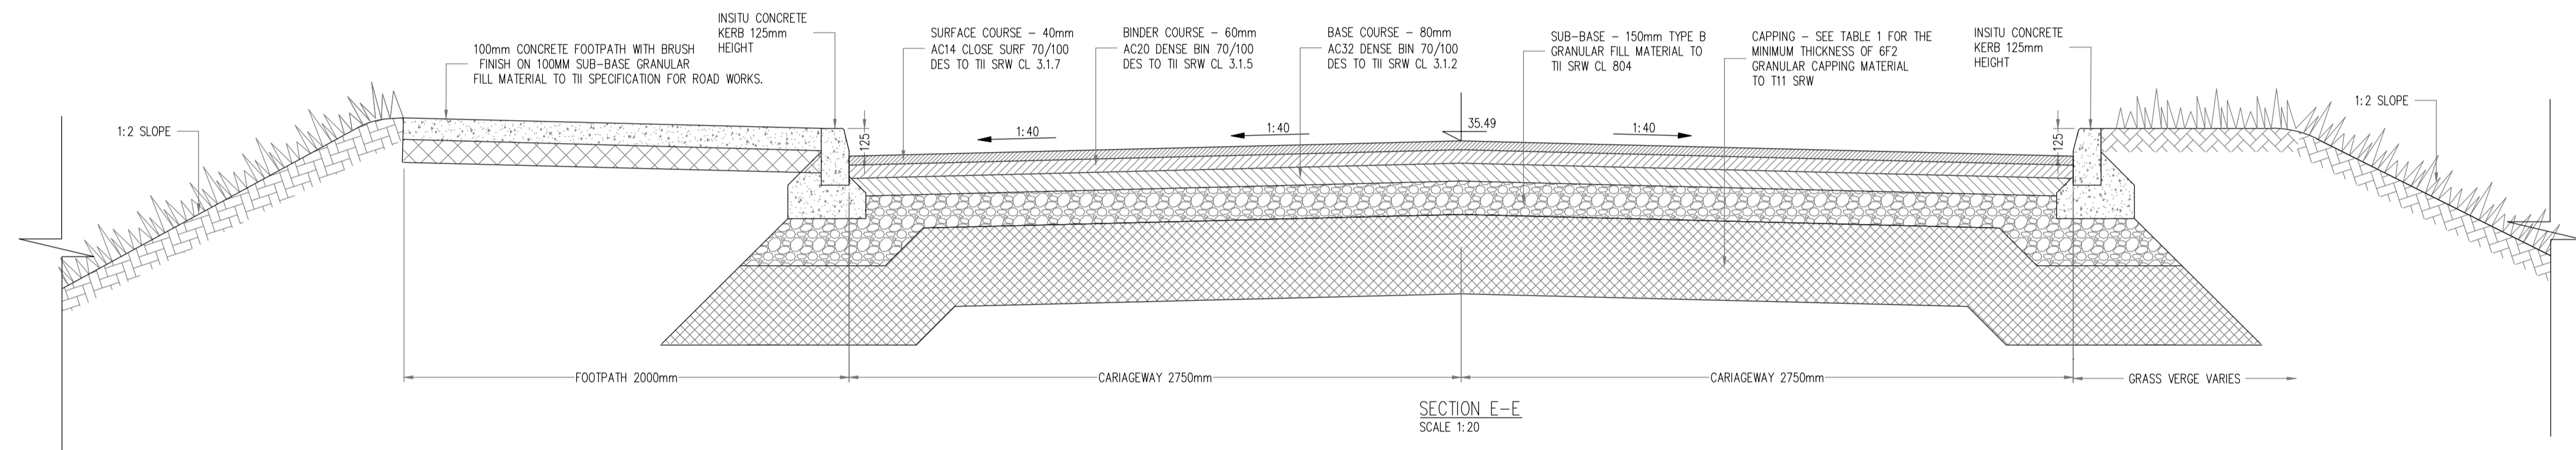

**PLANNING DRAWING**  
NOT FOR CONSTRUCTION THIS DRAWING HAS BEEN ISSUED FOR INFORMATION PURPOSES ONLY AND MUST NOT BE USED FOR CONSTRUCTION UNDER ANY CIRCUMSTANCES

- NOTES**
- For setting out refer to Architect's drawings.
  - This drawing to be read in conjunction with all other Architectural and Engineering drawings and all other relevant drawings and Specifications.
  - DO NOT SCALE THIS DRAWING. Use figured dimensions only.
  - No part of this document may be reproduced or transmitted in any form or stored in any retrieval system of any nature without the written permission as copyright holder except as agreed for use on the project for which the document was originally issued.
  - Ordnance Survey Ireland Licence Number EN 0074019

Rev. No.	Date	REVISION NOTE	Drn. By	Chkd. By
A	15.11.2019	ISSUED FOR PLANNING	DD	NB

Architect	Conroy Crowe Kelly			
Project	Belmont			
Title	Proposed Road Details Sheet 3 of 3			
Drn. by	Chkd. by	Aprd. by	Dwg. No.	Revision
JC	NB	NB	D061/042	A
Date	Scale	As Shown		
Mar 2019	@A1			

**CS Consulting Group**  
DUBLIN | LONDON | LIMERICK

Head Office  
19-22 Dame Street, Dublin 2.  
T: +353 (0)1 5480863 F: +353 (0)1 9011355  
e: info@csconsulting.ie  
w: www.csconsulting.ie

Quality I.S. EN ISO 9001:2008  
Environment I.S. EN ISO 14001:2004  
Energy I.S. EN ISO 50001:2011  
Health & Safety OHSAS 18001:2007