



**LEGEND:**

NOTE: for details of materials & planting see drawing 18221-2-103

**GENERAL**

- Existing Trees/Group of Trees
- Proposed Building

**PROPOSED PLANTING AND HABITATS**

- Parkland Trees
- Street Trees
- Small to Medium Garden Trees
- Orchard Trees
- Birch Thickets
- Amenity / Private Grass
- Low / Medium height shrub Planting
- Hedge
- Mixed Native Woodland Planting
- Ornamental Grasses + Planting
- Bulb Planting / Long grass
- Landform
- Swale

**PROPOSED HARD ELEMENTS**

- Tarmac Road
- Concrete Footpath
- Raised Table


- Tactile Paving
- Rolled Dust/Gravel Path
- PCC Pavers for Vehicular/Pedestrian
- Shared surface-Coloured tarmac
- Cycle way
- Parking Bay and Threshold Paving
- PCC setts
- Attenuation area
- 1.2m high vertical bar railing

**PROPOSED PLAY AREAS**

- Rubber / Woodchip Play surface
- Sand area in Playground
- Boardwalk Play Features
- Balance Beams
- Informal Play: Boulders, Mounds, Logs
- Play Equipment
- Fitness Trail Equipment

**PROPOSED FURNITURE & STRUCTURES**

- Coursed gabion retaining walls
- 1. Bike Stands  
2. Bin Shed  
3. Bins
- Indicative location of substation unit
- Street Lighting
- Pumping station
- 1. Timber Bench  
2. Concrete Wall/Seat

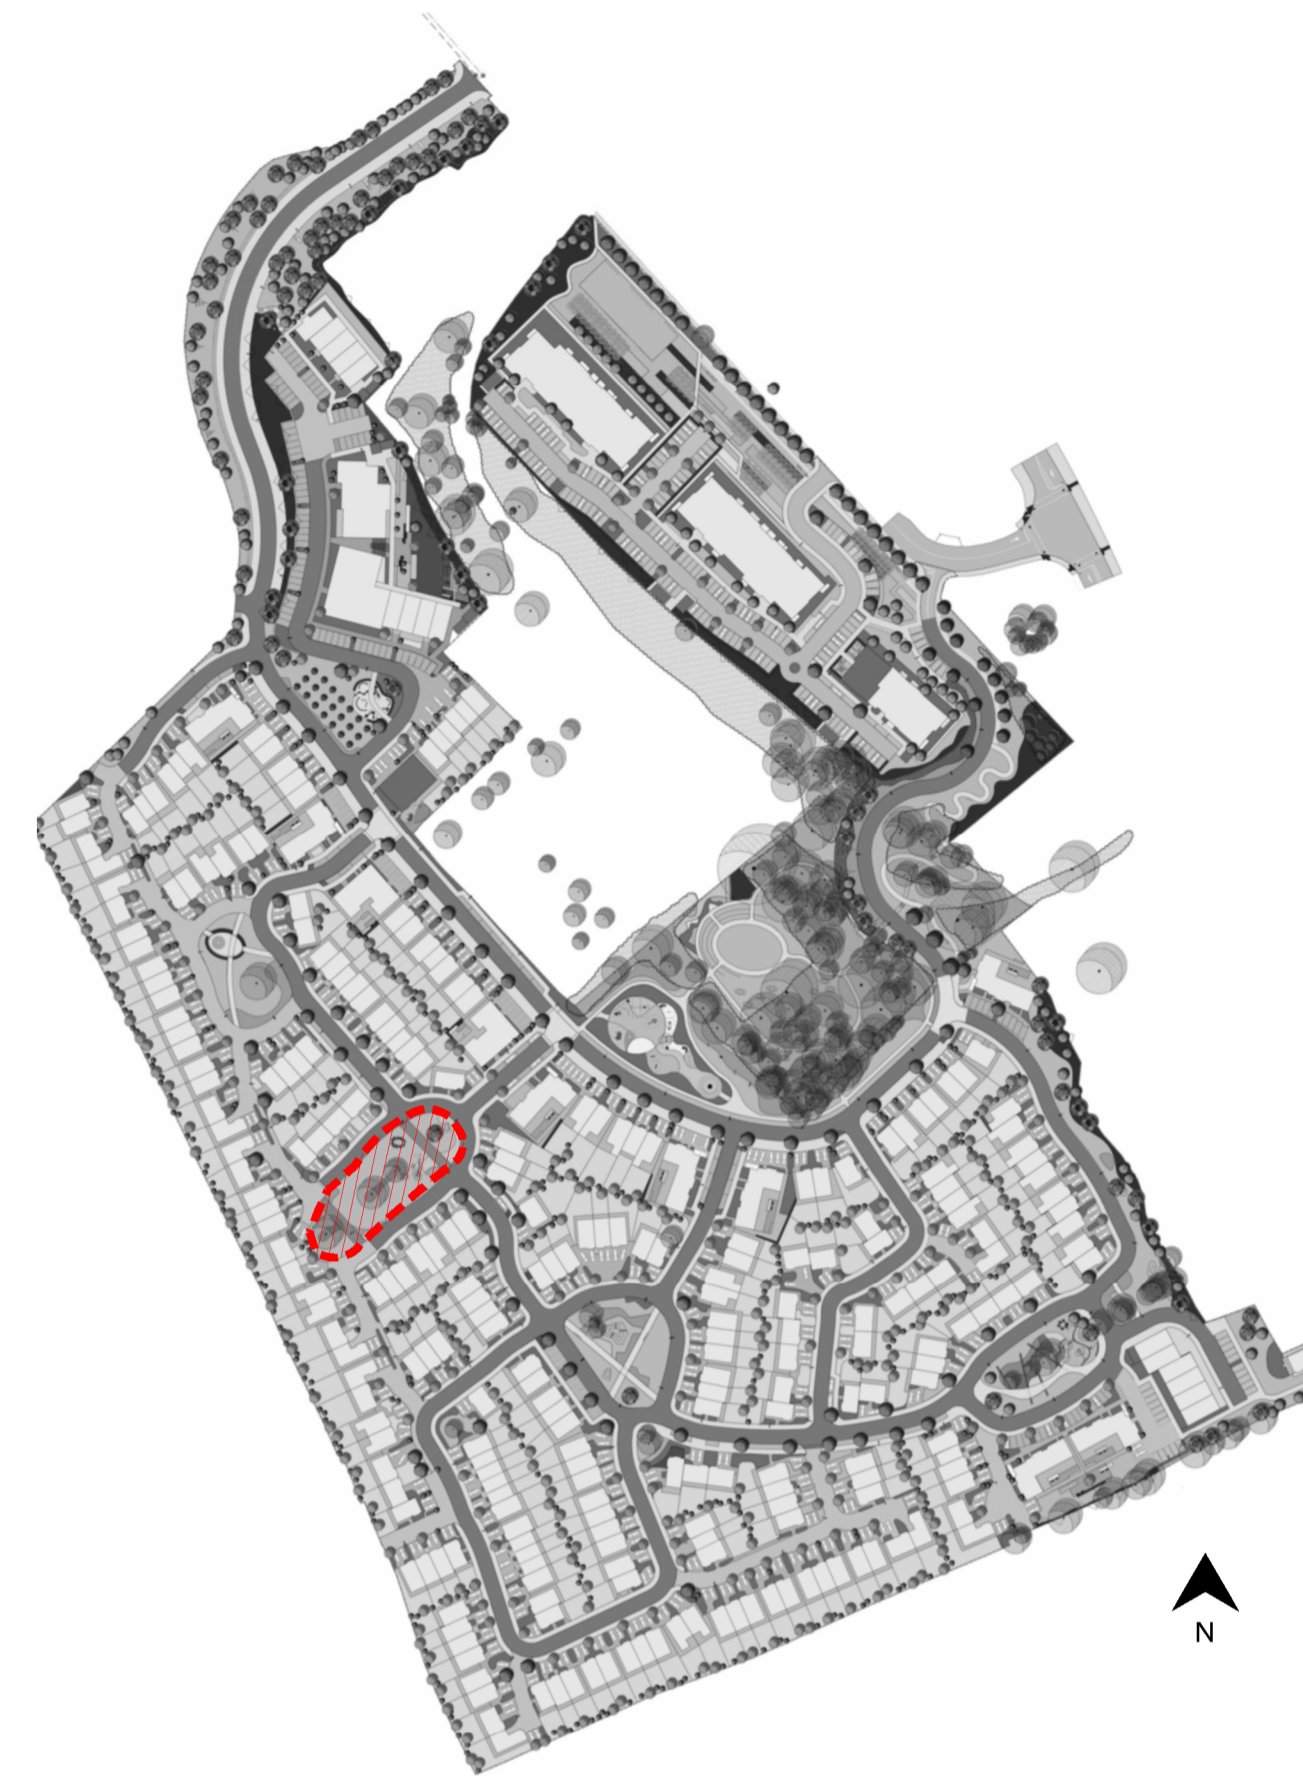

**KEY PLAN NTS**

**The Ashes**  
Simple paths cross the park following desire lines. A circle of boulders, simple grass mounds and balancing logs provide doorstep play possibilities, while long grasses and shrubs underneath the existing retained trees keep an element of the existing hedgerow

THE ASHES, PLAN VIEW  
SC. 1:200




THE ASHES, INDICATIVE IMAGES

**NOTE:**  
- DRAWING ISSUED FOR PLANNING PURPOSE ONLY.  
LANDSCAPE IS SUBJECT TO APPROVAL OF THE PLANNING AUTHORITY

REV	DATE	AMENDMENT
A	14/11/2019	PLANNING ISSUE

**CUNNANE STRATTON REYNOLDS  
LAND PLANNING & DESIGN**

DUBLIN OFFICE  
3 MOLESWORTH PLACE DUBLIN 2  
TEL 01 661 0419 FAX 01 661 0431  
EMAIL info@csrlandplan.ie

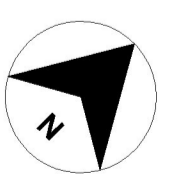

PROJECT: BELMOUNT RESIDENTIAL DEVELOPMENT ACADEMY STREET, NAVAN, CO MEATH	DATE: October 2019
DRAWING: LANDSCAPE MASTERPLAN DETAIL: THE ASHES	SCALE: 1/200@A1
	DRAWN: DC
	CHECKED: EO
	DRAWING NO: 18221-2-405