





OVAL PARK, PLAN VIEW
SC. 1:200

- LEGEND:
NOTE: for details of materials & planting see drawing 18221-2-103
- GENERAL
- Existing Trees/Group of Trees
 - Proposed Building
- PROPOSED PLANTING AND HABITATS
- Parkland Trees
 - Street Trees
 - Small to Medium Garden Trees
 - Orchard Trees
 - Birch Thickets
 - Amenity / Private Grass
 - Low / Medium height shrub Planting
 - Hedge
 - Mixed Native Woodland Planting
 - Ornamental Grasses + Planting
 - Bulb Planting / Long grass
 - Landform
 - Swale
- PROPOSED HARD ELEMENTS
- Tarmac Road
 - Concrete Footpath
 - Raised Table
- Tactile Paving
 - Rolled Dust/Gravel Path
 - PCC Pavers for Vehicular/Pedestrian
 - Shared surface-Coloured tarmac
 - Cycle way
 - Parking Bay and Threshold Paving
 - PCC sets
 - Attenuation area
 - 1.2m high vertical bar railing
- PROPOSED PLAY AREAS
- Rubber / Woodchip Play surface
 - Sand area in Playground
 - Boardwalk Play Features
 - Balance Beams
 - Informal Play: Boulders, Mounds, Logs
 - Play Equipment
 - Fitness Trail Equipment
- PROPOSED FURNITURE & STRUCTURES
- Coursed gabion retaining walls
 - 1. Bike Stands
 - 2. Bin Shed
 - 3. Bins
 - Indicative location of substation unit
 - Street Lighting
 - Pumping station
 - 1. Timber Bench
 - 2. Concrete Wall/Seat

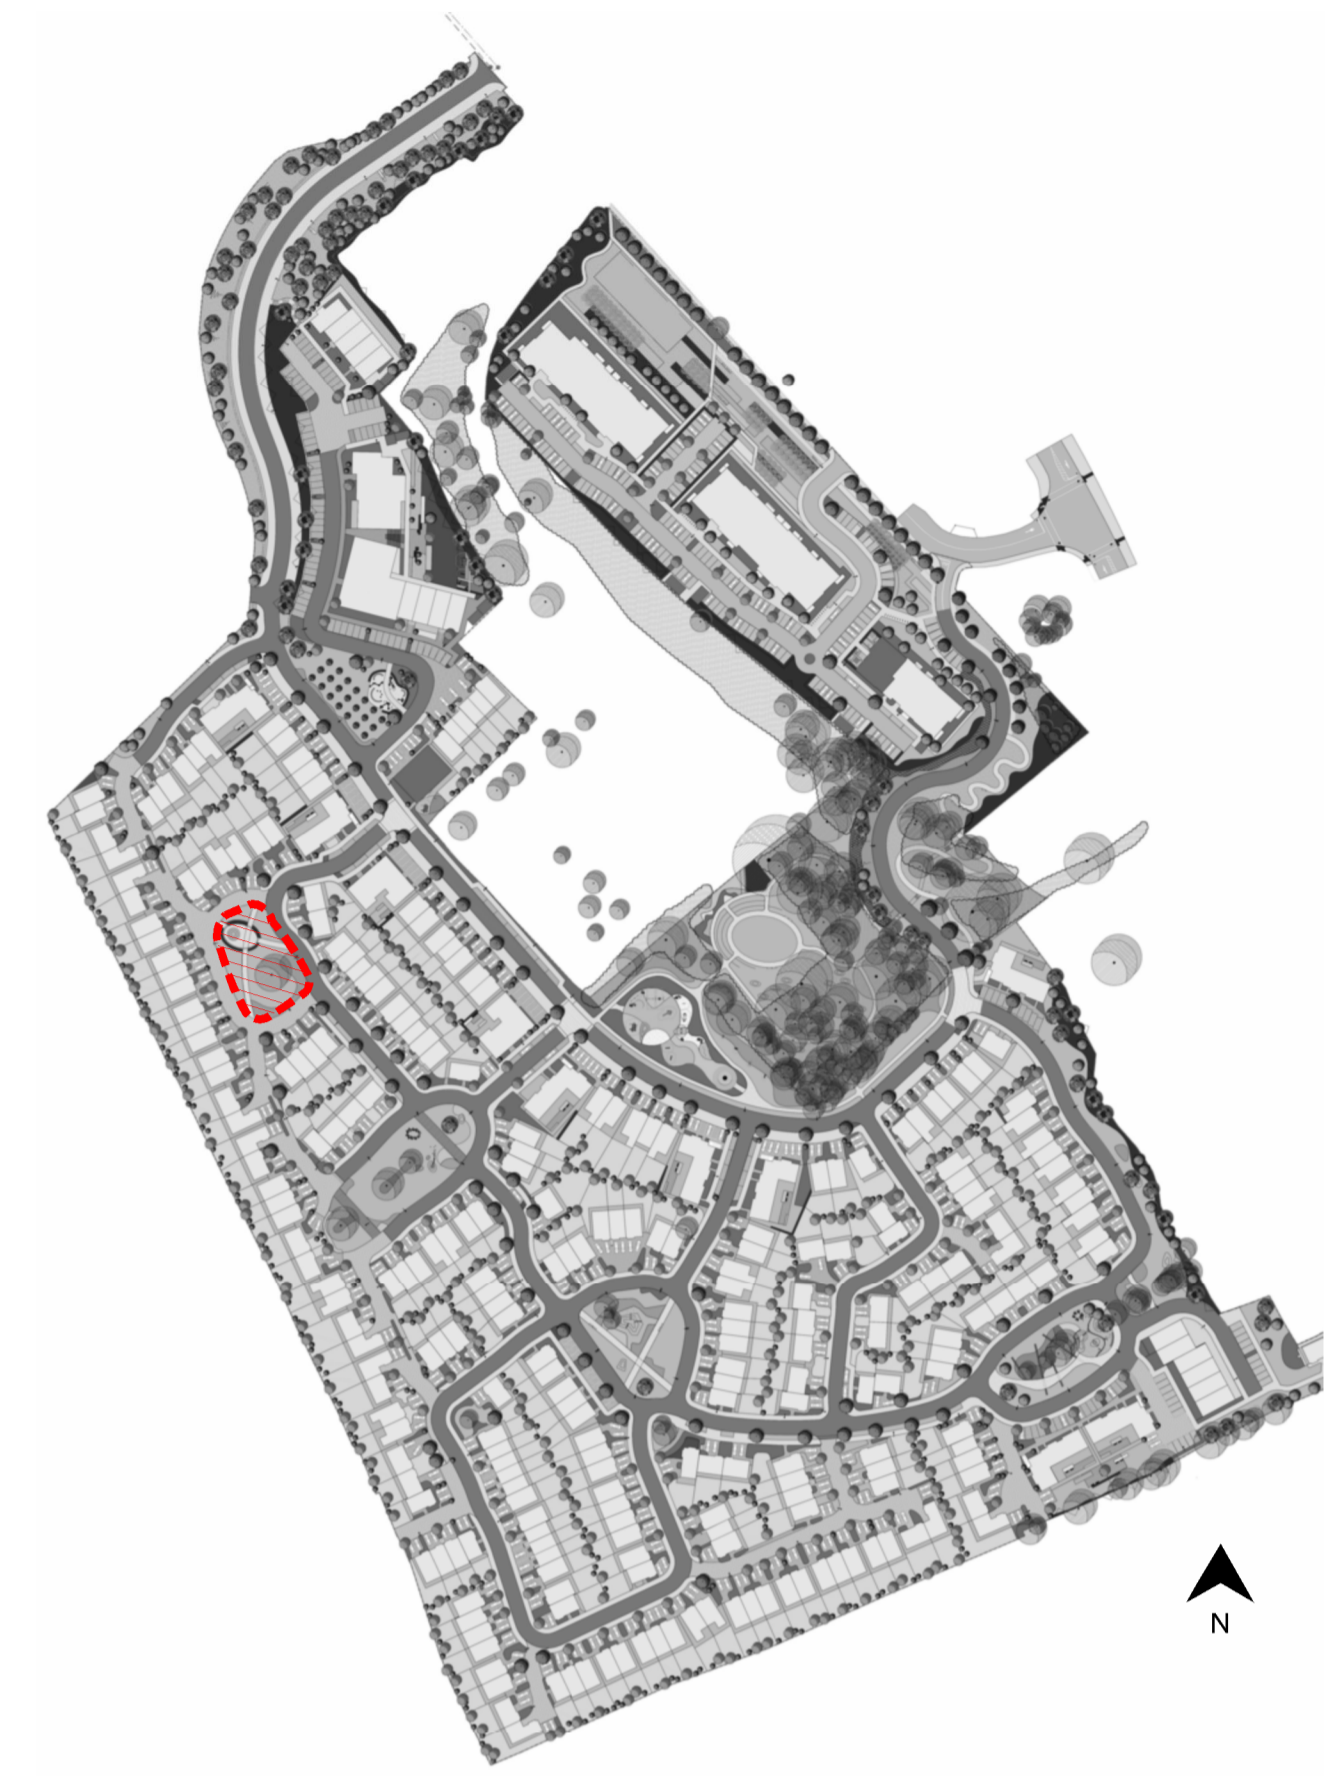

KEY PLAN NTS

Oval park
An oval of rolled-dust edged with seating and a hedge to provide enclosure for playing children. A simple grass mound is set into the shape and a swathe of bulbs hugs the existing tree providing enclosure and seasonal variation.

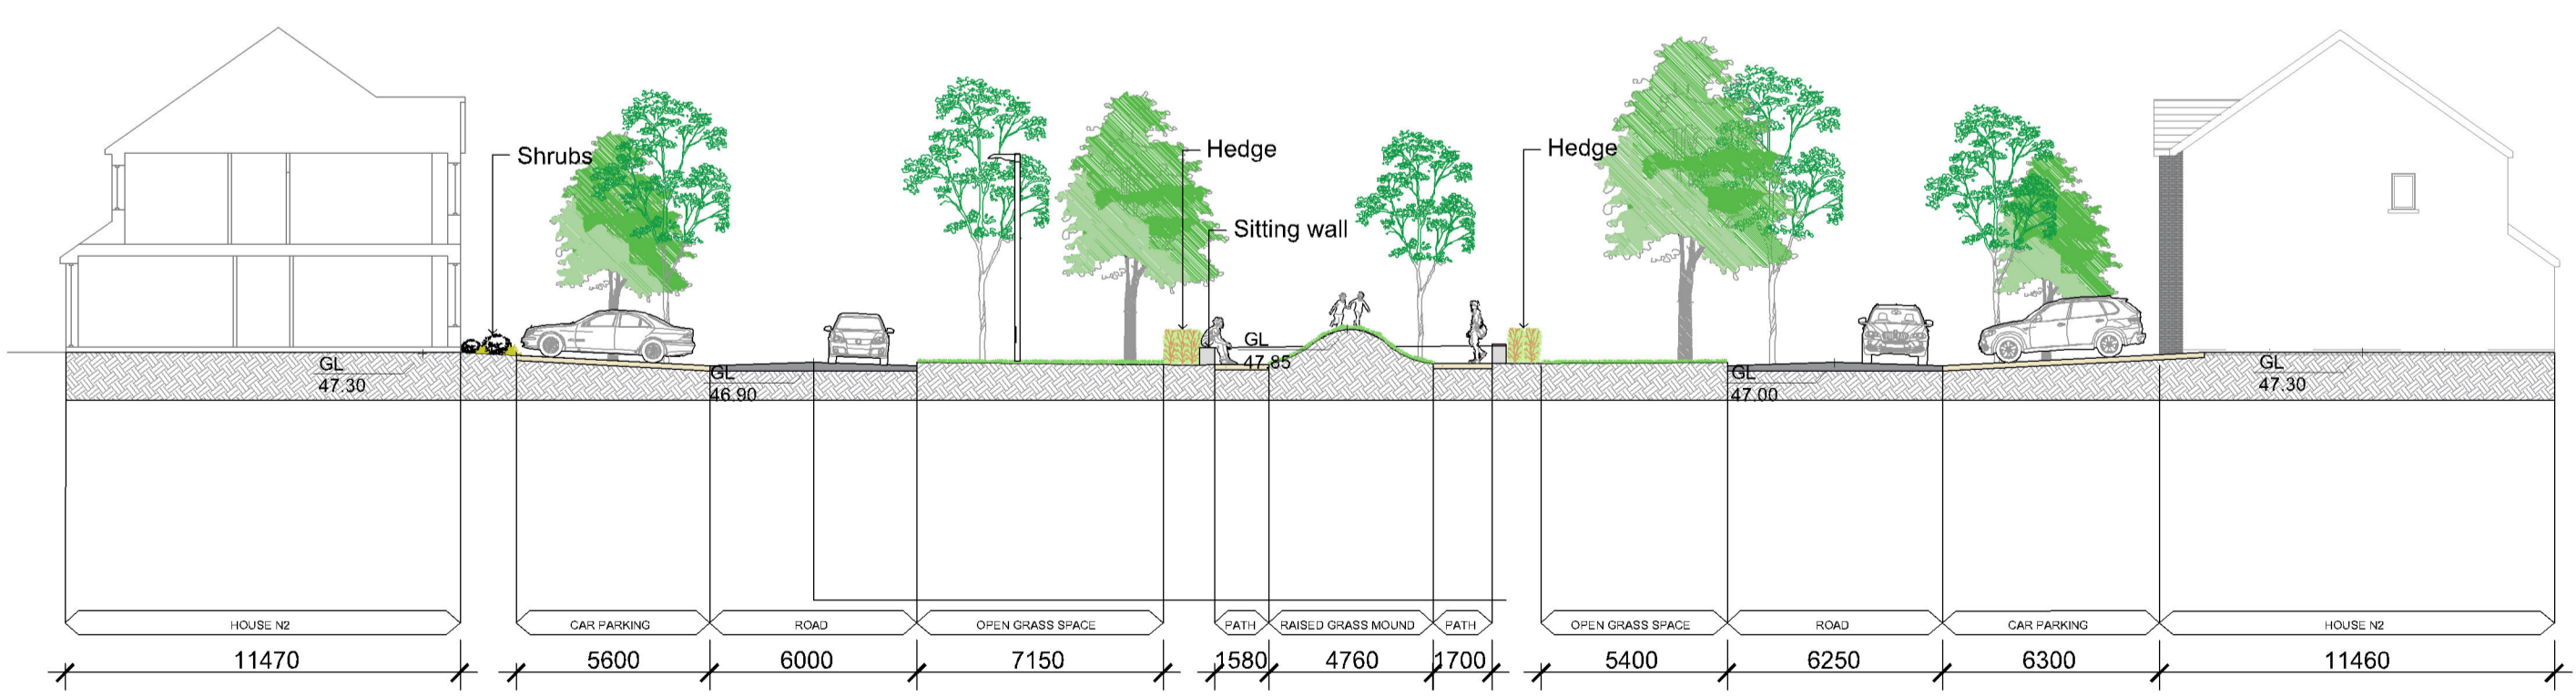

OVAL PARK SECTION 405
SC. 1:200




OVAL PARK, INDICATIVE IMAGES

NOTE:
- DRAWING ISSUED FOR PLANNING PURPOSE ONLY.
LANDSCAPE IS SUBJECT TO APPROVAL OF THE PLANNING AUTHORITY

REV	DATE	AMENDMENT
A	14/11/2019	PLANNING ISSUE

CUNNANE STRATTON REYNOLDS
LAND PLANNING & DESIGN

DUBLIN OFFICE
3 MOLESWORTH PLACE DUBLIN 2
TEL 01 661 0419 FAX 01 661 0431
EMAIL info@csrlandplan.ie

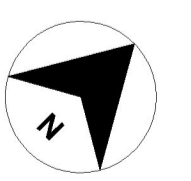

PROJECT: BELMOUNT RESIDENTIAL DEVELOPMENT ACADEMY STREET, NAVAN, CO MEATH	DATE: October 2019
DRAWING: LANDSCAPE MASTERPLAN DETAIL: OVAL PARK	SCALE: 1/200@A1
	DRAWN: DC
	CHECKED: EO
	DRAWING NO: 18221-2-406