





Large tilted lawn areas to front of commercial street level uses adjacent to plaza/paving

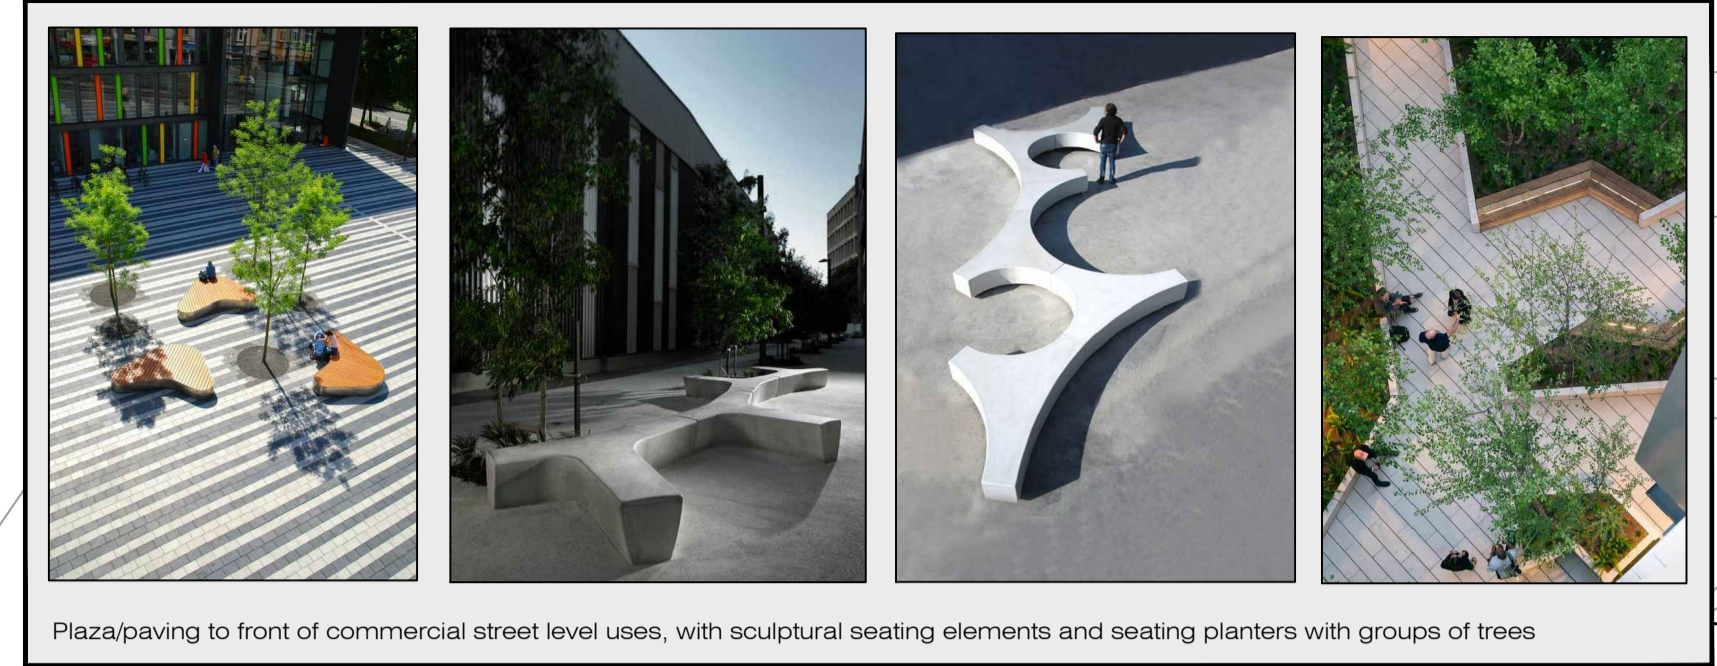


Plaza/paving to front of commercial street level uses, with sculptural seating elements and seating planters with groups of trees

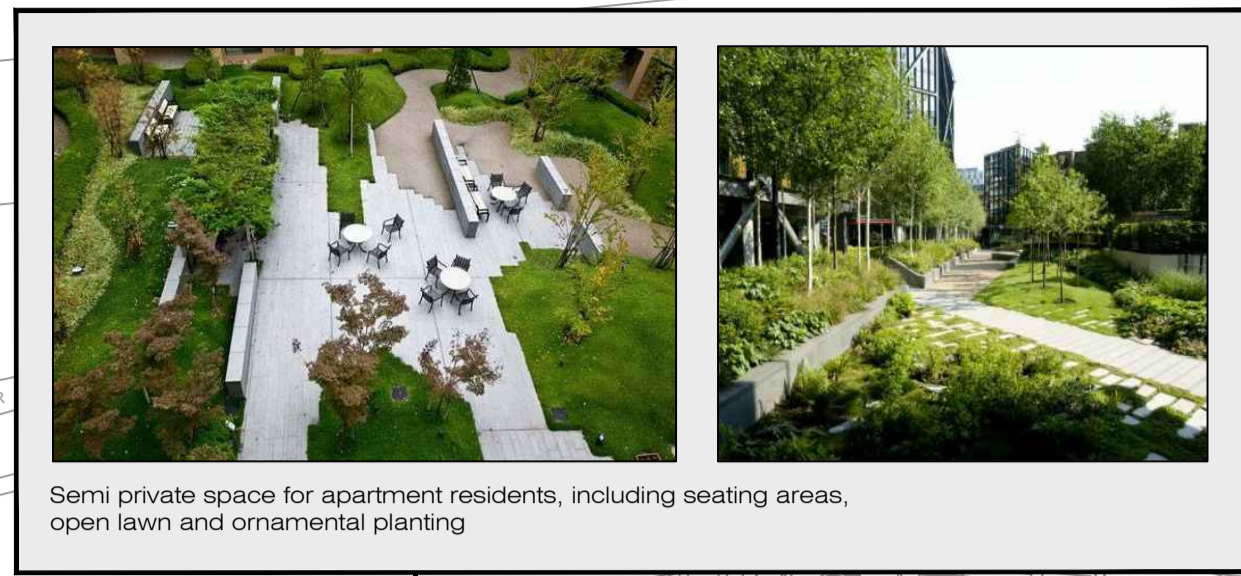

Semi private space for apartment residents, including seating areas, open lawn and ornamental planting



Colourful, textural and seasonal planting adjacent to apartments and main seating areas within development

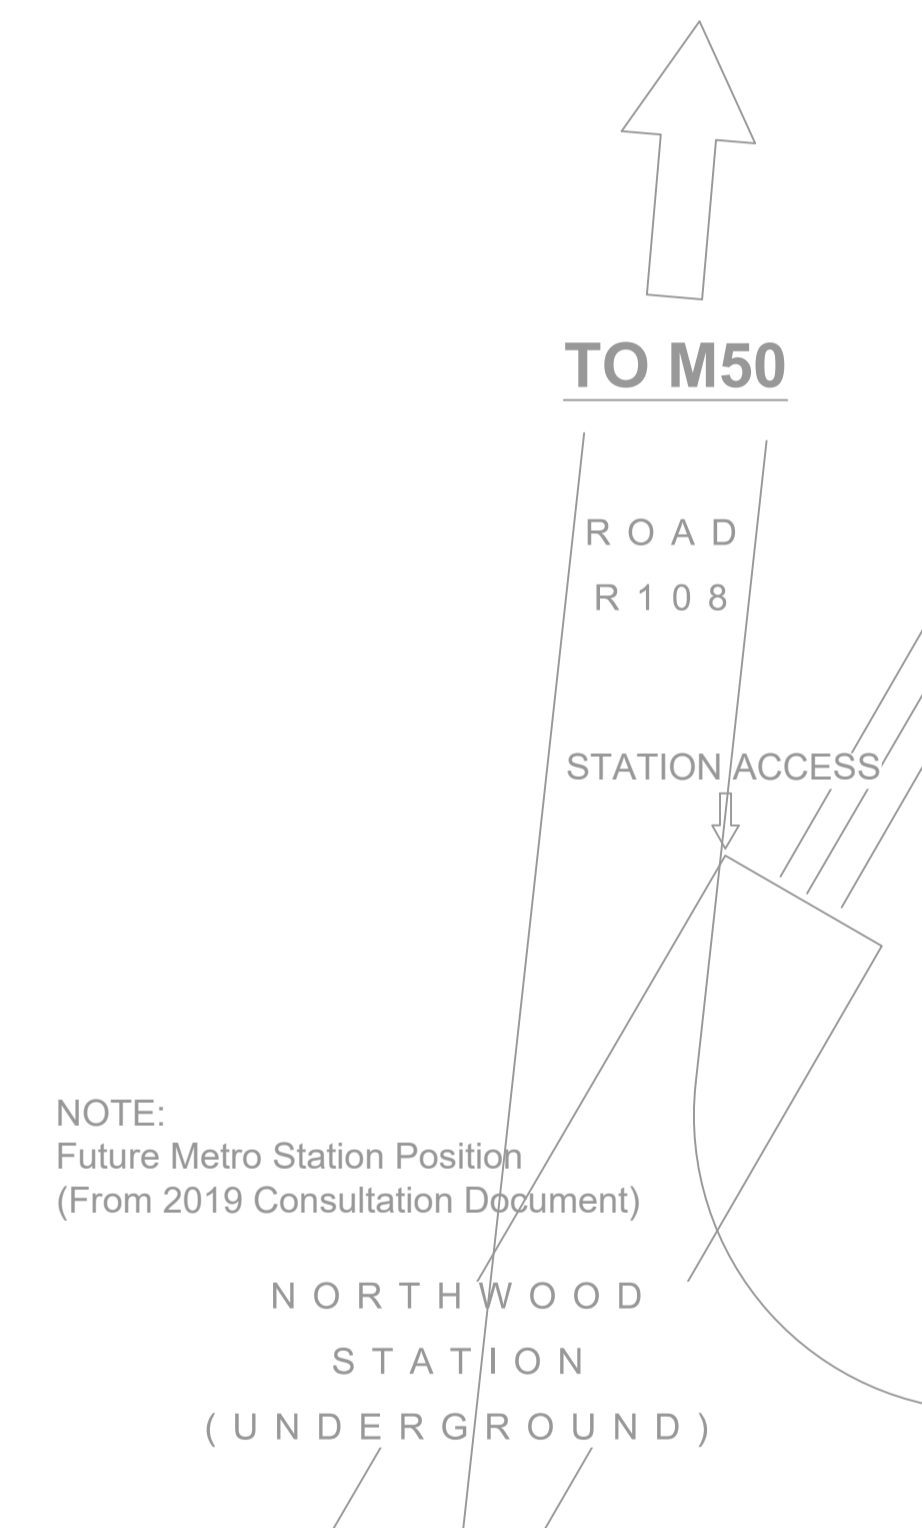


NOTE:
Future Metro Station Position
(From 2019 Consultation Document)


LYMUN ROAD



Combined walk and cycle route as greenway through site

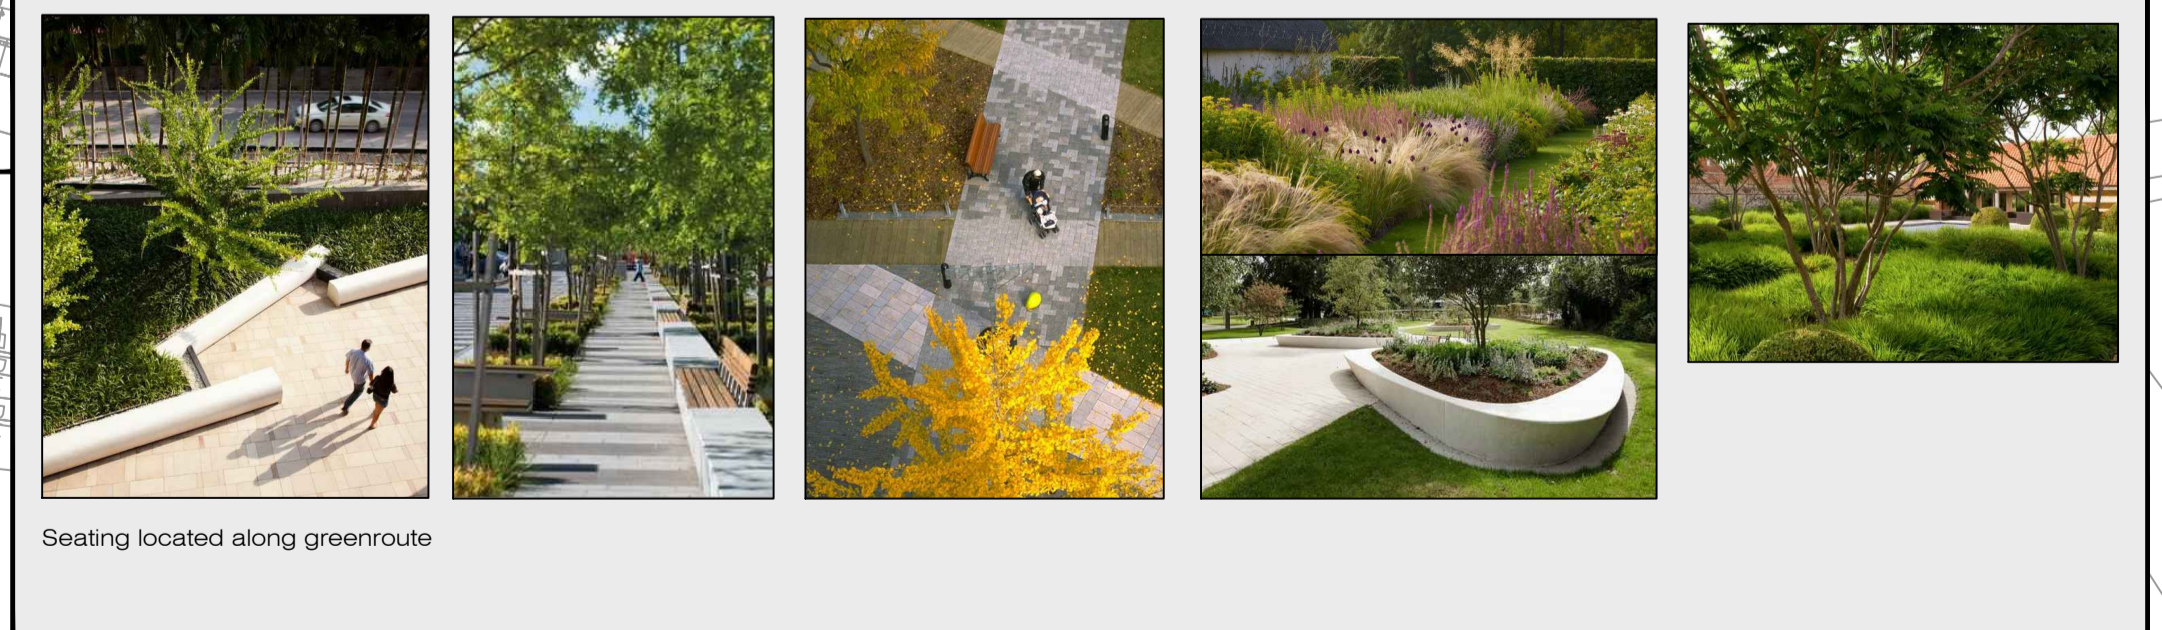

Seating located along greenroute

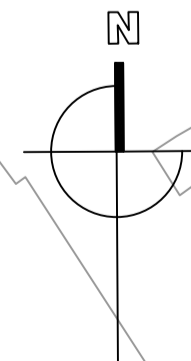

REV	DATE	DRAWN	DESCRIPTION

THIS DRAWING IS COPYRIGHT ©	
DO NOT SCALE	figured dimensions only to be taken from this drawing

Job Blackwood Square, SHD Proposal for Cosgrave Developments Concept Landscape Masterplan	Scales 1:1000 @ A1 Date 20.11.19 Job No. 0332	Status Planning Dm SK Dwg No. 100	Passed Rev.
	Kevin Fitzpatrick Landscape Architecture 7 Abbey Business Park Grange Drive Dublin 13 T: 00353 (0)1 8326715 E: info@kfa.ie W: www.kfa.ie		