
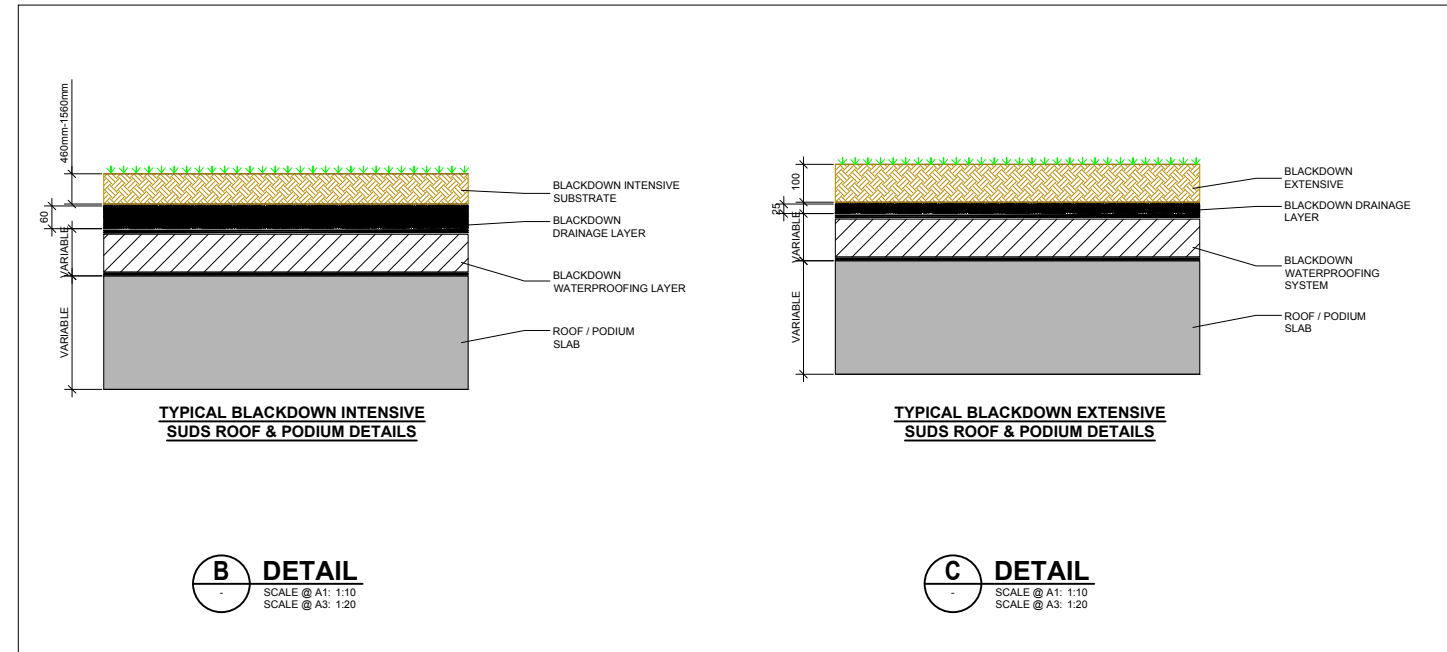


NOTES

- THIS DRAWING IS TO BE READ IN CONJUNCTION WITH ALL ENGINEERS & ARCHITECT'S DRAWINGS FIGURED DIMENSIONS ONLY (NOT SCALING) TO BE USED. WHERE A CONFLICT OF INFORMATION EXISTS OR IF IN ANY DOUBT - 'ASK'.
- CONSULTANTS TO BE INFORMED IMMEDIATELY OF ANY DISCREPANCIES BEFORE WORK PROCEEDS.

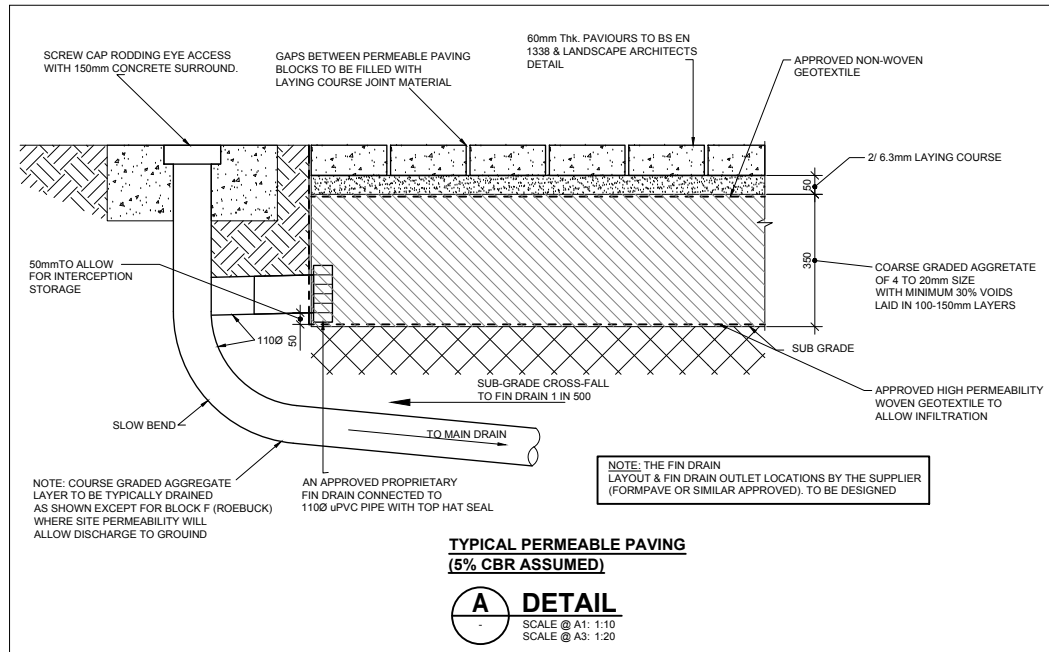

ISSUE	DATE	DESCRIPTION	MRG	MR	VB	VE	DRN	P.E.	P.D.
PL5	26.11.19	ISSUED FOR PLANNING	MRG	MR	VB	VE	DRN	P.E.	P.D.
P2	10.10.19	ISSUED FOR INFORMATION	MRG	MR	VB	VE	DRN	P.E.	P.D.
PL4	06.06.19	ISSUED FOR PLANNING	MRG	MR	VB	VE	DRN	P.E.	P.D.
P1	29.05.19	ISSUED FOR COMMENT	MRG	MR	VB	VE	DRN	P.E.	P.D.
PL3	24.04.19	ISSUED FOR PLANNING	MRG	MR	VB	VE	DRN	P.E.	P.D.
PL2	03.04.19	ISSUED FOR PLANNING	MRG	MR	VB	VE	DRN	P.E.	P.D.

DRAWING STAGE: **PLANNING**

BM Dublin Office: Sandwith House, 52-54 Lower Sandwith Street, Dublin 2, Ireland. Tel: (01) 677 3200 Fax: (01) 677 3164
London Office: 12 Mill Street, London SE1 2AY, United Kingdom Tel: (0044) 084 5413 2722
BARRETT MAHONY
Consulting Engineers, Civil, Structural, Project Management. E-mail: bmce@bmce.ie Web: www.bmce.ie

The Institution of Structural Engineers **ACEI** International Federation of Consulting Engineers

CLIENT: **ATLAS GP LTD**

PROJECT TITLE	BM PROJECT No.
CLAREMONT PROJECT	18386
MODEL REFERENCE	MODEL REV. SUITABILITY
DRAWING TITLE	
SUDS DETAILS	
DRAWING No.	ISSUE
PPT-BMD-XX-ZZ-DR-C-1205	PL5