


NOTES

1. THIS DRAWING IS TO BE READ IN CONJUNCTION WITH ALL ENGINEERS & ARCHITECT'S DRAWINGS FIGURED DIMENSIONS ONLY (NOT SCALING) TO BE USED. WHERE A CONFLICT OF INFORMATION EXISTS OR IF IN ANY DOUBT - 'ASK'.
2. CONSULTANTS TO BE INFORMED IMMEDIATELY OF ANY DISCREPANCIES BEFORE WORK PROCEEDS.

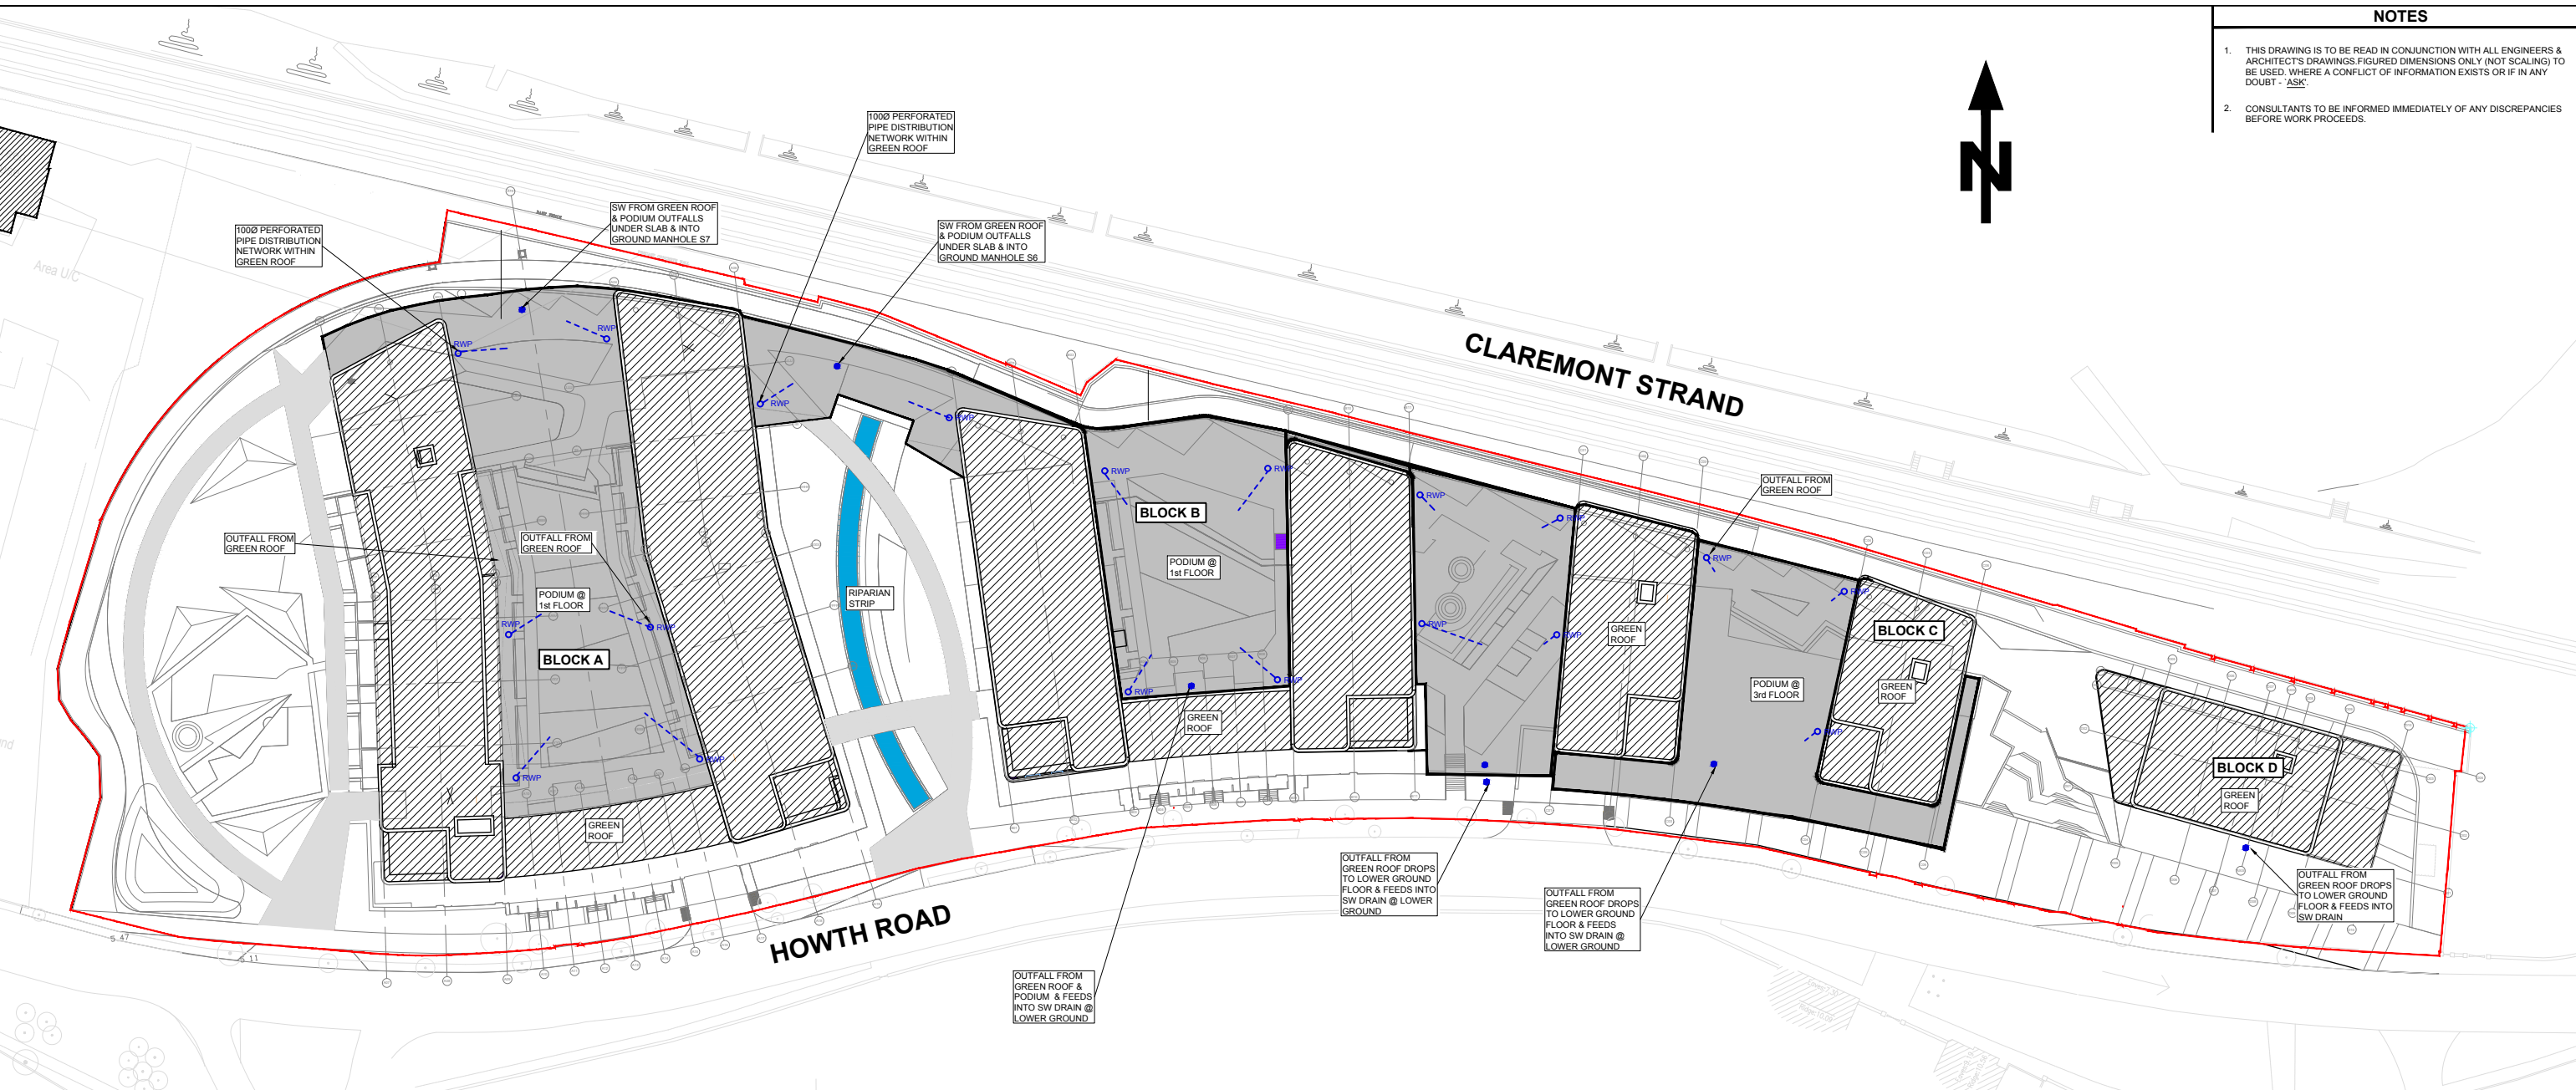

ROOF & PODIUM LEVEL DRAINAGE

SCALE @ A1: 1:500
SCALE @ A3: 1:1000

NOTE:
ALL ROOFS TO BE A COMBINATION OF INTENSIVE & EXTENSIVE GREEN ROOF. FOR PODIUM DETAILS REFER TOP LANDSCAPE ARCHITECTS DETAILS ULU314-AL-P1-GE-3-101

CIVIL LEGEND			
EX. FOUL MANHOLE	Ex.F	EX. ROOF RAIN WATER MANHOLE	Ex.R
EX. FOUL PIPE	PIPE DESCRIPTION	EX. ROOF RAIN WATER PIPE	PIPE DESCRIPTION
NEW FOUL MANHOLE	F	NEW ROOF RAIN WATER MANHOLE	R
NEW FOUL PIPE	PIPE DESCRIPTION	NEW ROOF RAIN WATER PIPE	PIPE DESCRIPTION
EX. SURFACE WATER MANHOLE	Ex.S	DECOMMISSIONED LINE	PIPE DESCRIPTION
EX. SURFACE WATER PIPE	PIPE DESCRIPTION	FOUL ACCESS JUNCTION	FAJ
NEW SURFACE WATER MANHOLE	S	SURFACE ACCESS JUNCTION	SAJ
NEW SURFACE WATER PIPE	PIPE DESCRIPTION	RAINWATER PIPE	RWP
EX. COMBINED MANHOLE	Ex.C	SOIL VENT PIPE	SVP
EX. COMBINED PIPE	PIPE DESCRIPTION	ROAD GULLEY	RG
NEW COMBINED MANHOLE	C	BACK INLET GULLEY TRAP	BIGT
NEW COMBINED PIPE	PIPE DESCRIPTION	FOUL RODDING EYE	RE
NEW RISING MAIN	PIPE DESCRIPTION	SURFACE RODDING EYE	RE
PIPE CROSSOVER	PIPE DESCRIPTION	GULLEY TRAP	GT
PODIUM			

ISSUE	DATE	DESCRIPTION	MR	MS	VE	P.D.
PL5	26.11.19	ISSUED FOR PLANNING	MR	MS	VE	
P3	10.10.19	ISSUED FOR INFORMATION	MR	MS	VE	
PL4	06.06.19	ISSUED FOR PLANNING	MR	MS	VE	
P2	29.05.19	ISSUED FOR COMMENT	MR	MS	VE	
PL3	24.04.19	ISSUED FOR PLANNING	MR	MS	VE	
PL2	03.04.19	ISSUED FOR PLANNING	MR	MS	VE	
PL1	20.03.19	ISSUED FOR PLANNING	MR	MS	VE	
P1	08.03.19	ISSUED FOR COMMENT	MR	MS	VE	

DRAWING STAGE: **PLANNING**

BM BARRETT MAHONY
 Dublin Office: Sandwith House, 52-54 Lower Sandwith Street, Dublin 2, Ireland. Tel: (01) 677 3200 Fax: (01) 677 3164
 London Office: 12 Mill Street, London SE1 2AY, United Kingdom. Tel: (0044) 084 5413 2722
 Consulting Engineers, Civil, Structural, Project Management. E-mail: bmce@bmce.ie Web: www.bmce.ie

The Institution of Structural Engineers **ACEI** International Federation of Consulting Engineers

CLIENT: **ATLAS GP LTD**

PROJECT TITLE	BM PROJECT No.
CLAREMONT PROJECT	18386
MODEL REFERENCE	MODEL REV. SUITABILITY

DRAWING TITLE: **ROOF & PODIUM LEVEL DRAINAGE**

DRAWING No.	ISSUE
PPT-BMD-XX-ZZ-DR-C-1003	PL5