


**NOTES**

1. THIS DRAWING IS TO BE READ IN CONJUNCTION WITH ALL ENGINEERS & ARCHITECT'S DRAWINGS FIGURED DIMENSIONS ONLY (NOT SCALING) TO BE USED. WHERE A CONFLICT OF INFORMATION EXISTS OR IF IN ANY DOUBT - 'ASK'.
2. CONSULTANTS TO BE INFORMED IMMEDIATELY OF ANY DISCREPANCIES BEFORE WORK PROCEEDS.

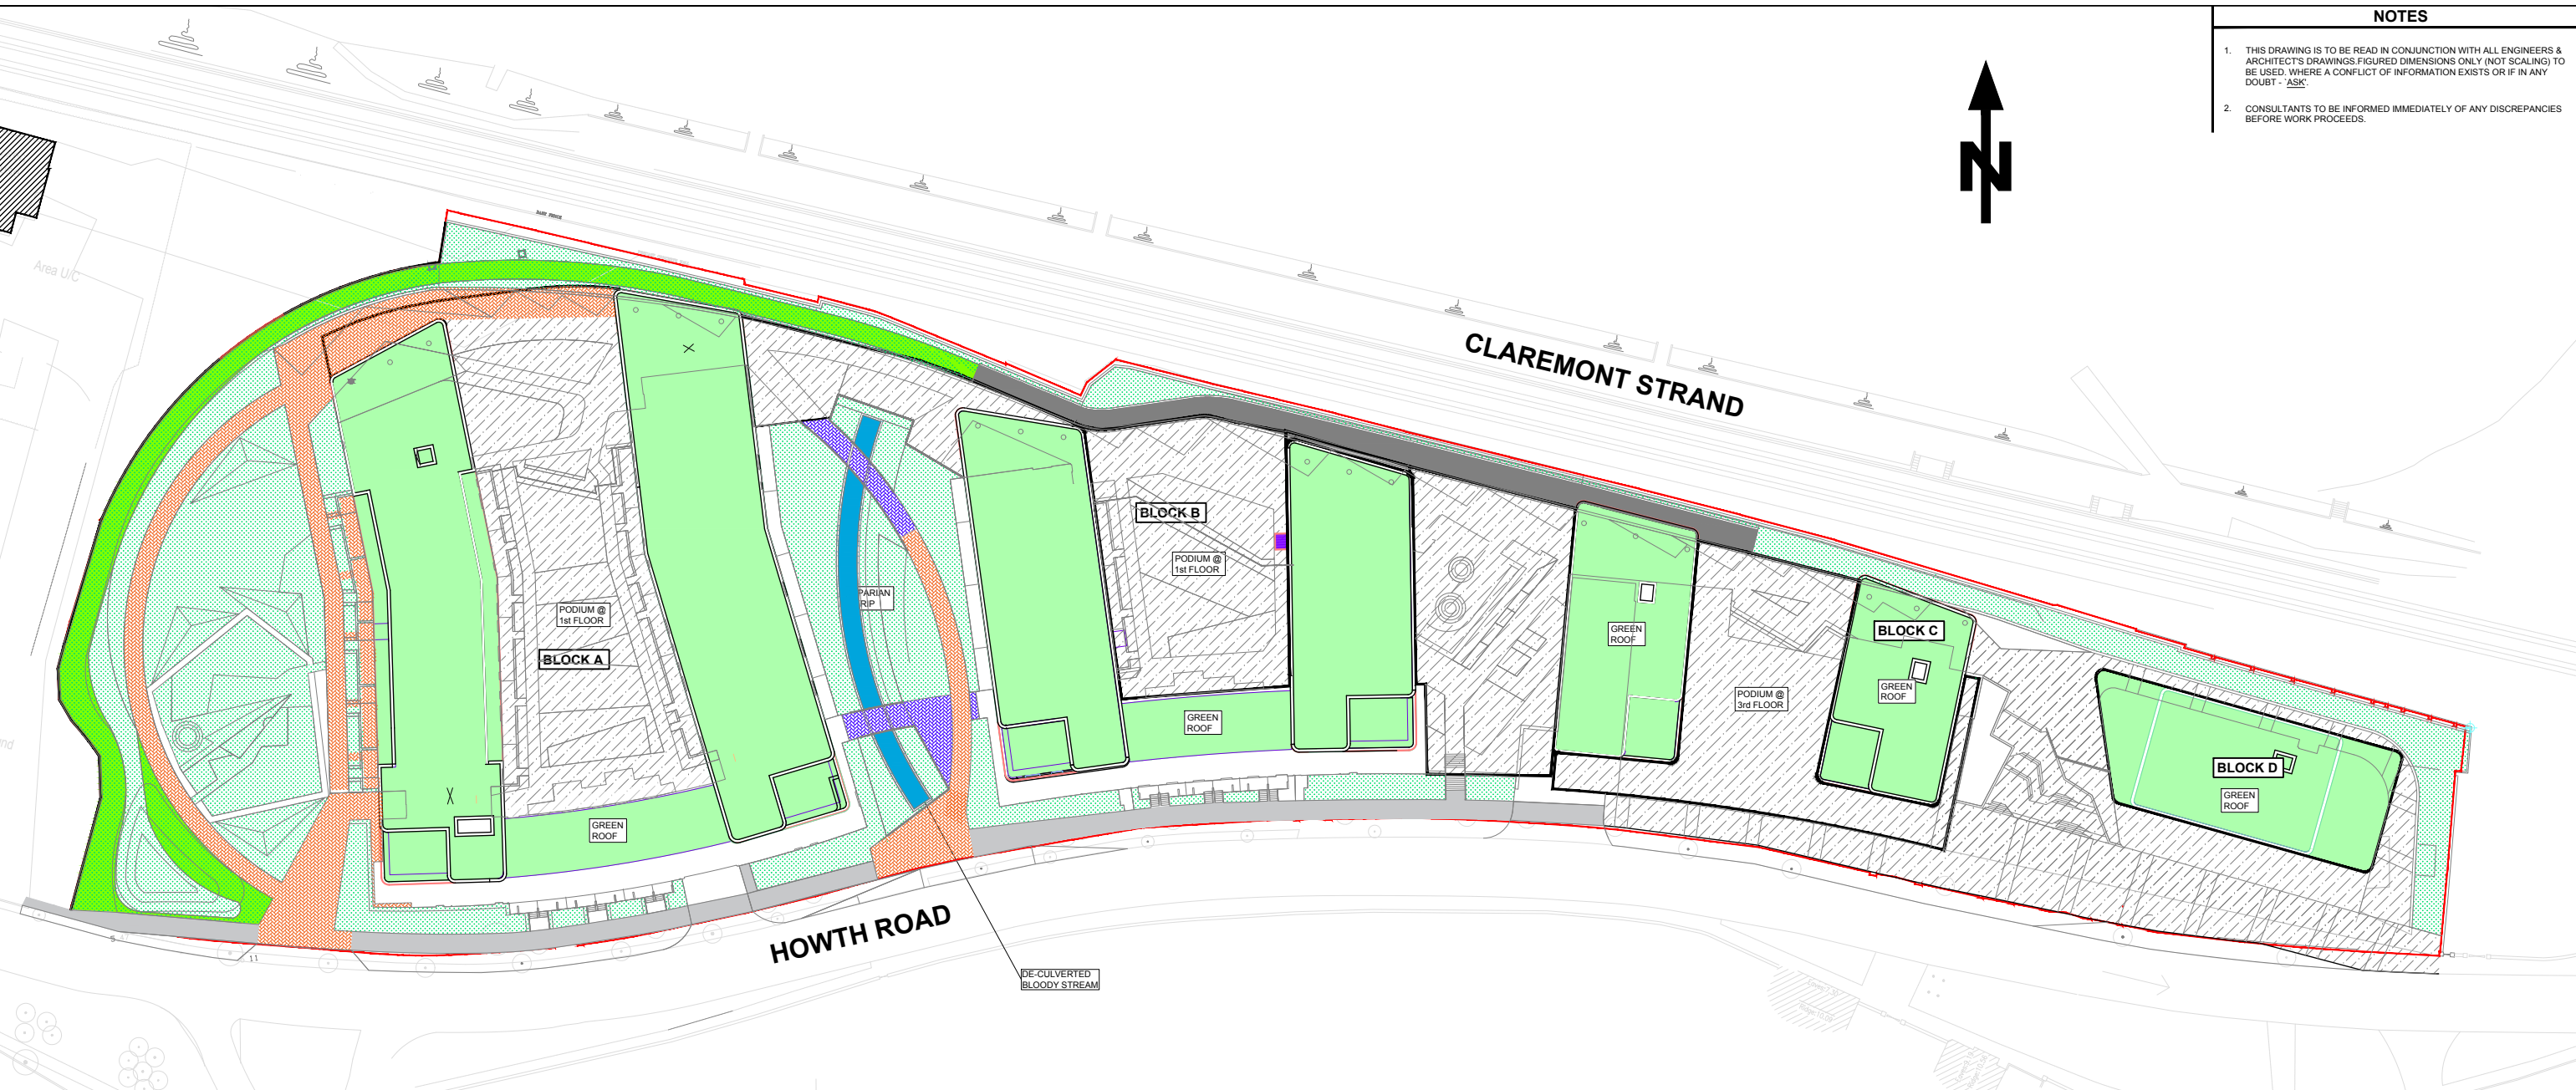

**PROPOSED SUDS STRATEGY**

SCALE @ A1: 1:500  
SCALE @ A3: 1:1000

LEGEND	
	EXTENSIVE GREEN ROOF REFER TO DETAIL 'B' DRG C1205
	INTENSIVE GREEN ROOF / PODIUM REFER TO DETAIL 'C' DRG C1205
	INTENSIVE GREEN ROOF / PODIUM (LOWER LEVEL)
	PERMEABLE PAVING REFER TO DETAIL 'A' DRG C1205
	IMPERMEABLE PAVING
	PAVING - IMPERMEABLE
	GRASS CRETE
	GRASS

NOTE:  
ALL ROOFS TO BE A COMBINATION OF  
INTENSIVE & EXTENSIVE GREEN ROOF.  
FOR PODIUM DETAILS REFER TOP  
LANDSCAPE ARCHITECTS DETAILS  
ULU314-AL-P1-GE-3-101

ISSUE	DATE	DESCRIPTION	MR	MS	VE	P.D.
PL5	26.11.19	ISSUED FOR PLANNING	MR	MS	VE	
P3	10.10.19	ISSUED FOR INFORMATION	MR	MS	VE	
PL4	06.06.19	ISSUED FOR PLANNING	MR	MS	VE	
P2	29.05.19	ISSUED FOR COMMENT	MR	MS	VE	
PL3	18.04.19	ISSUED FOR PLANNING	MR	MS	VE	
PL2	03.04.19	ISSUED FOR PLANNING	MR	MS	VE	
PL1	20.03.19	ISSUED FOR PLANNING	MR	MS	VE	
P1	08.03.19	ISSUED FOR COMMENT	MR	MS	VE	

**DRAWING STAGE**  
**PLANNING**

**BM**  
DUBLIN OFFICE:  
Sandwith House, 52-54 Lower Sandwith Street, Dublin 2, Ireland.  
Tel: (01) 677 3200 Fax: (01) 677 3164  
LONDON OFFICE:  
12 Mill Street, London SE1 2AY, United Kingdom  
Tel: (0044) 084 5413 2722  
Consulting Engineers, Civil, Structural, Project Management. E-mail: bmce@bmce.ie Web: www.bmce.ie

**BARRETT MAHONY**  
The Institution of Structural Engineers  
**ACEI**  
International Federation of Consulting Engineers

CLIENT  
**ATLAS GP LTD**

PROJECT TITLE <b>CLAREMONT PROJECT</b>	BM PROJECT No. <b>18386</b>
MODEL REFERENCE	MODEL REV. SUITABILITY

DRAWING TITLE  
**PROPOSED SUDS STRATEGY**

DRAWING No. <b>PPT-BMD-XX-ZZ-DR-C-1004</b>	ISSUE <b>PL5</b>
---	---------------------