


1 SECTION
SCALE @ A1: 1:150
SCALE @ A3: 1:300

NOTES


- THIS DRAWING IS TO BE READ IN CONJUNCTION WITH ALL ENGINEERS & ARCHITECTS DRAWINGS. FIGURED DIMENSIONS ONLY (NOT SCALING) TO BE USED. WHERE A CONFLICT OF INFORMATION EXISTS OR IF IN ANY DOUBT - ASK.
- CONSULTANTS TO BE INFORMED IMMEDIATELY OF ANY DISCREPANCIES BEFORE WORK PROCEEDS.

NOTE:
DRAWING SHOULD BE READ IN CONJUNCTION WITH CIVIL INFRASTRUCTURE REPORT


NOTE:
ALL LANDSCAPING TO ARCHITECTS REQUIREMENT

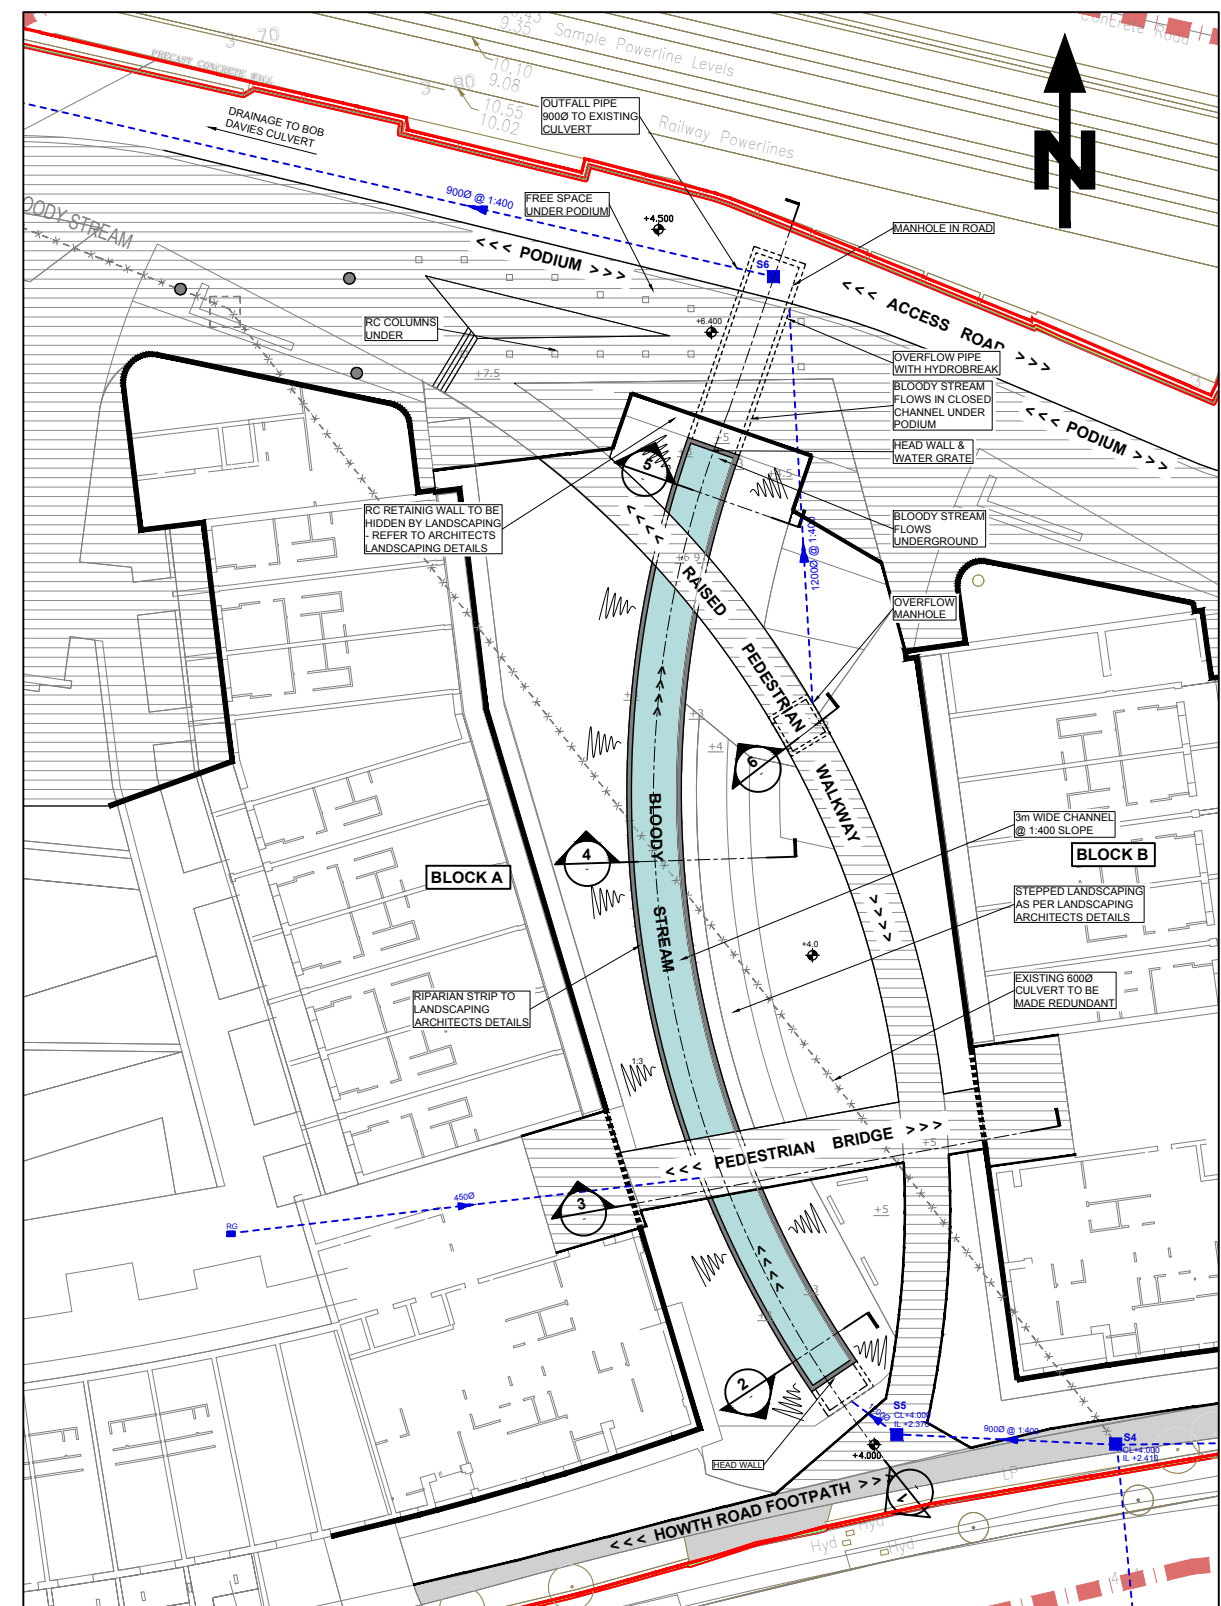


RIPARIAN STRIP PLAN
SCALE @ A1: 1:250
SCALE @ A3: 1:500

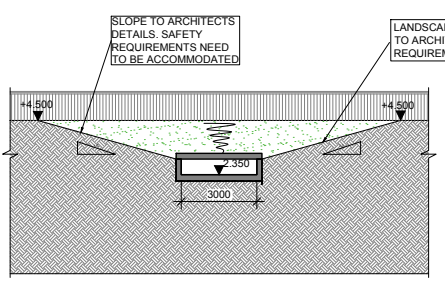


2 SECTION
SCALE @ A1: 1:150
SCALE @ A3: 1:300

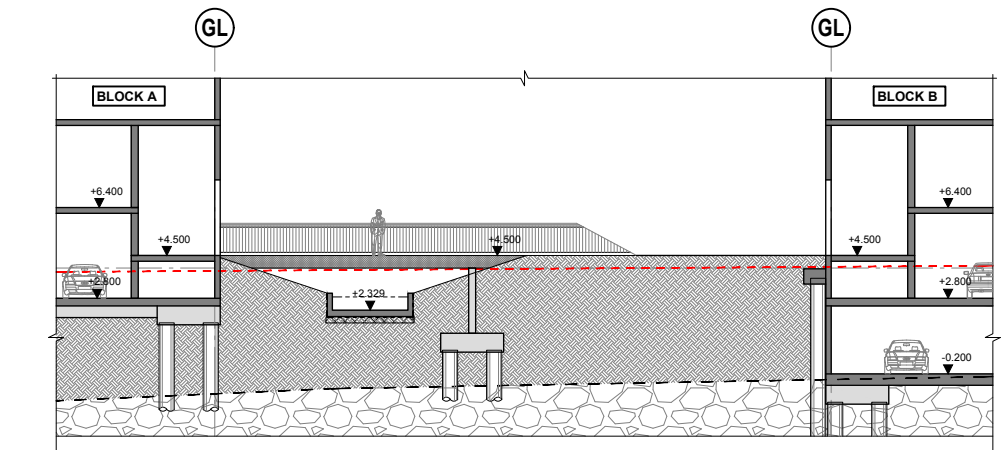


3 SECTION
SCALE @ A1: 1:150
SCALE @ A3: 1:300

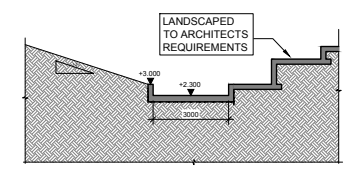

4 SECTION
SCALE @ A1: 1:150
SCALE @ A3: 1:300

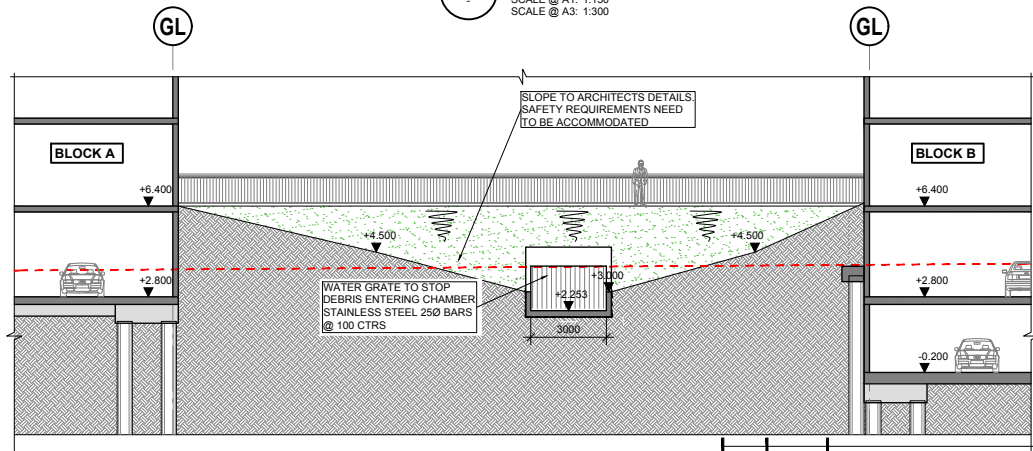

5 SECTION
SCALE @ A1: 1:150
SCALE @ A3: 1:300

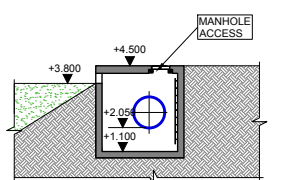

6 SECTION
SCALE @ A1: 1:150
SCALE @ A3: 1:300

ISSUE	DATE	DESCRIPTION	MR	VE	P.D.
PL5	26.11.19	ISSUED FOR PLANNING	MR	VE	VB
P4	10.10.19	ISSUED FOR INFORMATION	MR	VE	VB
P3	04.10.19	ISSUED FOR COMMENT	MR	VE	VB
P2	15.07.19	ISSUED TO IRISH WATER	MR	VE	VB
P1	29.05.19	ISSUED FOR COMMENT	MR	VE	VB
PL4	06.06.19	ISSUED FOR PLANNING	MR	VE	VB
P1	29.05.19	ISSUED FOR COMMENT	MR	VE	VB
PL3	18.04.19	ISSUED FOR PLANNING	MR	VE	VB
P	10.04.19	ISSUED FOR PLANNING	MR	VE	VB

DRAWING STAGE: **PLANNING**

BM
Dublin Office: Sandwith House, 52-54 Lower Sandwith Street, Dublin 2, Ireland. Tel: (01) 677 3200 Fax: (01) 677 3164
London Office: 12 Mill Street, London SE1 2AY, United Kingdom Tel: (0044) 084 5413 2722
Consulting Engineers, Civil, Structural, Project Management. E-mail: bmce@bmce.ie Web: www.bmce.ie

BARRETT MAHONY
The Institution of Structural Engineers
ACEI
International Federation of Consulting Engineers

CLIENT: **ATLAS GP LTD**

PROJECT TITLE: **CLAREMONT PROJECT** BM PROJECT No: **18386**

MODEL REFERENCE: MODEL REV: SUITABILITY

DRAWING TITLE: **RIPARIAN STRIP PLAN & SECTIONS**

DRAWING No: **PPT-BMD-XX-ZZ-DR-C-1010** ISSUE: **PL5**