



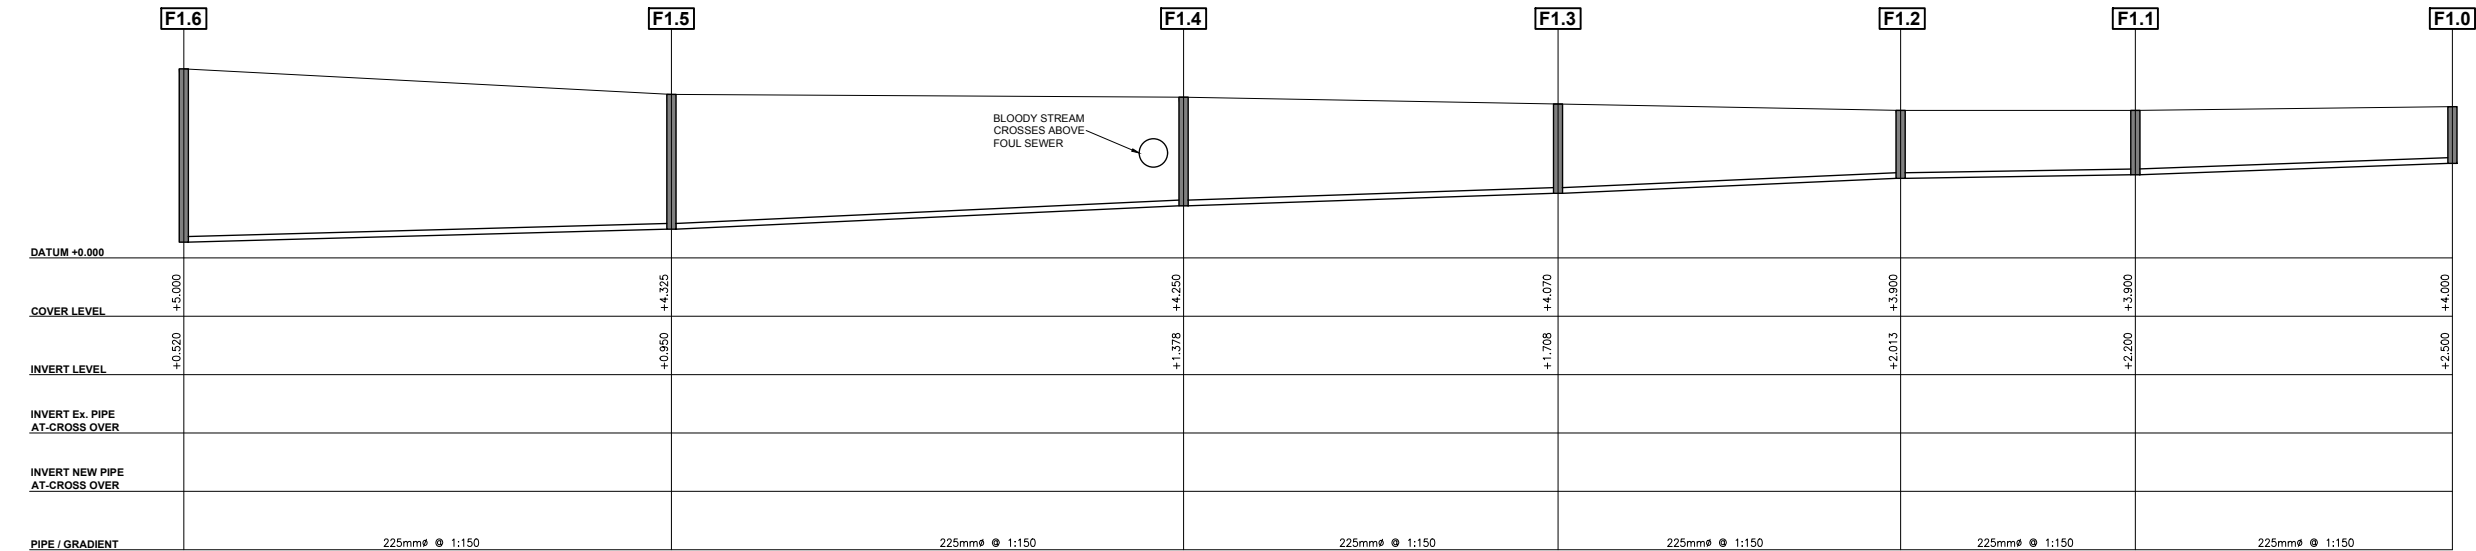


SECTION F1.0 - F1.6
HORIZONTAL SCALE 1:500
VERTICAL SCALE 1:100

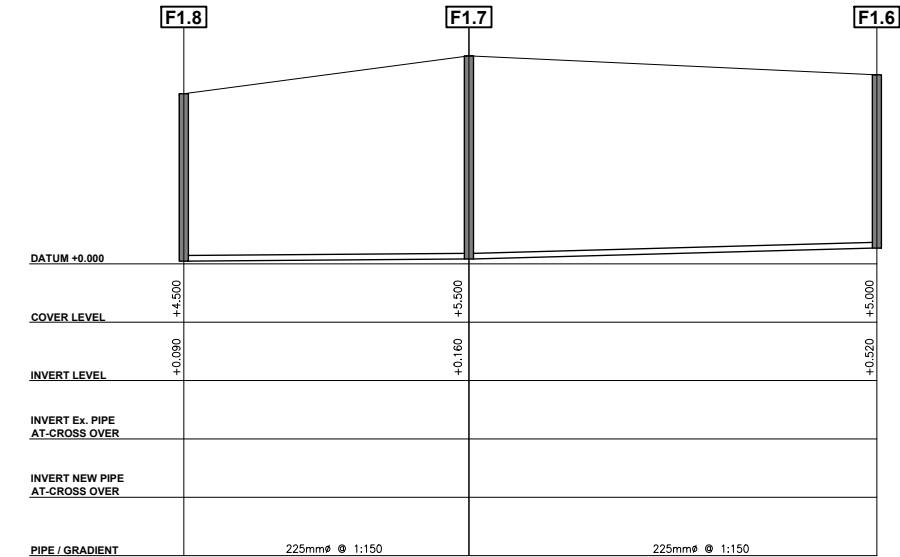


SECTION F1.6 - F1.8
HORIZONTAL SCALE 1:500
VERTICAL SCALE 1:100

FOUL WATER
LONGITUDINAL SECTION

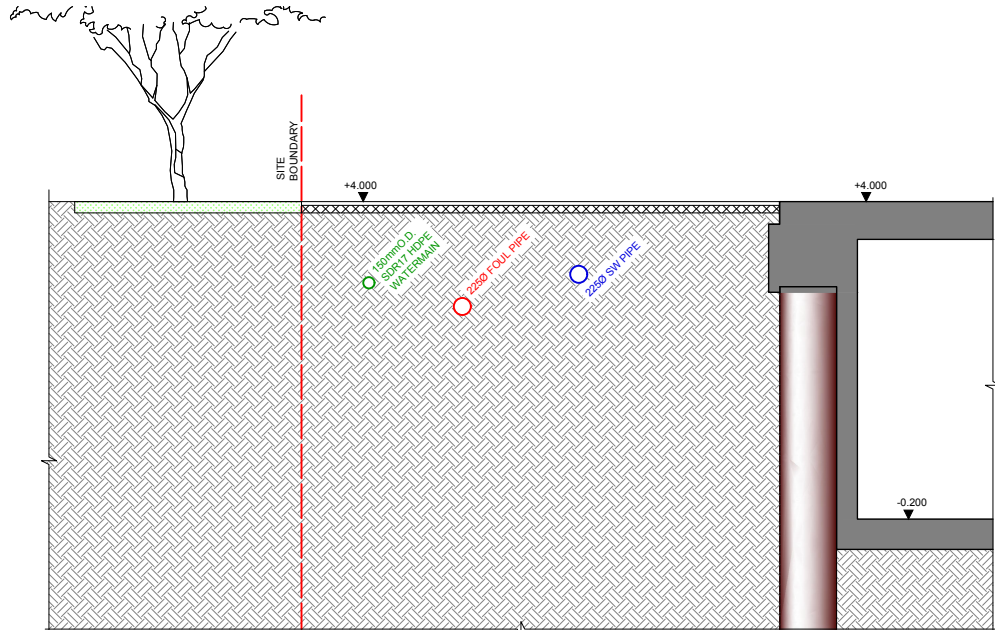


X1 SECTION
C1002
SCALE @ A1: 1:50
SCALE @ A3: 1:100

FOUL WATER
LONGITUDINAL SECTION

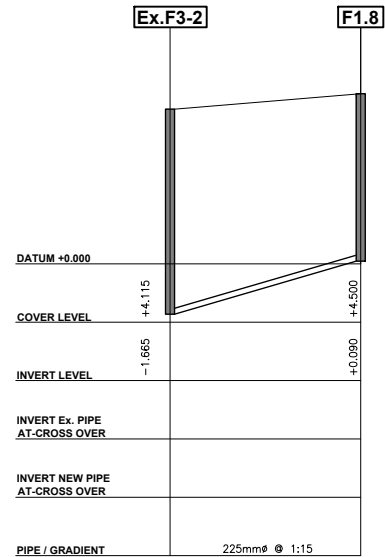

SECTION F1.8-Ex.F3-2
HORIZONTAL SCALE 1:500
VERTICAL SCALE 1:100

FOUL WATER
LONGITUDINAL SECTION

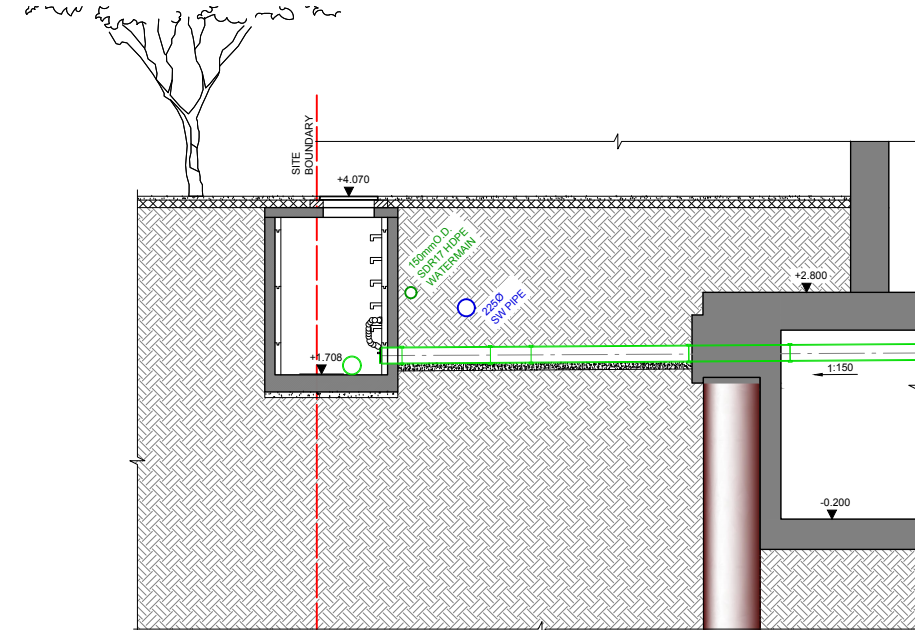

X2 SECTION
C1002
SCALE @ A1: 1:50
SCALE @ A3: 1:100

- NOTES
- THIS DRAWING IS TO BE READ IN CONJUNCTION WITH ALL ENGINEERS & ARCHITECT'S DRAWINGS FIGURED DIMENSIONS ONLY (NOT SCALING) TO BE USED, WHERE A CONFLICT OF INFORMATION EXISTS OR IF IN ANY DOUBT - "ASK".
 - CONSULTANTS TO BE INFORMED IMMEDIATELY OF ANY DISCREPANCIES BEFORE WORK PROCEEDS.

ISSUE	DATE	DESCRIPTION	MR	MS	VB	P.D.
PL4	26.11.19	ISSUED FOR PLANNING	MR	MS	VB	
P5	10.10.19	ISSUED FOR INFORMATION	MR	MS	VB	
P4	04.09.19	IRISH WATER COMMENTS	MR	MS	VB	
P3	14.08.19	IRISH WATER COMMENTS	MR	MS	VB	
P2	15.07.19	ISSUED TO IRISH WATER	MR	MS	VB	
PL3	18.04.19	ISSUED FOR PLANNING	MR	MS	VB	
P	10.04.19	ISSUED FOR PLANNING	MR	MS	VB	
PL1	03.04.19	ISSUED FOR PLANNING	MR	MS	VB	
P1	08.03.19	ISSUED FOR COMMENT	MR	MS	VB	

DRAWING STAGE: **PLANNING**

BM
BARRETT MAHONY
Consulting Engineers, Civil, Structural, Project Management. E-mail: bmce@bmce.ie Web: www.bmce.ie

The Institution of Structural Engineers
ACEI
International Federation of Consulting Engineers

CLIENT: **ATLAS GP LTD**

PROJECT TITLE: **CLAREMONT PROJECT** BM PROJECT No: **18386**

MODEL REFERENCE: MODEL REV: SUITABILITY:

DRAWING TITLE: **FOUL WATER LONGITUDINAL SECTIONS**

DRAWING No: **PPT-BMD-XX-ZZ-DR-C-1015** ISSUE: **PL4**