


- NOTES**
- THIS DRAWING IS TO BE READ IN CONJUNCTION WITH ALL ENGINEERS & ARCHITECT'S DRAWINGS FIGURED DIMENSION ONLY. INCH SCALING TO BE USED. WHERE A CONFLICT OF INFORMATION EXISTS OR IF IN ANY DOUBT - ASK.
 - CONSULTANTS TO BE INFORMED IMMEDIATELY OF ANY DISCREPANCIES BEFORE WORK PROCEEDS.

SURFACES LEGEND

	NEW GROUND FLOOR ACCESS ROAD. REFER TO DETAIL A ON DRAWING C-1215.
	NEW BLOCK OF FOOTPATH. REFER TO DETAIL C ON DRAWING C-1215.
	NEW BLOCK PAVING FOOTPATH. REFER TO DETAIL B ON DRAWING C-1215.
	NEW EXPOSED AGGREGATE CONCRETE FOOTPATH. REFER TO DETAIL D ON DRAWING C-1215.
	GRASSCRETE.
	NEW ROAD SIGN ISOLATED ON 14x 75mm D16 GALVANISED STEEL POST AND FOUNDATION. REFER TO DRAWING C-1217 FOR SIGN BOARD DETAIL. SIGNING HEIGHTS TO BE IN ACCORDANCE WITH THE TRAFFIC SIGNS MANUAL 2016.

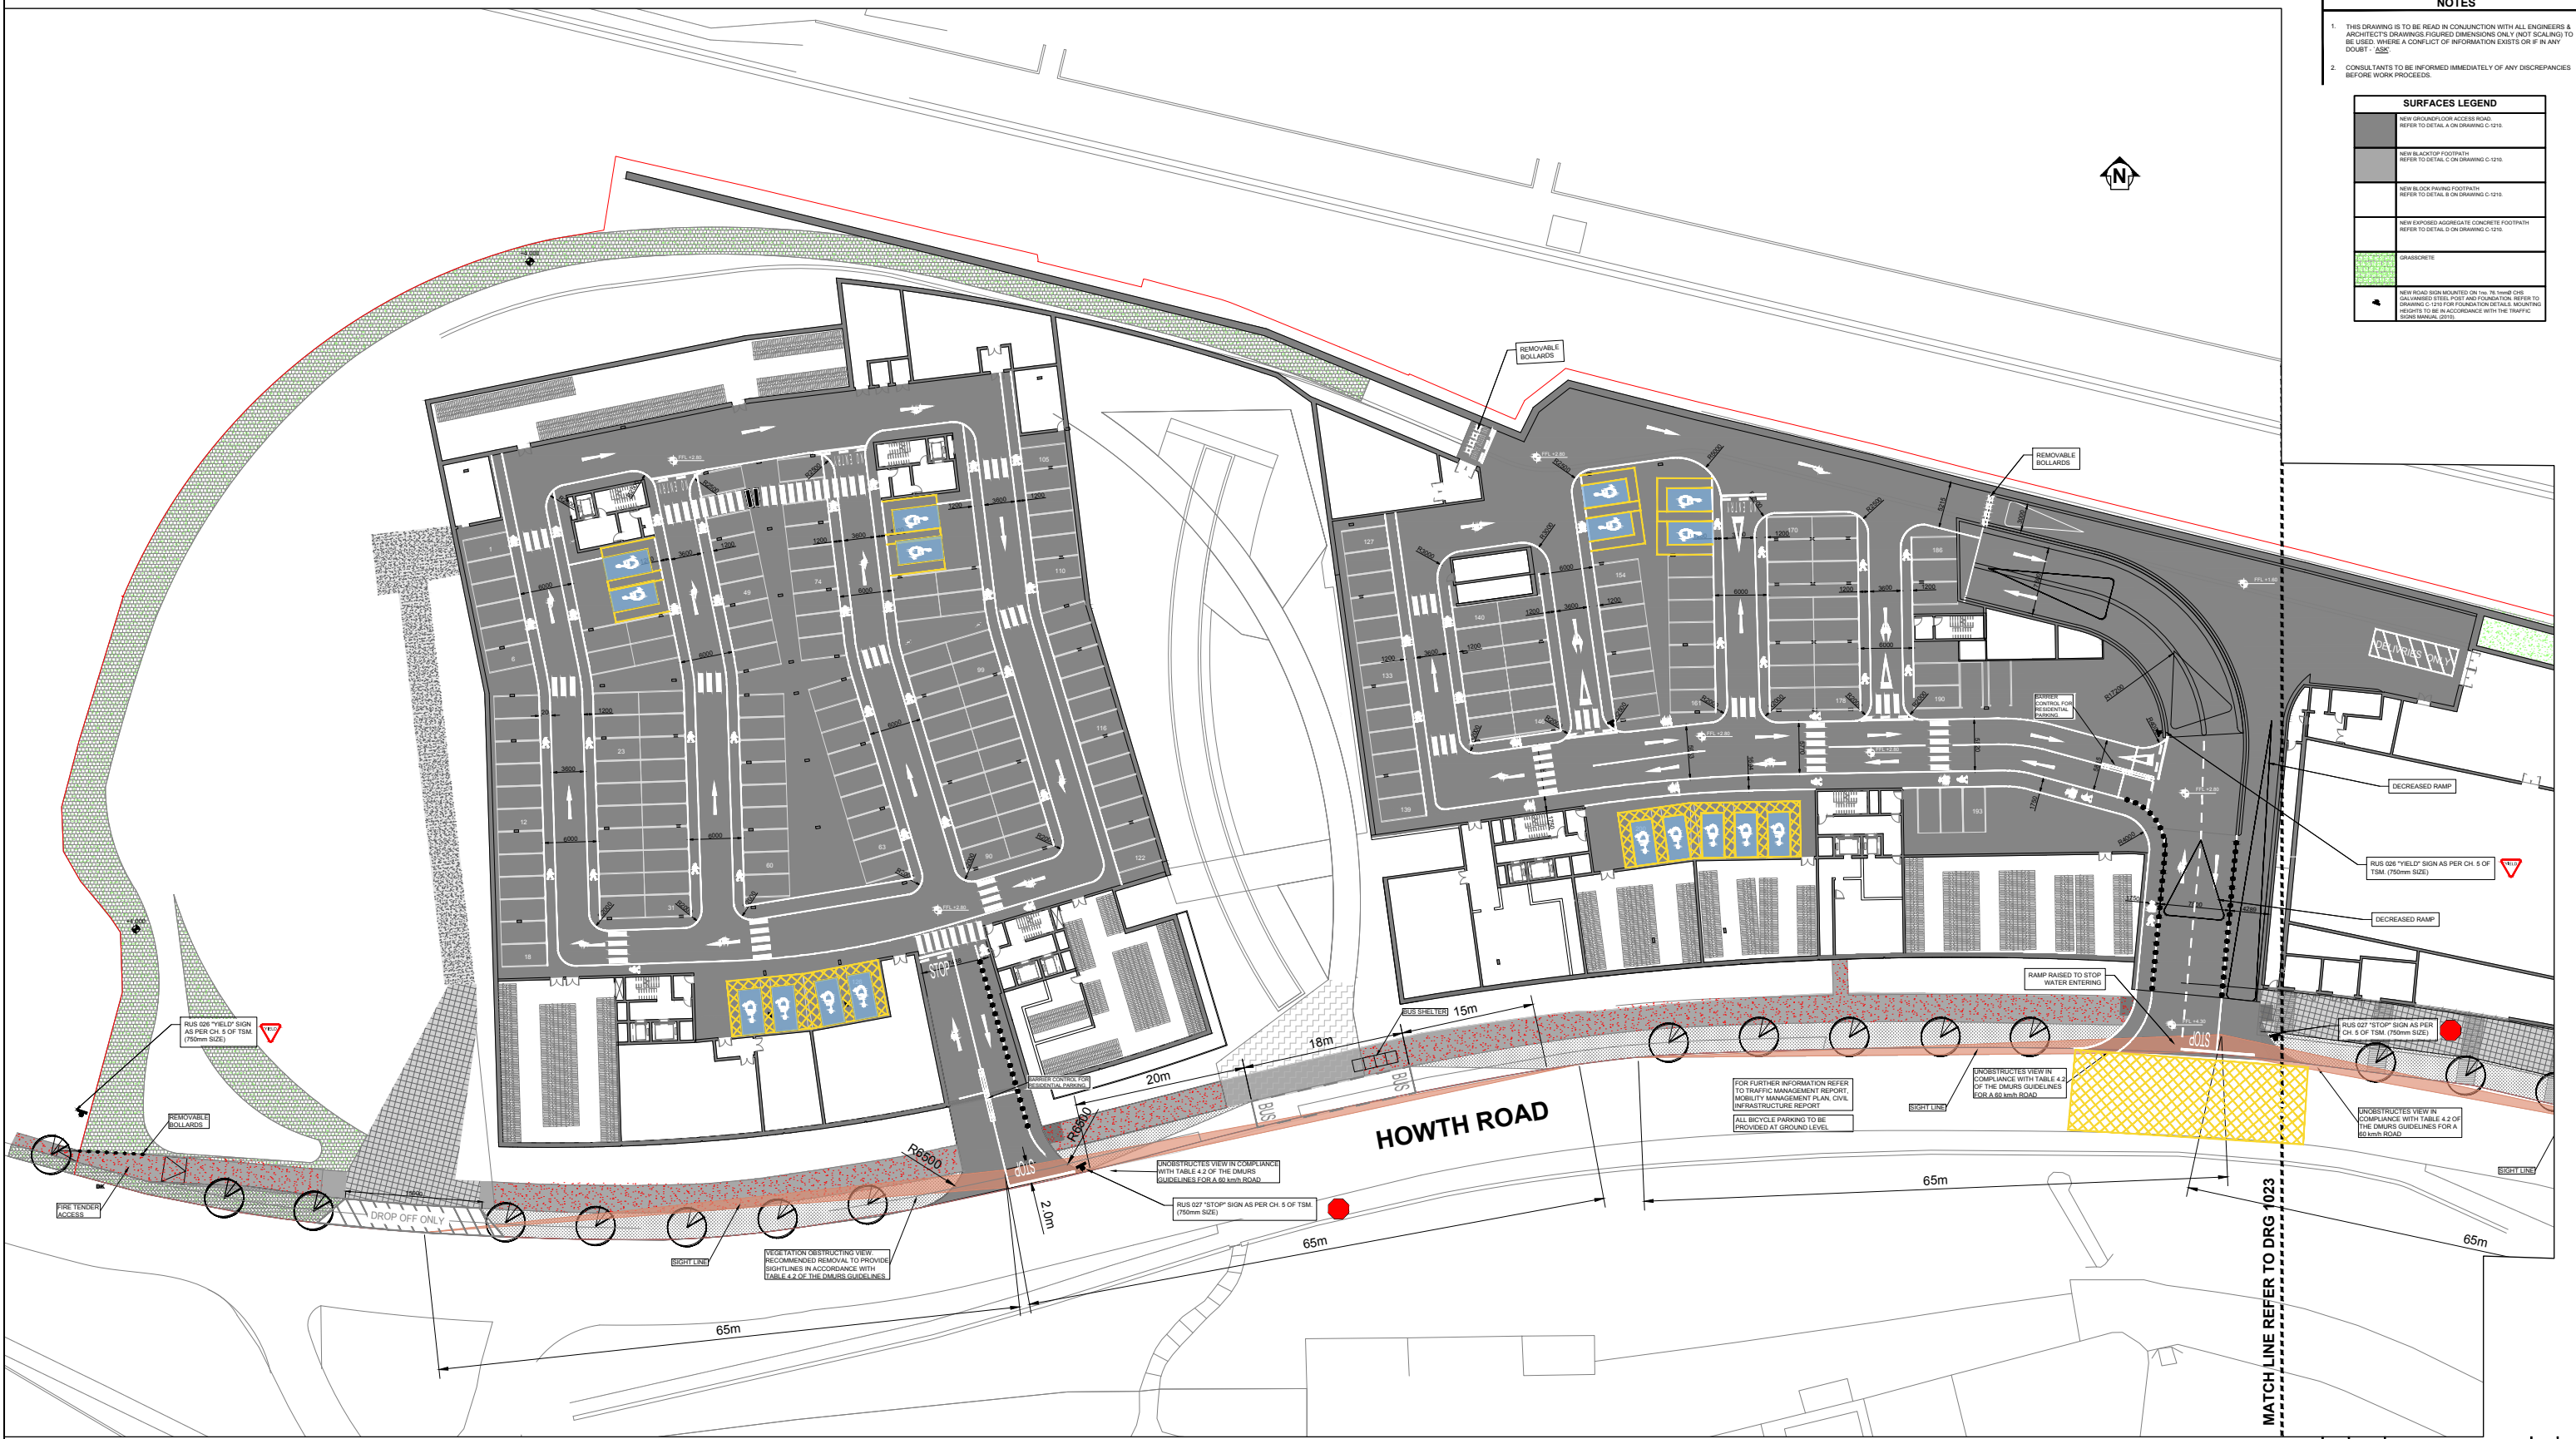

PROPOSED ROADS LAYOUT
SCALE @ A0: 1:250
SCALE @ A2: 1:500

ISSUE	DATE	DESCRIPTION	ISSUED BY	CHKD BY
PL2	26.11.19	ISSUED FOR PLANNING		
P7	10.10.19	ISSUED FOR COMMENT		
P8	06.09.19	ISSUED FOR COMMENT		
PL1	02.05.19	ISSUED FOR PLANNING		
P5	27.05.19	ISSUED FOR COMMENT		
P4	24.04.19	ISSUED FOR COMMENT		
P3	12.04.19	ISSUED FOR COMMENT		

PLANNING

BM
BARRITT MURPHY
Consulting Engineers, Civil, Structural, Project Management & more
12 Mill Street, London SE1 2AY, United Kingdom
Tel: 0204 584 5433 FAX: 0204 584 5433
E-mail: info@bmc.ie Web: www.bmc.ie

ACEI
Association of Consulting Engineers Ireland

CLIENT: **ATLAS GP LTD**

PROJECT TITLE: **CLAREMONT PROJECT** BM PROJECT NO: **18.386**

MODEL REFERENCE: **PPT-BMD-XX-ZZ-DR-C-1000.dwg** P01 50

DRAWING TITLE: **PROPOSED ROADS LAYOUT PAGE 1 OF 2**

DRAWING NO: **PPT-BMD-XX-ZZ-DR-C-1022** ISSUE: **PL2**