


- NOTES**
- THIS DRAWING IS TO BE READ IN CONJUNCTION WITH ALL ENGINEERS & ARCHITECT'S DRAWINGS FIGURED DIMENSIONS ONLY. IN CASE SCALING TO BE USED, WHERE A CONFLICT OF INFORMATION EXISTS OR IF IN ANY DOUBT - ASK
 - CONSULTANTS TO BE INFORMED IMMEDIATELY OF ANY DISCREPANCIES BEFORE WORK PROCEEDS.

SURFACES LEGEND	
	NEW GROUND FLOOR ACCESS ROAD REFER TO DETAIL A ON DRAWING C-1215
	NEW BLACKTOP FOOTPATH REFER TO DETAIL C ON DRAWING C-1215
	NEW BLOCK PAVING FOOTPATH REFER TO DETAIL B ON DRAWING C-1215
	NEW EXPOSED AGGREGATE CONCRETE FOOTPATH REFER TO DETAIL D ON DRAWING C-1215
	GRASSCRETE
	NEW ROAD SIGN ISOLATED ON 140 TL FRAME D106 GALVANISED STEEL POST AND FOUNDATION REFER TO DRAWING C-1215 FOR DIMENSIONS AND DETAIL. SIGNING HEIGHTS TO BE IN ACCORDANCE WITH THE TRAFFIC SIGN MANUAL 2019.

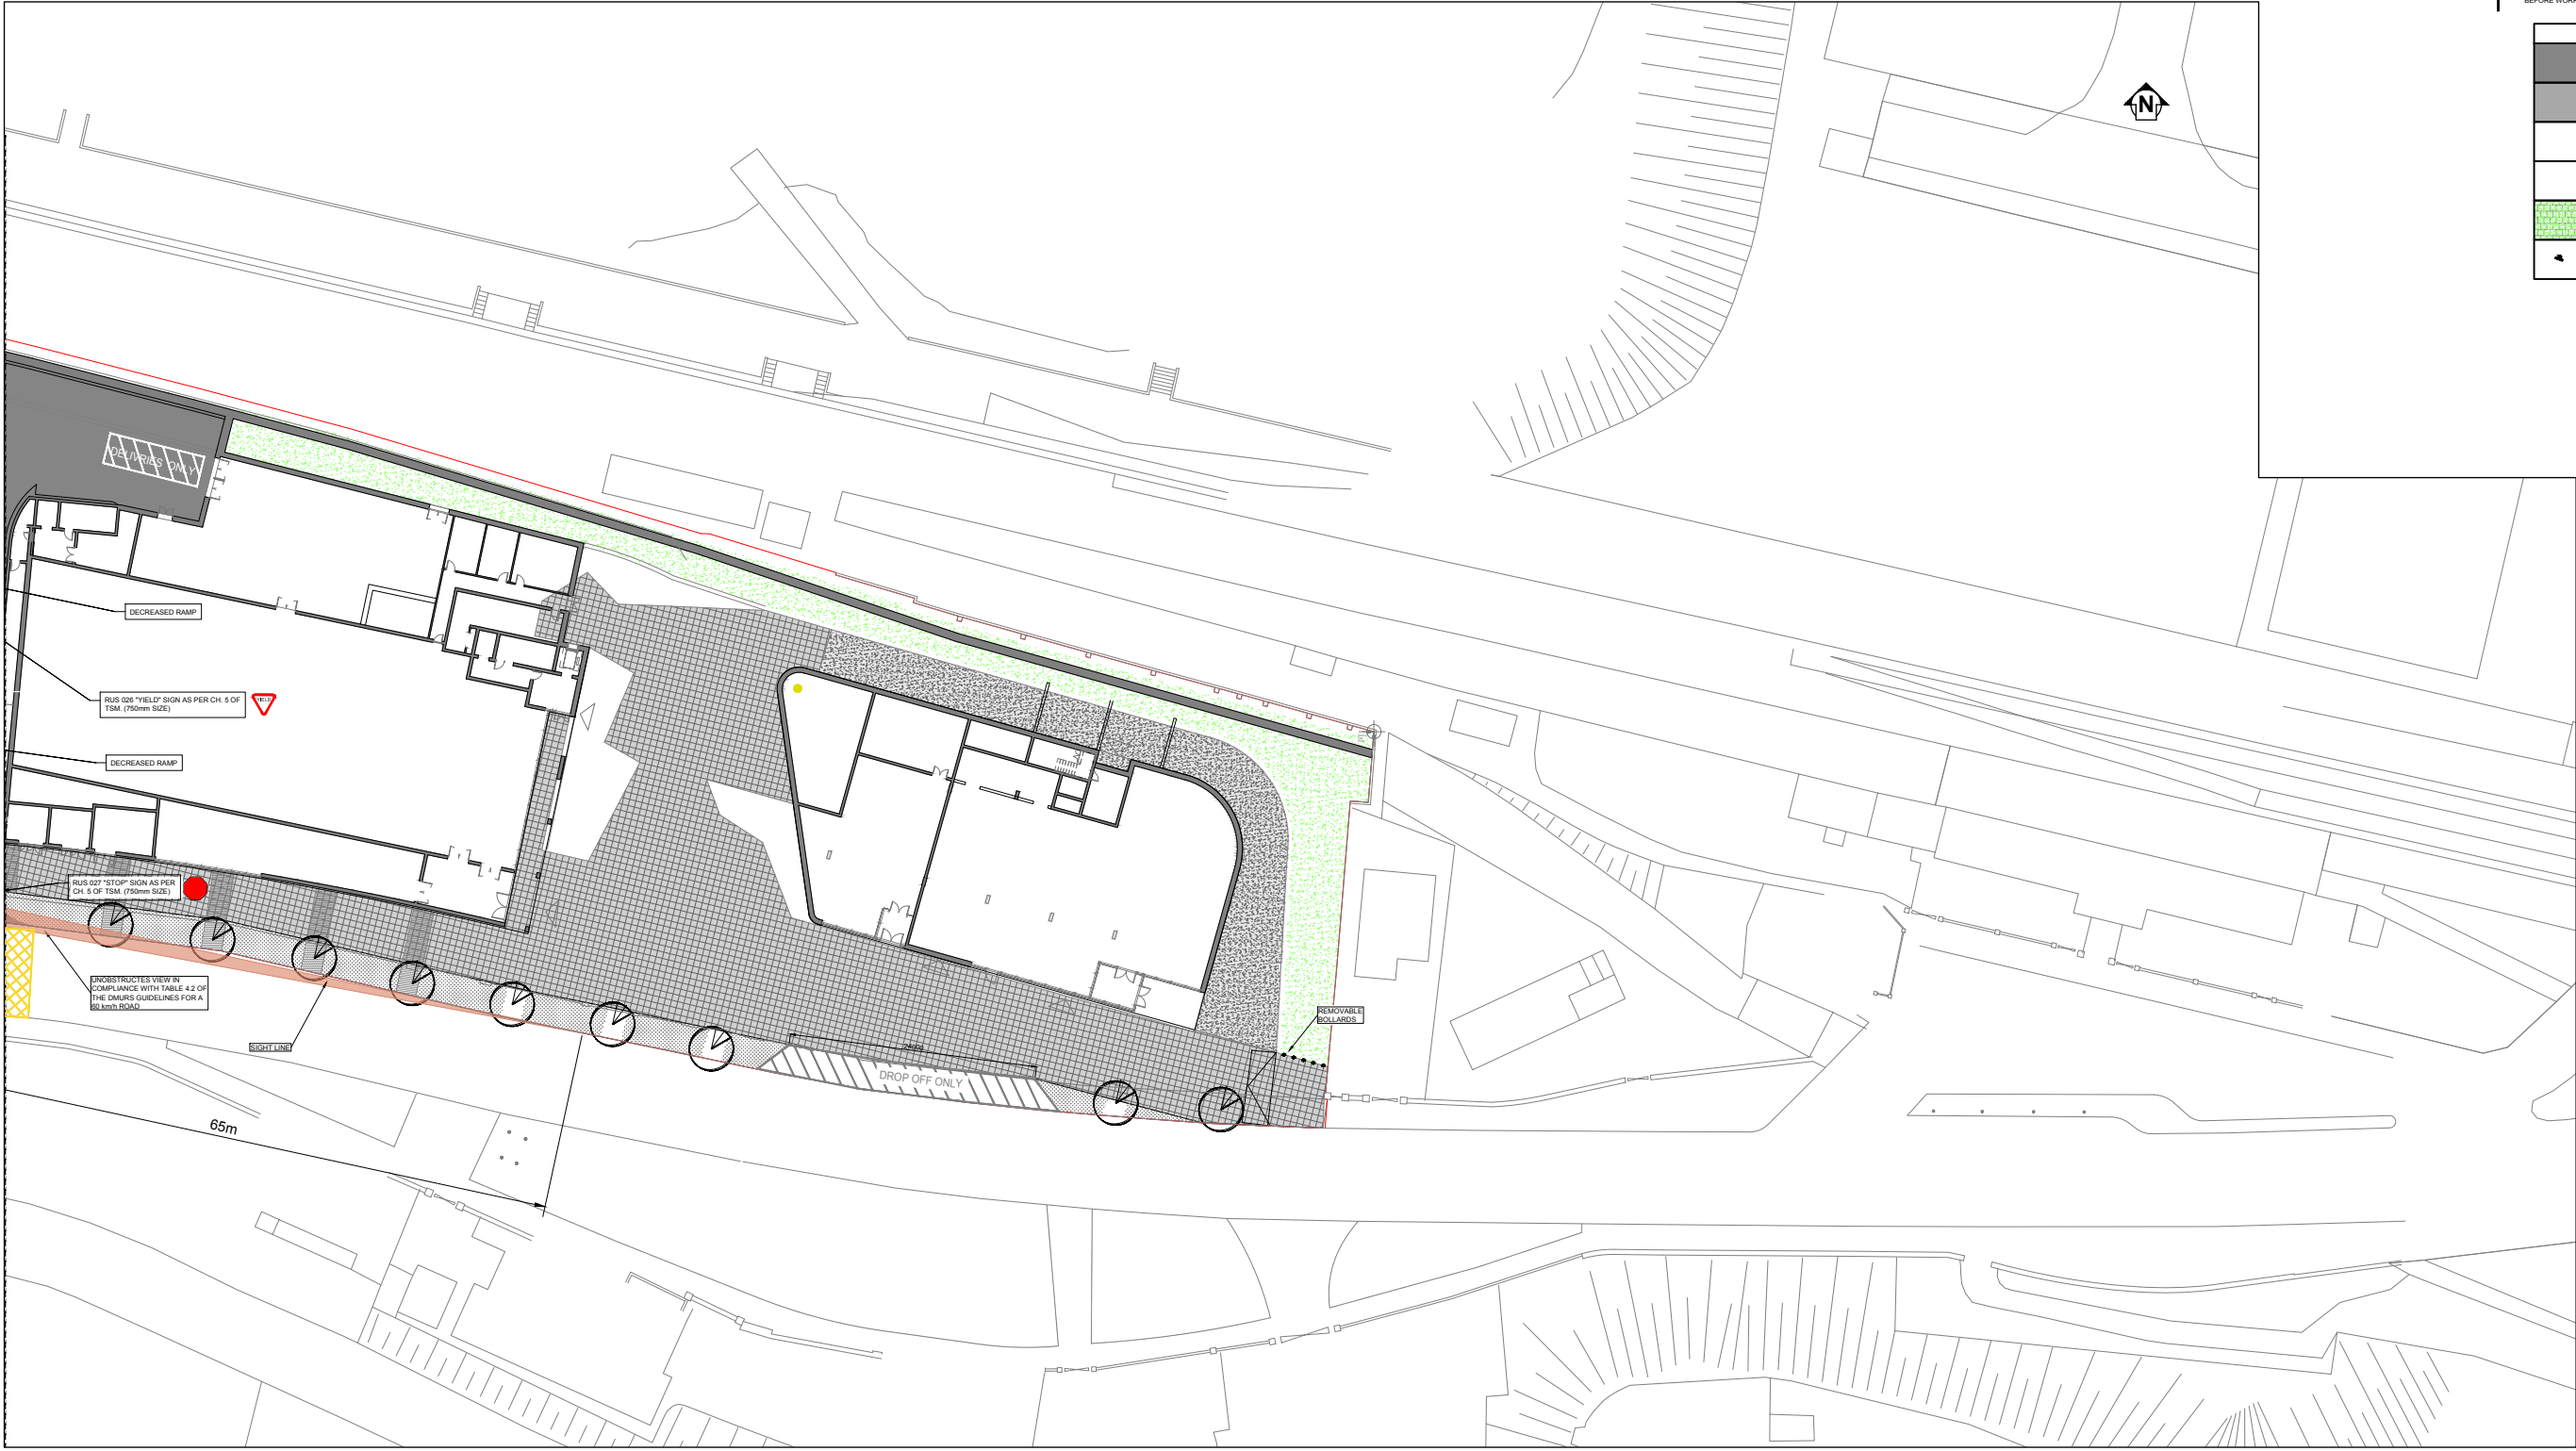

PROPOSED ROADS LAYOUT

SCALE @ A1: 1:250
SCALE @ A2: 1:300

ISSUE	DATE	DESCRIPTION	BY	APP'D
PL2	26.11.19	ISSUED FOR PLANNING		
P7	10.10.19	ISSUED FOR COMMENT		
P8	05.09.19	ISSUED FOR COMMENT		
PL1	06.06.19	ISSUED FOR PLANNING		
PS	27.05.19	ISSUED FOR COMMENT		
P4	24.04.19	ISSUED FOR COMMENT		
P3	12.04.19	ISSUED FOR COMMENT		
P2	28.03.19	ISSUED FOR COMMENT		
P1	20.03.19	ISSUED FOR COMMENT		

DRAWING STAGE: PLANNING

BM
 Dublin Office: Sandhill House, 52-54 Lower Sandhill Street, Dublin 2, Ireland. Tel: (01) 677 2050 Fax: (01) 677 2164
 London Office: 12 Mill Street, London SE1 2AY, United Kingdom. Tel: (020) 584 5433 FAX: (020) 584 5434
 Consulting Engineers, Civil Structural, Project Management & email: bmcc@bmcc.ie Web: www.bmcc.ie

CLIENT: ATLAS GP LTD

PROJECT TITLE: CLAREMONT PROJECT **BM PROJECT No: 18.386**

MODEL REFERENCE	MODEL REV	SUITABILITY
PPT-BMD-XX-ZZ-DR-C-1023.dwg	P01	SD

DRAWING TITLE: PROPOSED ROADS LAYOUT PAGE 2 OF 2

DRAWING No: PPT-BMD-XX-ZZ-DR-C-1023 **ISSUE: PL2**