




SECTION A - WESTERN PARKLAND

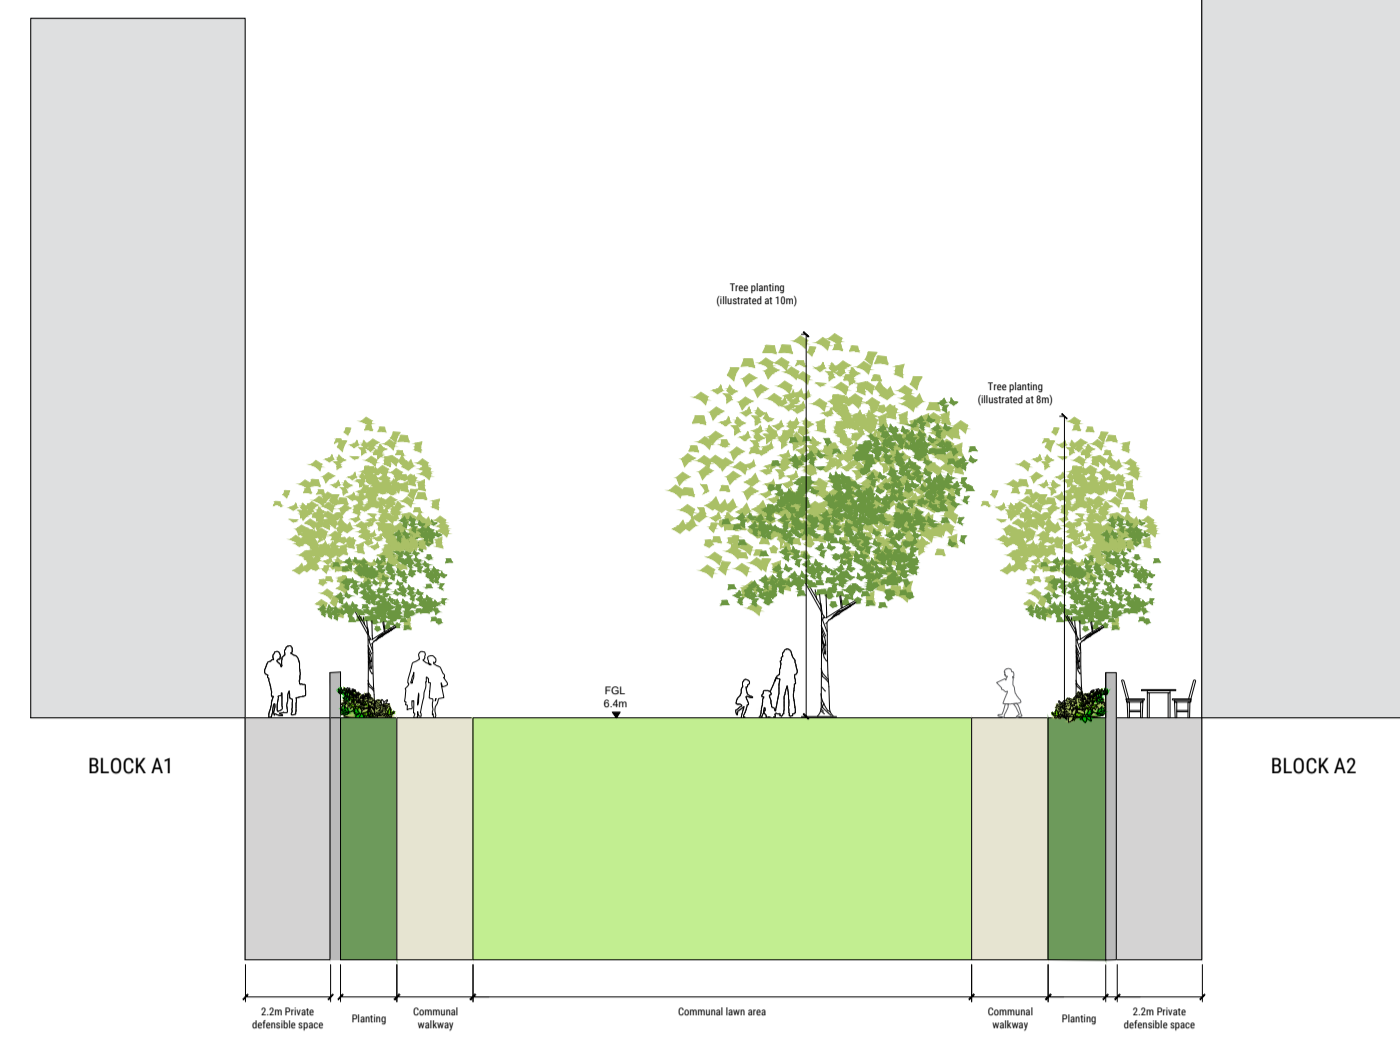


SECTION C - Section through courtyard

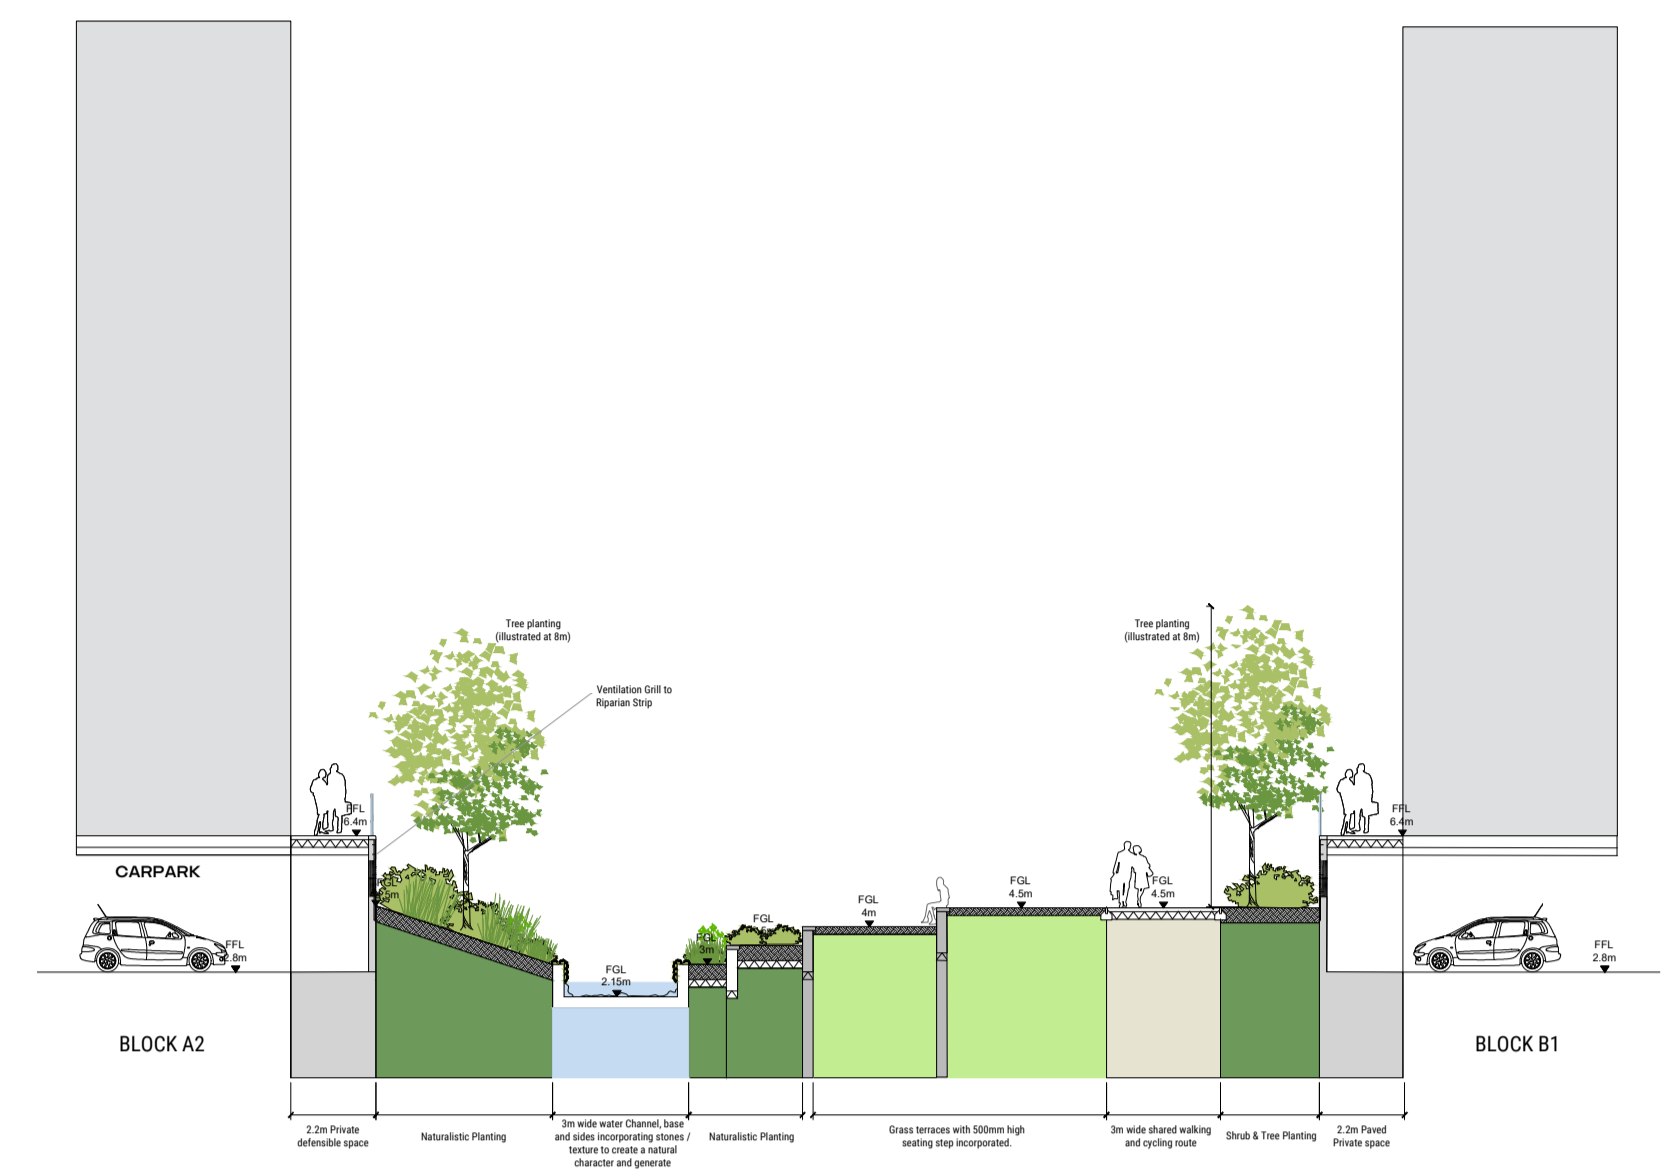


SECTION D - Section through riparian strip

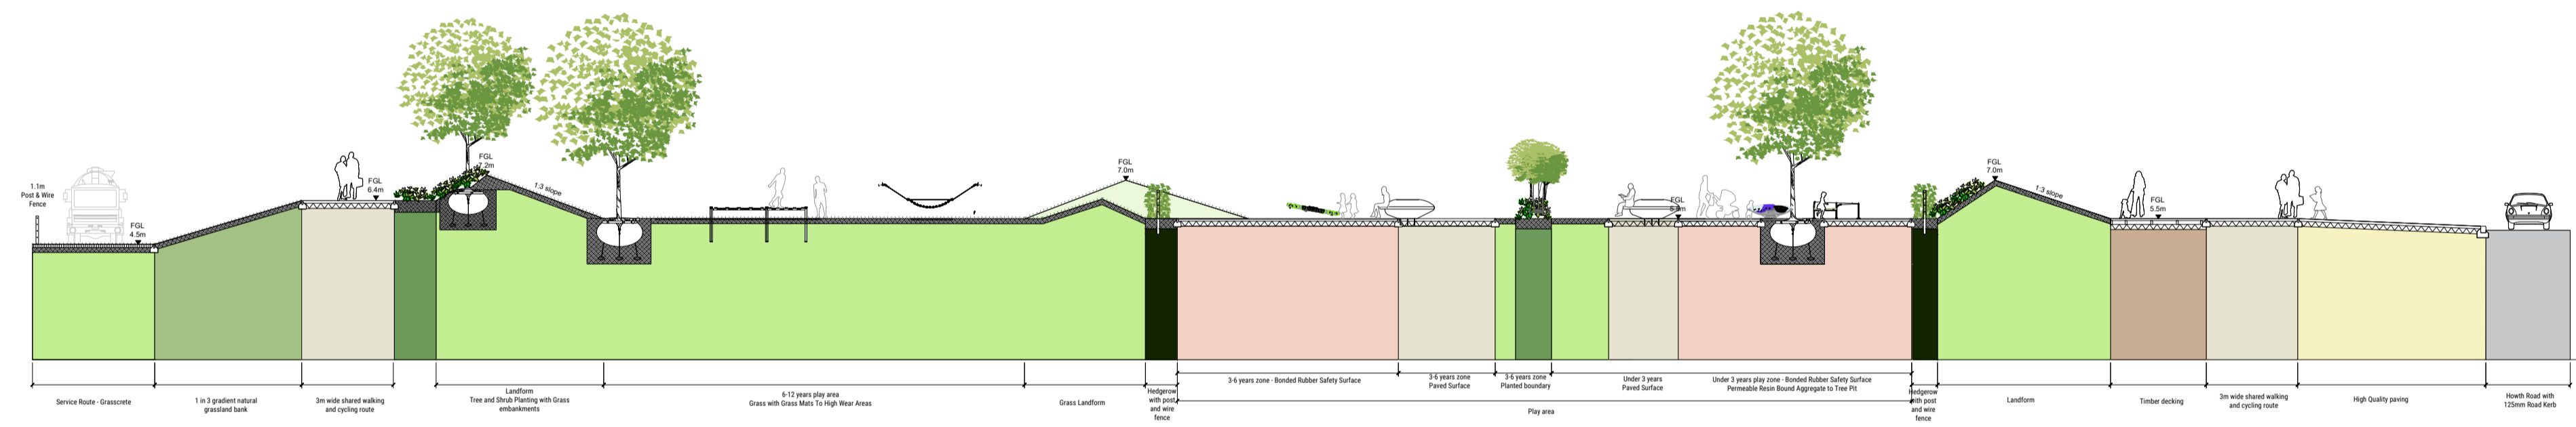


SECTION B - WESTERN PARKLAND

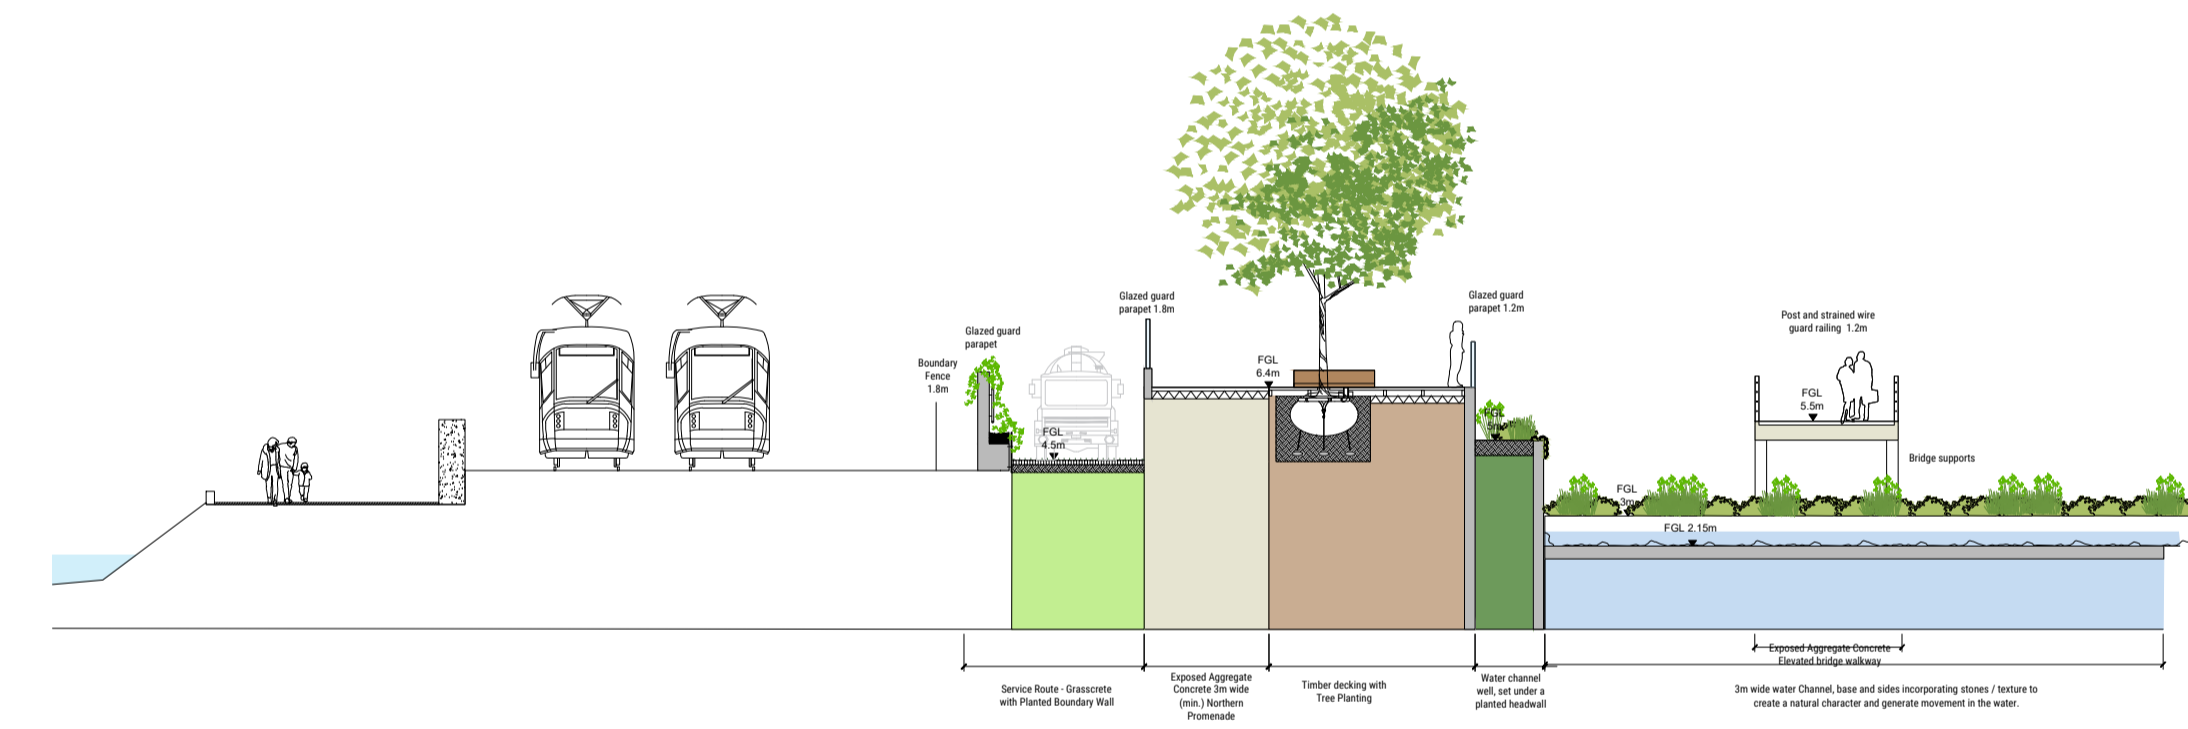


SECTION E - Section through riparian strip

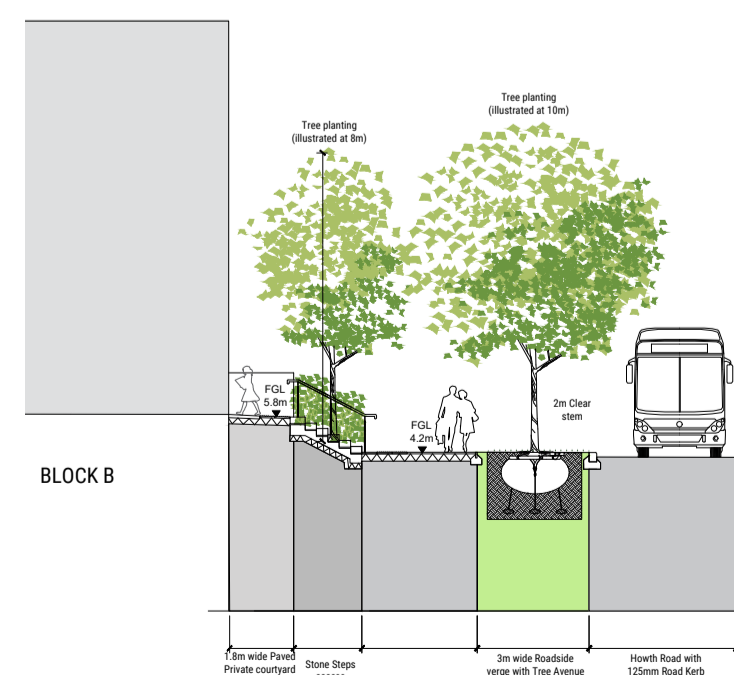

SECTION F - Howth Road frontage

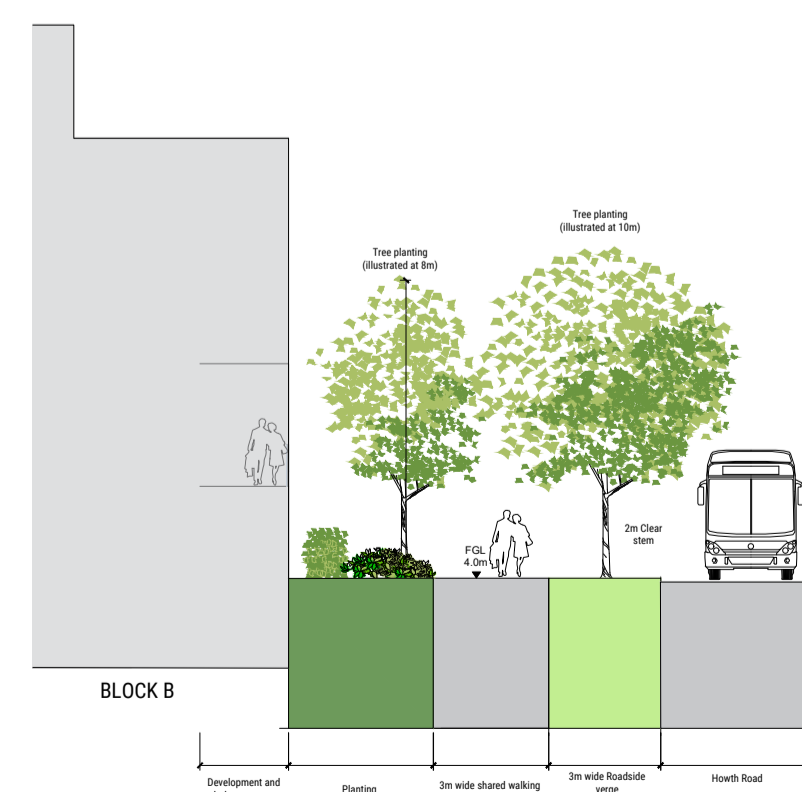

SECTION G - Howth Road frontage

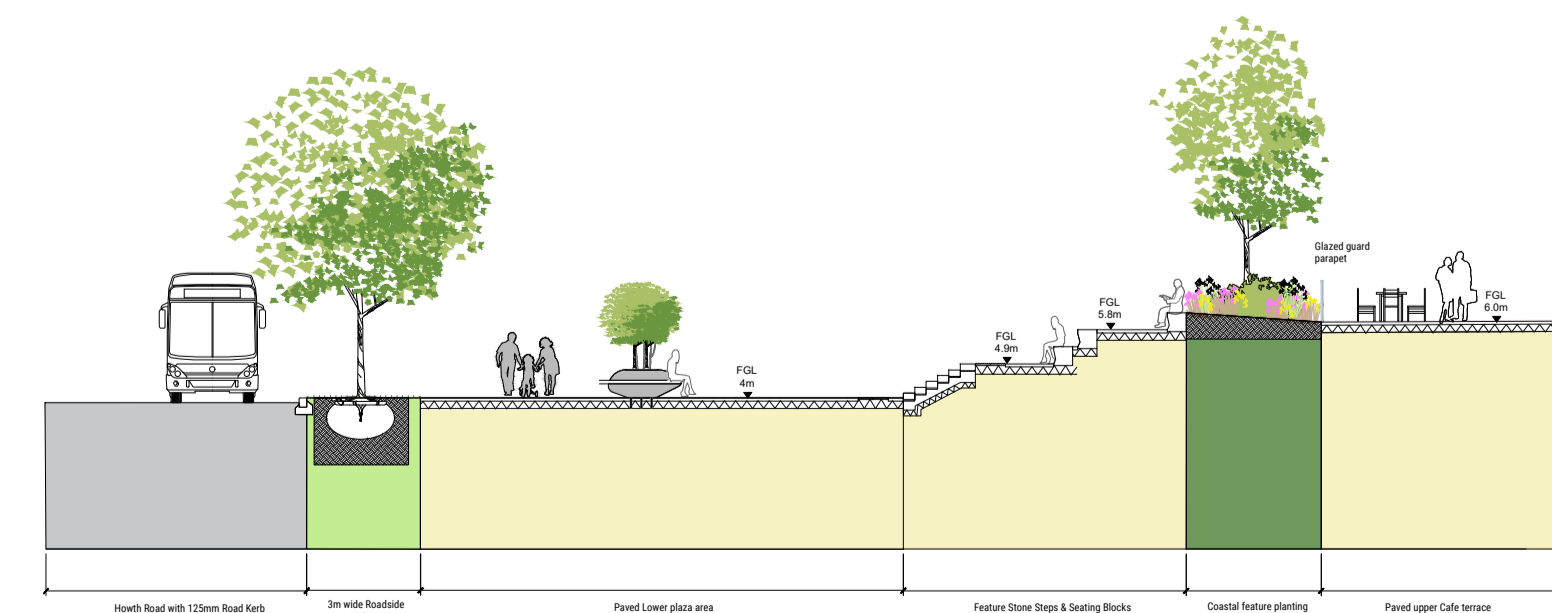

SECTION H - Civic plaza and cafe terrace

revision	description	date	author
P01	Minor amendments	18/09/2019	MS
P02	Minor amendments	09/10/2019	MS
P03	Minor amendments	05/12/2019	MS

the paul hogarth company

LANDSCAPE ARCHITECTURE / URBAN DESIGN / PLANNING

e: edinburgh@paulhogarth.com e: belfast@paulhogarth.com e: dublin@paulhogarth.com
 t: +44 (0)131 331 4611 t: +44 (0)28 9073 6690 t: +44 (0)1 897 0272

visit us at www.paulhogarth.com / find us on [facebook](#) / [twitter](#) / [instagram](#) / [linkedin](#)

created 29/05/2019 drawn MS checked AH scale @ A1 1:200
 project number 1203 drawing number 002 revision P03

client **Marlet**

project **Claremont**

drawing **Illustrative Landscape Sections**

status **Planning**