

## Application Documents

### Site Notice Placement Location Map

Map Number:

Map 1 of 1

Legend:


UWF Grid Connection - 110kV UGC

UWF Grid Connection -  
Mountphilips Substation Site

Consented Upperchurch  
Windfarm Substation

Site Notice 14

Public Road Number

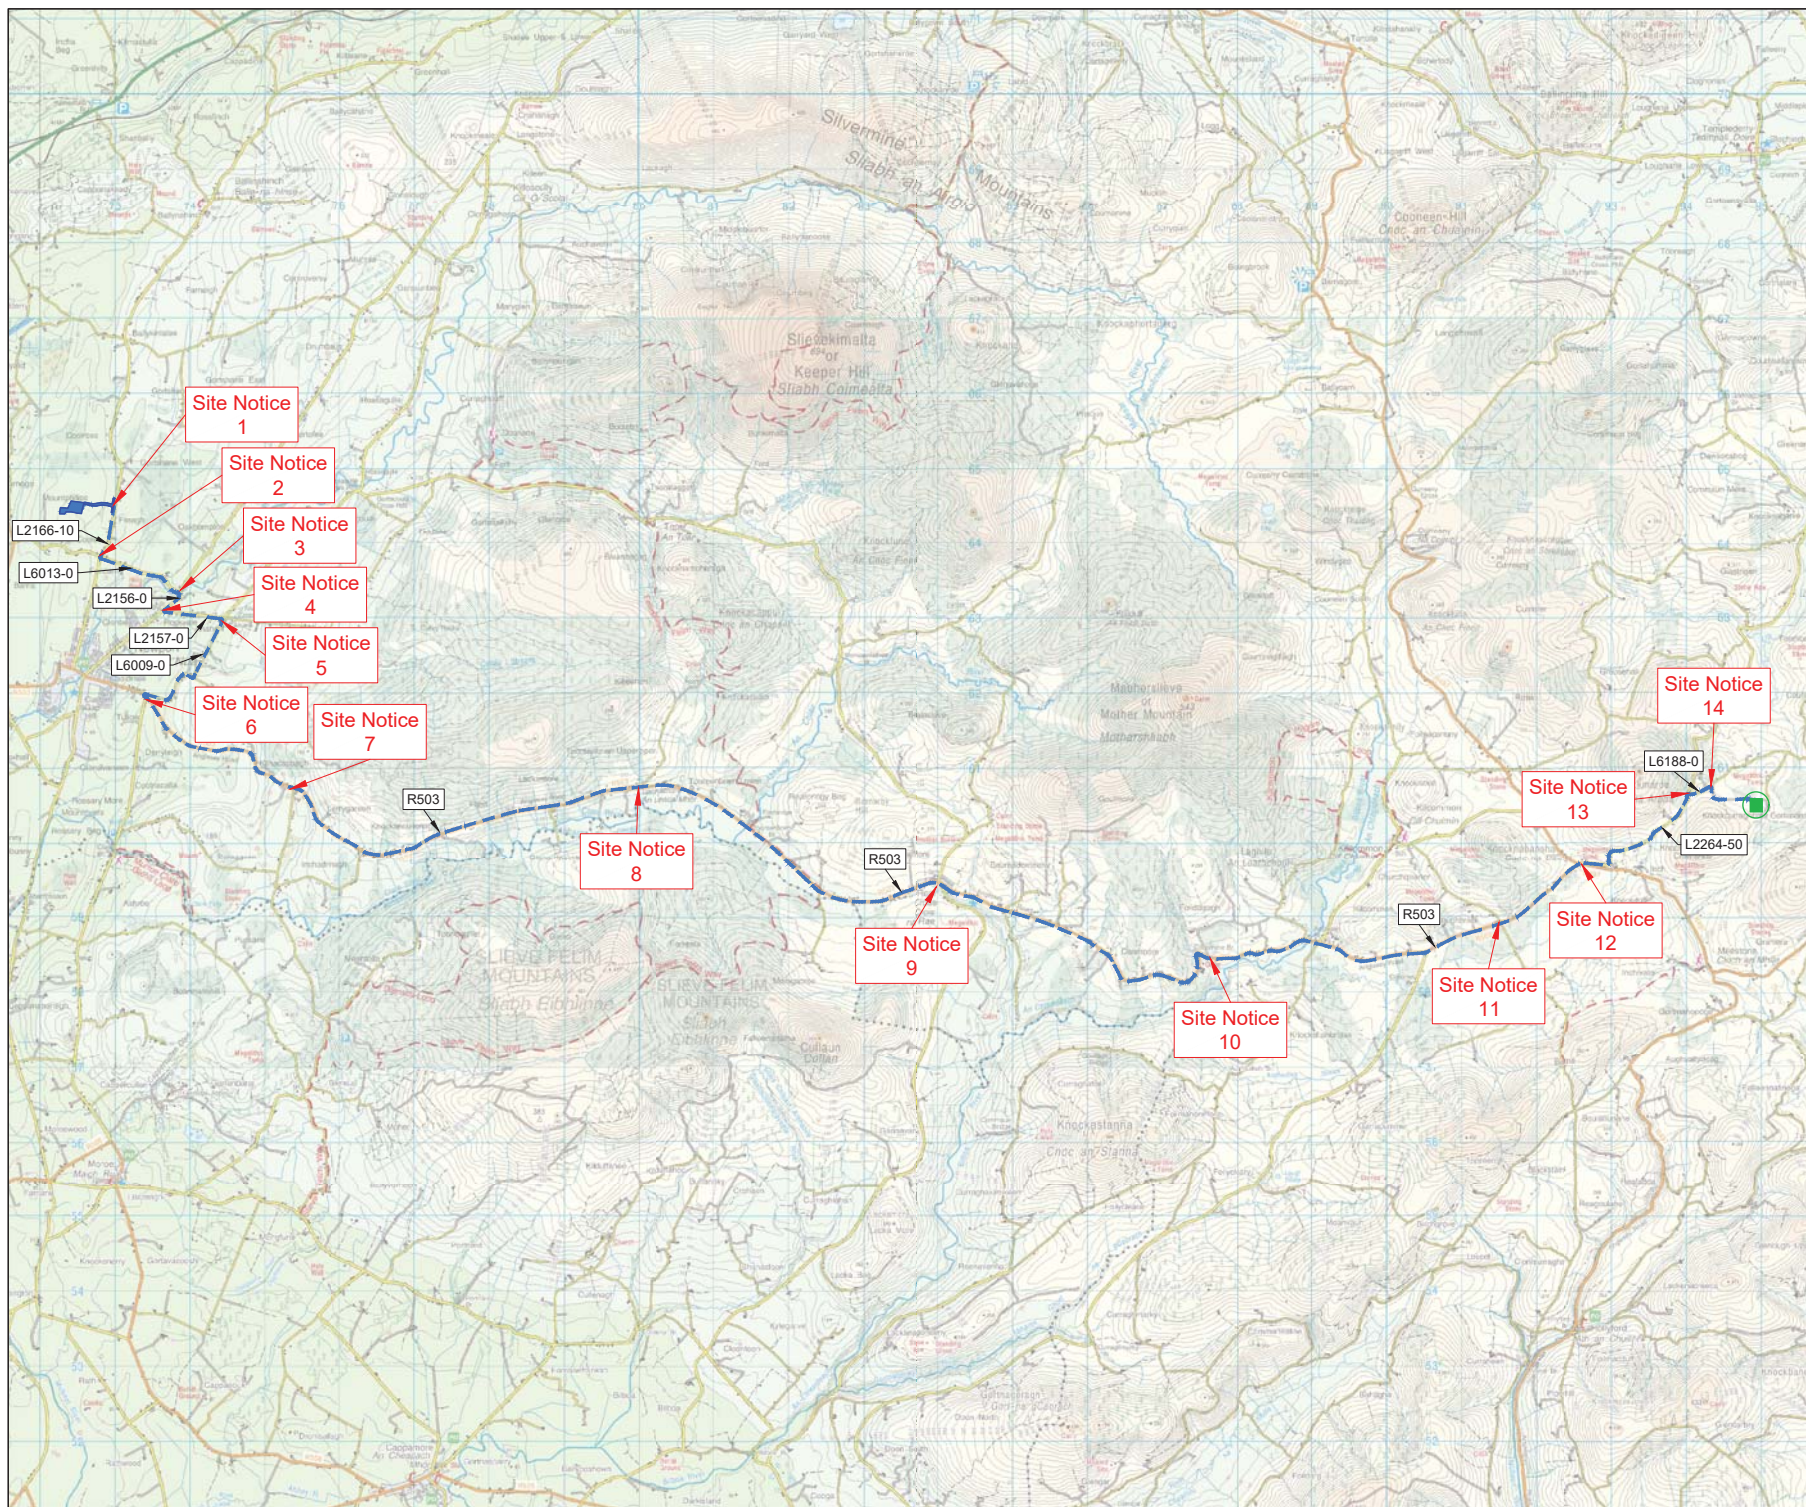

Project:

UWF Grid Connection (2019)

Drawn by:

AB

Checked by:

PK

Date:

October  
19

Sheet Size:

A4



Aoife Butler  
Ecopower Developments Ltd  
Zetec House,  
Purcellstown Business Park, Kilkenny  
TEL: +353 56 7750140  
MOB: +353 83 8805644

**ECOPOWER**