


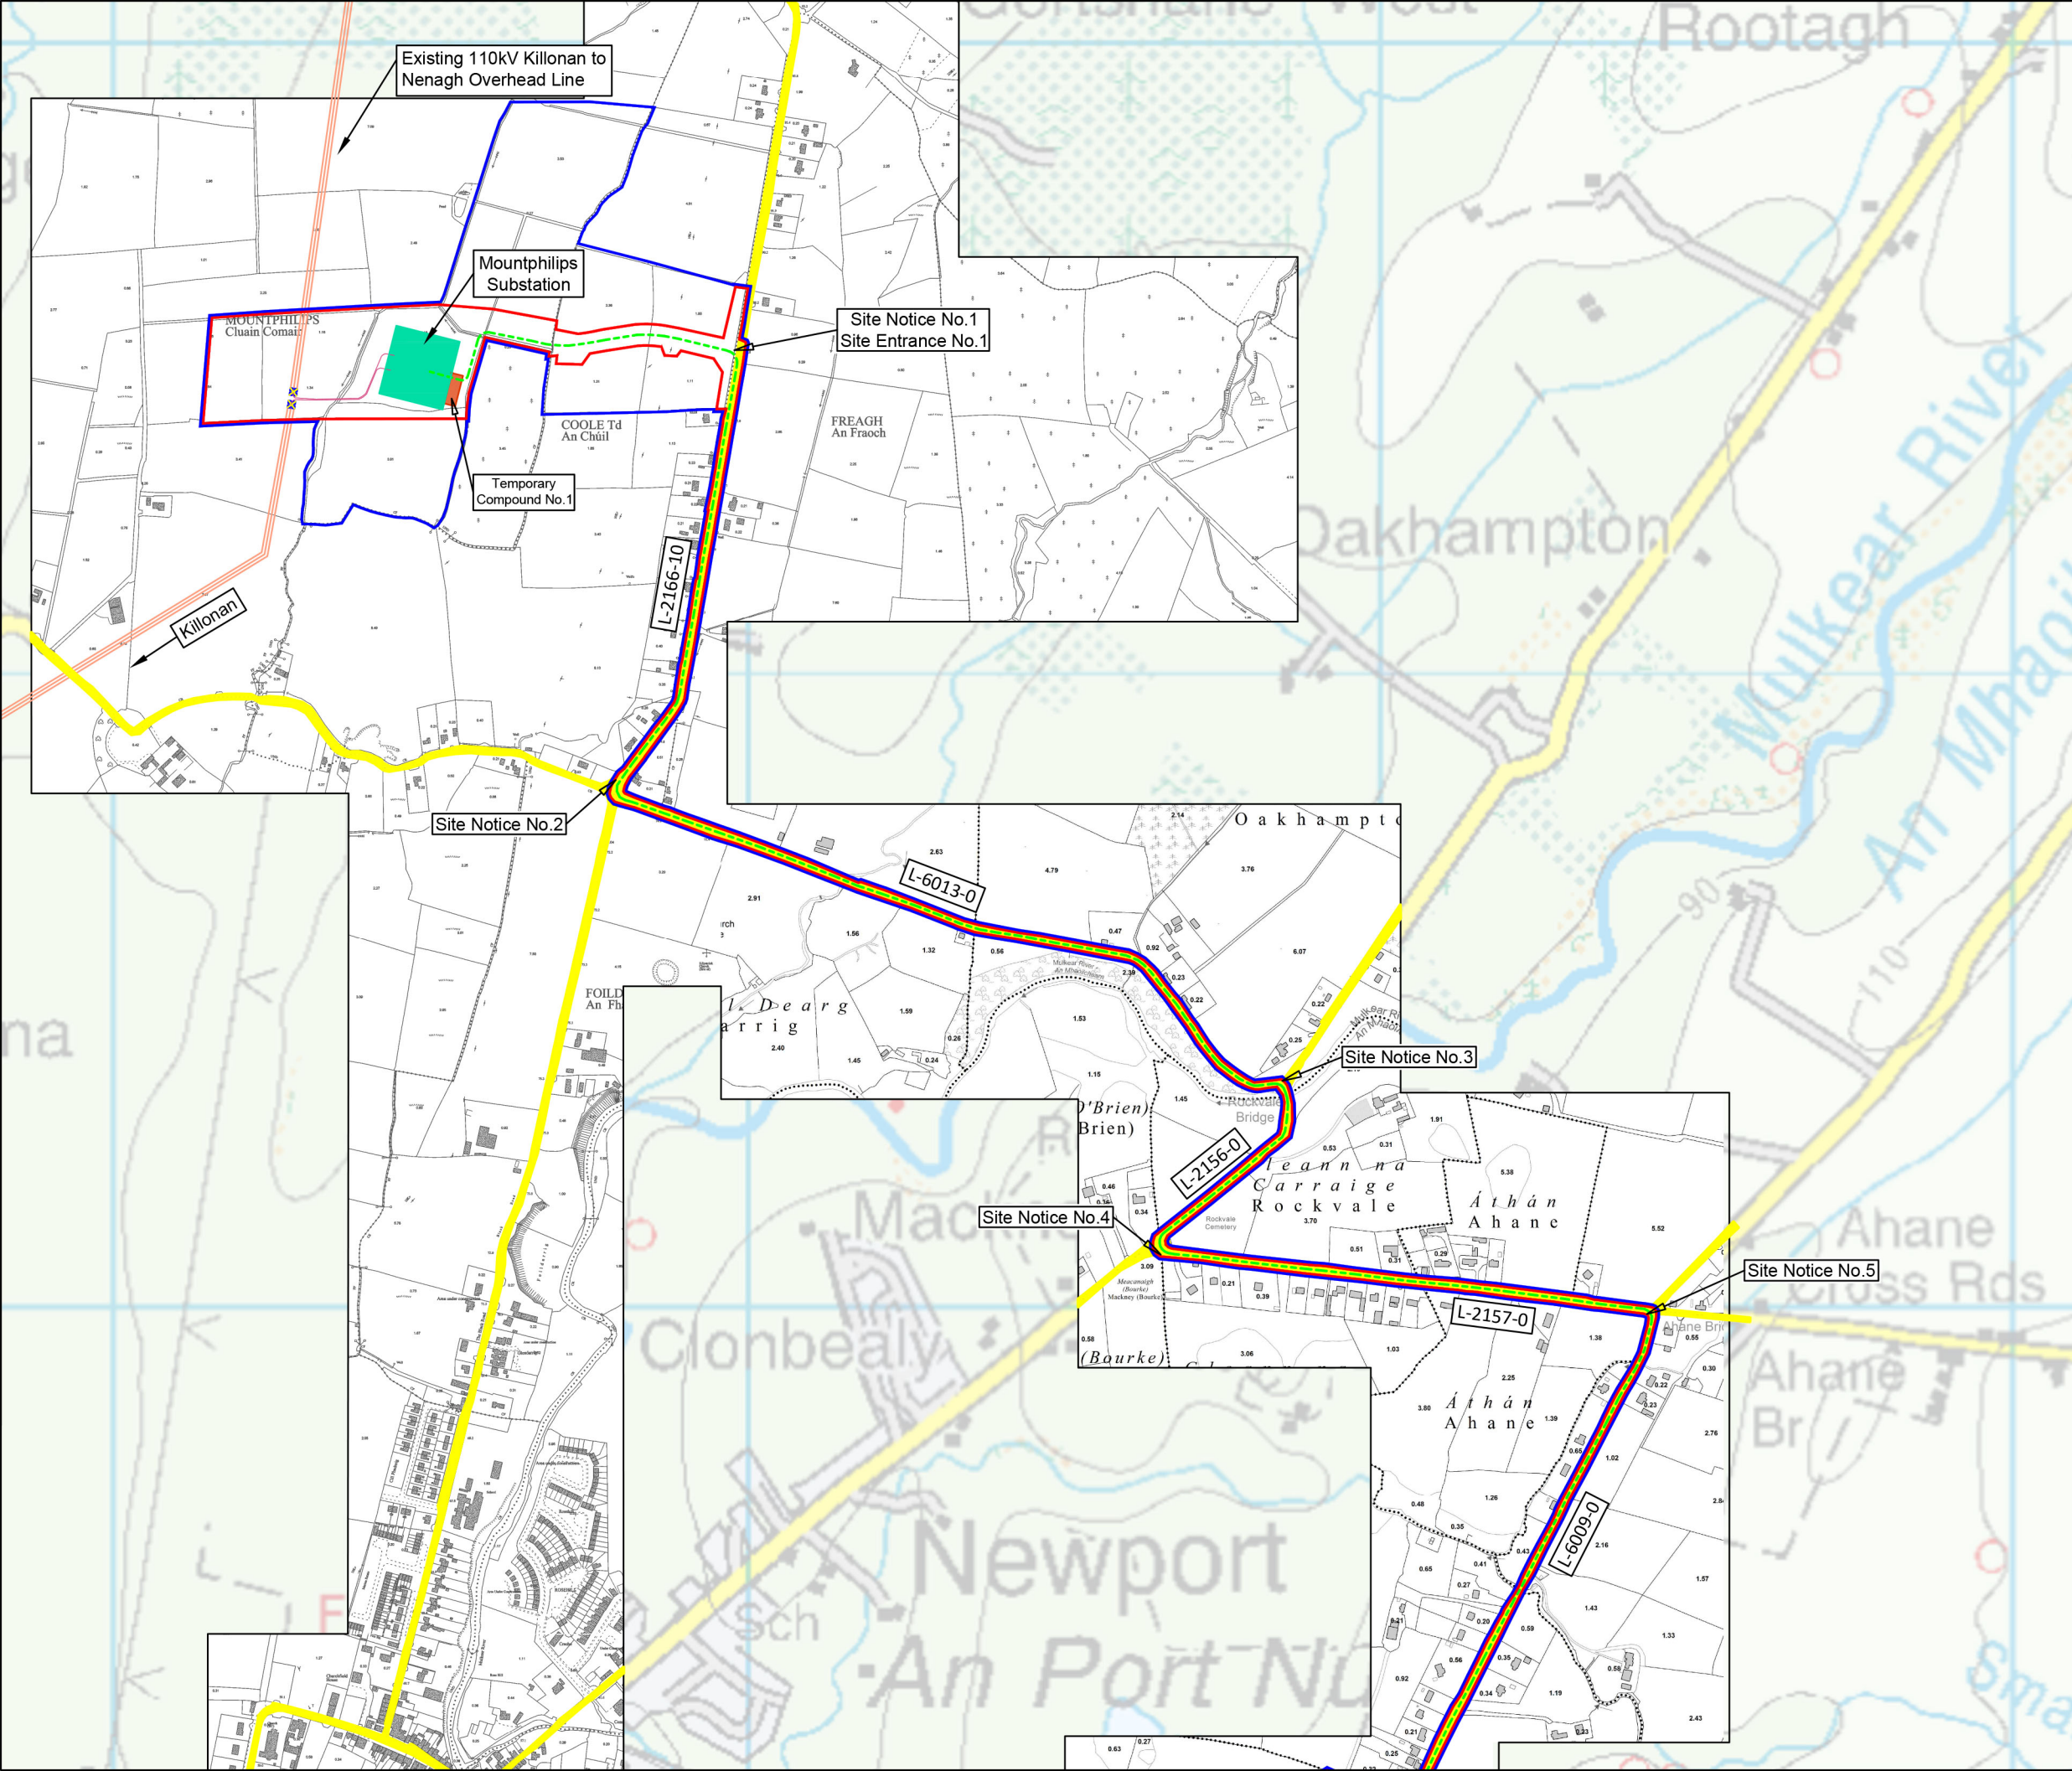

Legend

- Blue Line Boundary
- Red Line Boundary
- Mountphilips to Upperchurch 110kV Underground Cable
- Public Road and Road Identification Number
- Proposed Mountphilips Substation
- Temporary Compound
- Existing 110kV Killonan to Nenagh Overhead Line
- End Masts
- Underground Cable from the Killonan to Nenagh 110kV OHL into Mountphilips Substation



Maps Printed under Ordnance Survey Ireland Licence No. EN 0022619
Copyright Ordnance Survey Ireland Government of Ireland

OSI Sheet(s): 4567-A, 4567-C, 4566-B, 4566-D, 4626-A, 4567, 4626, OS 1616

Project
UWF Grid Connection (2019)

Drawing Title
Site Location Map 1 of 8
Drawing Number: UWF GC 02

Sheet Size: A3	Scale: 1 : 10000
Drawn by: Conor Brett	Checked by: Phil Kenealy
Date produced: 12.12.2019	



Conor Brett
Ecopower Limited
Zetec House, Purcellsinnich IDA Business Park
Dublin Road, Kilkenny - R95 WV80
Landline - 056-7750140 (Ext 204)
Mobile - +353 (0)87-6531458

ECOPOWER