


Cross Section of New Permanent Box Culvert Crossings watercourse W2 and W3
(Access road to Mountphilips Substation)

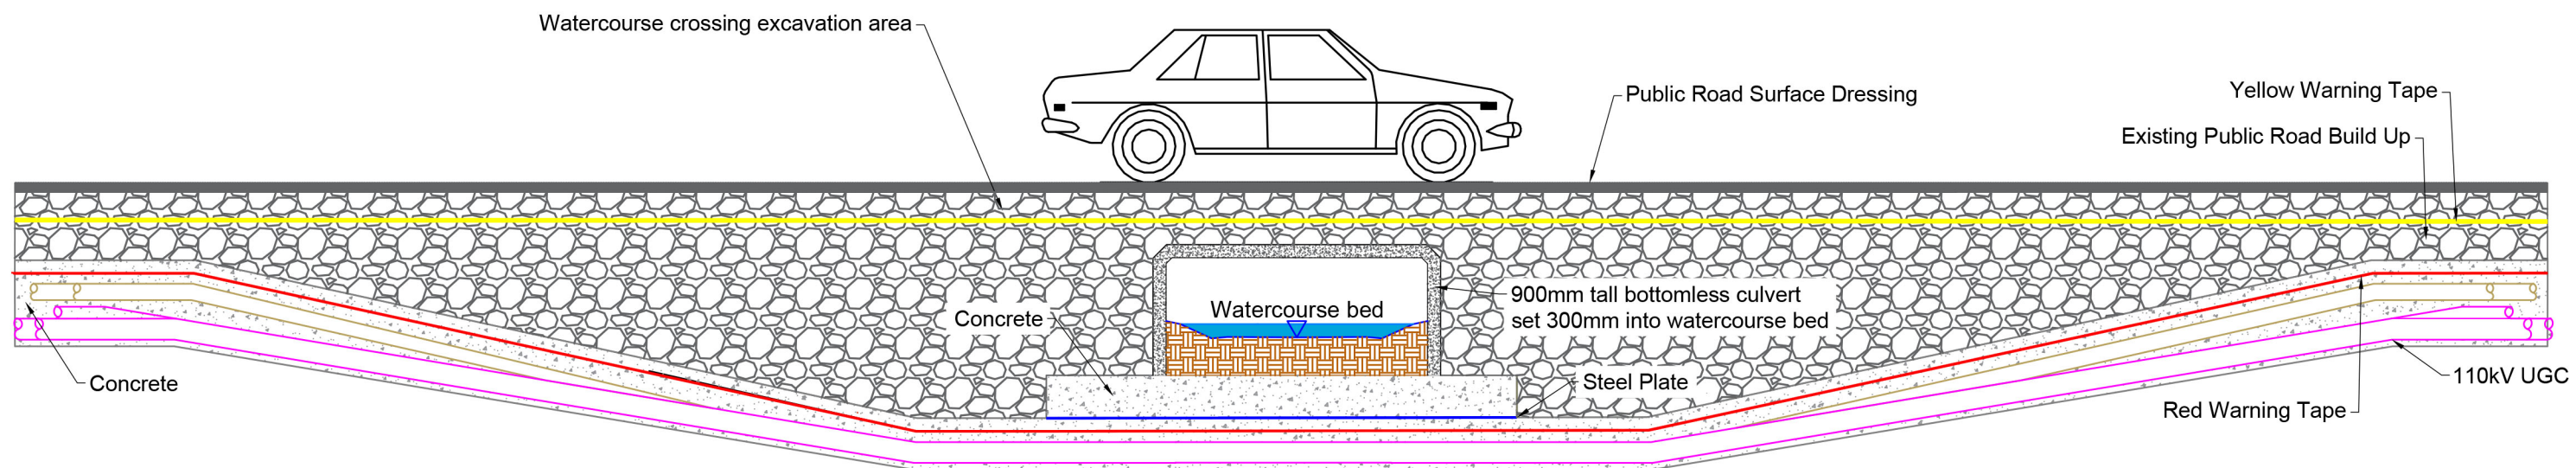

Cross Section of Replacement Box Culvert at watercourse W14
(Along Regional Road R503)

Note:

At least 900mm tall bottomless culvert to be used, set 300mm into stream bed.

Sheet Size:	A3	Scale:	1 : 50
Drawn by:	Conor Brett	Checked by:	Phil Kenealy
		Date produced:	12.12.2019

Project	UWF Grid Connection (2019)
Drawing Title:	Cross Sections of New Permanent and Replacement Box Culverts at W2, W3 and W14
Drawing Number:	UWF GC 28



Conor Brett
Ecopower Limited
Zetec House, Purcellstown IDA Business Park
Dublin Road, Kilkenny - R95 WY80
Landline - 056-7750140 (Ext 204)
Mobile - +353 (0)87-6531458

ECOPOWER