



Legend

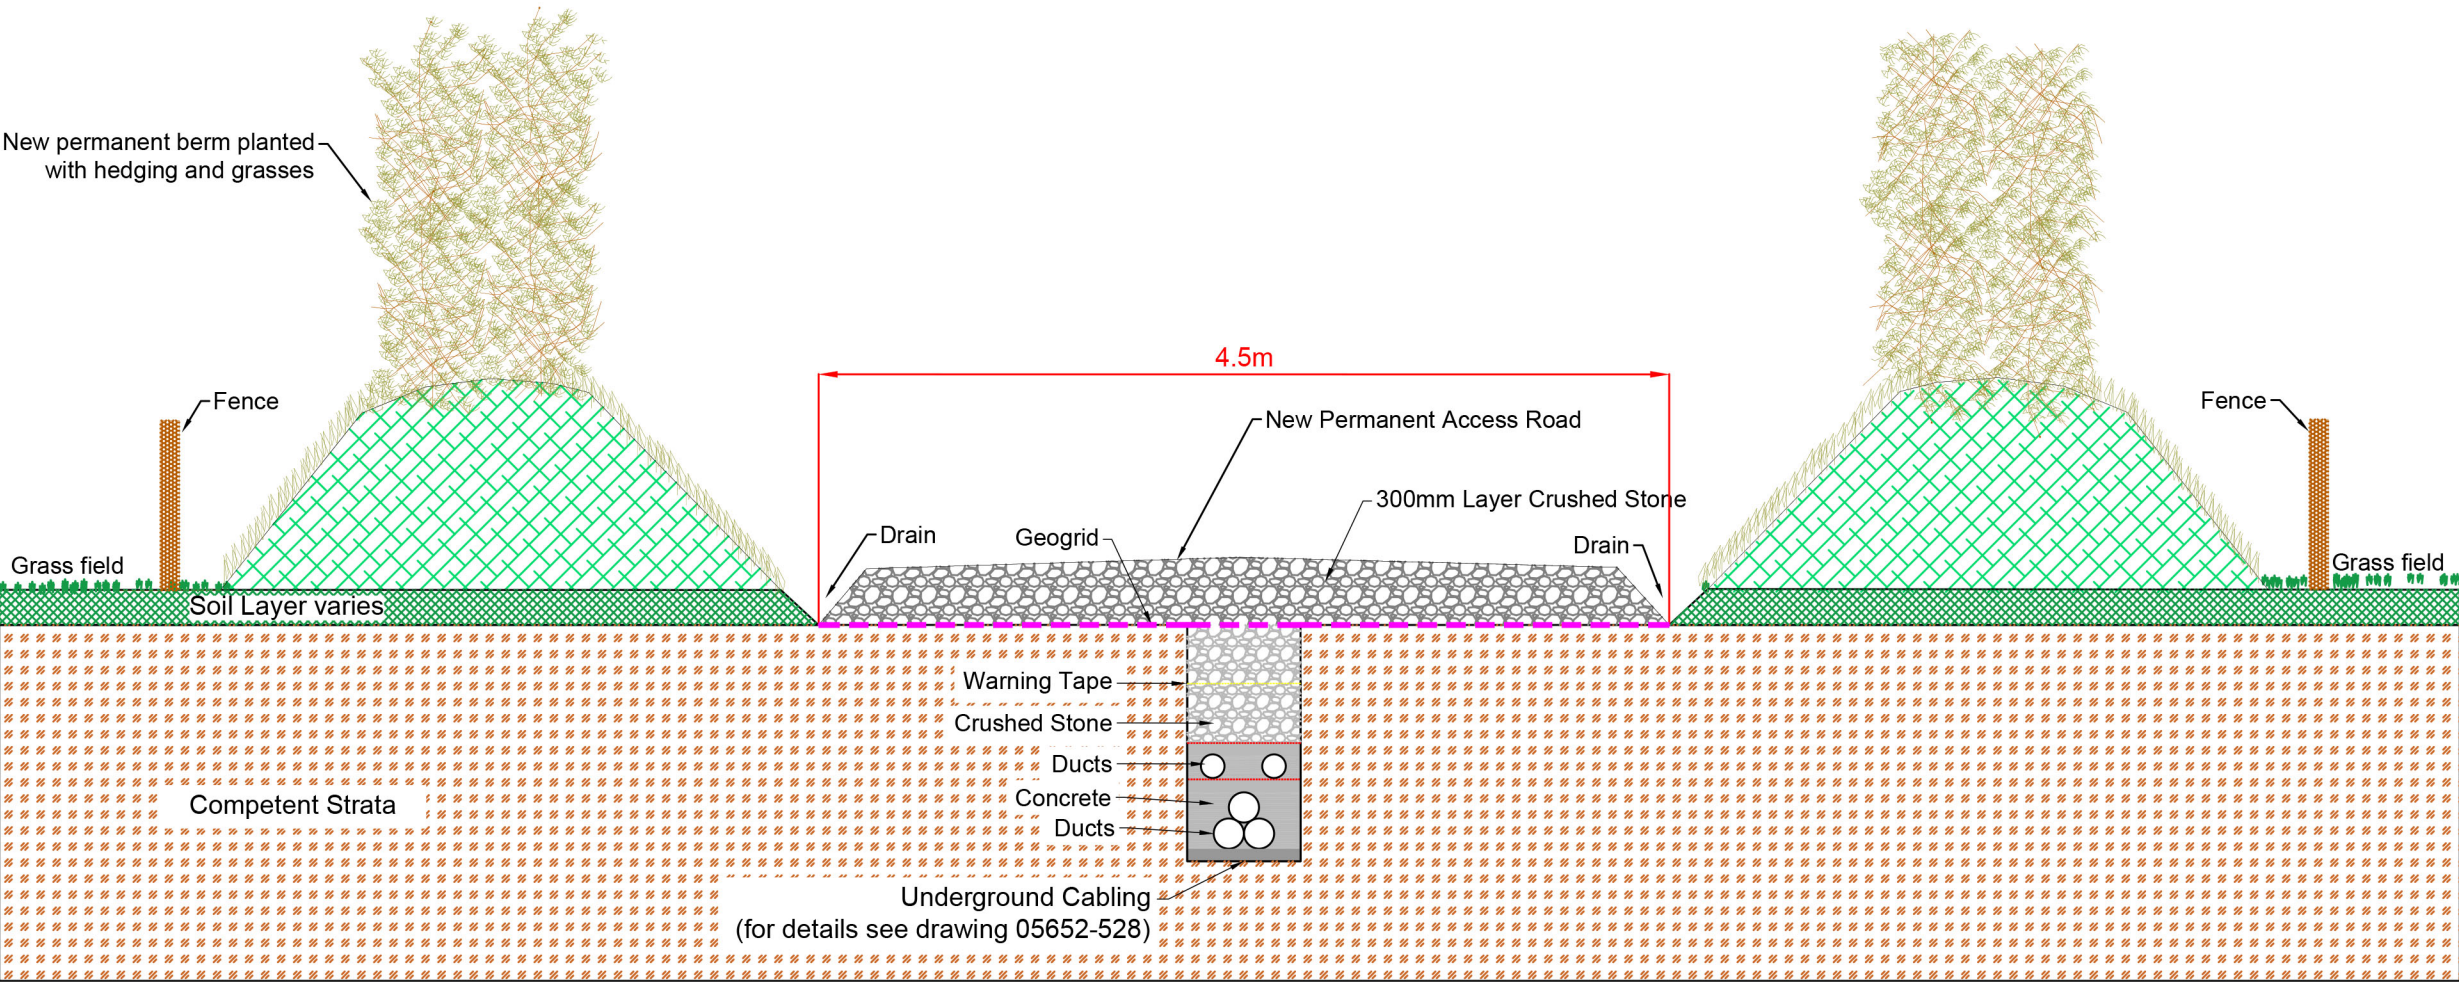

Cross Section of New Permanent Access Road to Mountphilips Substation

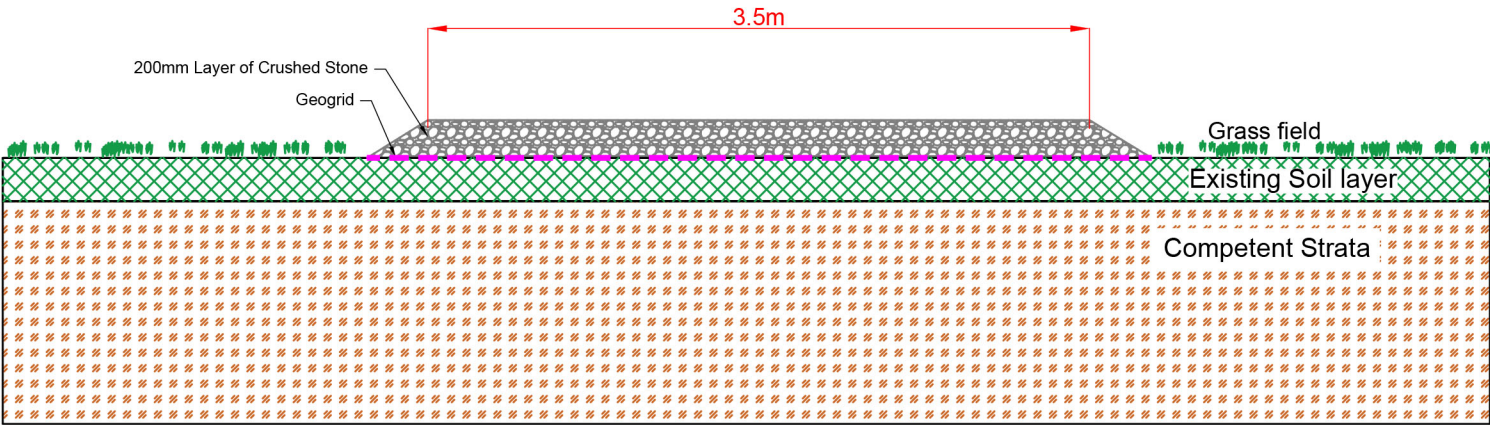

Cross Section of Temporary Access Roads

Maps Printed under Ordnance Survey Ireland Licence No. EN 0022619
Copyright Ordnance Survey Ireland Government of Ireland
OSI Sheet(s): N/A

Project
UWF Grid Connection (2019)

Drawing Title: Cross Section of New Permanent Access Road at Mountphilips Substation and Temporary Access Road
Drawing Number: UWF GC 29

Sheet Size:	A3	Scale:	1 : 40
Drawn by:	Conor Brett	Checked by:	Phil Kenealy
		Date produced:	12.12.2019



Conor Brett
Ecopower Limited
Zetec House, Purcellstown IDA Business Park
Dublin Road, Kilkenny - R95 WV80
Landline - 056-7750140 (Ext 204)
Mobile - +353 (0)87-6531458

ECOPOWER