

Legend

Maps Printed under Ordnance Survey Ireland Licence No. EN 0022619
Copyright Ordnance Survey Ireland Government of Ireland
OSI Sheet(s): N/A

Project
UWF Grid Connection (2019)

Drawing Title: Plan View of the Temporary Construction Compound at Mountphilips Substation
Drawing Number: UWF GC 31


Sheet Size: A3		Scale: 1 : 200
Drawn by: Conor Brett	Checked by: Phil Kenealy	Date produced: 12.12.2019



Conor Brett
Ecopower Limited
Zetec House, Purcellstown IDA Business Park
Dublin Road, Kilkenny - R95 WV80

Landline - 056-7750140 (Ext 204)
Mobile - +353 (0)87-6531458

ECOPOWER

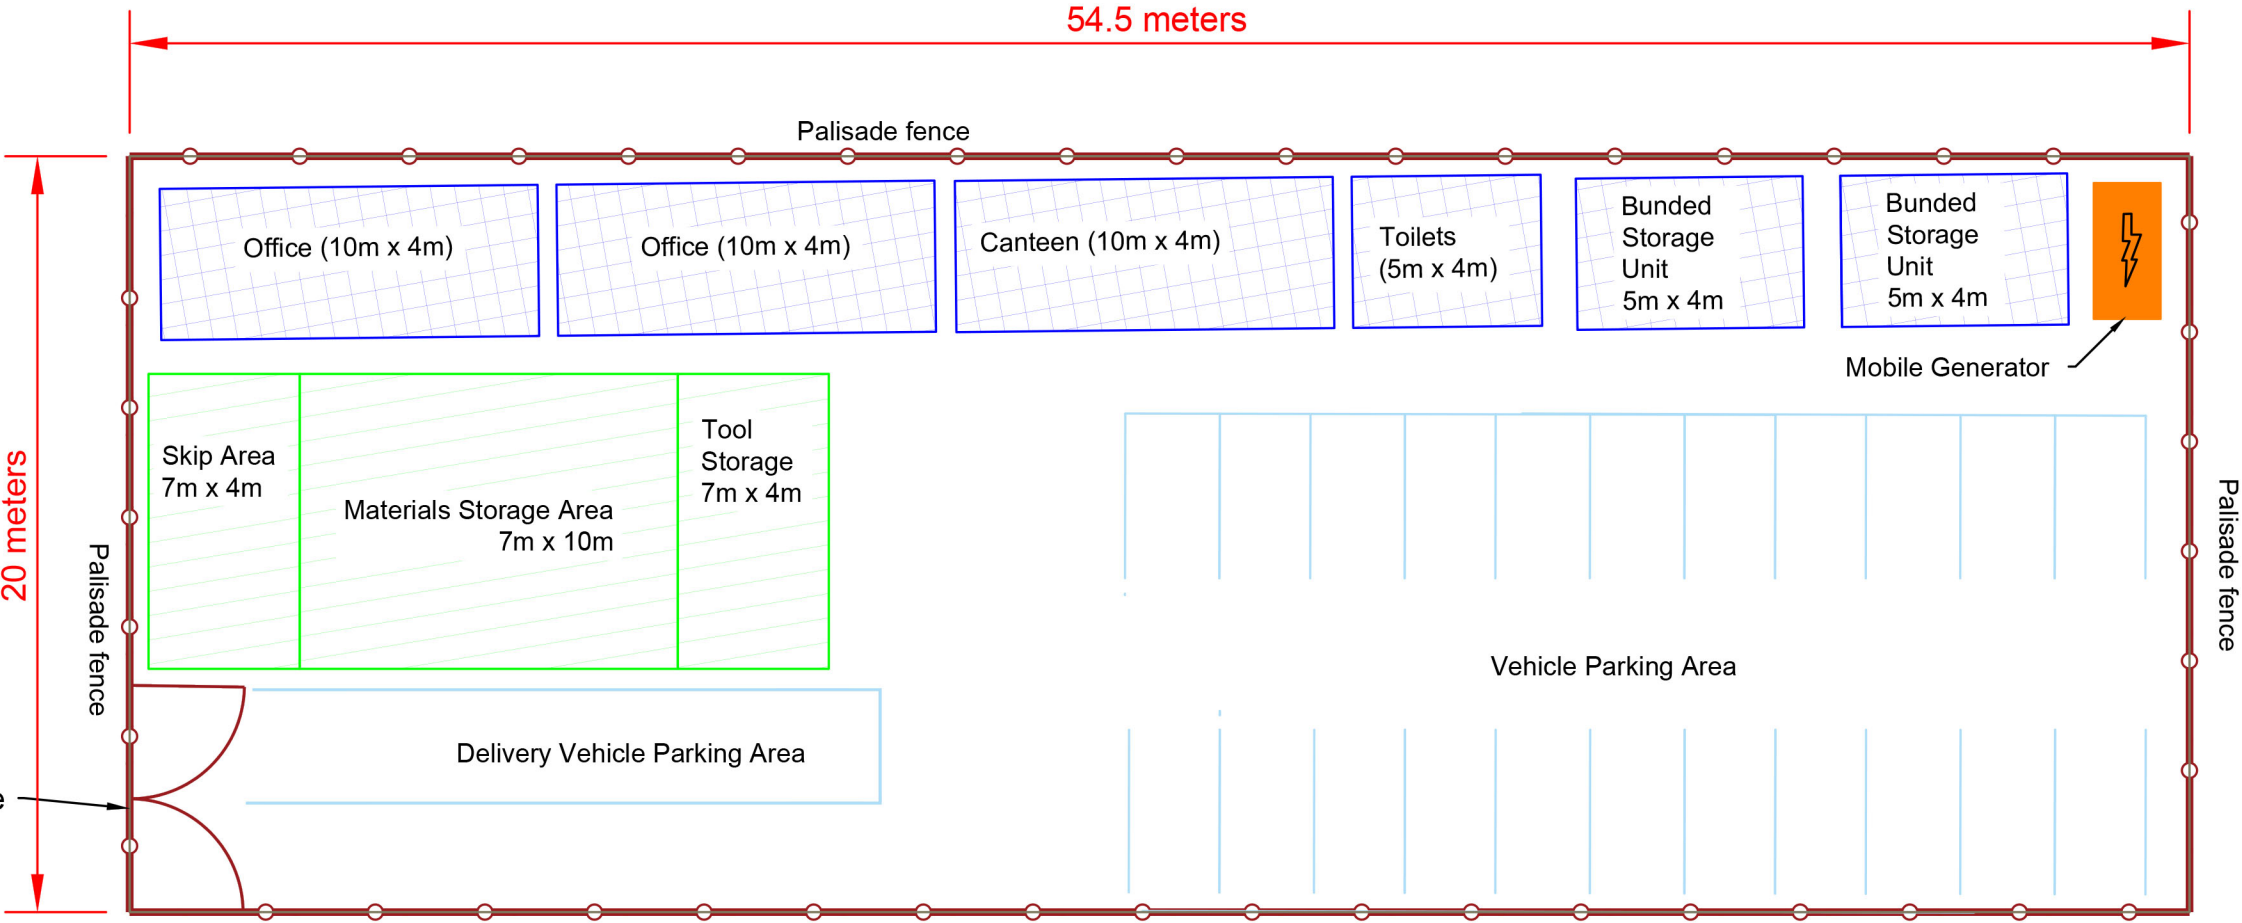

Plan View