




Scale: 1:100

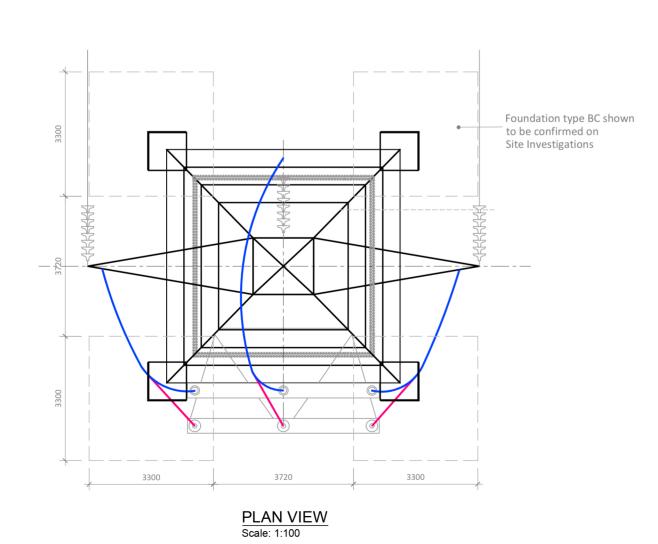

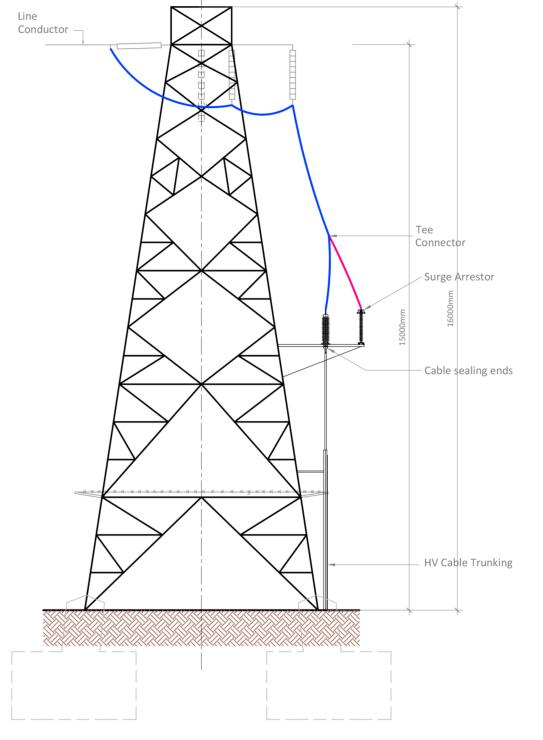

SIDE ELEVATION Scale: 1:100

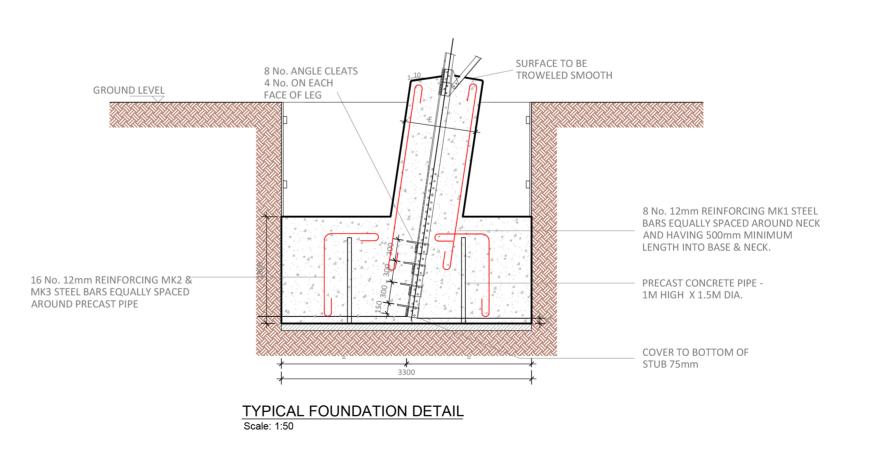



Beenreigh, Abbeydorney, Tralee, Co. Kerry, Ireland Tel: 00353 66 7135710

PROJECT

Mountphilips Substation for Upperchurch Windfarm Grid Connection

CLIENT



CONSULTANTS

NOTES: -

- This drawing is to be read in conjuction with relevant drawings, specifications and reports
 Dimensions are in millimetres, unless noted
 - Drawings are not to be scaled use figured dimensions

LEGEND: -

ISSUE/REVISION

١.			
	01	19.08.19	Issued for Information
	00	29.07.19	Issued for Information
	I/R	DATE	DESCRIPTION
l '			•

PROJECT NUMBER

05-654

SHEET TITLE

End Mast Details

SHEET NUMBER

05-654-206