


ISO A2 420mm x 594mm

Project Management Initials: Designer: GD Checked: RG Approved: DT

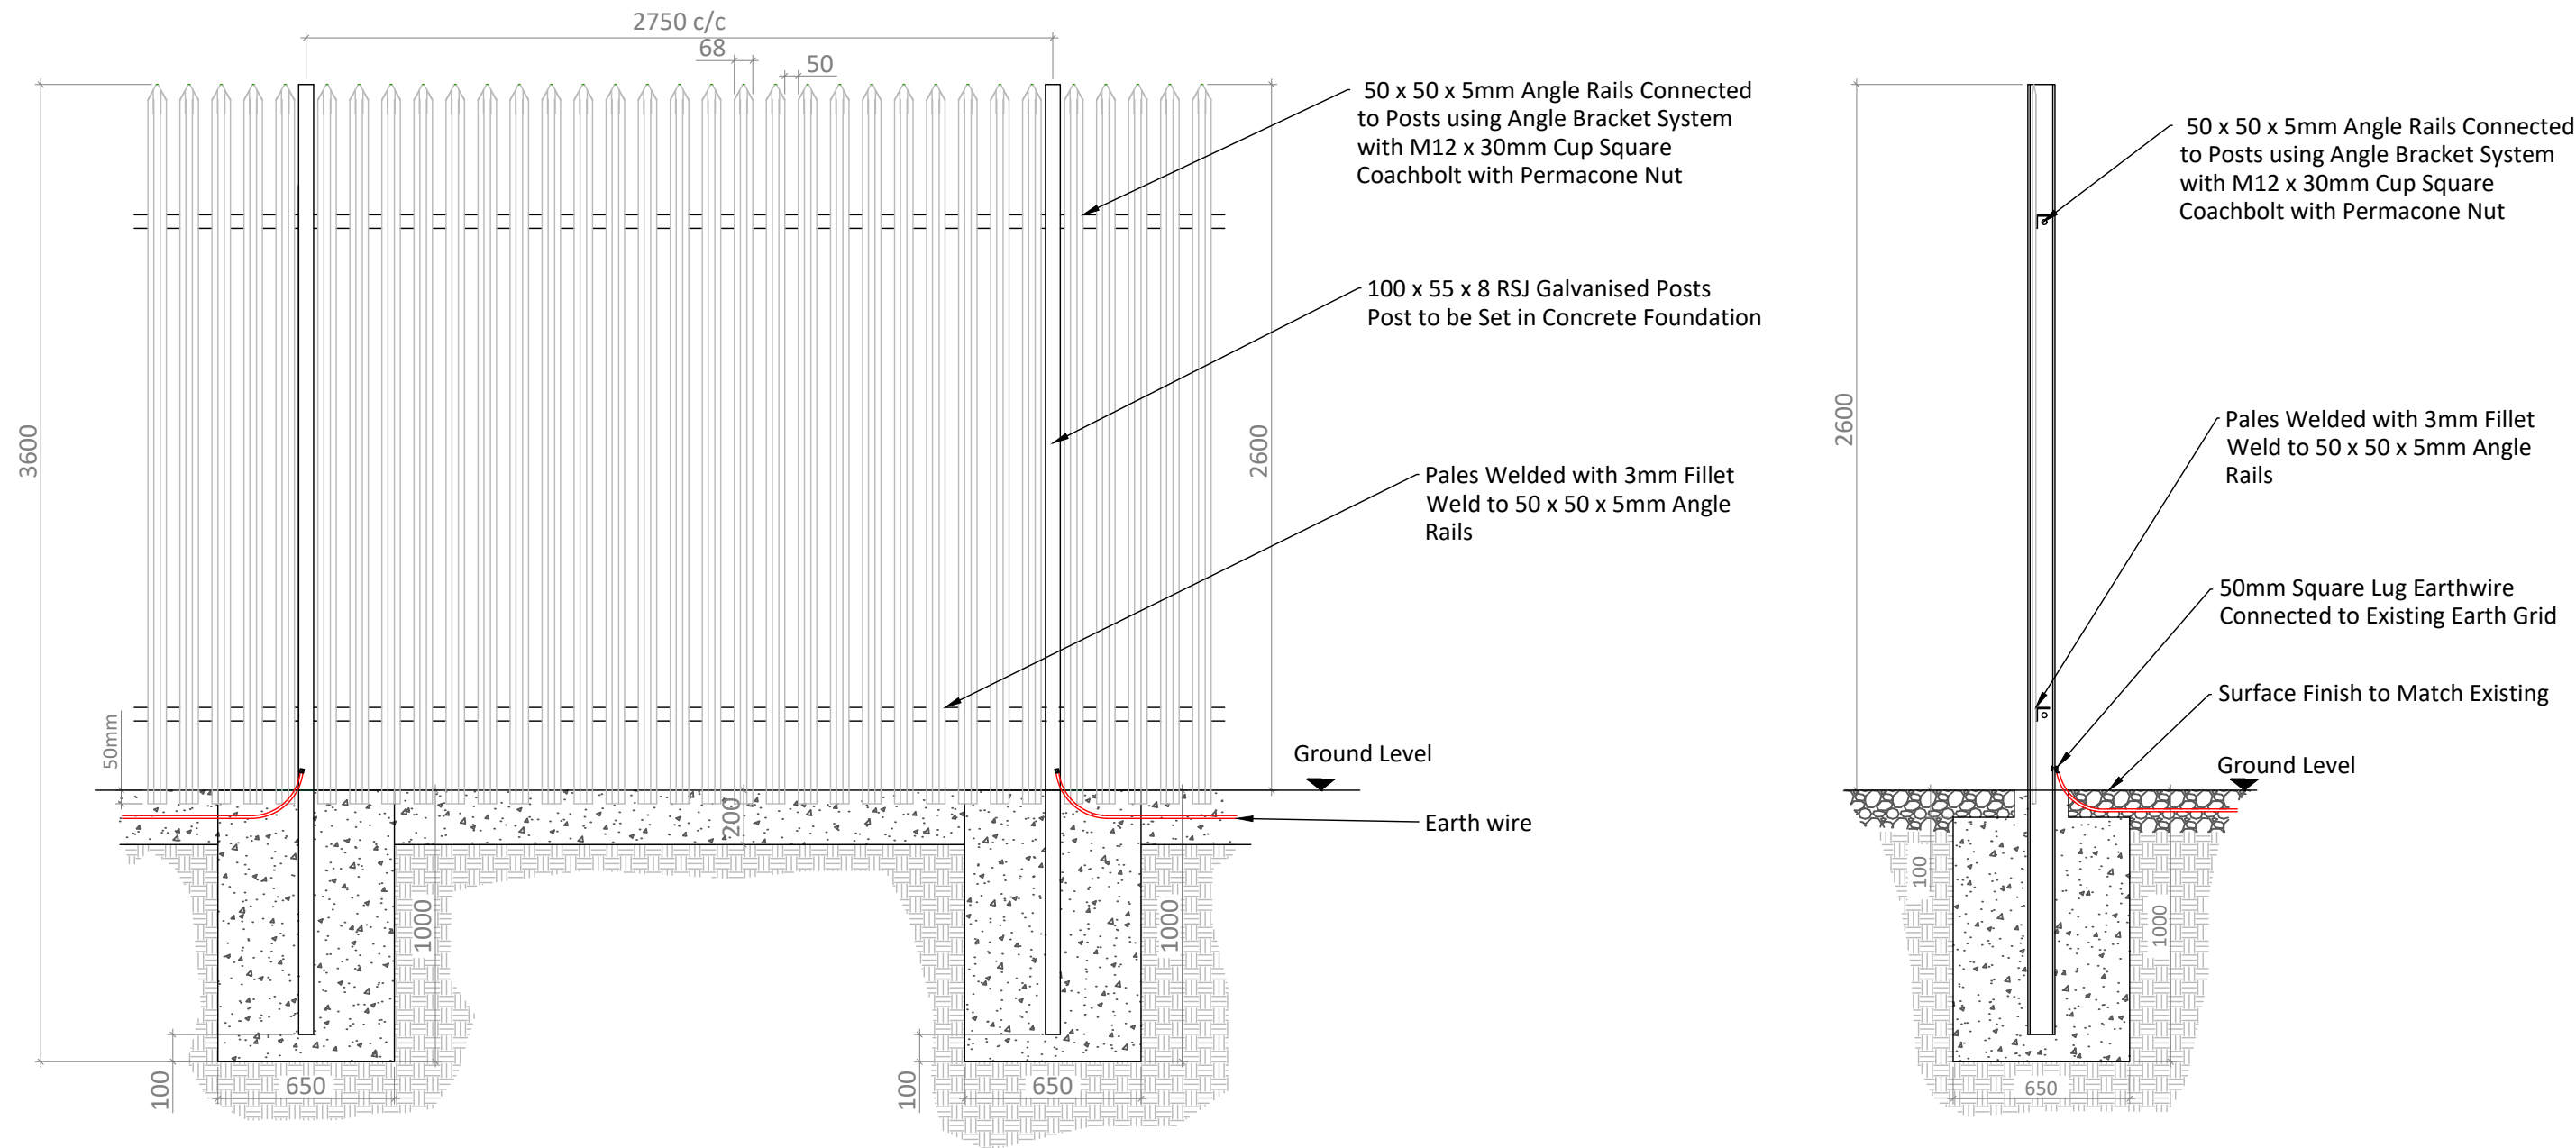


Palisade Fencing Details - Elevation

SCALE 1:25

Palisade Fencing Details - Section

SCALE 1:25

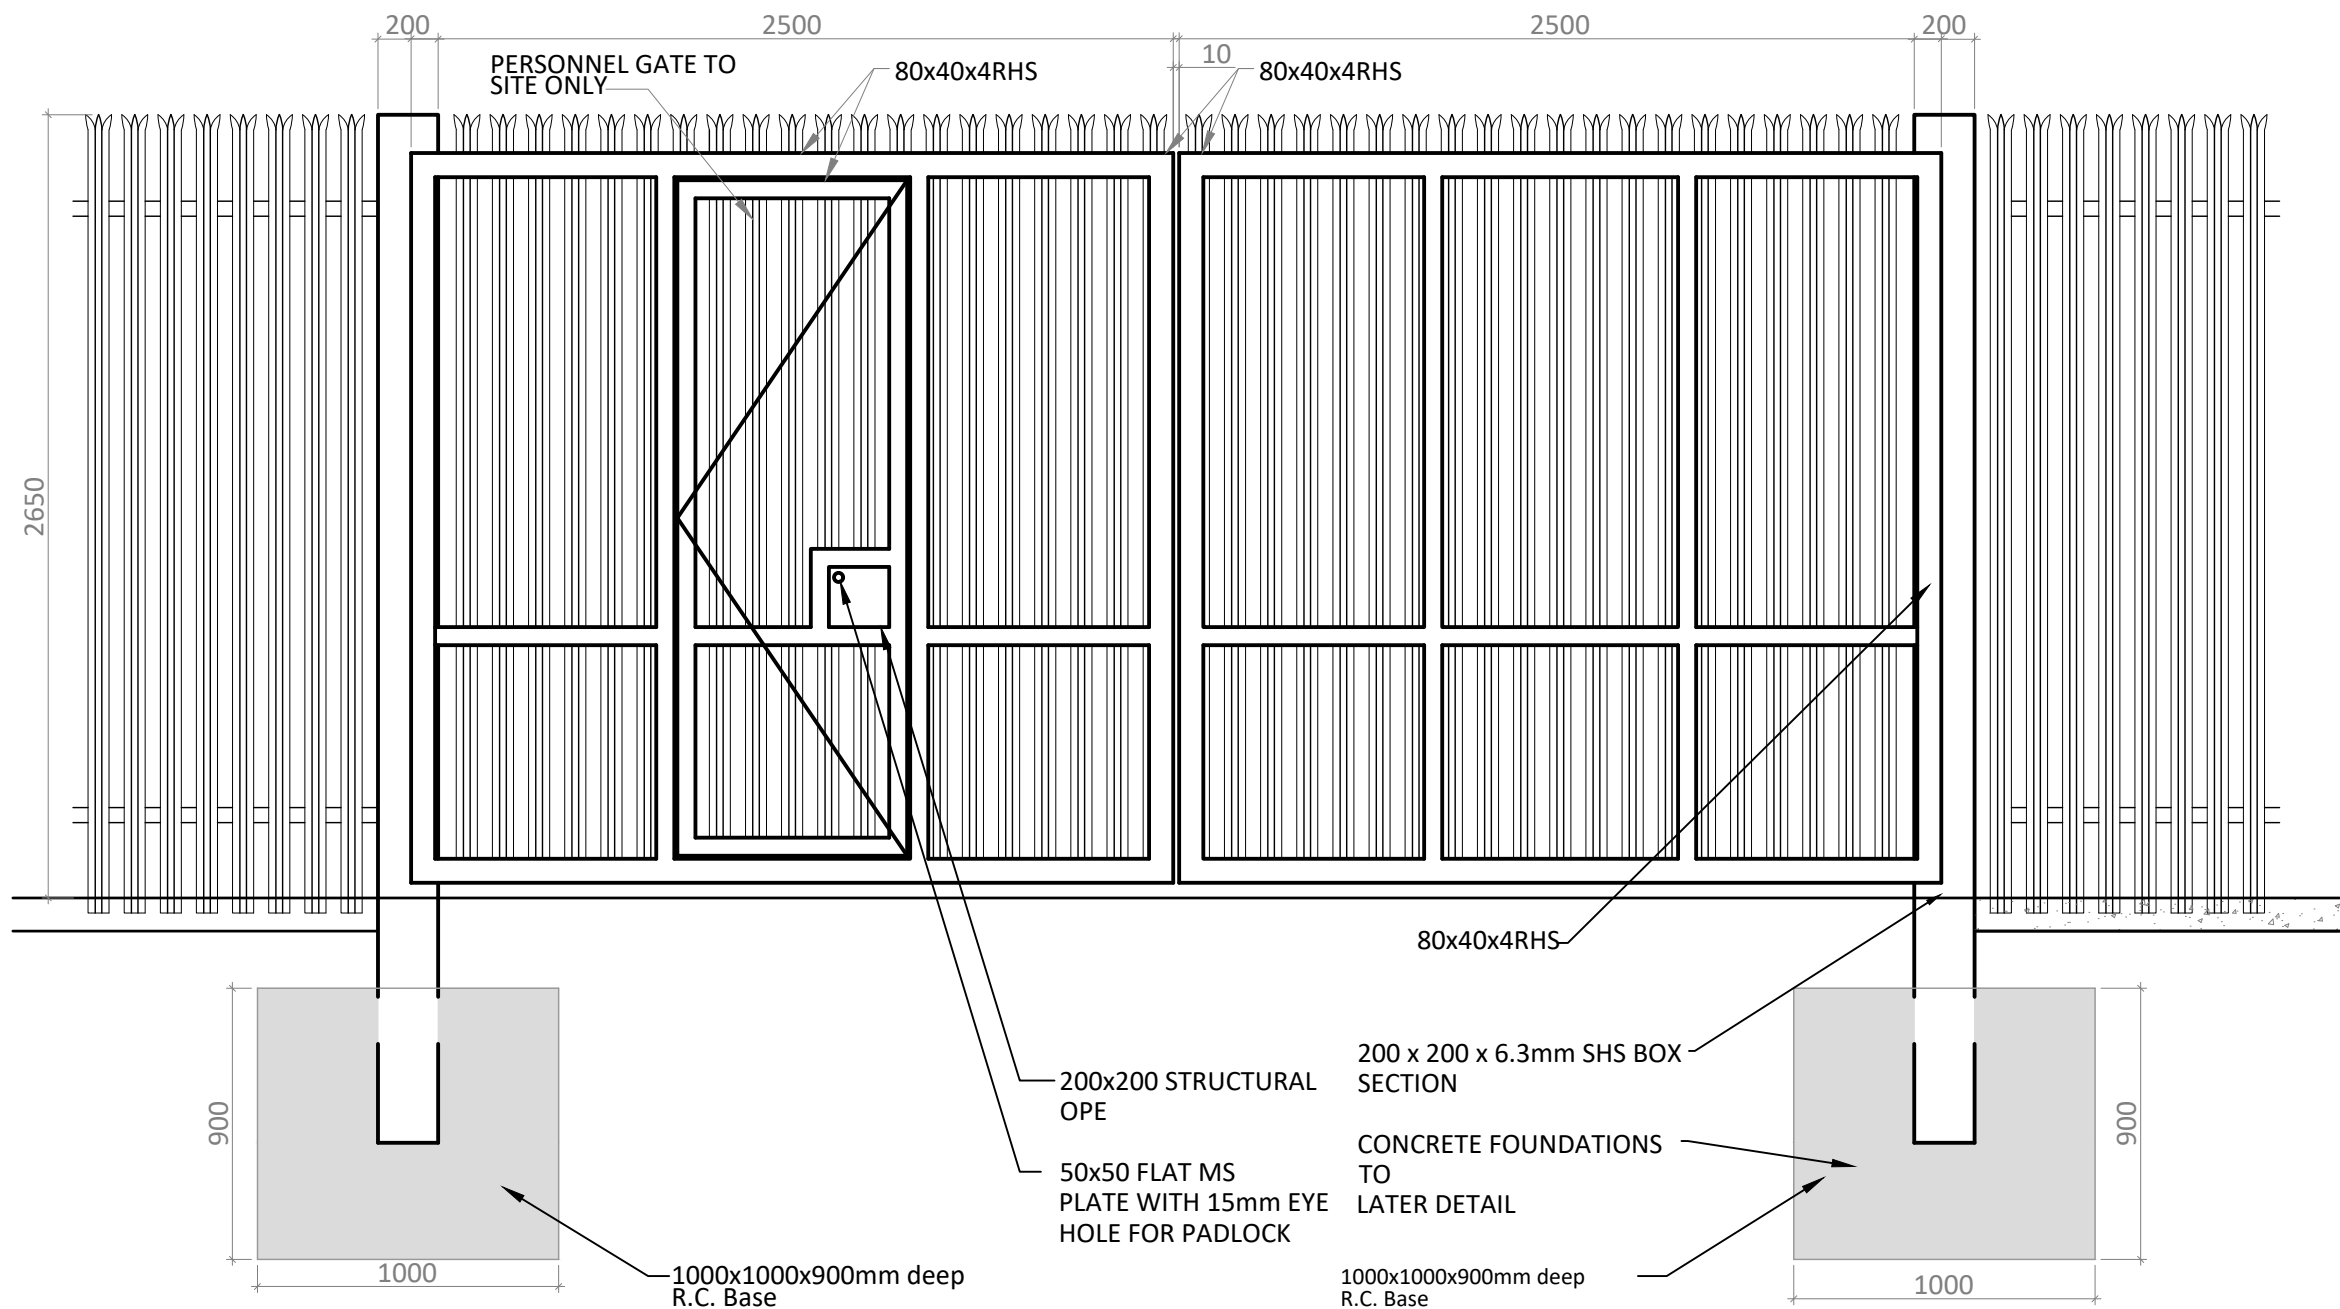

Typical Gate Elevation

SCALE 1:25

PROJECT

Mountphilips Substation for
Upperchurch Windfarm Grid
Connection

CLIENT



CONSULTANTS

NOTES: -

LEGEND: -

- This drawing is to be read in conjunction with relevant drawings, specifications and reports
- Dimensions are in millimetres, unless noted otherwise
- Drawings are not to be scaled use figured dimensions only

ISSUE/REVISION

I/R	DATE	DESCRIPTION
01	19.08.19	Issued for Information
00	29.07.19	Issued for Information

PROJECT NUMBER

05-654

SHEET TITLE

Gate & Fence Details

SHEET NUMBER

05-654-207