



ISO A2 A2 420mm x 594mm


Project Management Initials: Designer: CH Checked: DT Approved: RG

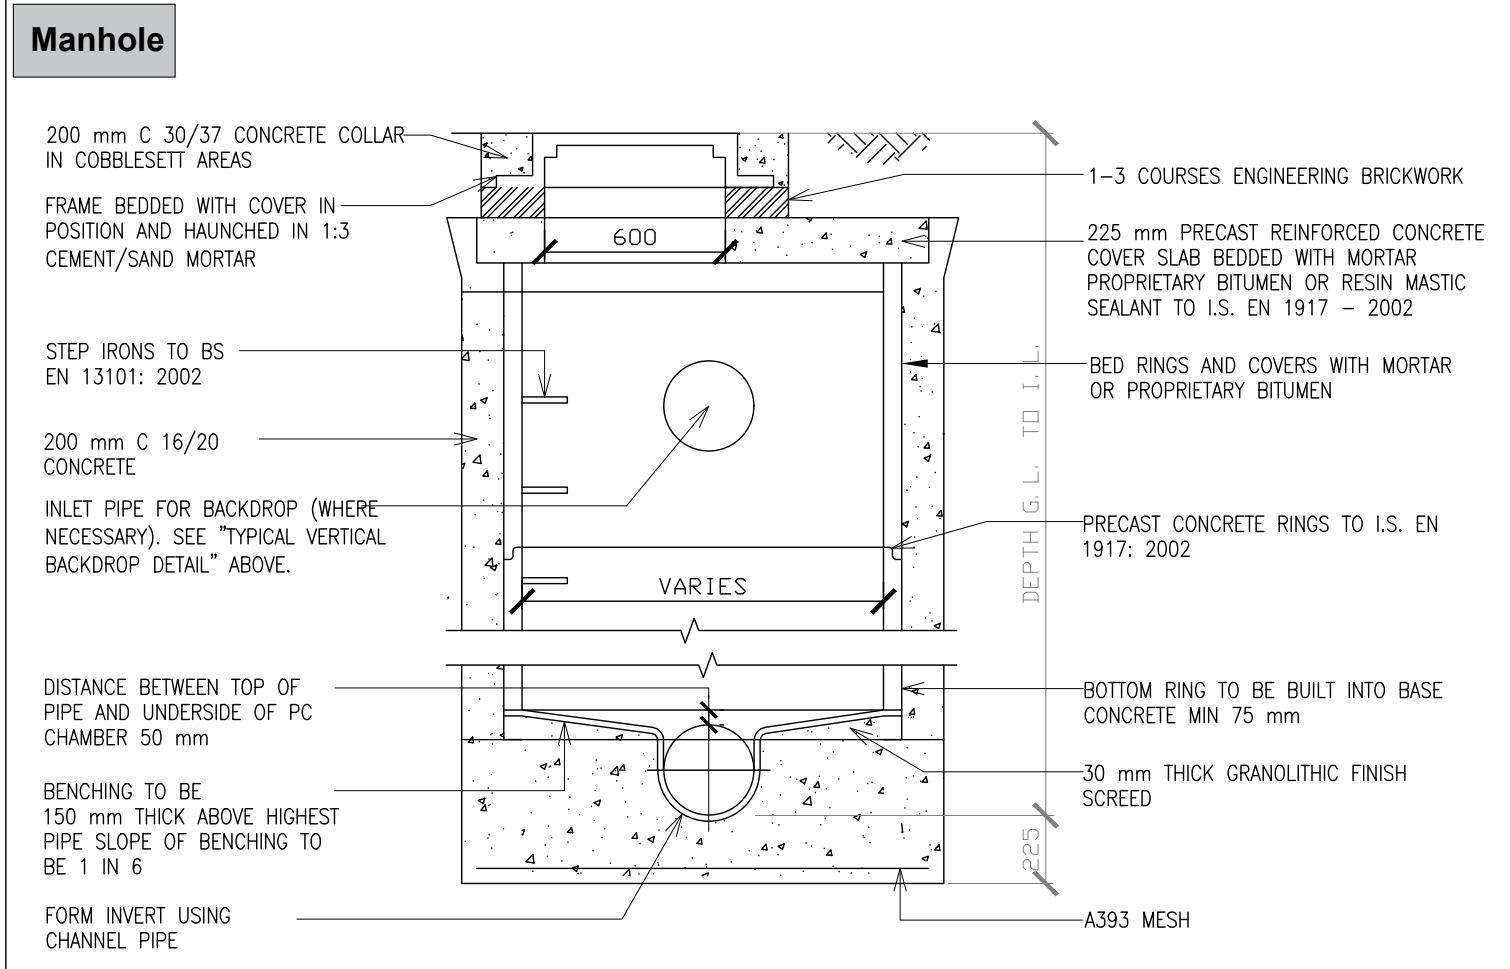


Typical Precast Ring Manhole - Elevation
Scale : 1:25

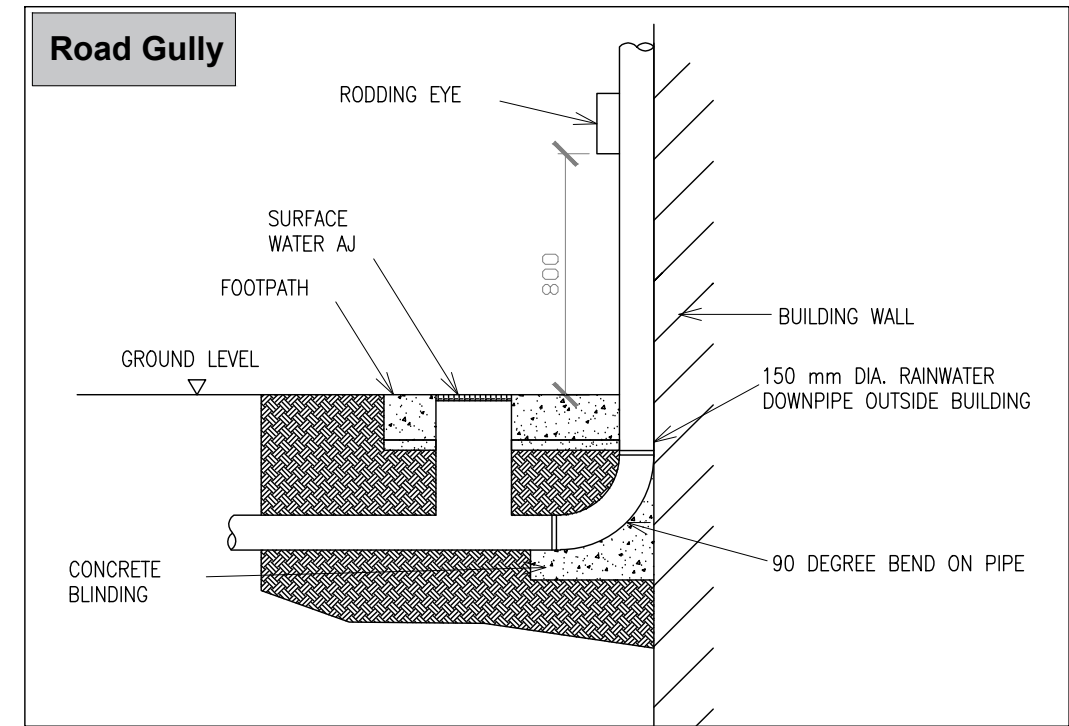


Typical Rainwater Downpipe Detail - Elevation
Scale : 1:25

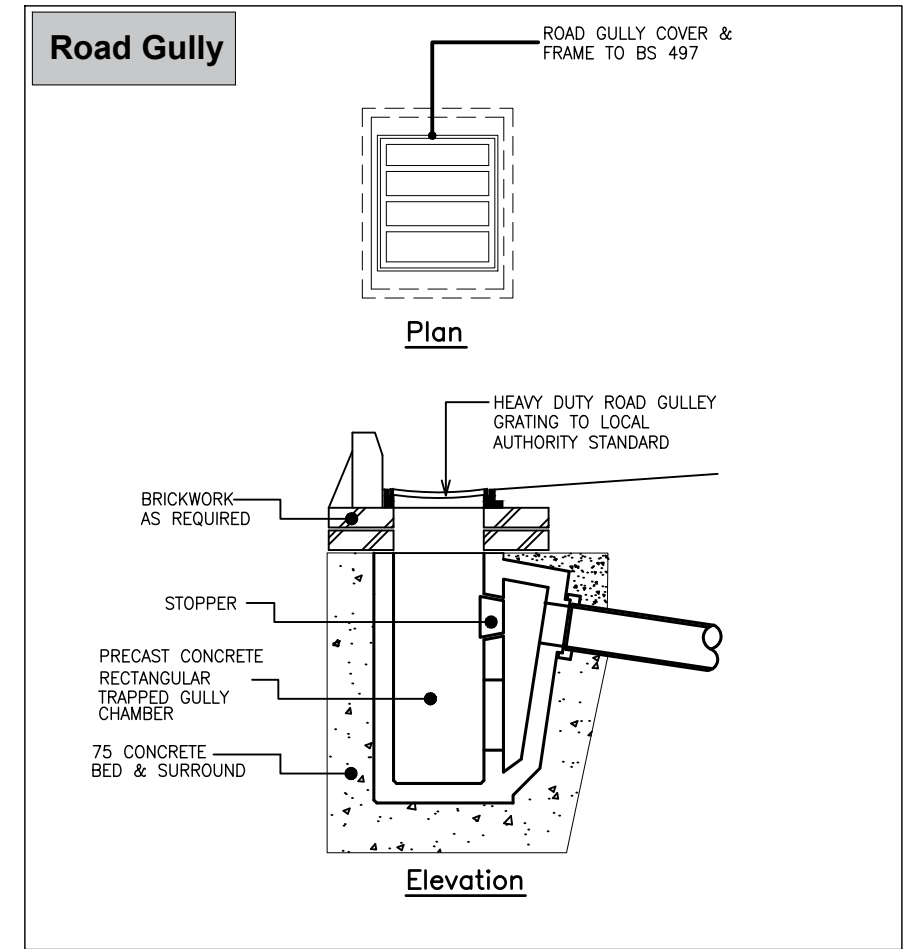

Typical Road Gully Detail
Scale : 1:25

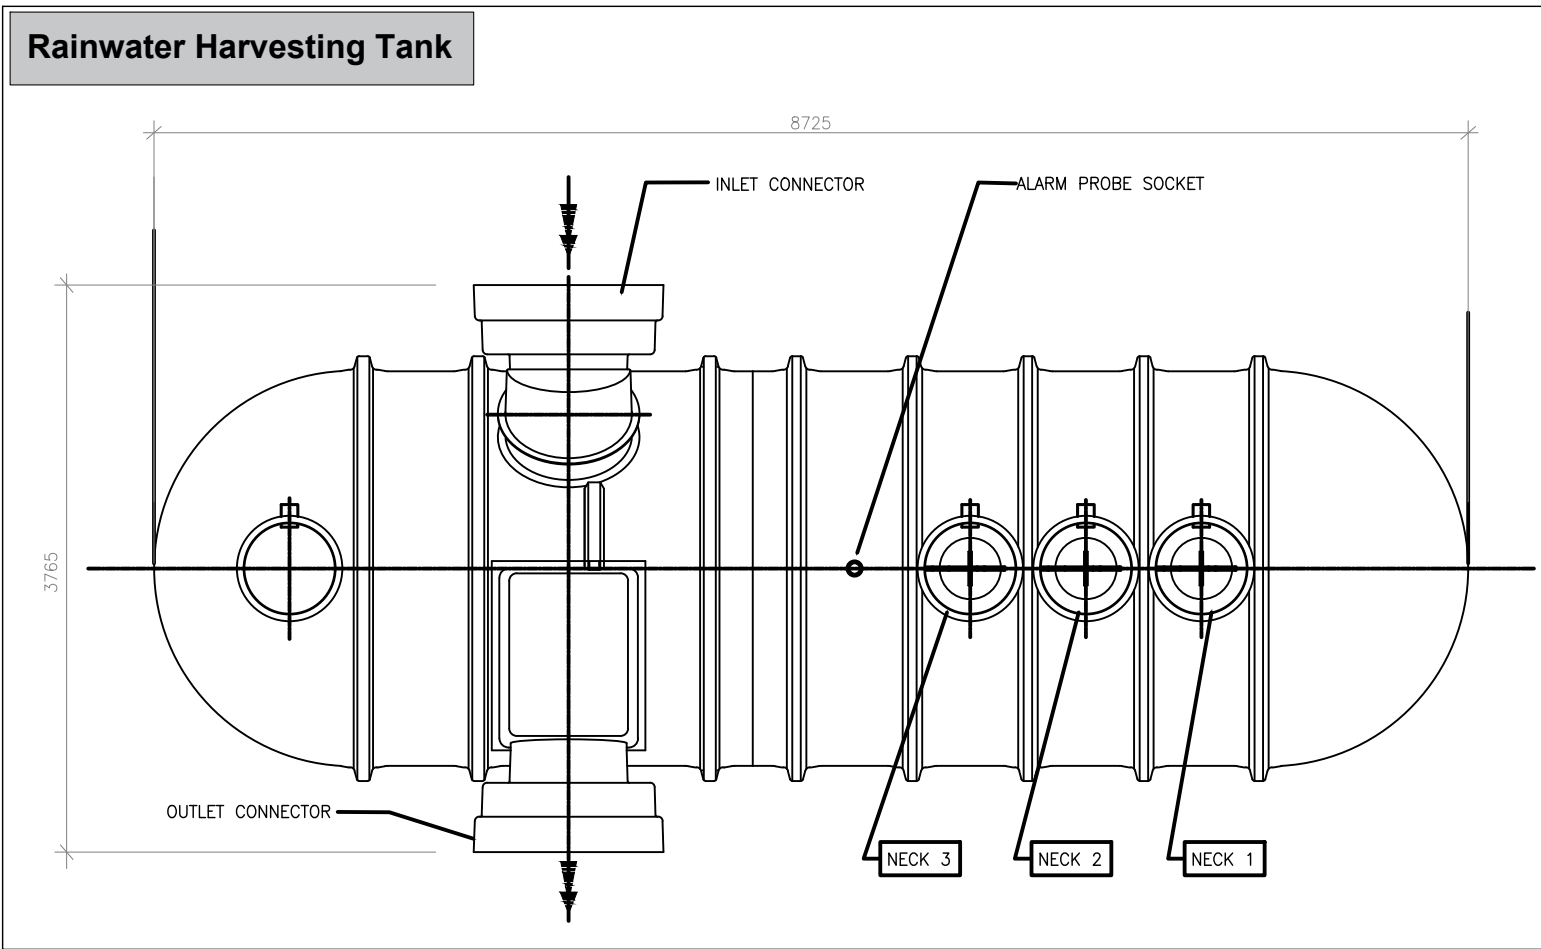

Typical Rainwater Harvesting Tank - Plan
Scale : 1:50

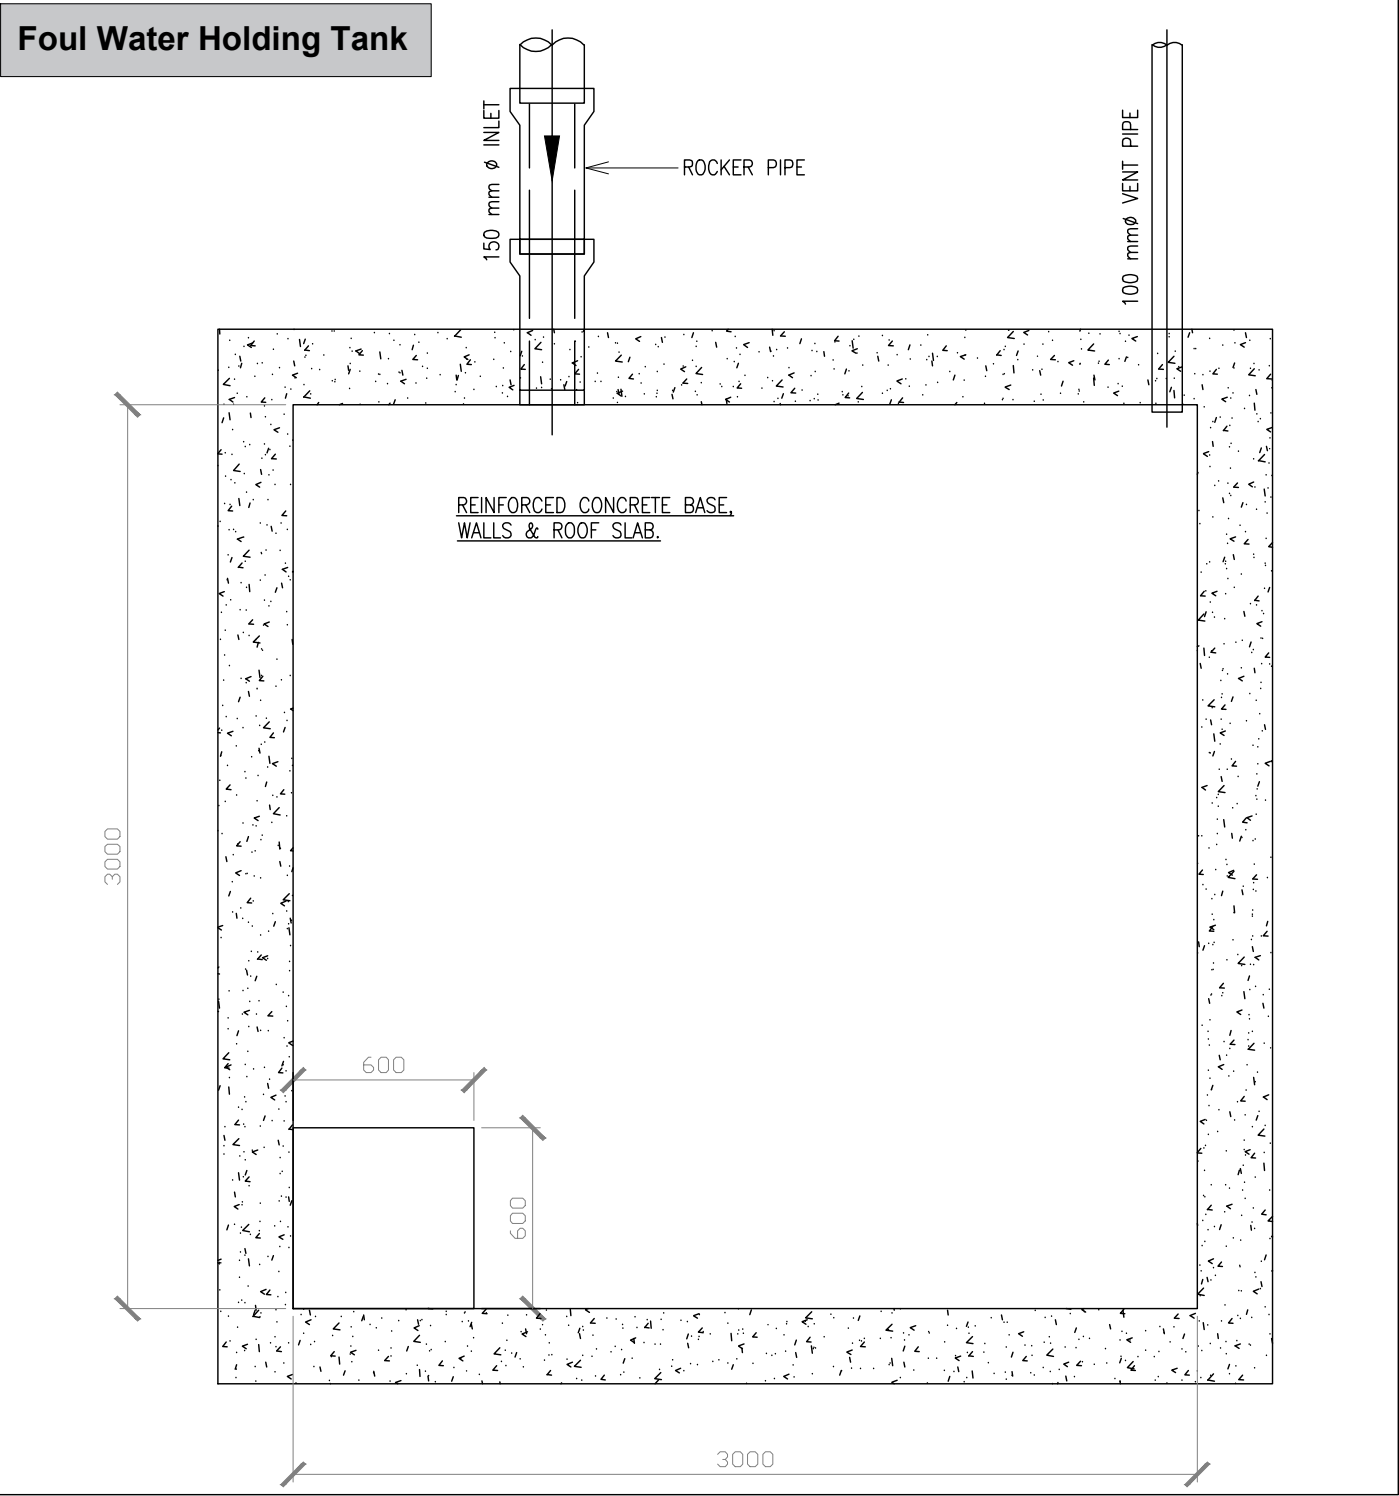

Plan - Typical Foul Water Holding Tank - Elevation
Scale : 1:25



Head Office
Beenreigh, Abbeydorney,
Tralee, Co. Kerry, Ireland
Tel: 00353 66 7135710

PROJECT

Mountphilips Substation for
Upperchurch Windfarm Grid
Connection

CLIENT



CONSULTANTS

NOTES: -

- This drawing is to be read in conjunction with relevant engineering drawings, specifications and reports
- Dimensions are in millimeters, unless noted otherwise
- Drawings are not to be scaled use figured dimensions only

LEGEND: -

ISSUE/REVISION

I/R	DATE	DESCRIPTION
01	19.08.19	Issued for Information
00	29.07.19	Issued for Information

PROJECT NUMBER

05-654

SHEET TITLE

Drainage Details

SHEET NUMBER

05654-208