



ISO A2 A2 420mm x 594mm


Project Management Initials: Designer: CH Checked: DT Approved: RG

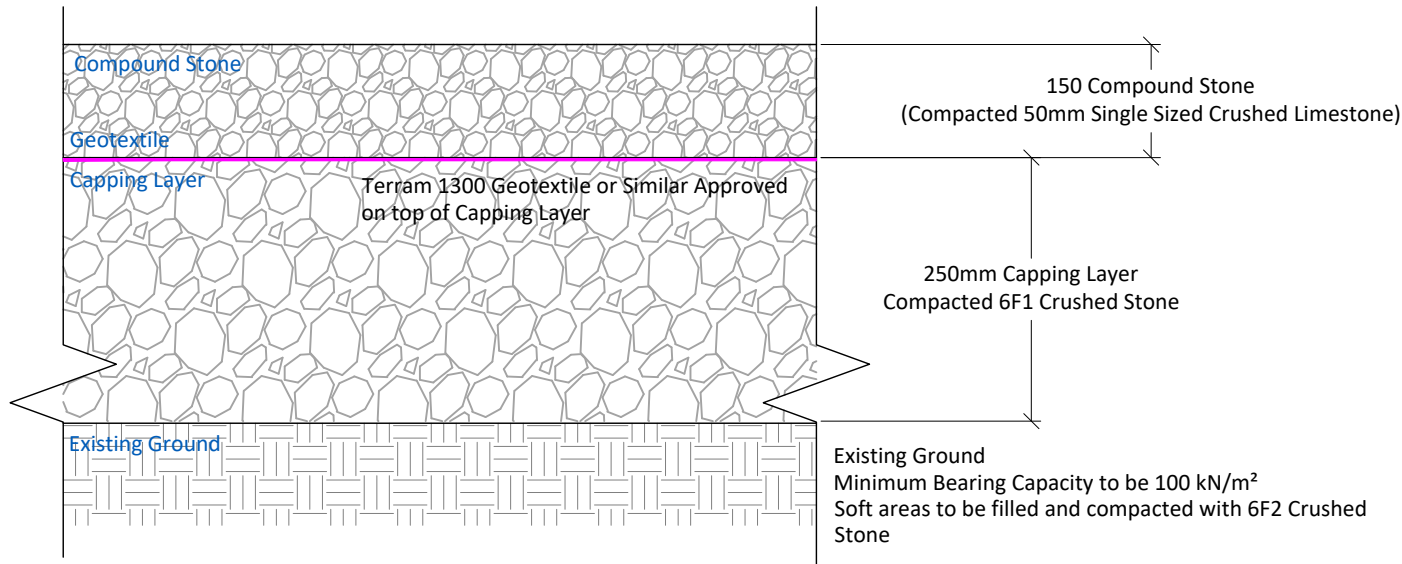


Typical Compound Detail
SCALE 1:10

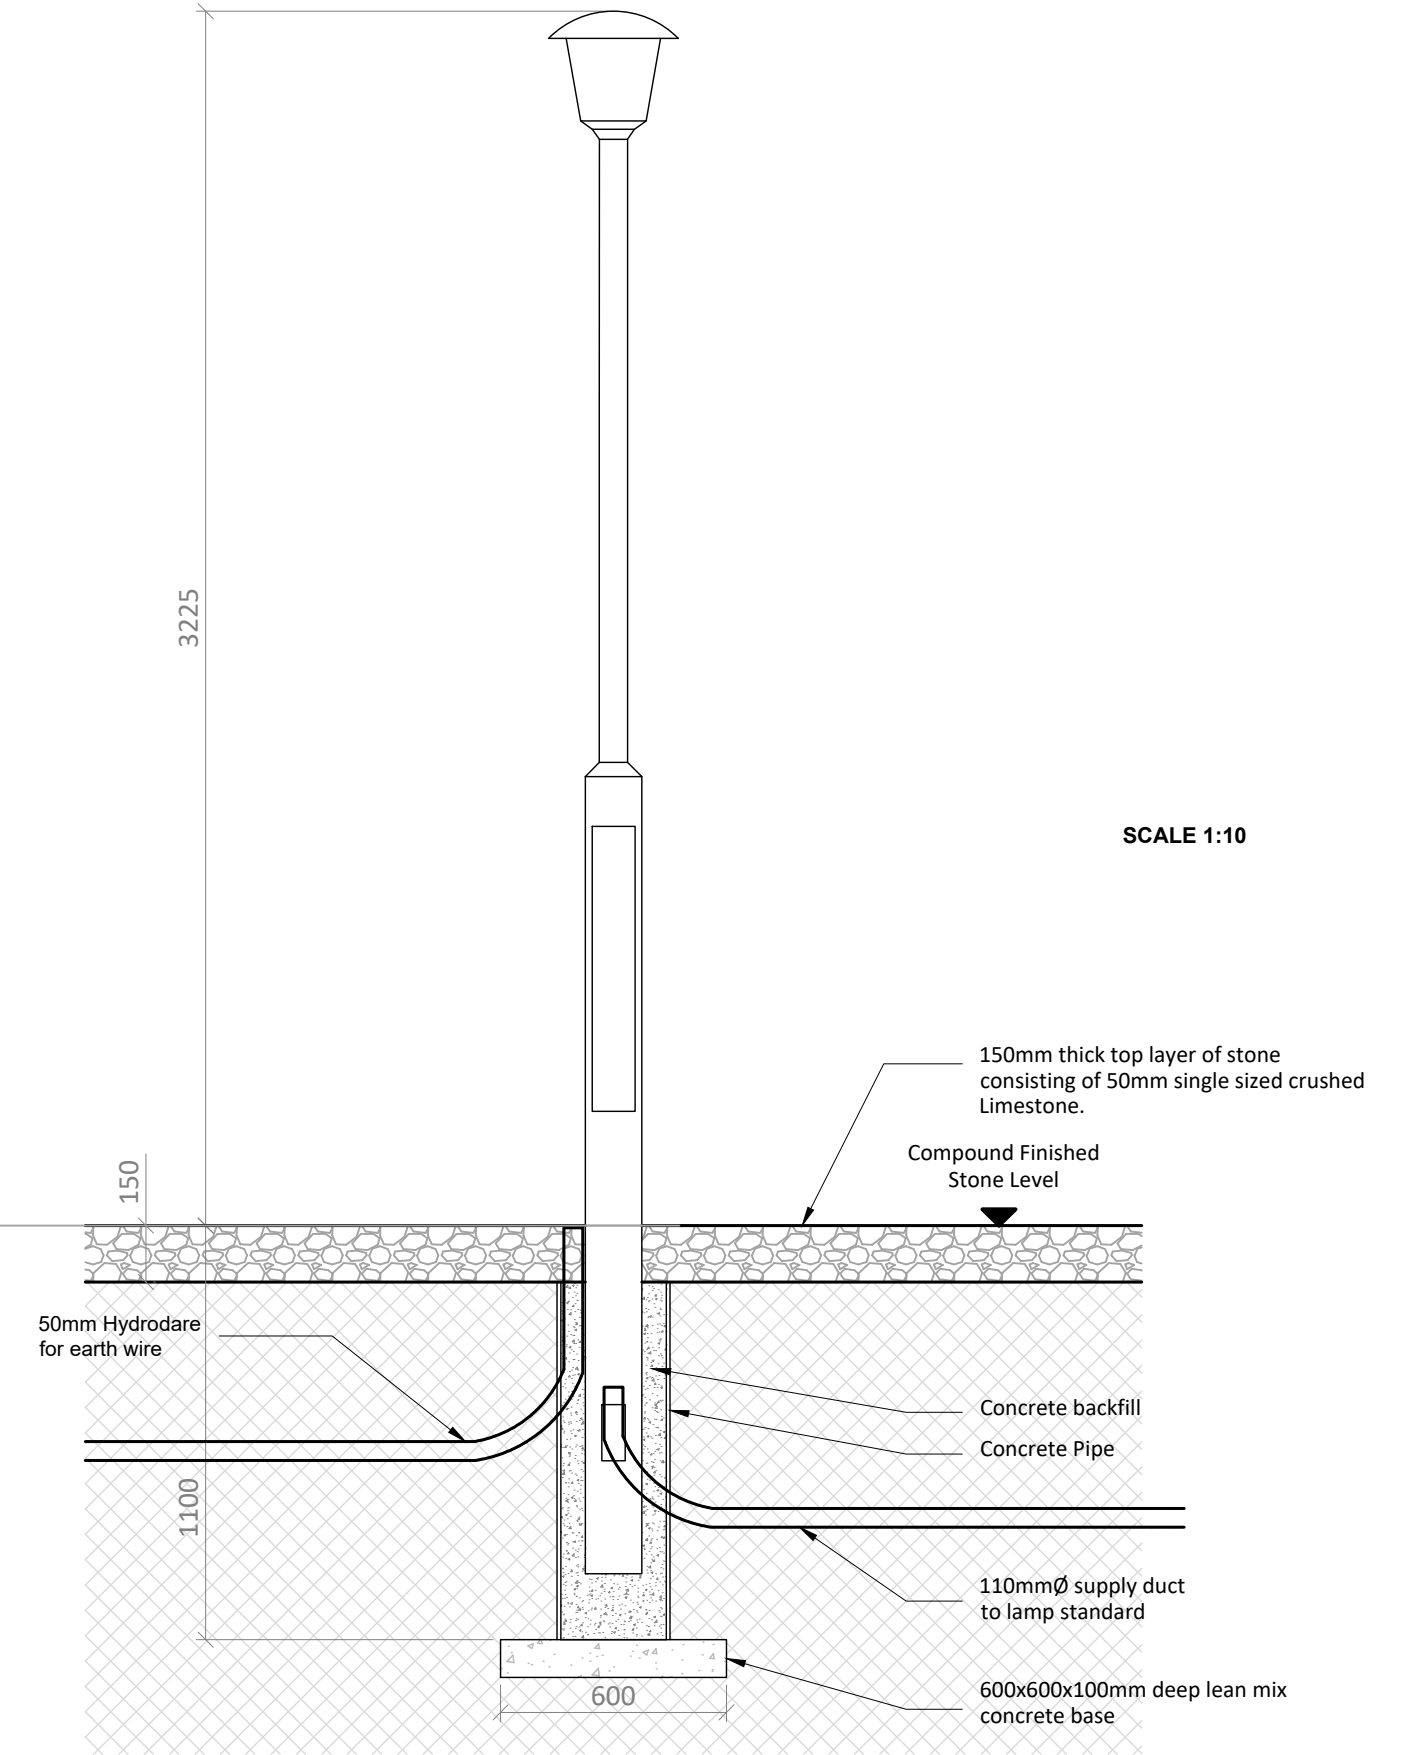


Lighting Column & Surround Detail
SCALE 1:20

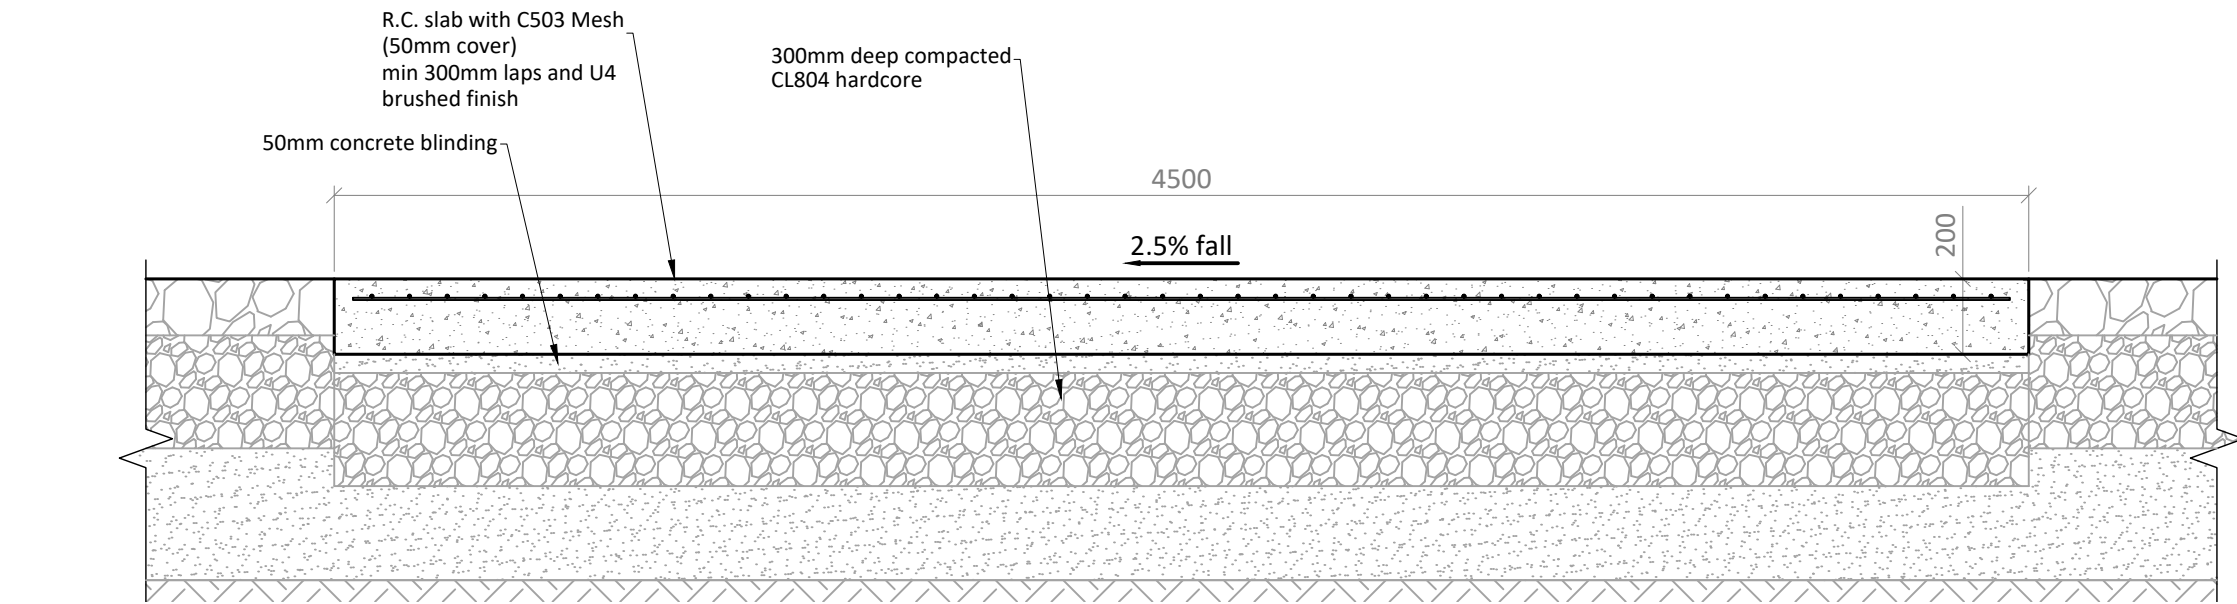


Typical Section - Concrete Access Road
SCALE 1:20

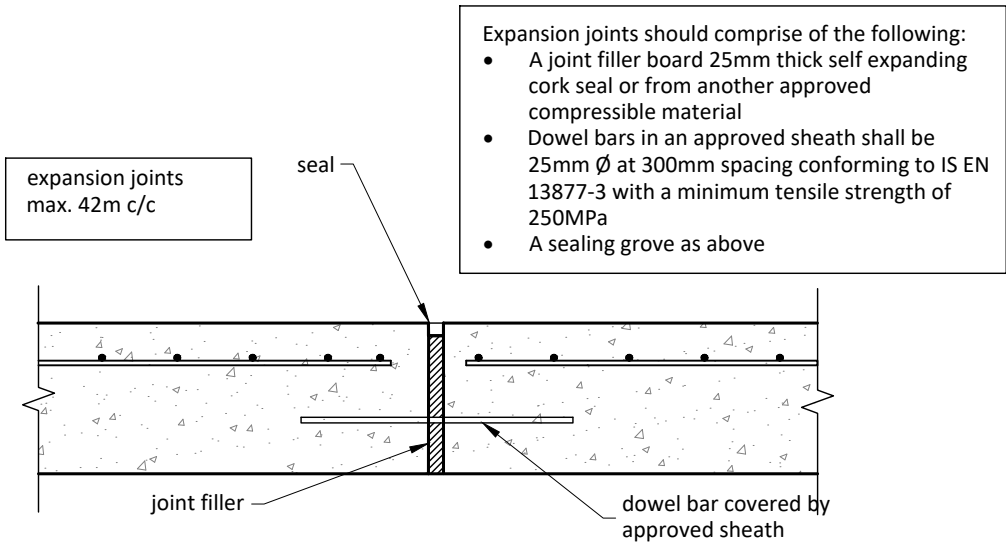

Concrete Access Road Expansion Joint
SCALE 1:10

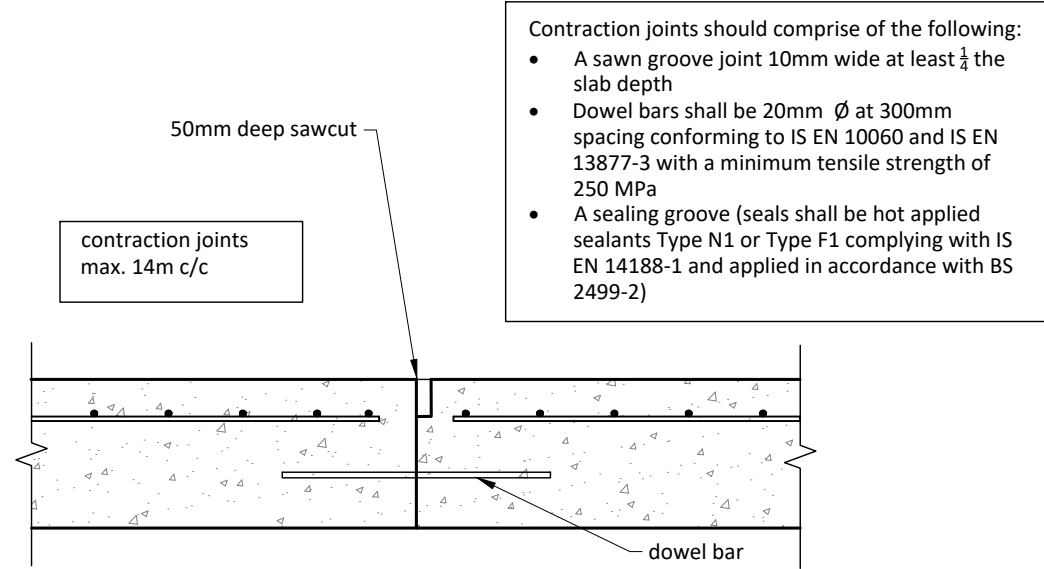

Concrete Access Road Contraction Joint
SCALE 1:10

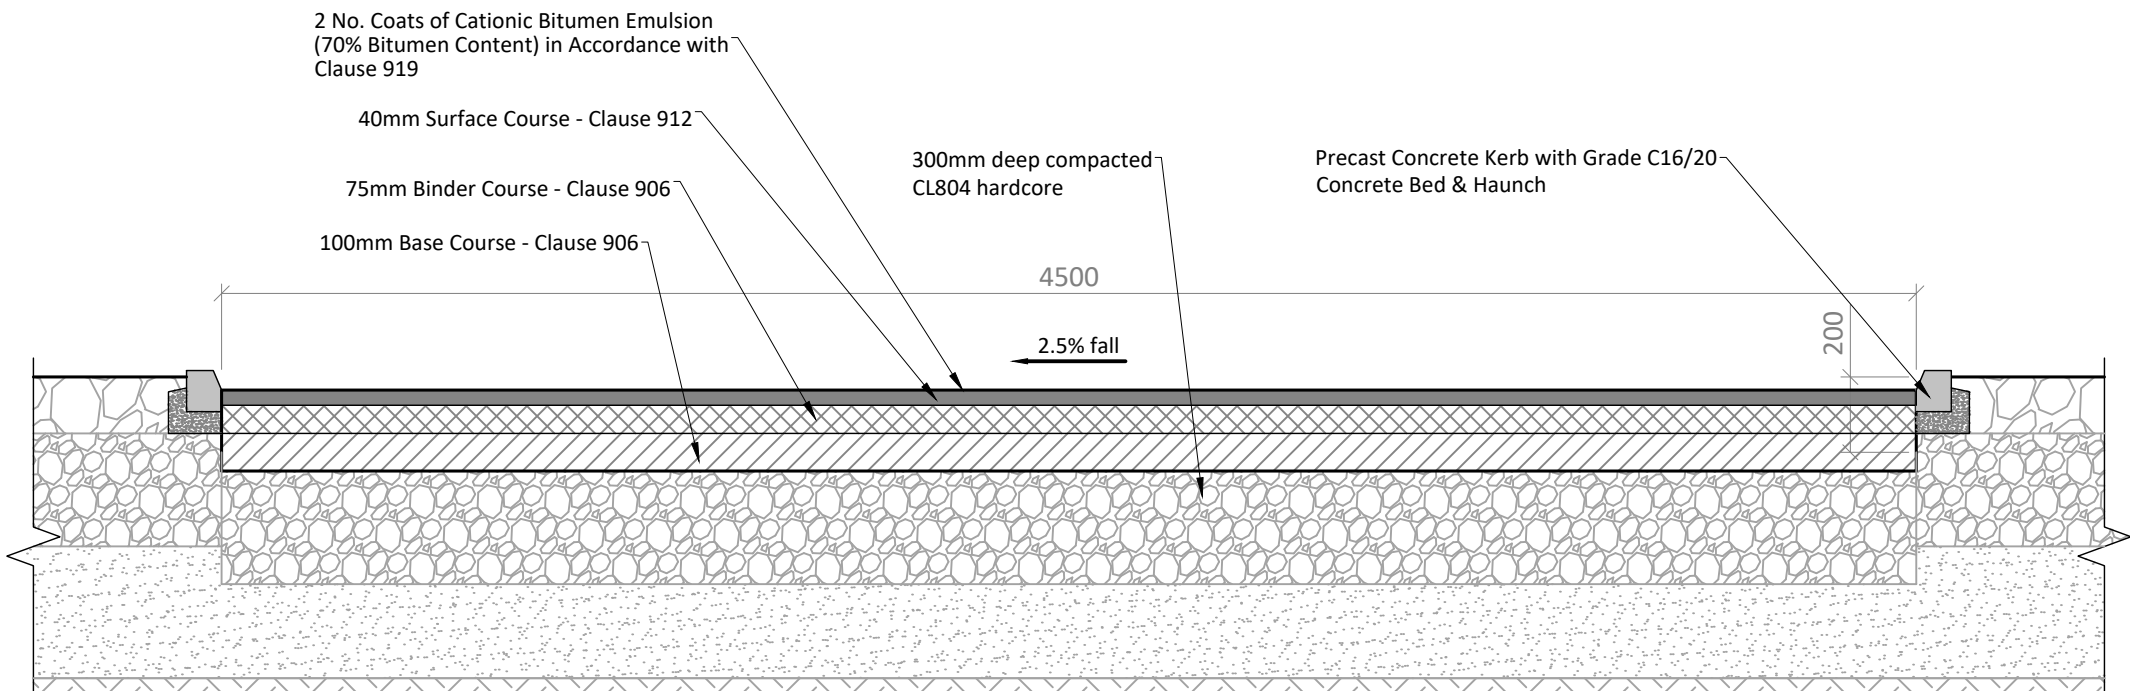

Typical Section - Asphalt Access Road
SCALE 1:20



Head Office
Beenreigh, Abbeydorney,
Tralee, Co. Kerry, Ireland
Tel: 00353 66 7135710

PROJECT

Mountphilips Substation for
Upperchurch Windfarm Grid
Connection

CLIENT



CONSULTANTS

NOTES: -

- This drawing is to be read in conjunction with relevant engineering drawings, specifications and reports
- Dimensions are in millimeters, unless noted otherwise
- Drawings are not to be scaled use figured dimensions only

LEGEND: -

ISSUE/REVISION

01	19.08.19	Issued for Information
00	29.07.19	Issued for Information
I/R	DATE	DESCRIPTION

PROJECT NUMBER

05-654

SHEET TITLE

Site Compound Details

SHEET NUMBER

05654-211