

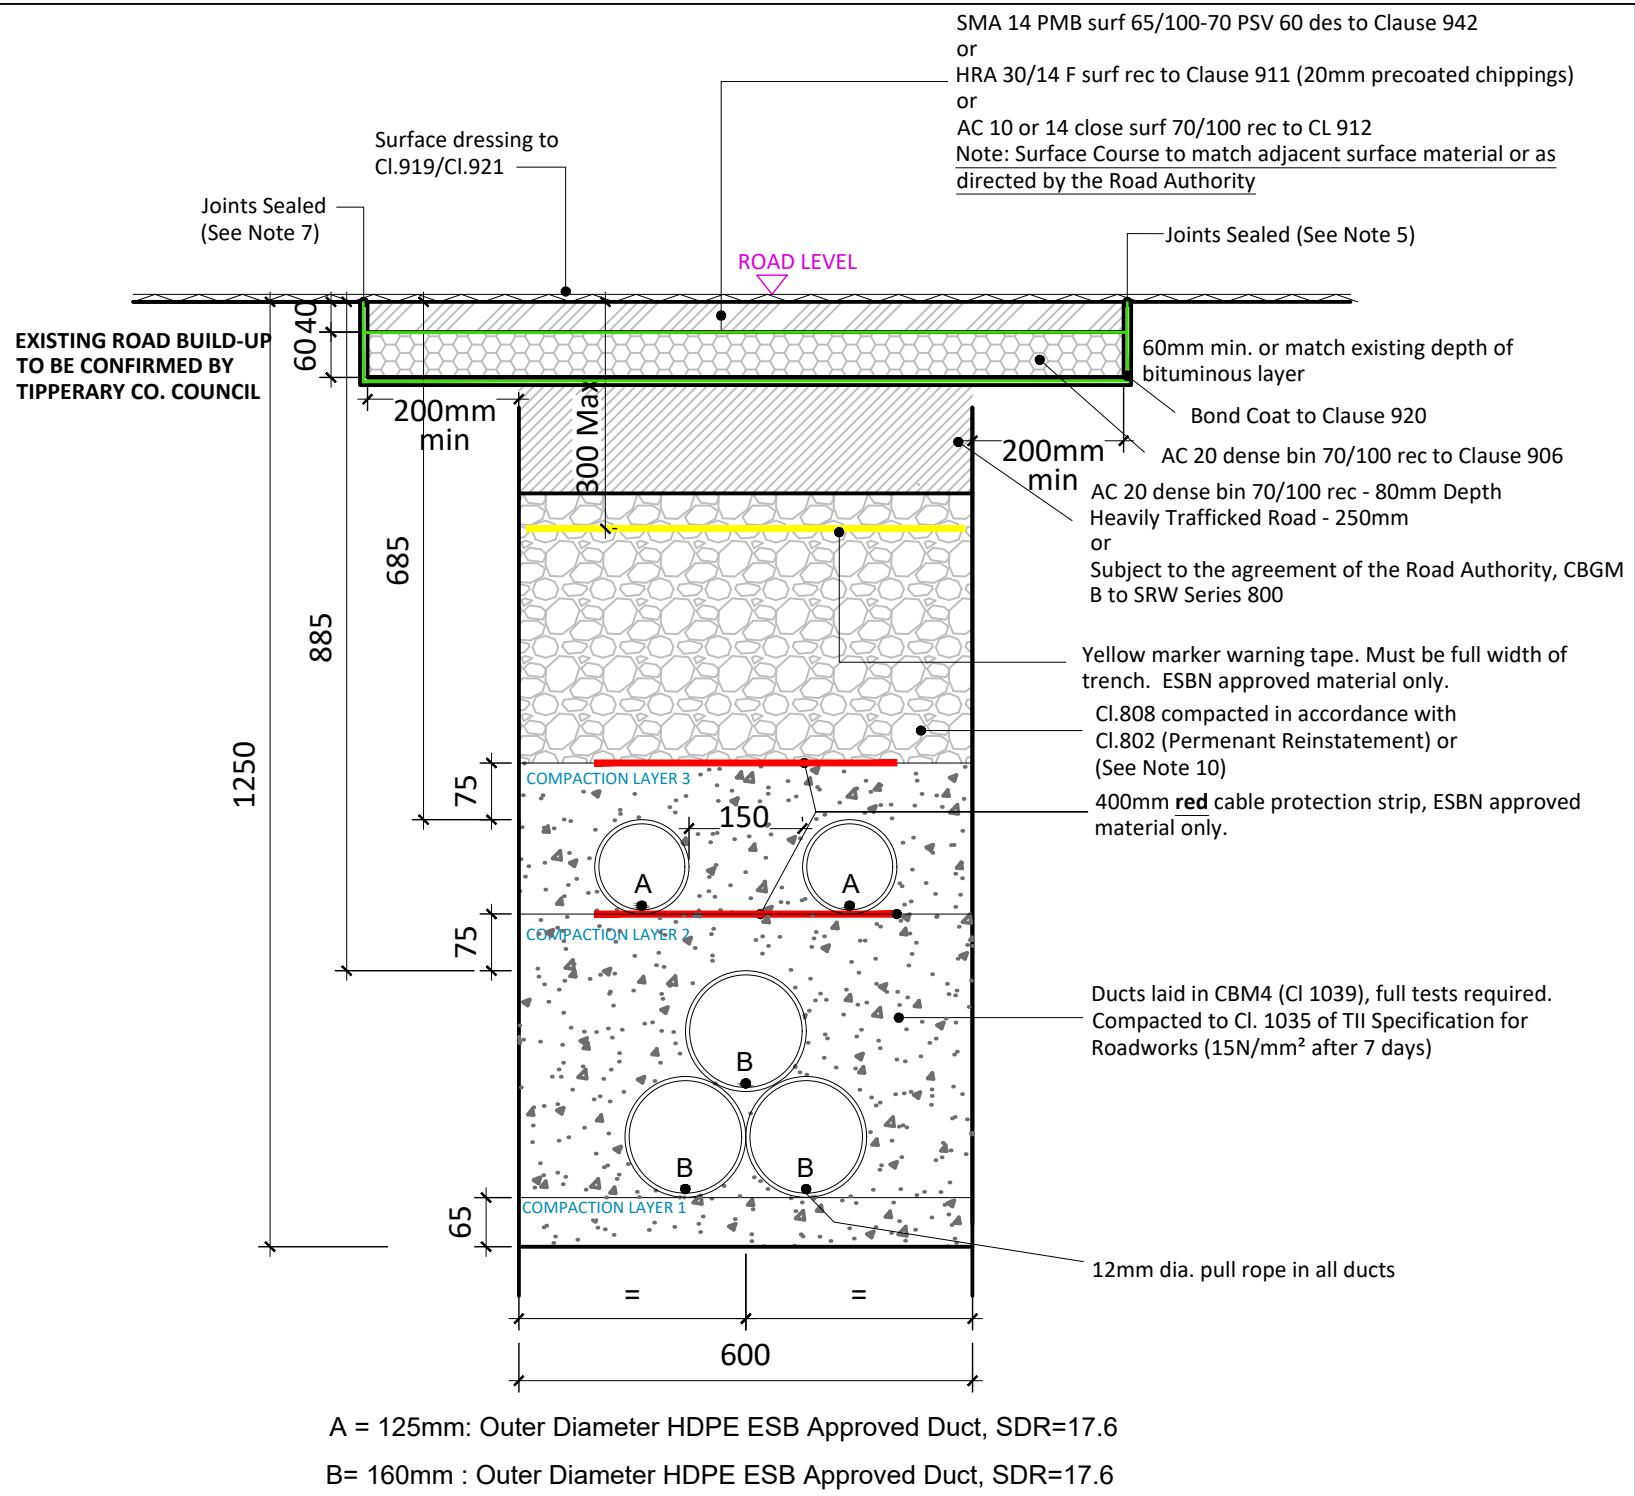
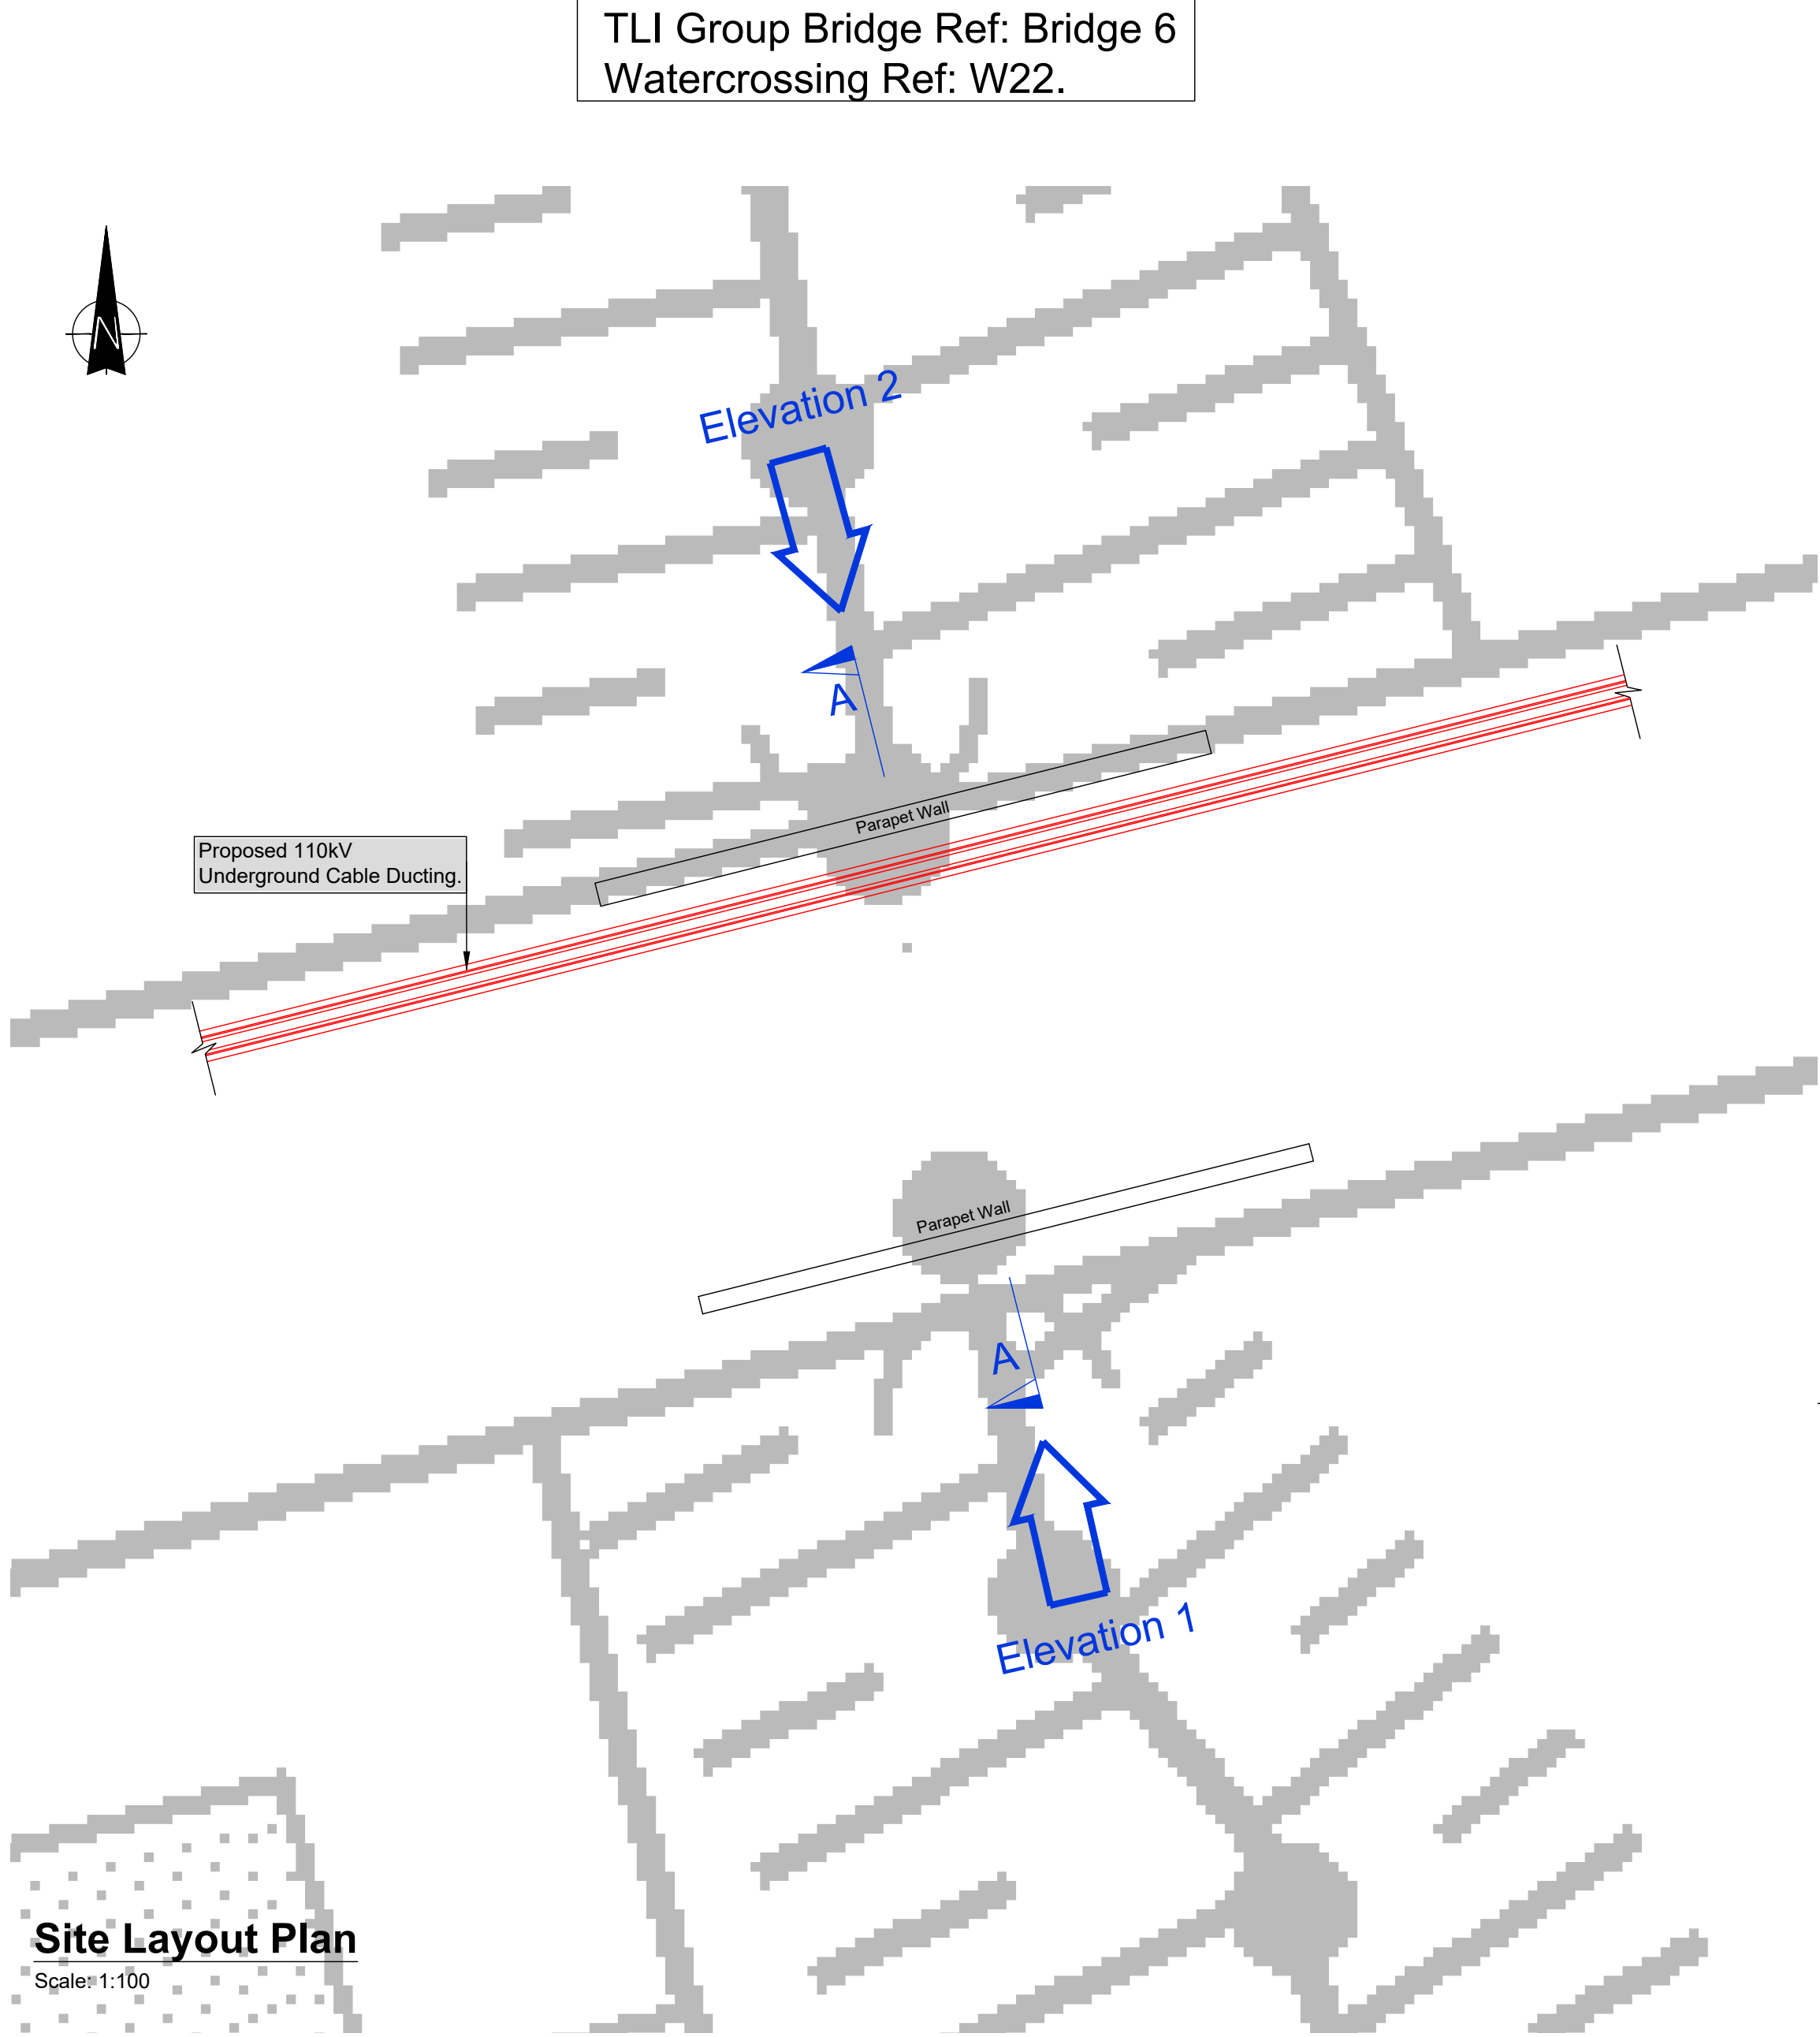
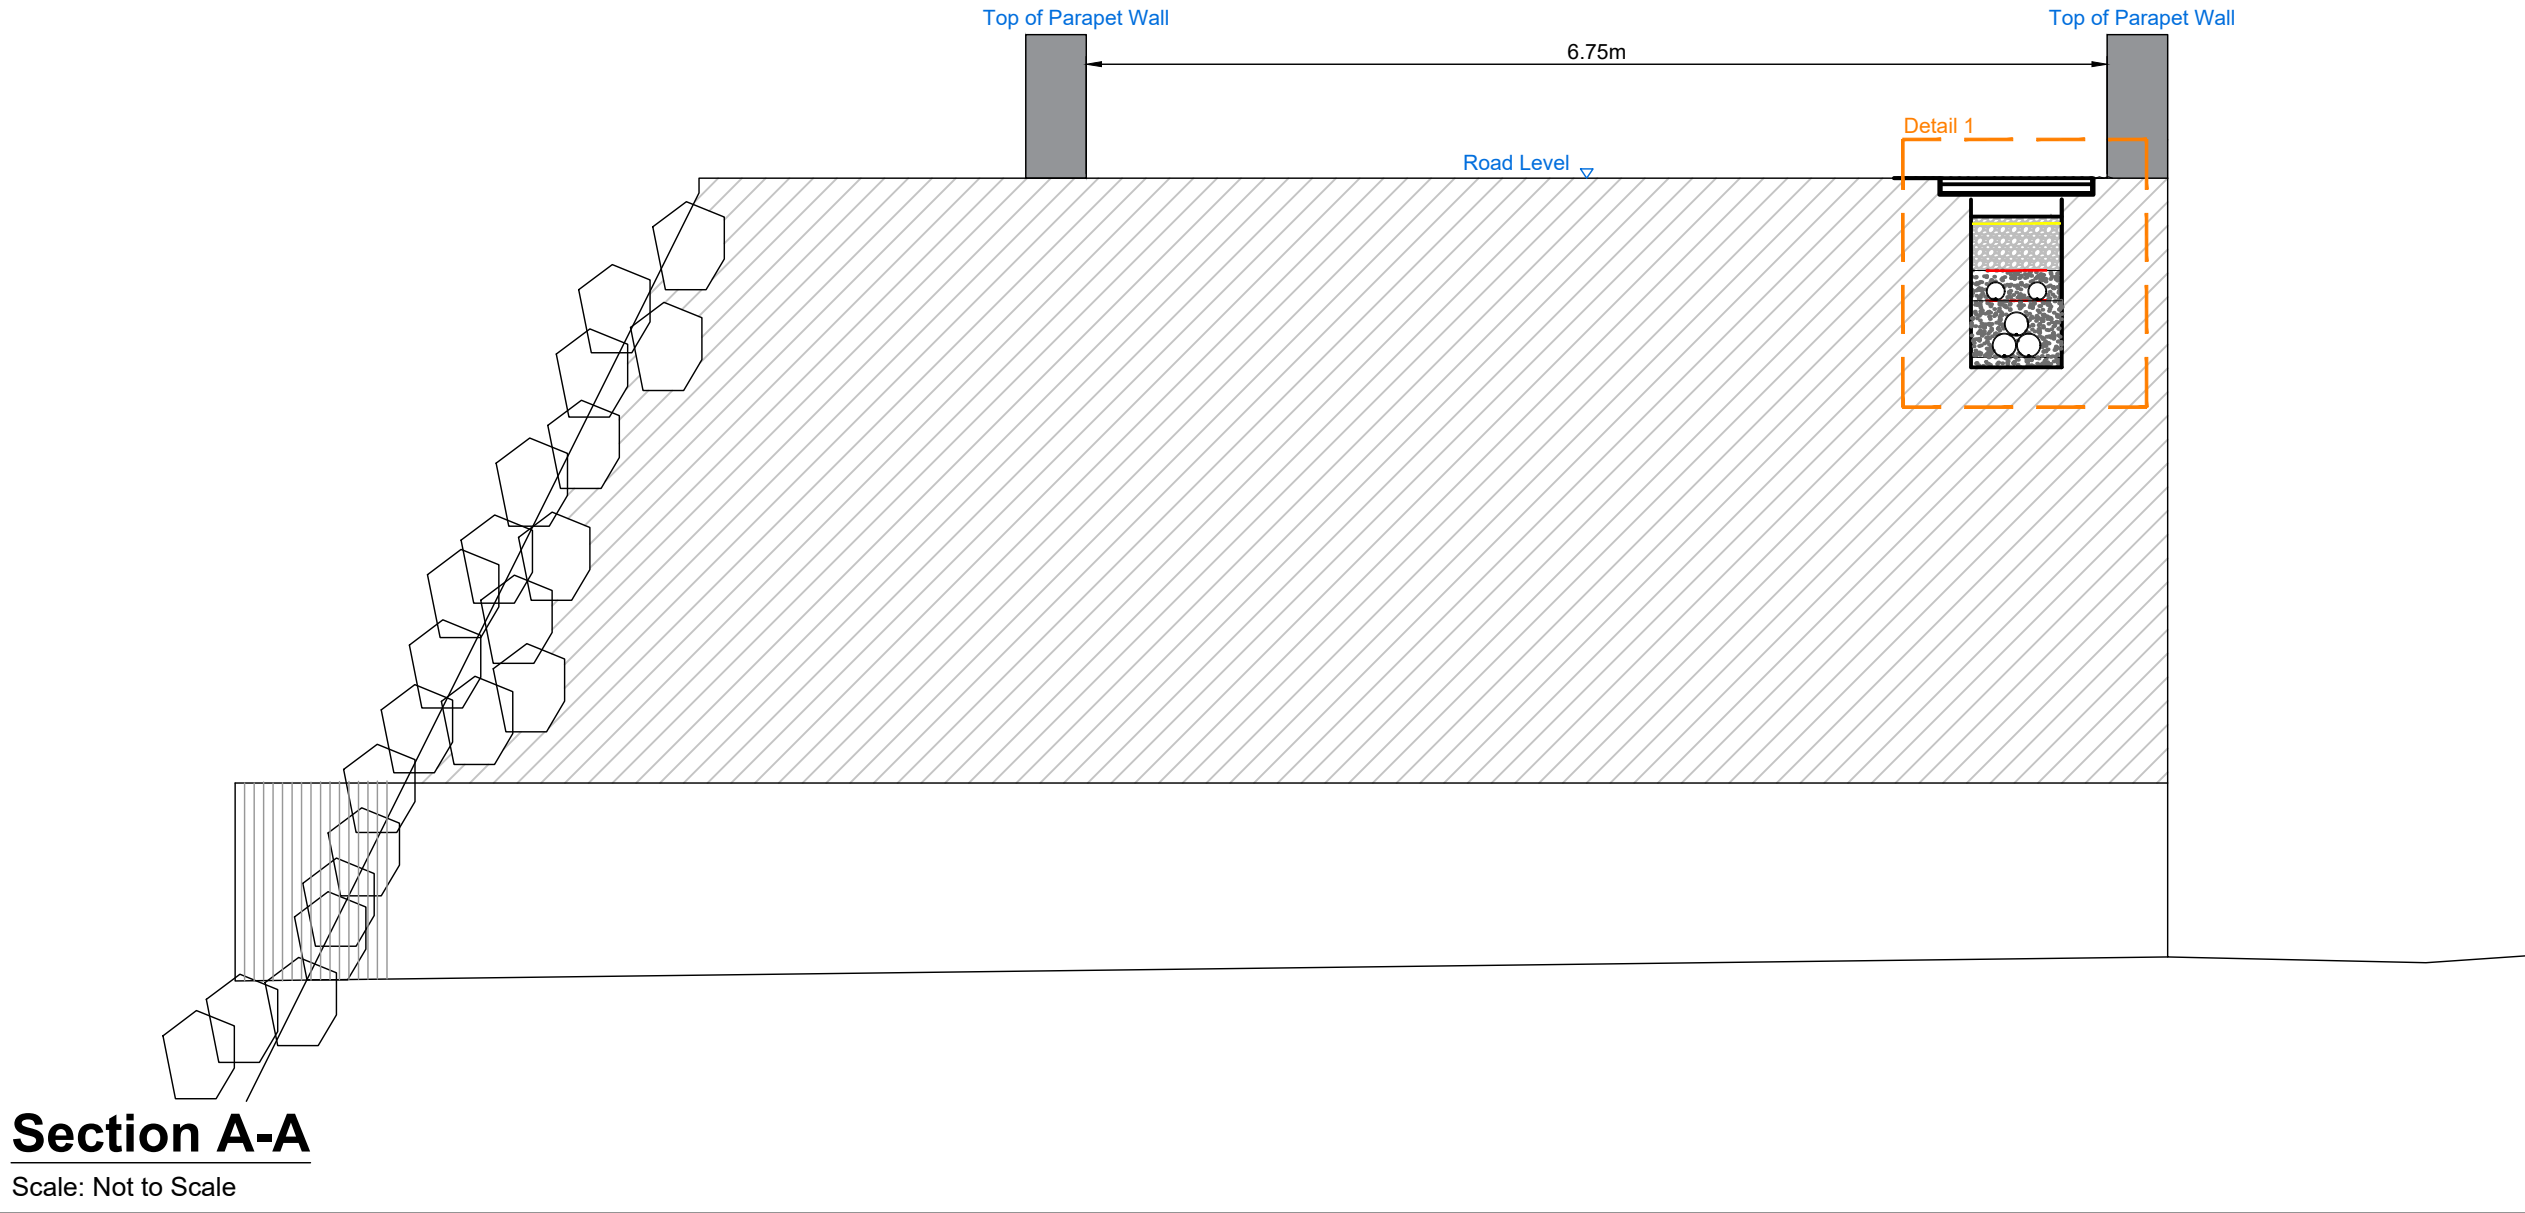


ISO A1 594mm x 841mm

Project Management Initials: Designer: Checked: Approved:

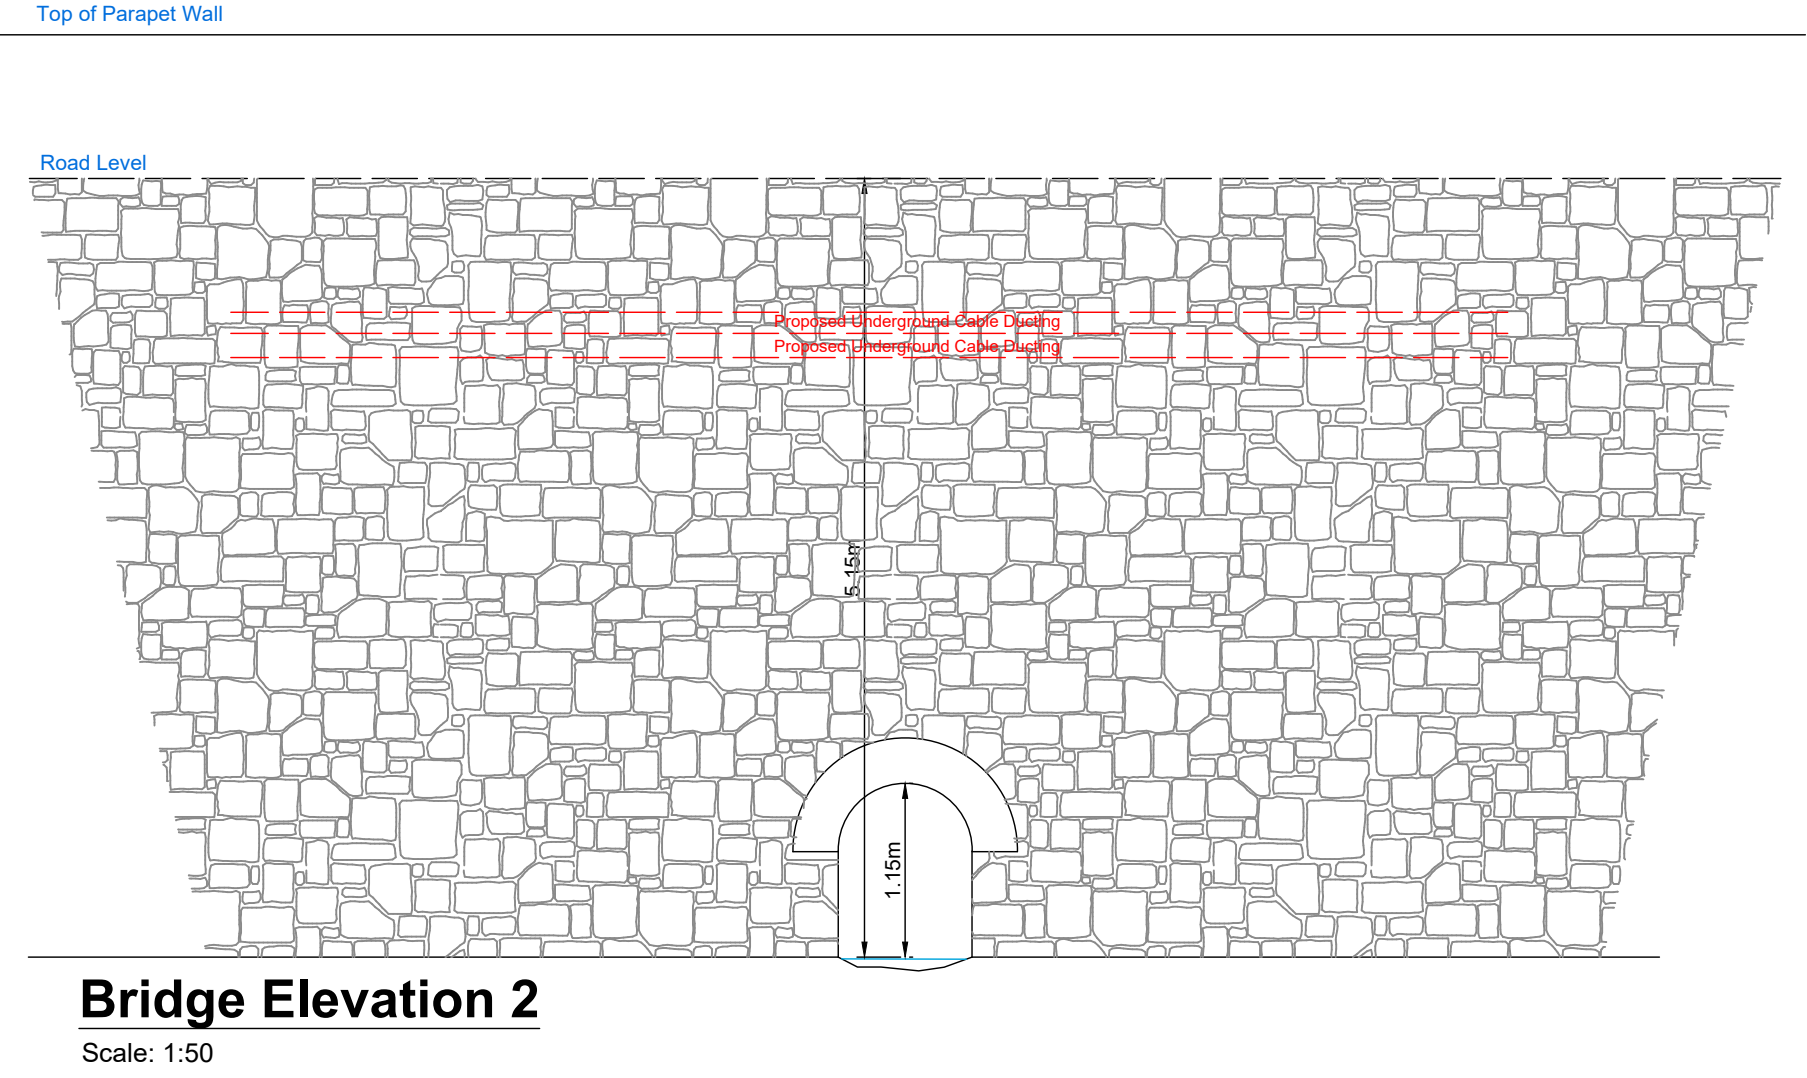

**Detail 1- Proposed 110kV UG Cable Ducts in Trefoil Formation Crossing Bridge** Scale: 1:10

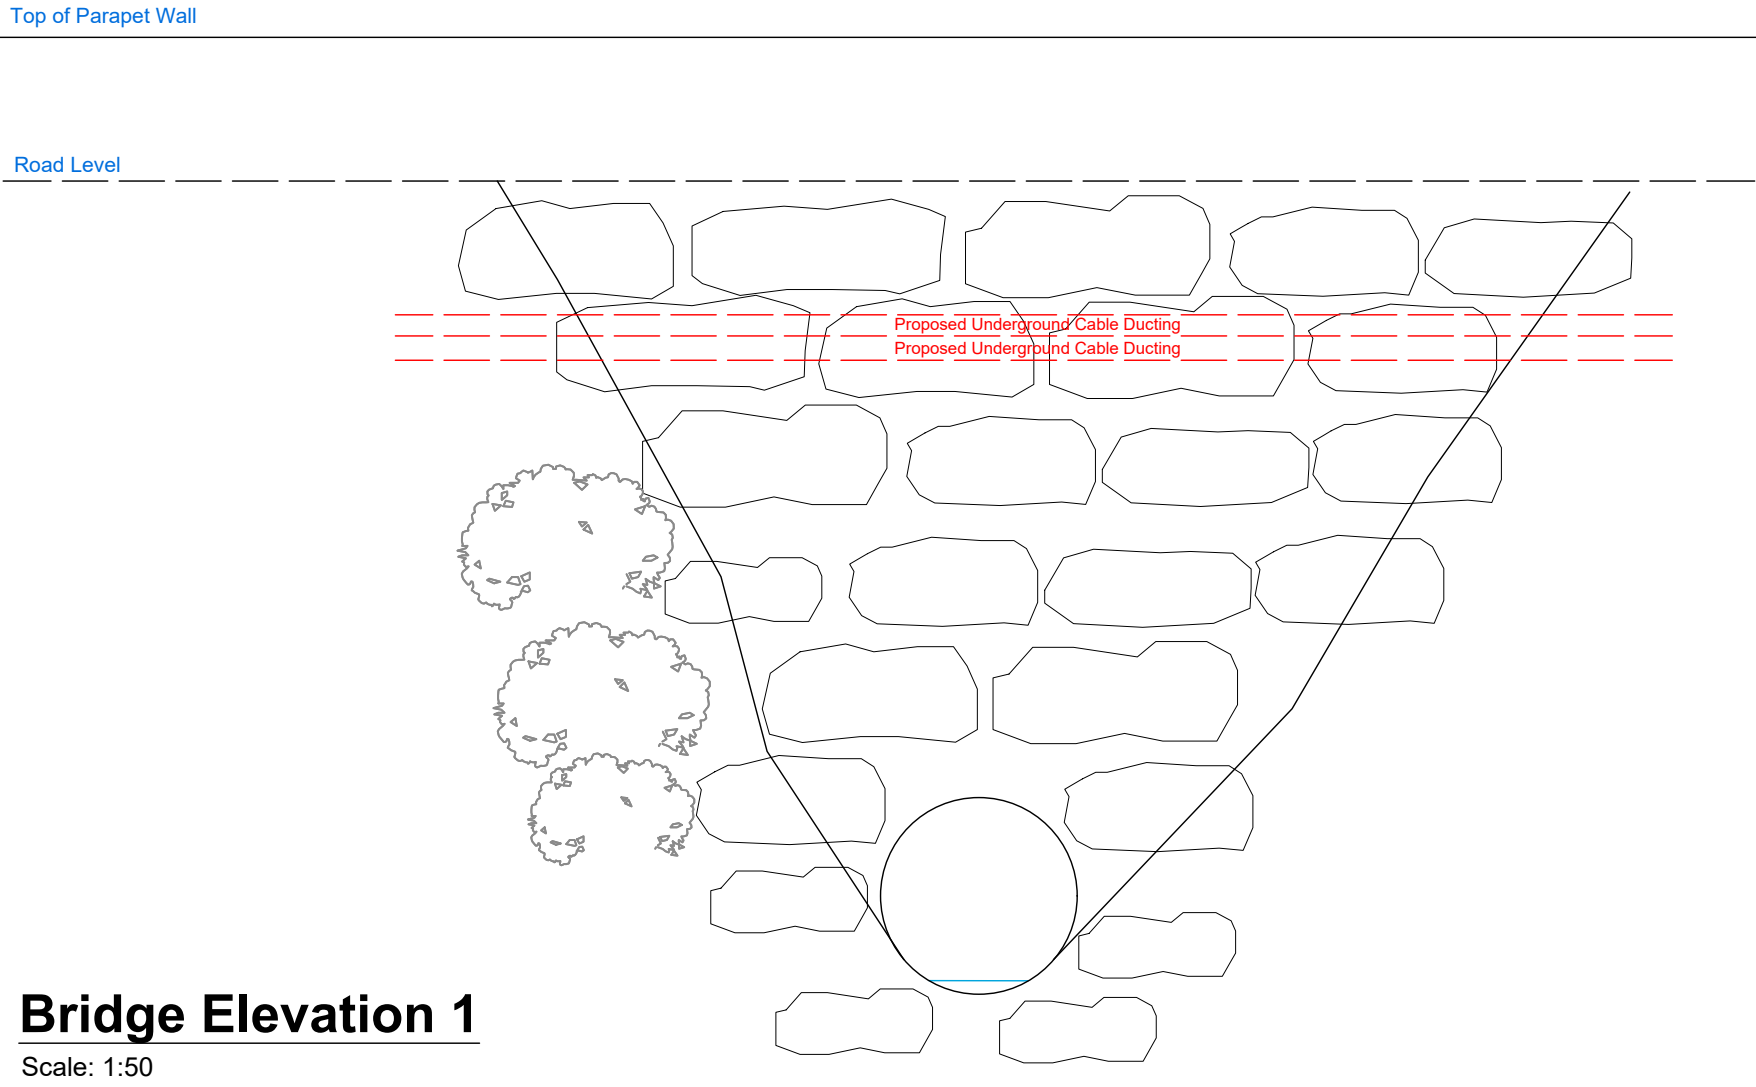

- Notes:
1. This drawing is to be used only for the purpose of the planning application and is subject to detailed design.
  2. This drawing is to be read in conjunction with all other relevant information.
  3. Do not scale from this drawing, use only printed dimensions.
  4. All dimensions are in millimetres. All chainages, levels and coordinates are in metres unless defined otherwise.
  5. The existing utility service information shown on this plan is a general guide and the accuracy thereof cannot be guaranteed, no liability is accepted for any discrepancy, omission or deviation and the actual position of individual services must be verified and established on site before commencing the works.
  6. No excavation shall commence until the contractor has consulted up to date services drawings and carried out an electromagnetic locator (eml) scan.
  7. Hand dig only within 500mm of existing services.
  8. All co-ordinates are referenced to ITM.
  9. Drawings are in compliance with ESN specification requirements for shallow formation, bridge crossings, etc.



**tli GROUP**

Head Office  
Beenleigh,  
Abbeydorney,  
Tralee, Co. Kerry  
Ireland  
Tel: 00353 66 7135710

Regional Office  
Basepoint Business Centre  
Stroudley Road, Basingstoke,  
Hampshire,  
RG24 8UP, UK  
Tel: 00 44 1256406664

**PROJECT**

110kV Underground Cabling  
for Upperchurch Wind Farm  
Grid Connection



**CONSULTANTS**

**NOTES: -**

**LEGEND: -**

Proposed 110kV Underground Cable

ISSUE/REVISION		
04	17.07.19	Issued for Planning
03	11.07.17	Issued for Planning
02	25.06.19	Issued for Planning
01	12.03.19	Issued for Information
00	06.03.19	Issued for Information
I/R	DATE	DESCRIPTION

**PROJECT NUMBER**  
05-652

**SHEET TITLE**  
Bridge 6 (W22).  
Crossing Details

**SHEET NUMBER**  
05652-520