

Topic Chapter: Introduction

Figure GC 1.1

Location of UWF Grid Connection
on OSI Discovery Mapping
(The Subject Development)

Map Number:
Map 1 of 1

Legend:

■ UWF Grid Connection - 110kV UGC

■ UWF Grid Connection -
Mountphilips Substation Site

■ Consented Upperchurch
Windfarm Substation

Project:

UWF Grid Connection (2019)

Drawn by:
AB

Checked by:
PK

Date:
October
19

Sheet Size:
A3



ECOPower

Aoife Butler
Ecopower Developments Ltd
Zetec House,
Purcellsinch Business Park, Kilkenny
TEL: +353 56 7750140
MOB: +353 83 8805644



Figure CE 1.1

Location of UWF Grid Connection and the Other Elements of the Whole UWF Project on OSI Discovery Mapping

Map Number:
Map 1 of 1


Legend:

Subject Development:

- UWF Grid Connection - 110kV UGC
- UWF Grid Connection - Mountphilips Substation Site

Other Elements of the Whole UWF Project:

- UWF Related Works
- Upperchurch Windfarm
- UWF Replacement Forestry
- UWF Other Activities
 - Haul Route Activities
 - UWF Hen Harrier Scheme
 - Overhead Line Activities

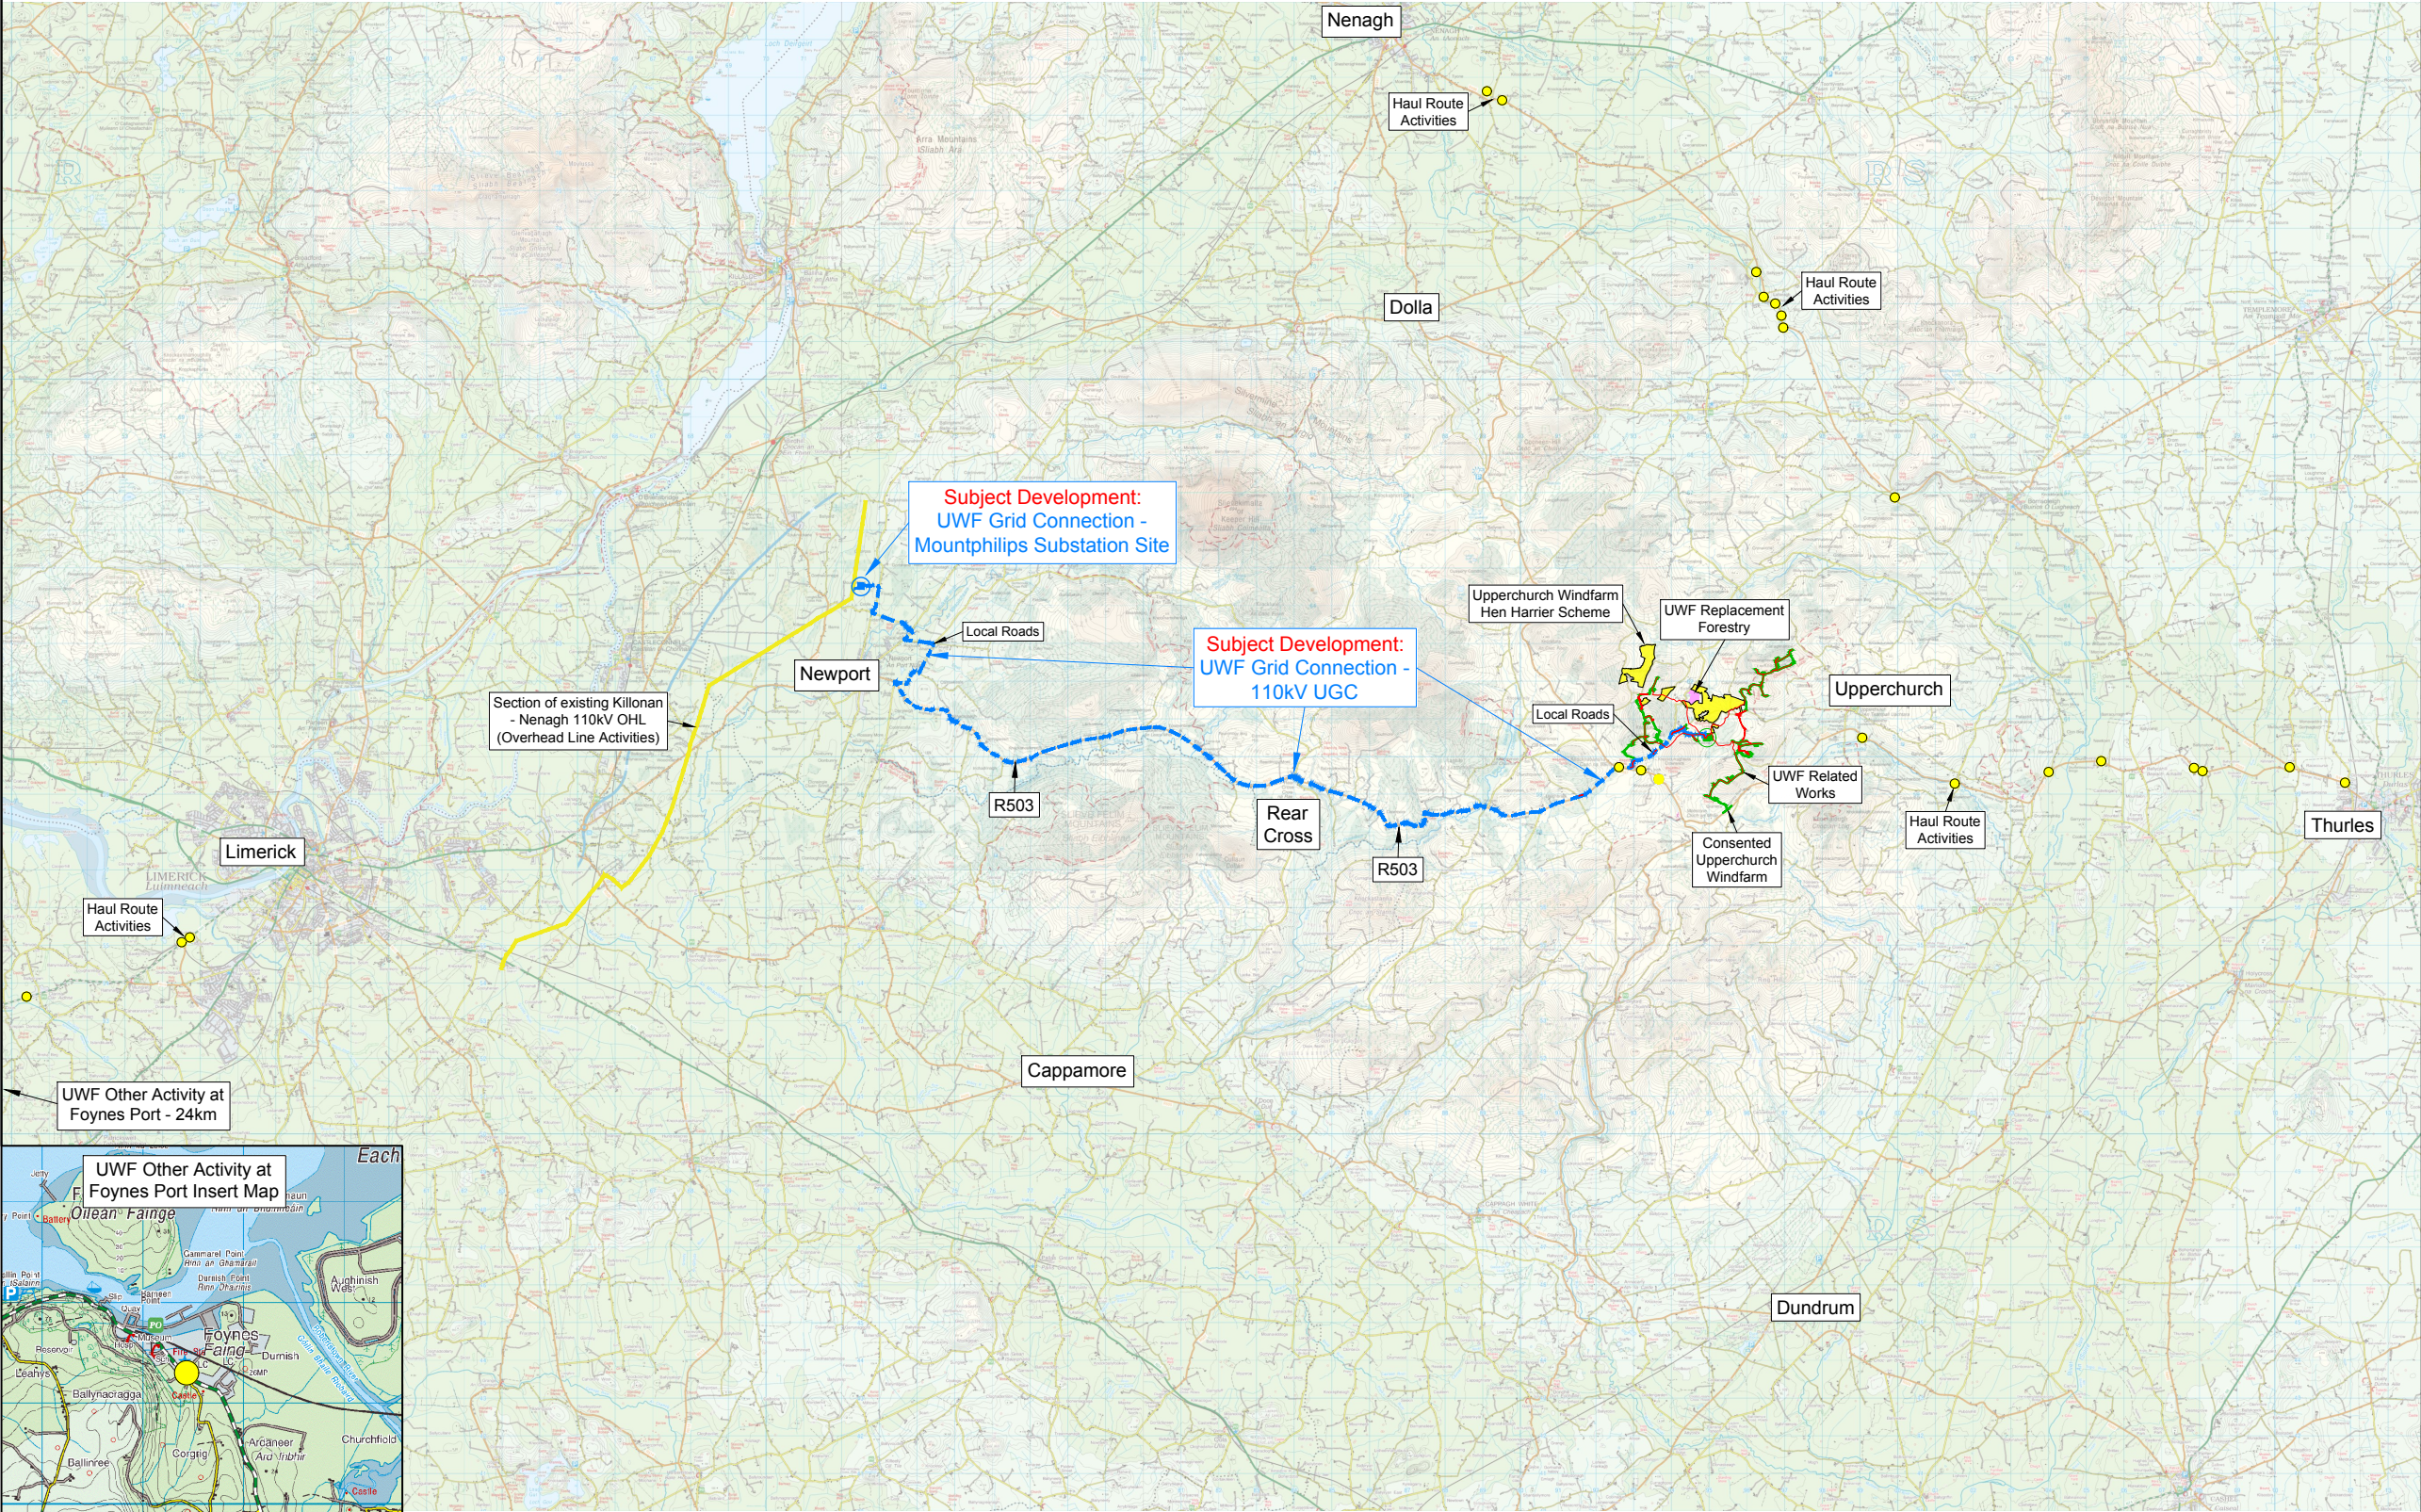

Project:
UWF Grid Connection (2019)


| | | | |
|-----------|-------------|------------|-------------|
| Drawn by: | Checked by: | Date: | Sheet Size: |
| AB | PK | October 19 | A3 |



ECOPOWER

Aoife Butler
Ecopower Developments Ltd
Zetec House,
Purcellsinn Business Pak, Kilkenny
TEL: +353 56 7750140
MOB: +353 83 8805644

Tipperary Town

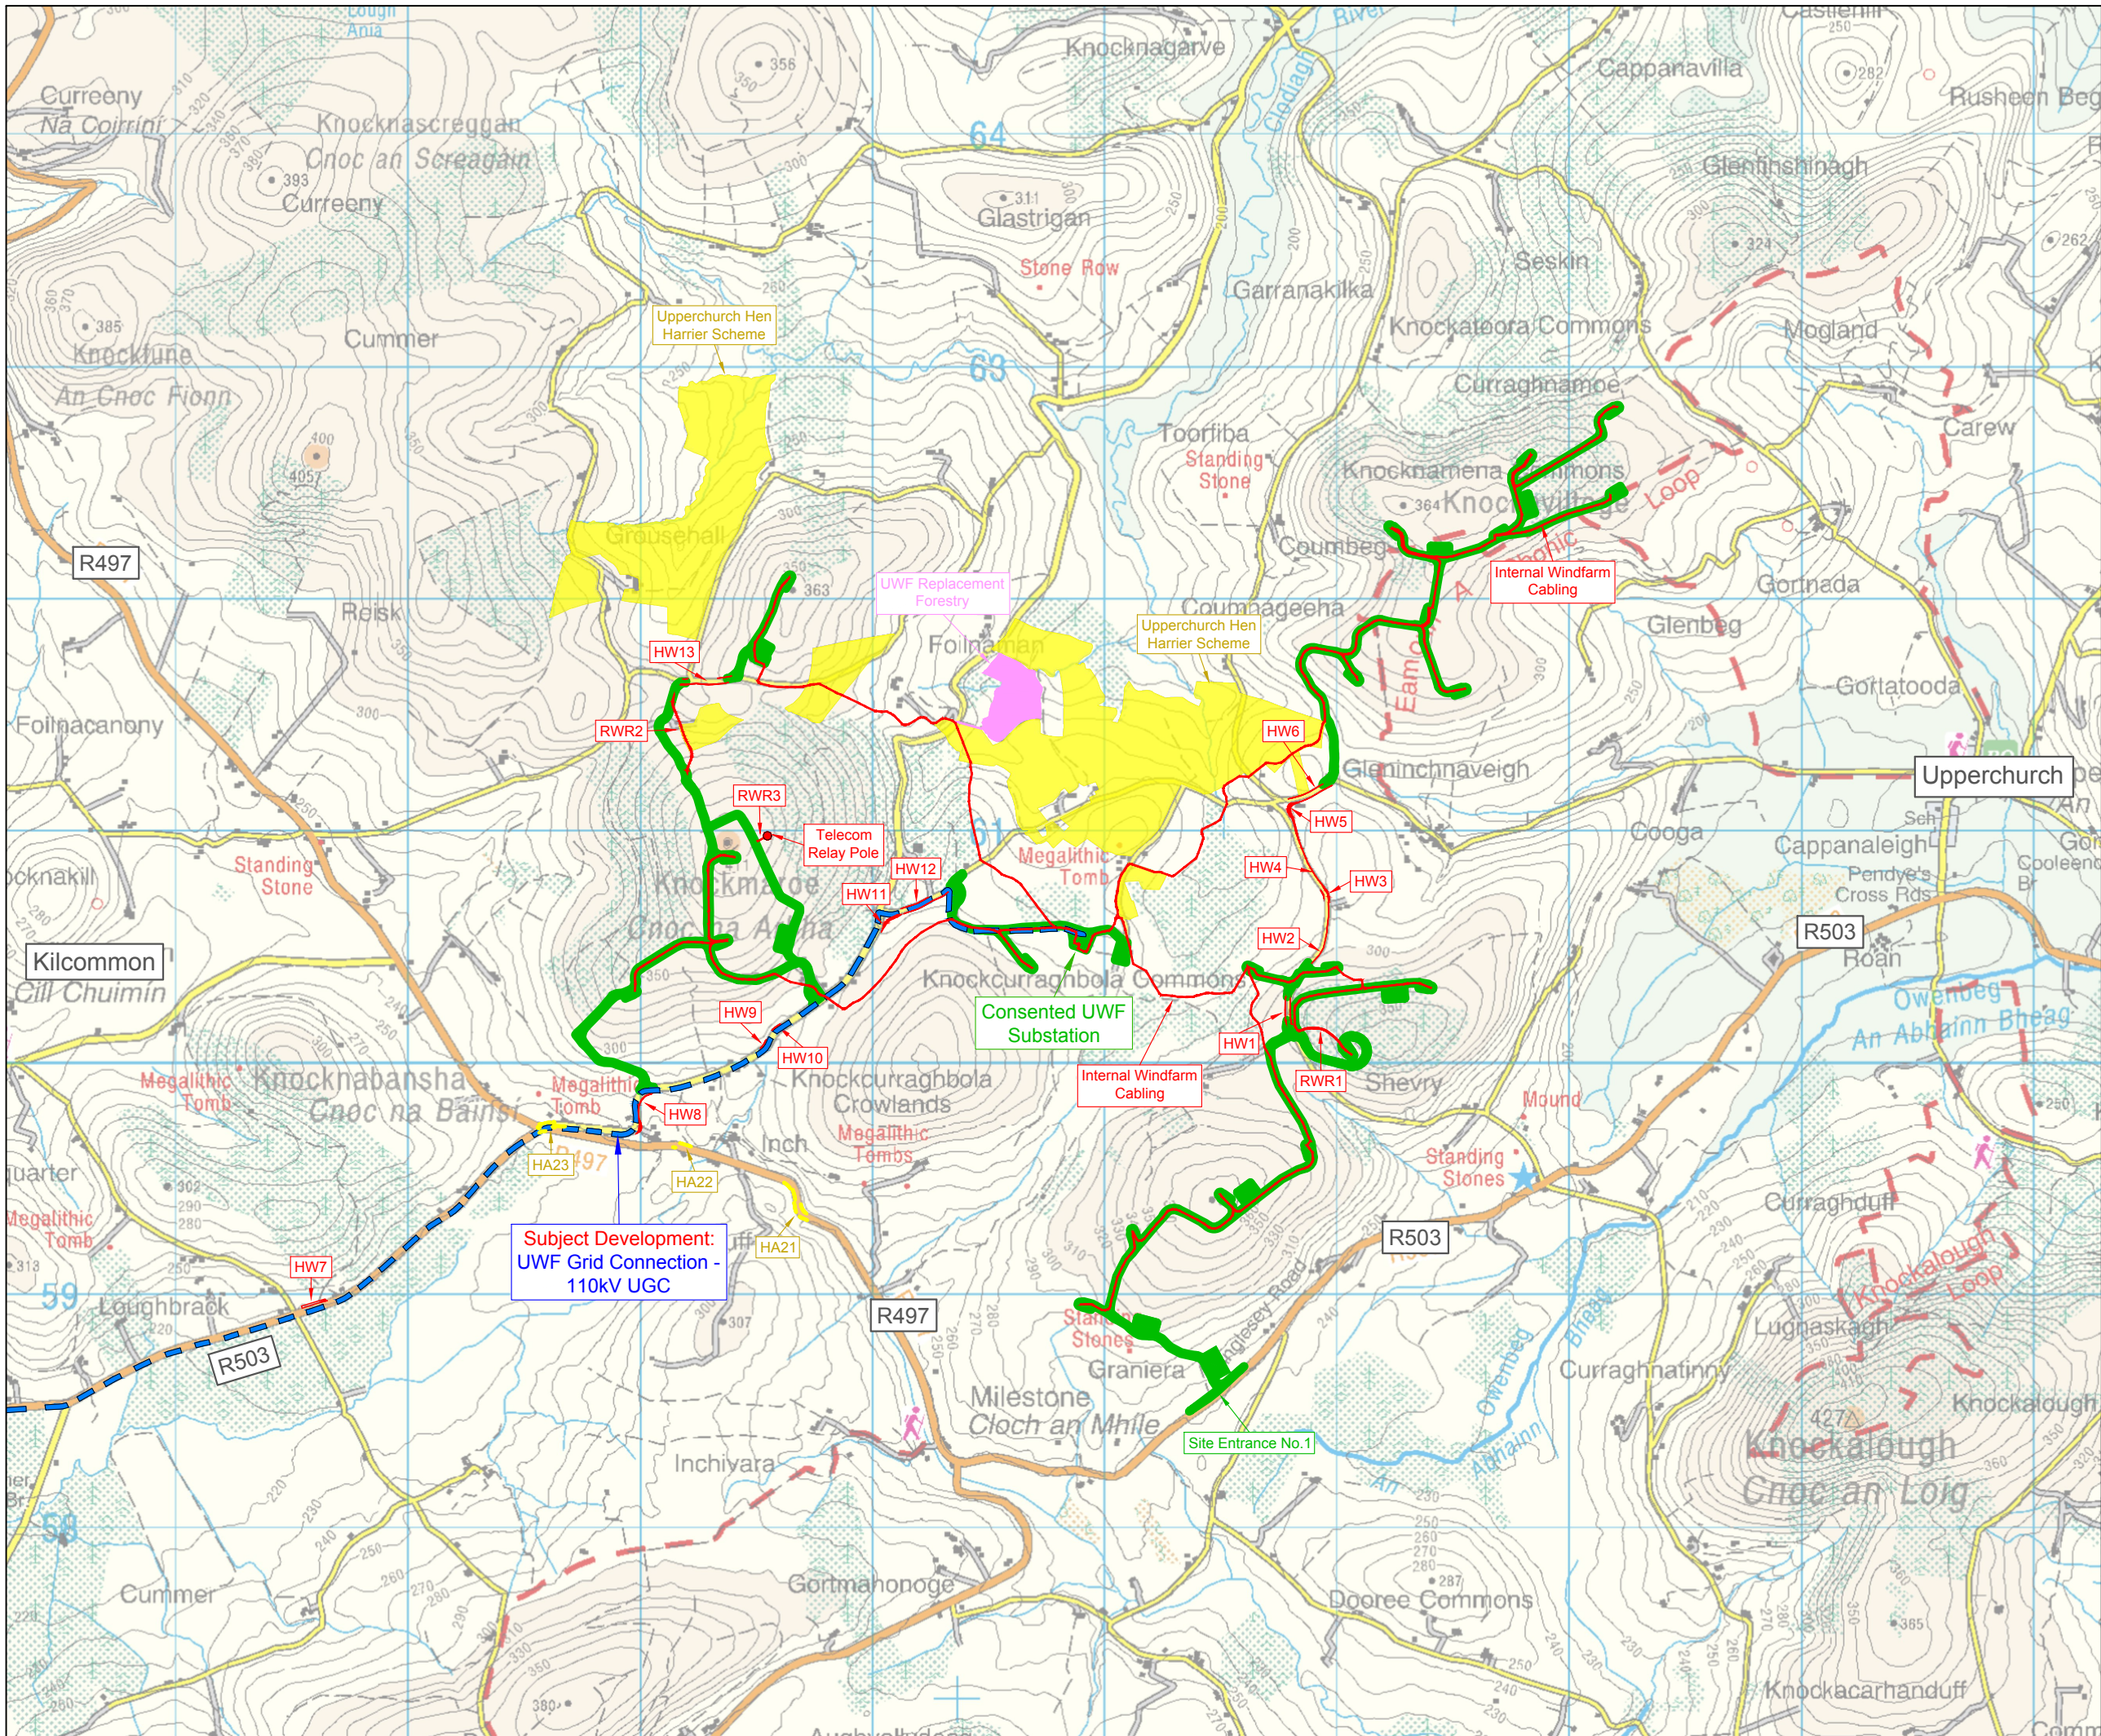

Topic Chapter: Introduction

Figure CE 1.2

UWF Grid Connection and the Other Elements of the Whole UWF Project in the vicinity of Upperchurch Windfarm

Map Number:

Map 1 of 1

Legend:

UWF Grid Connection: (Subject Development)

■ UWF Grid Connection - 110kV UGC

UWF Related Works:

■ Haul Route Works

HW1 Haul Route Works Numbers (HW1 - HW13)

■ Realigned Windfarm Road

RWR1 Realigned Windfarm Road Numbers (RWR1 - RWR3)

■ Internal Windfarm Cabling

● Telecom Relay Pole

UWF Replacement Forestry:

■ UWF Replacement Forestry

Upperchurch Windfarm:

■ Upperchurch Windfarm
-Consented UWF Turbines
-Consented UWF Substation
-Consented UWF Roads

UWF Other Activities:

■ Haul Route Activities

HA22 Haul Route Activities Number

■ Upperchurch Hen Harrier Scheme

R503 Regional Road Number



Project:

UWF Grid Connection (2019)

Drawn by:

AB

Checked by:

PK

Date:

October 19


Sheet Size:

A3



ECOPOWER

Aoife Butler
Ecopower Developments Ltd
Zetec House,
Purcellinch Business Park, Kilkenny
TEL: +353 56 7750140
MOB: +353 83 8805644

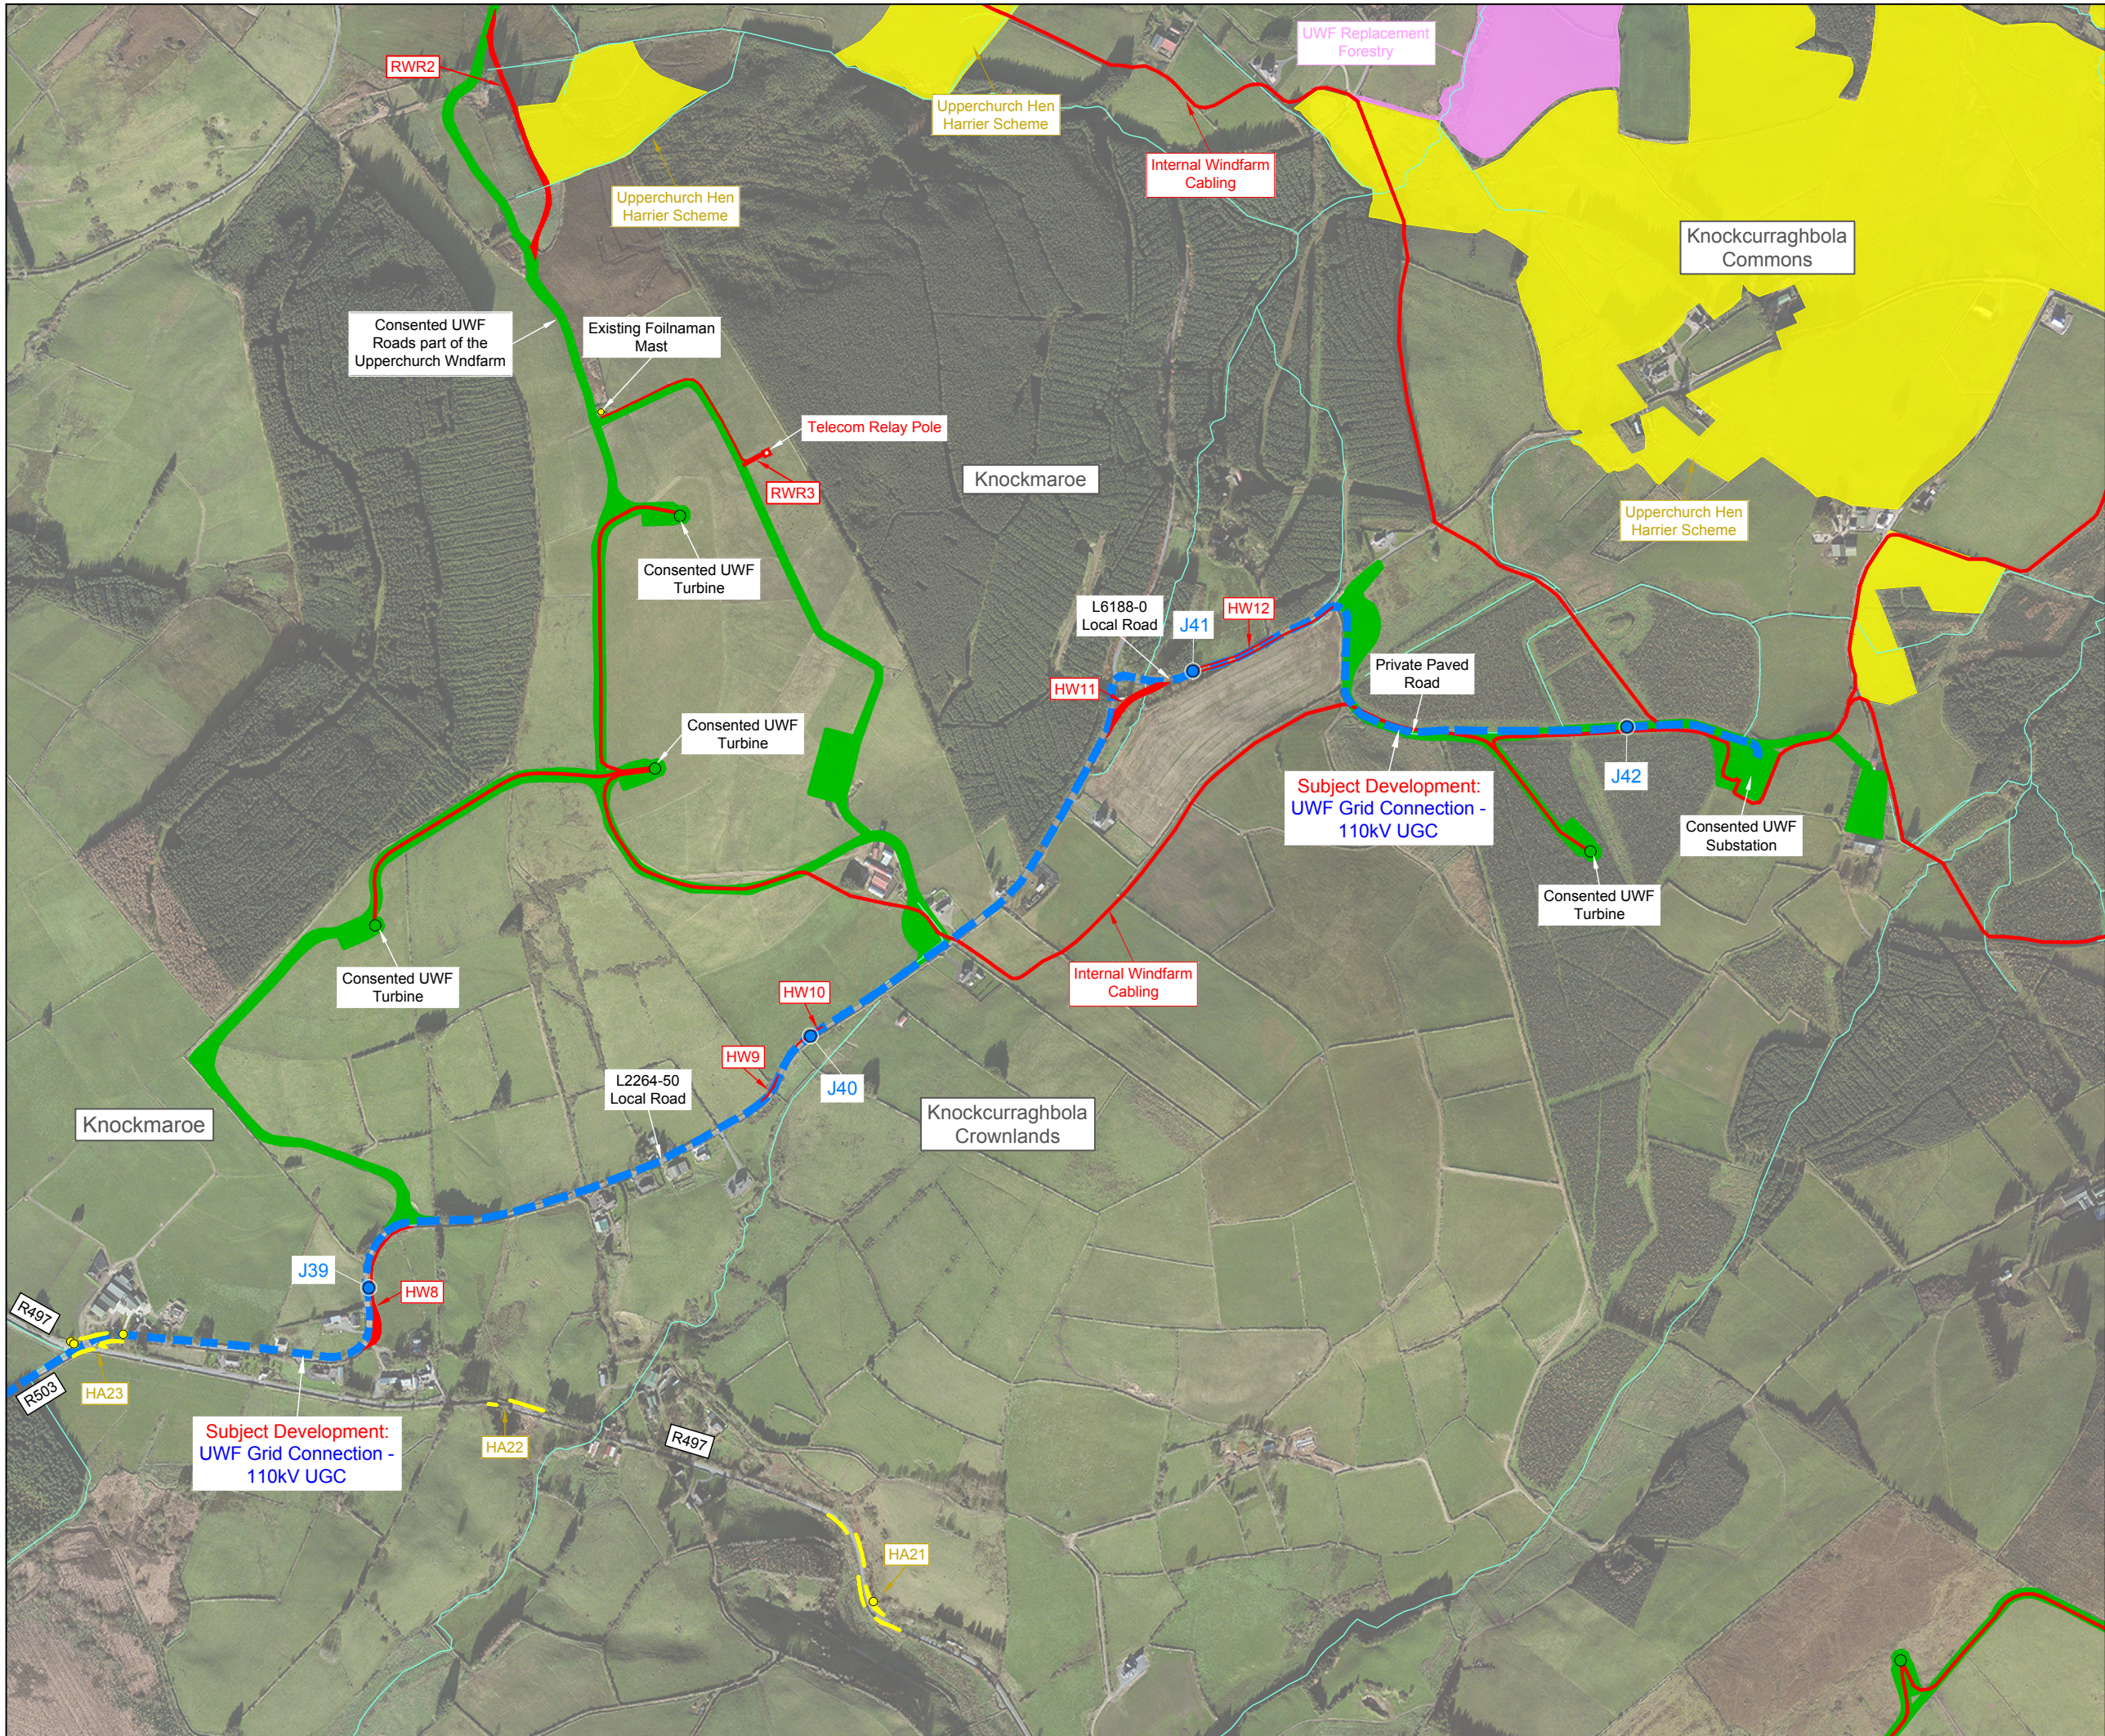

Topic Chapter: Introduction
Figure CE 1.3
UWF Grid Connection and the Other Elements of the Whole UWF Project in Knockmaroe, Knockcurraghbola Commons and Knockcurraghbola Crownlands

Map Number:
Map 1 of 1

- Legend:
- UWF Grid Connection:(Subject Development)
- UWF Grid Connection - 11kV UGC
 - Joint Bay Location
- UWF Related Works:
- Haul Route Works
 - Haul Route Works Numbers (HW8 - HW12)
 - Realigned Windfarm Road
 - Realigned Windfarm Road Numbers (RWR2 - RWR3)
 - Internal Windfarm Cabling
 - Telecom Relay Pole
- UWF Replacement Forestry:
- UWF Replacement Forestry
- Upperchurch Windfarm:
- Upperchurch Windfarm
 - Consented UWF Turbines
 - Consented UWF Substation
 - Consented UWF Roads
- UWF Other Activities:
- Haul Route Activity - Vegetation Trimming
 - Haul Route Activity - Street Furniture Removal
 - Haul Route Activities Number
 - Upperchurch Hen Harrier Scheme

Project:
UWF Grid Connection (2019)

| | | | |
|-----------------|-------------------|---------------------|-------------------|
| Drawn by: AB | Checked by: PK | Date: October 19 | Sheet Size: A3 |
|-----------------|-------------------|---------------------|-------------------|



Aoife Butler
Ecopower Developments Ltd
Zetec House,
Purcellsinch Business Park, Kilkenny
TEL: +353 56 7750140
MOB: +353 83 8805644

