

Figure GC 14.2


UWF Grid Connection Study Area
for Local Residents & Community
(Built Services)

Map Number:
Overview Map

Legend:

Study Area Extents:

UWF Grid Connection Construction
Works Area with 7m Buffer

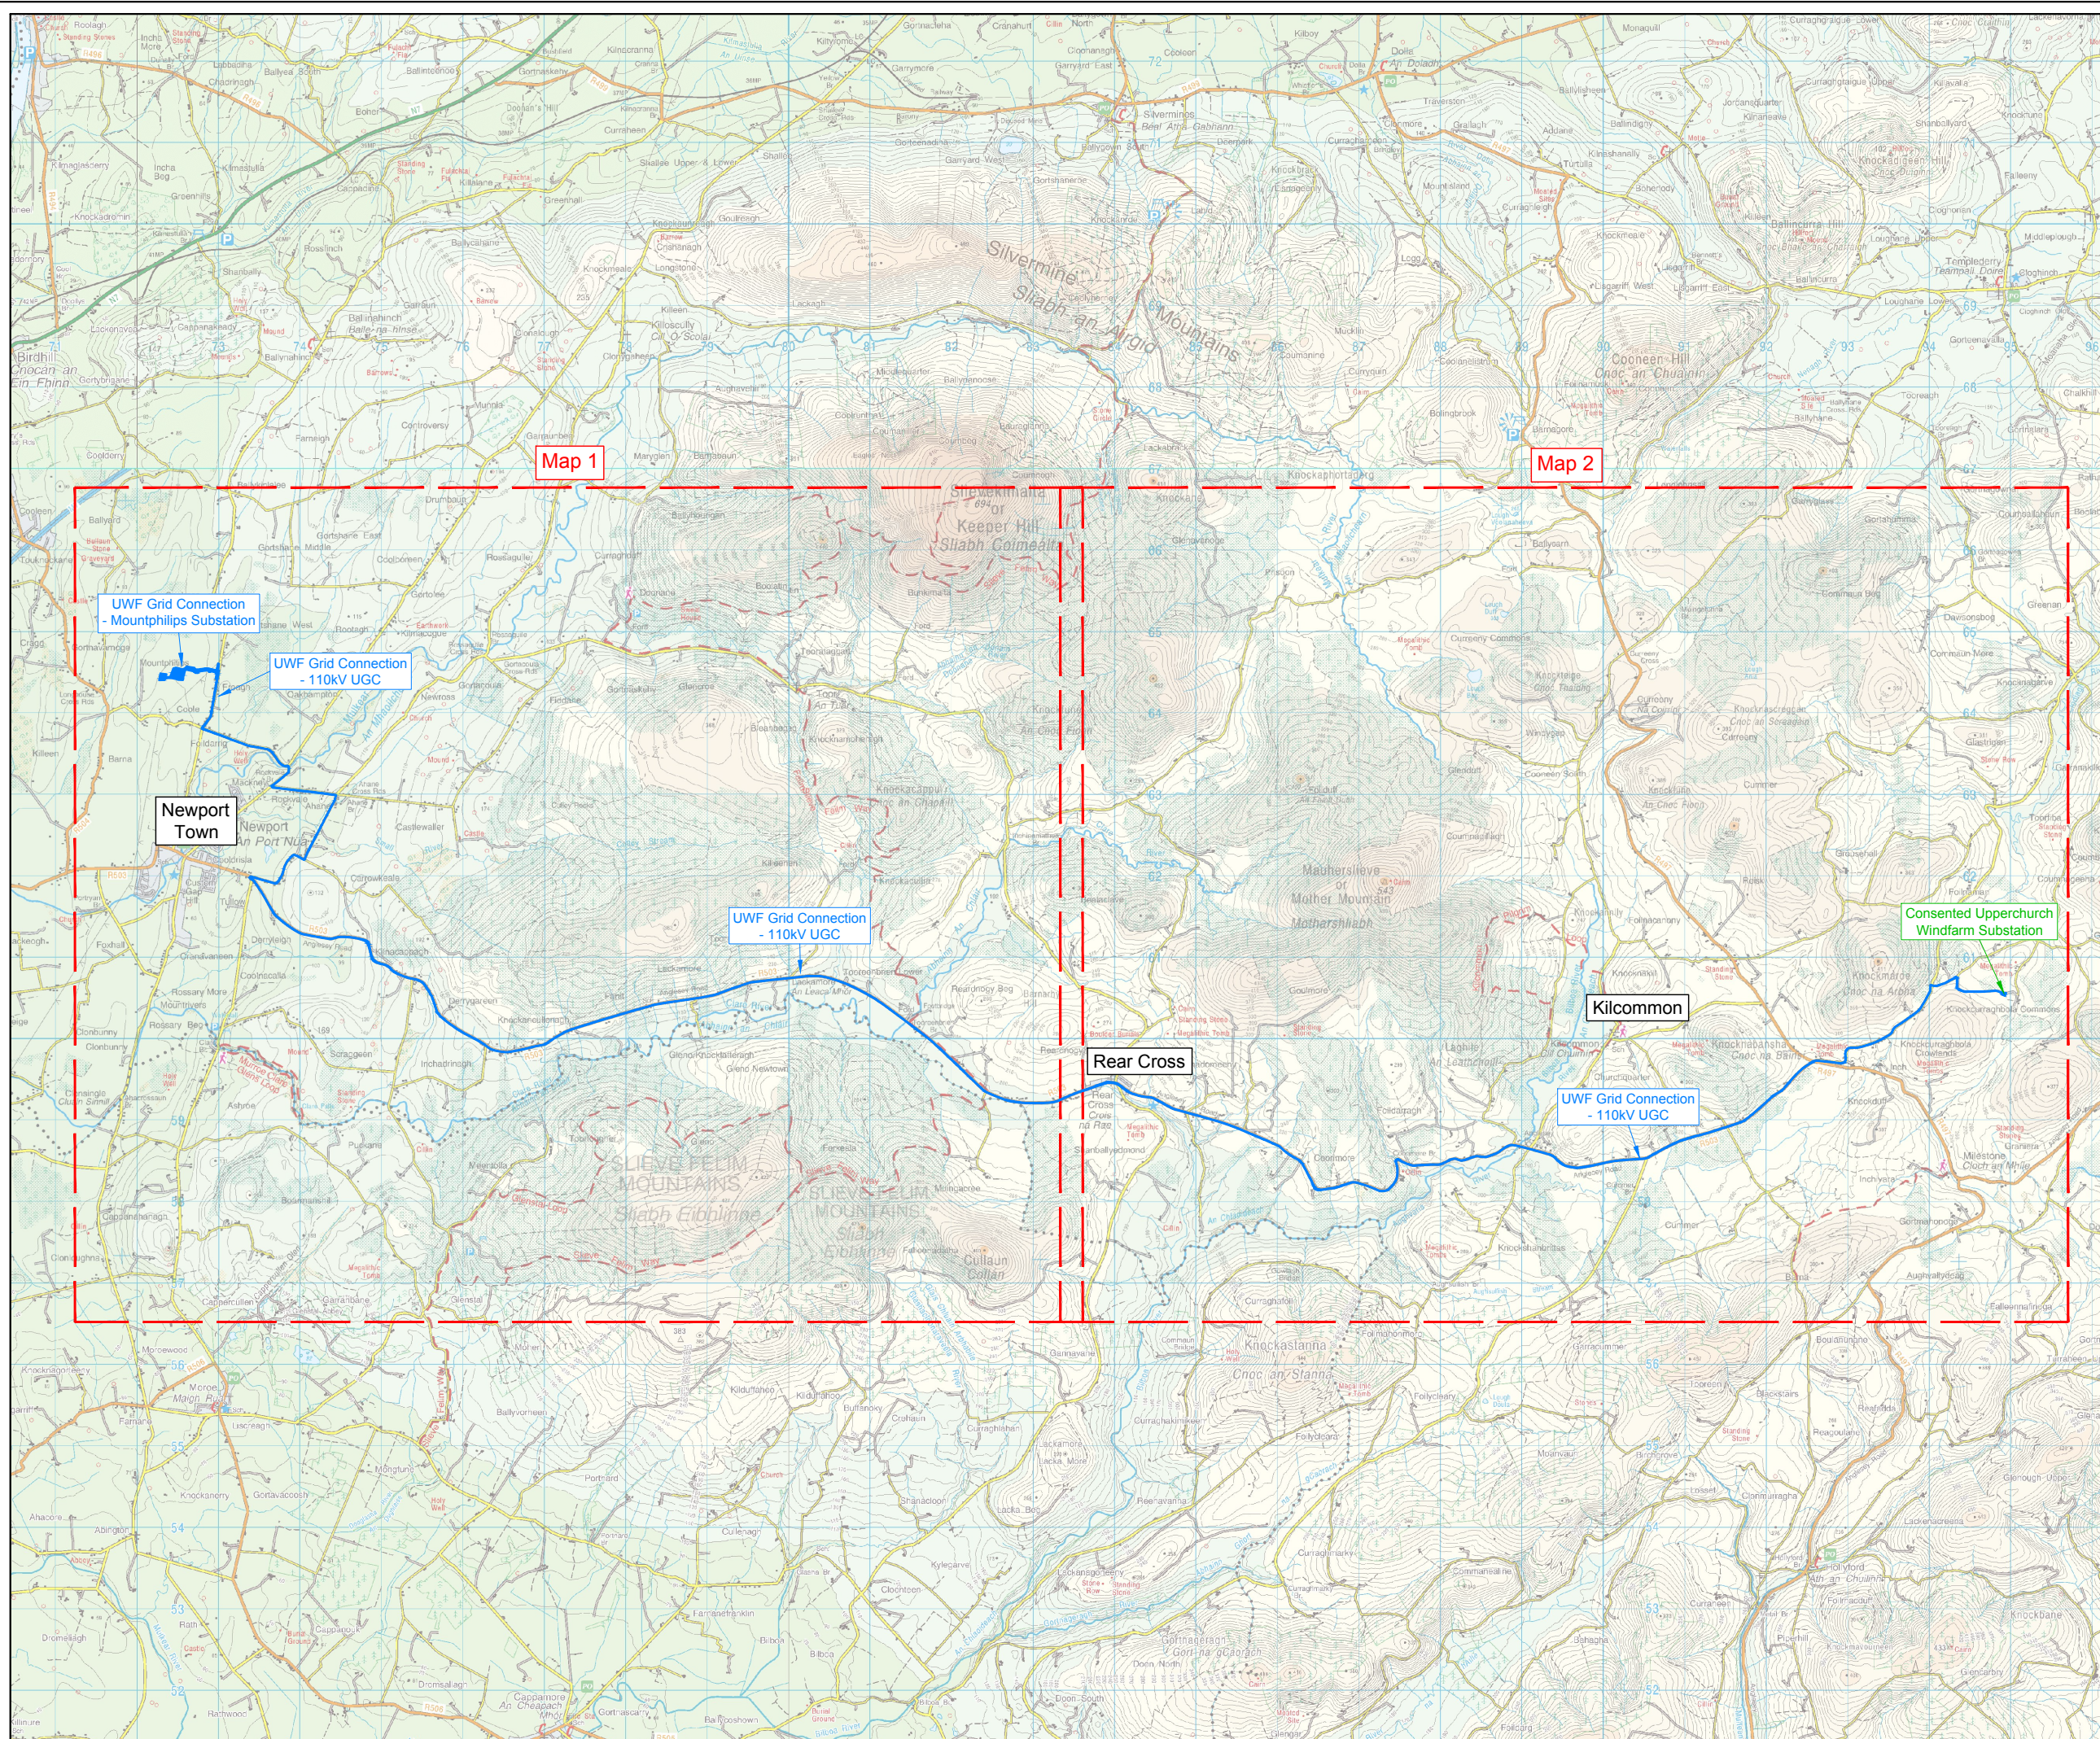

Project:
UWF Grid Connection (2019)

| | | | |
|-----------|-------------|------------|-------------|
| Drawn by: | Checked by: | Date: | Sheet Size: |
| AB | PK | October 19 | A3 |



Aoife Butler
Ecopower Developments Ltd
Zetec House,
Purcellsinn Business Park, Kilkenny
TEL: +353 56 7750140
MOB: +353 83 8805644

ECOPOWER

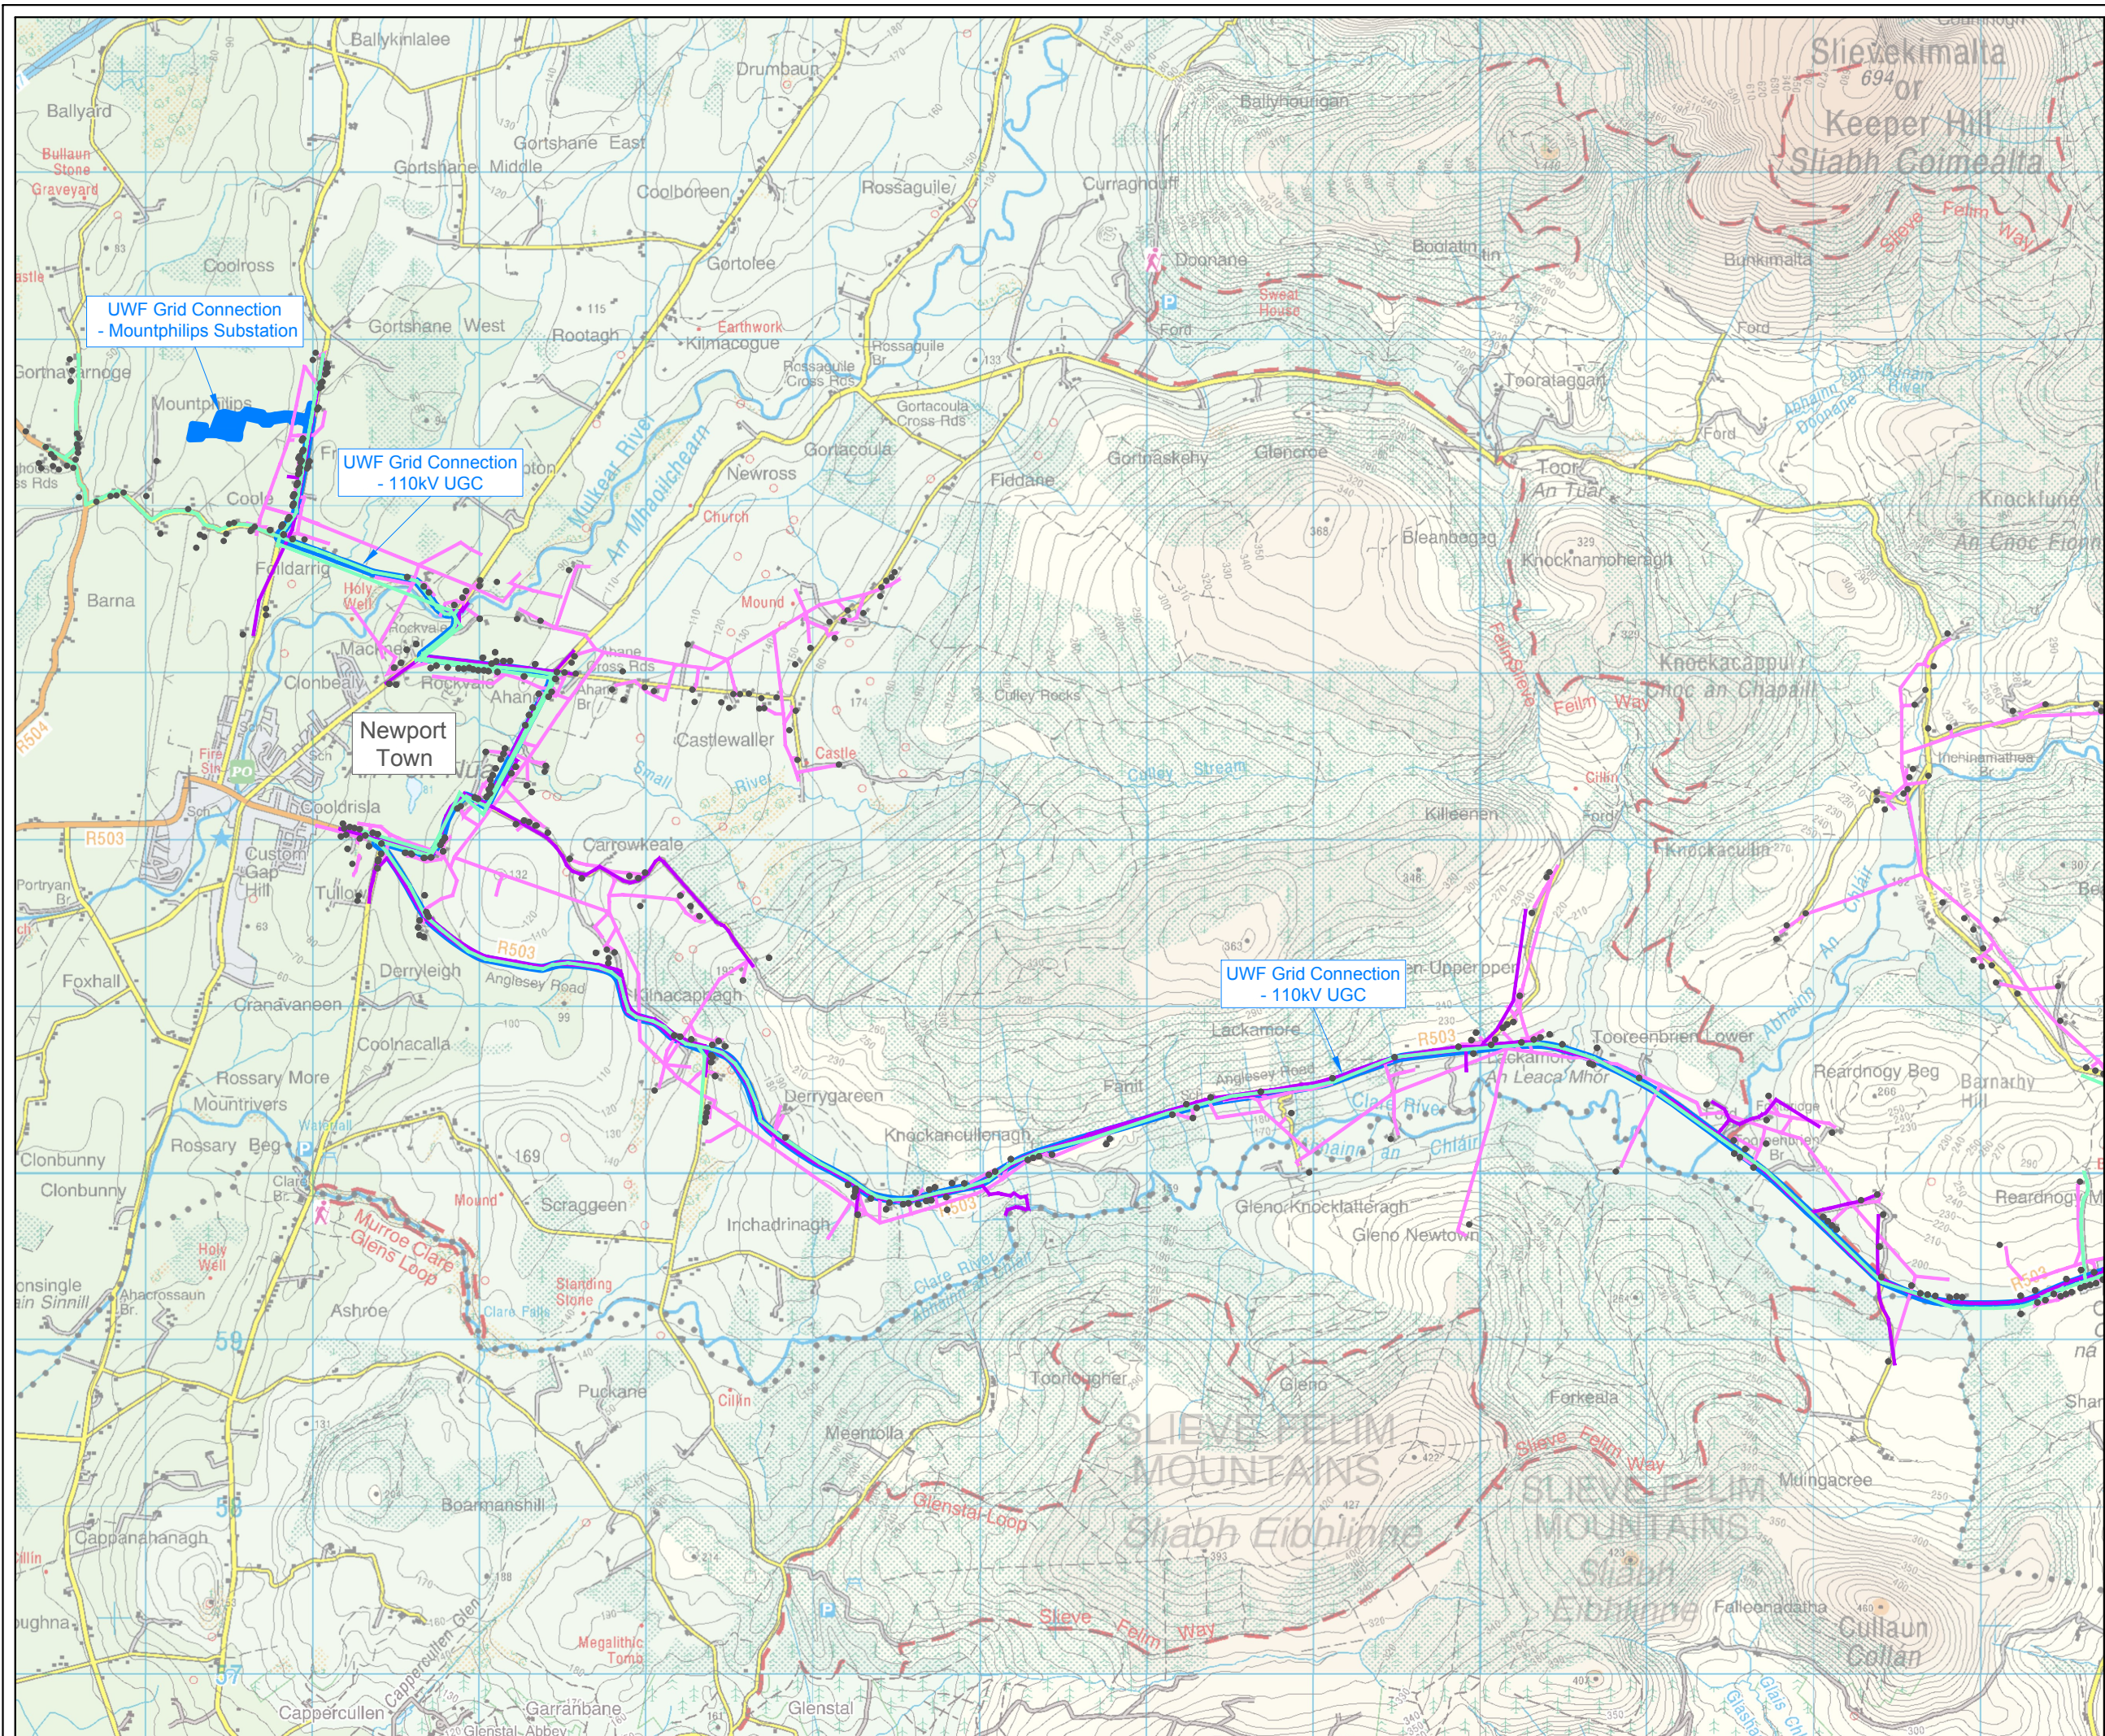


Figure GC 14.2

UWF Grid Connection Study Area
for Local Residents & Community
(Built Services)

Map Number:
Map 1 of 2

Legend:

Study Area Extents:

UWF Grid Connection Construction
Works Area with 7m Buffer

Survey Results:

Irish Water Line

Eir Network

ESB Networks Overhead Line

Built Service Users



Project:
UWF Grid Connection (2019)

| | | | |
|-----------|-------------|------------|-------------|
| Drawn by: | Checked by: | Date: | Sheet Size: |
| AB | PK | October 19 | A3 |

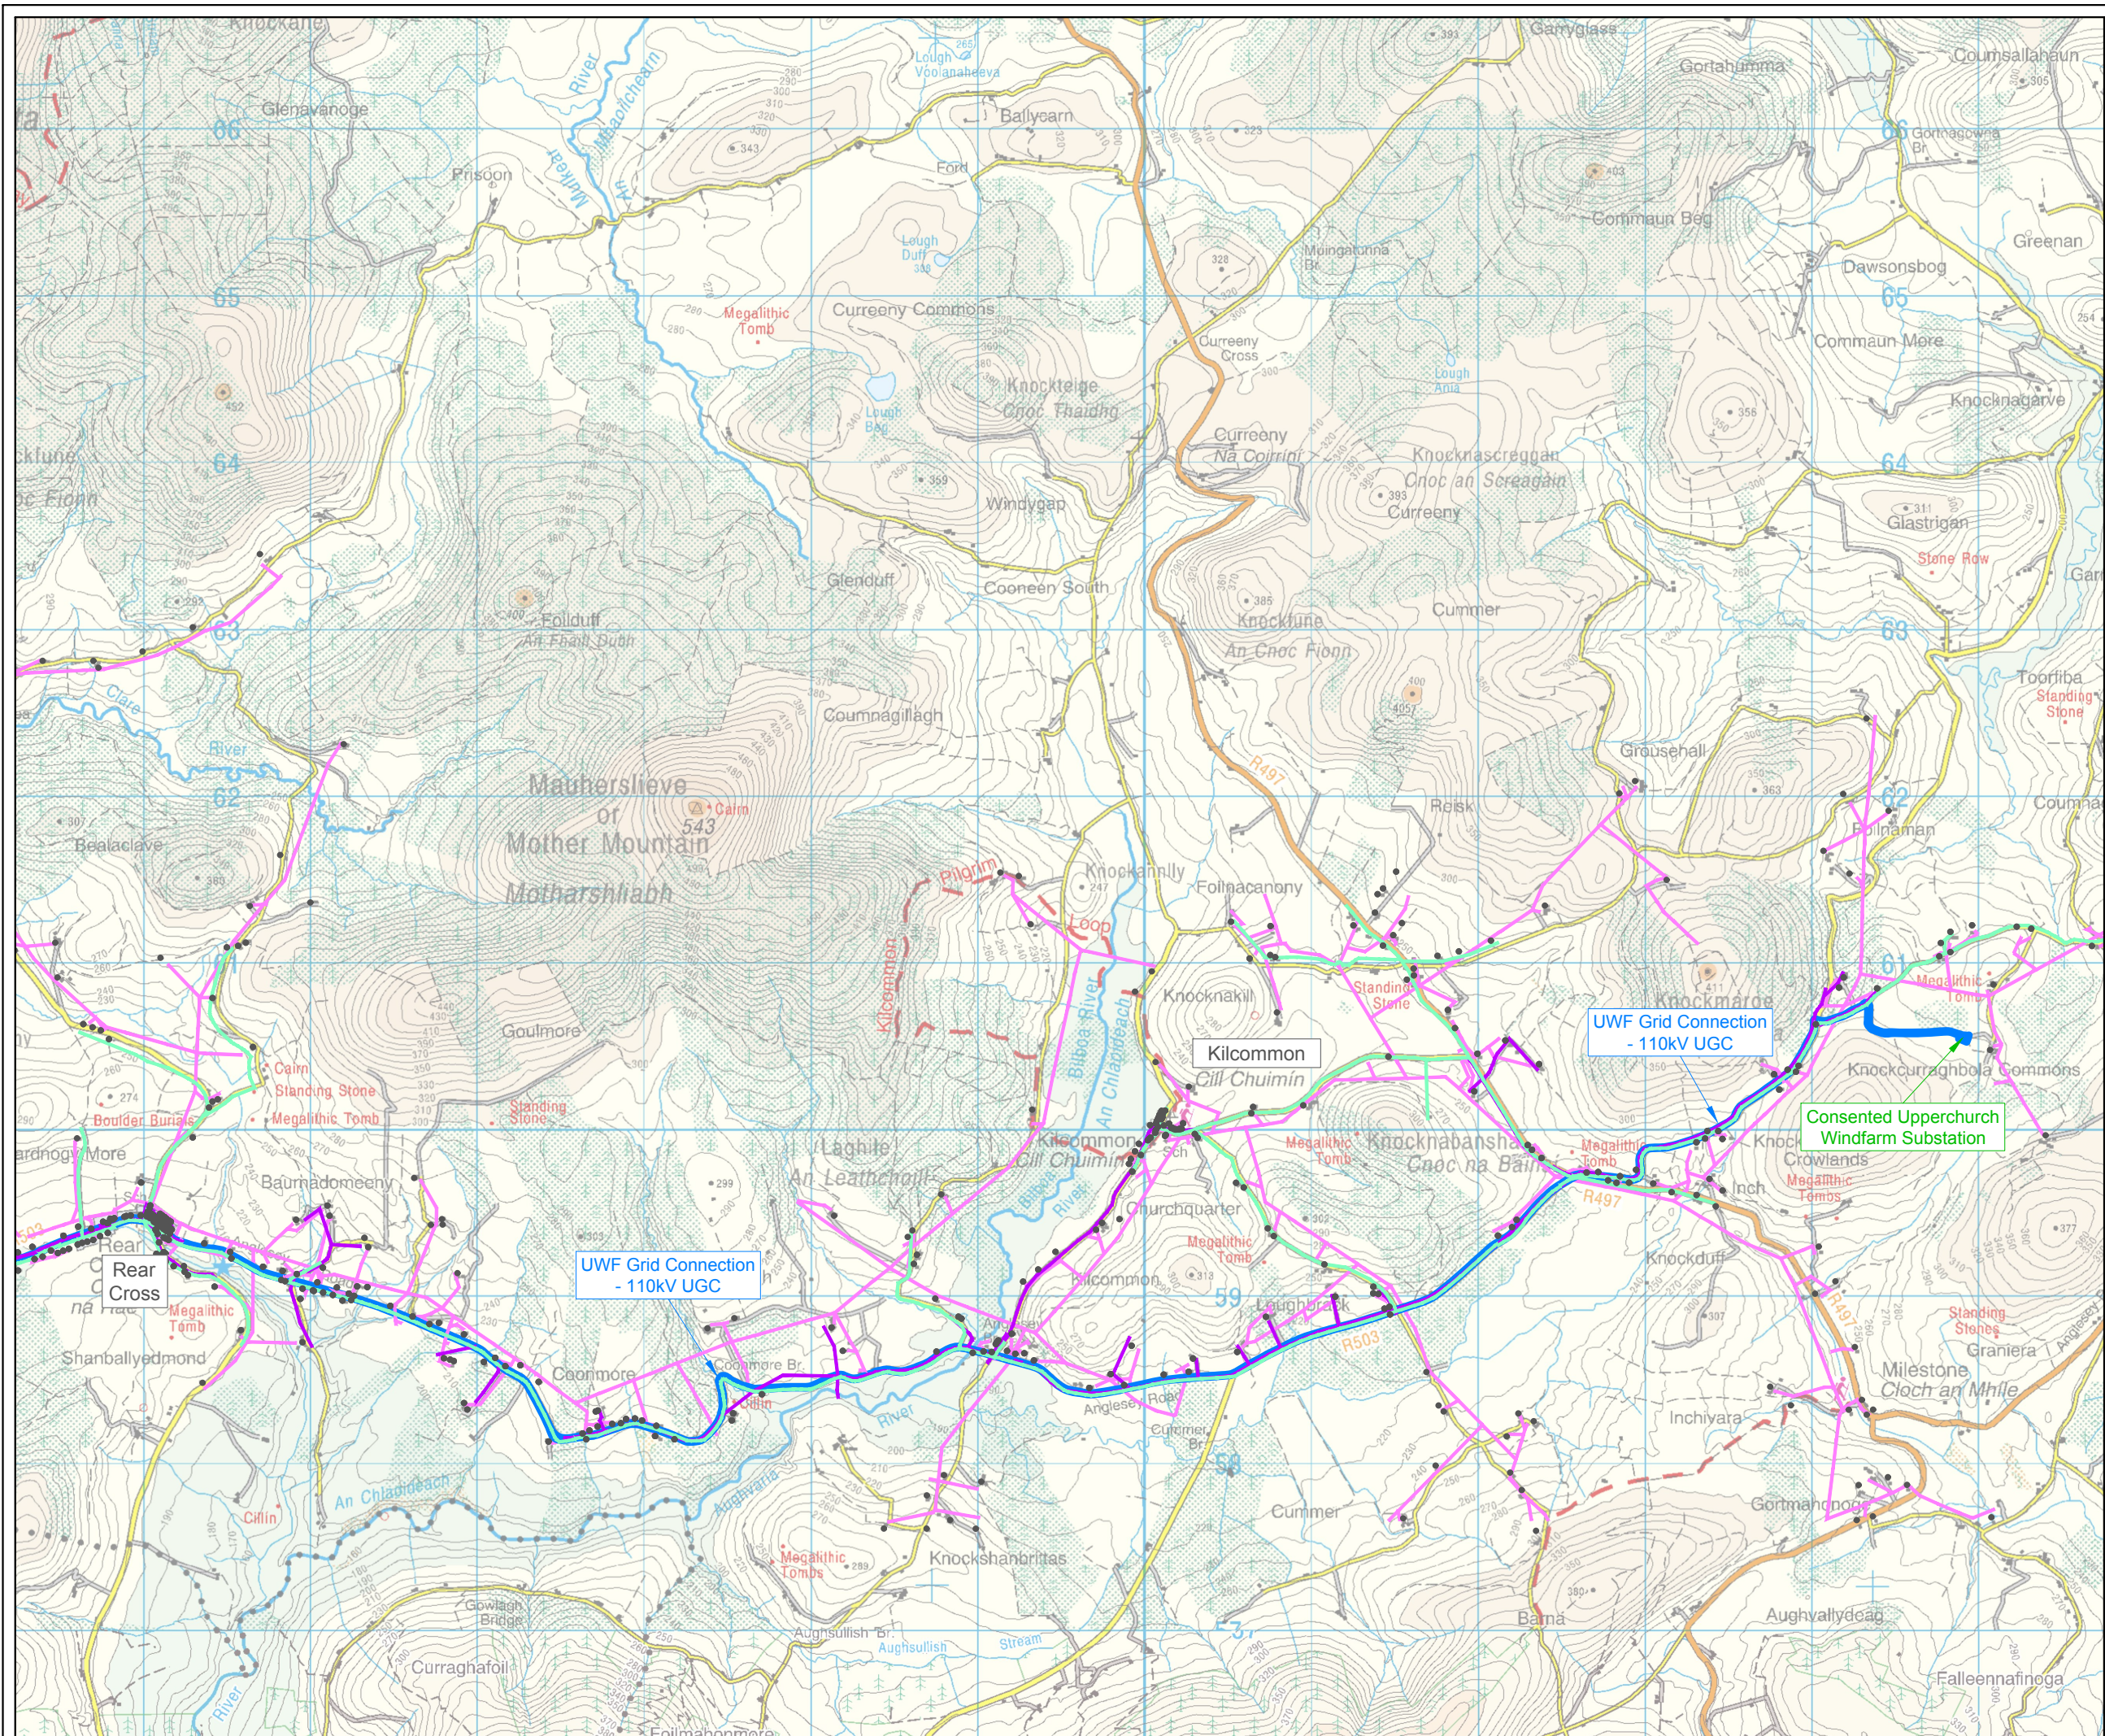


Figure GC 14.2

UWF Grid Connection Study Area
for Local Residents & Community
(Built Services)

Map Number:
Map 2 of 2

Legend:

Study Area Extents:

— UWF Grid Connection Construction
Works Area with 7m Buffer

Survey Results:

— Irish Water Line


— Eir Network

— ESB Networks Overhead Line

● Built Service Users

Project:
UWF Grid Connection (2019)

| | | | |
|-----------|-------------|---------------|-------------|
| Drawn by: | Checked by: | Date: | Sheet Size: |
| AB | PK | October 19 | A3 |

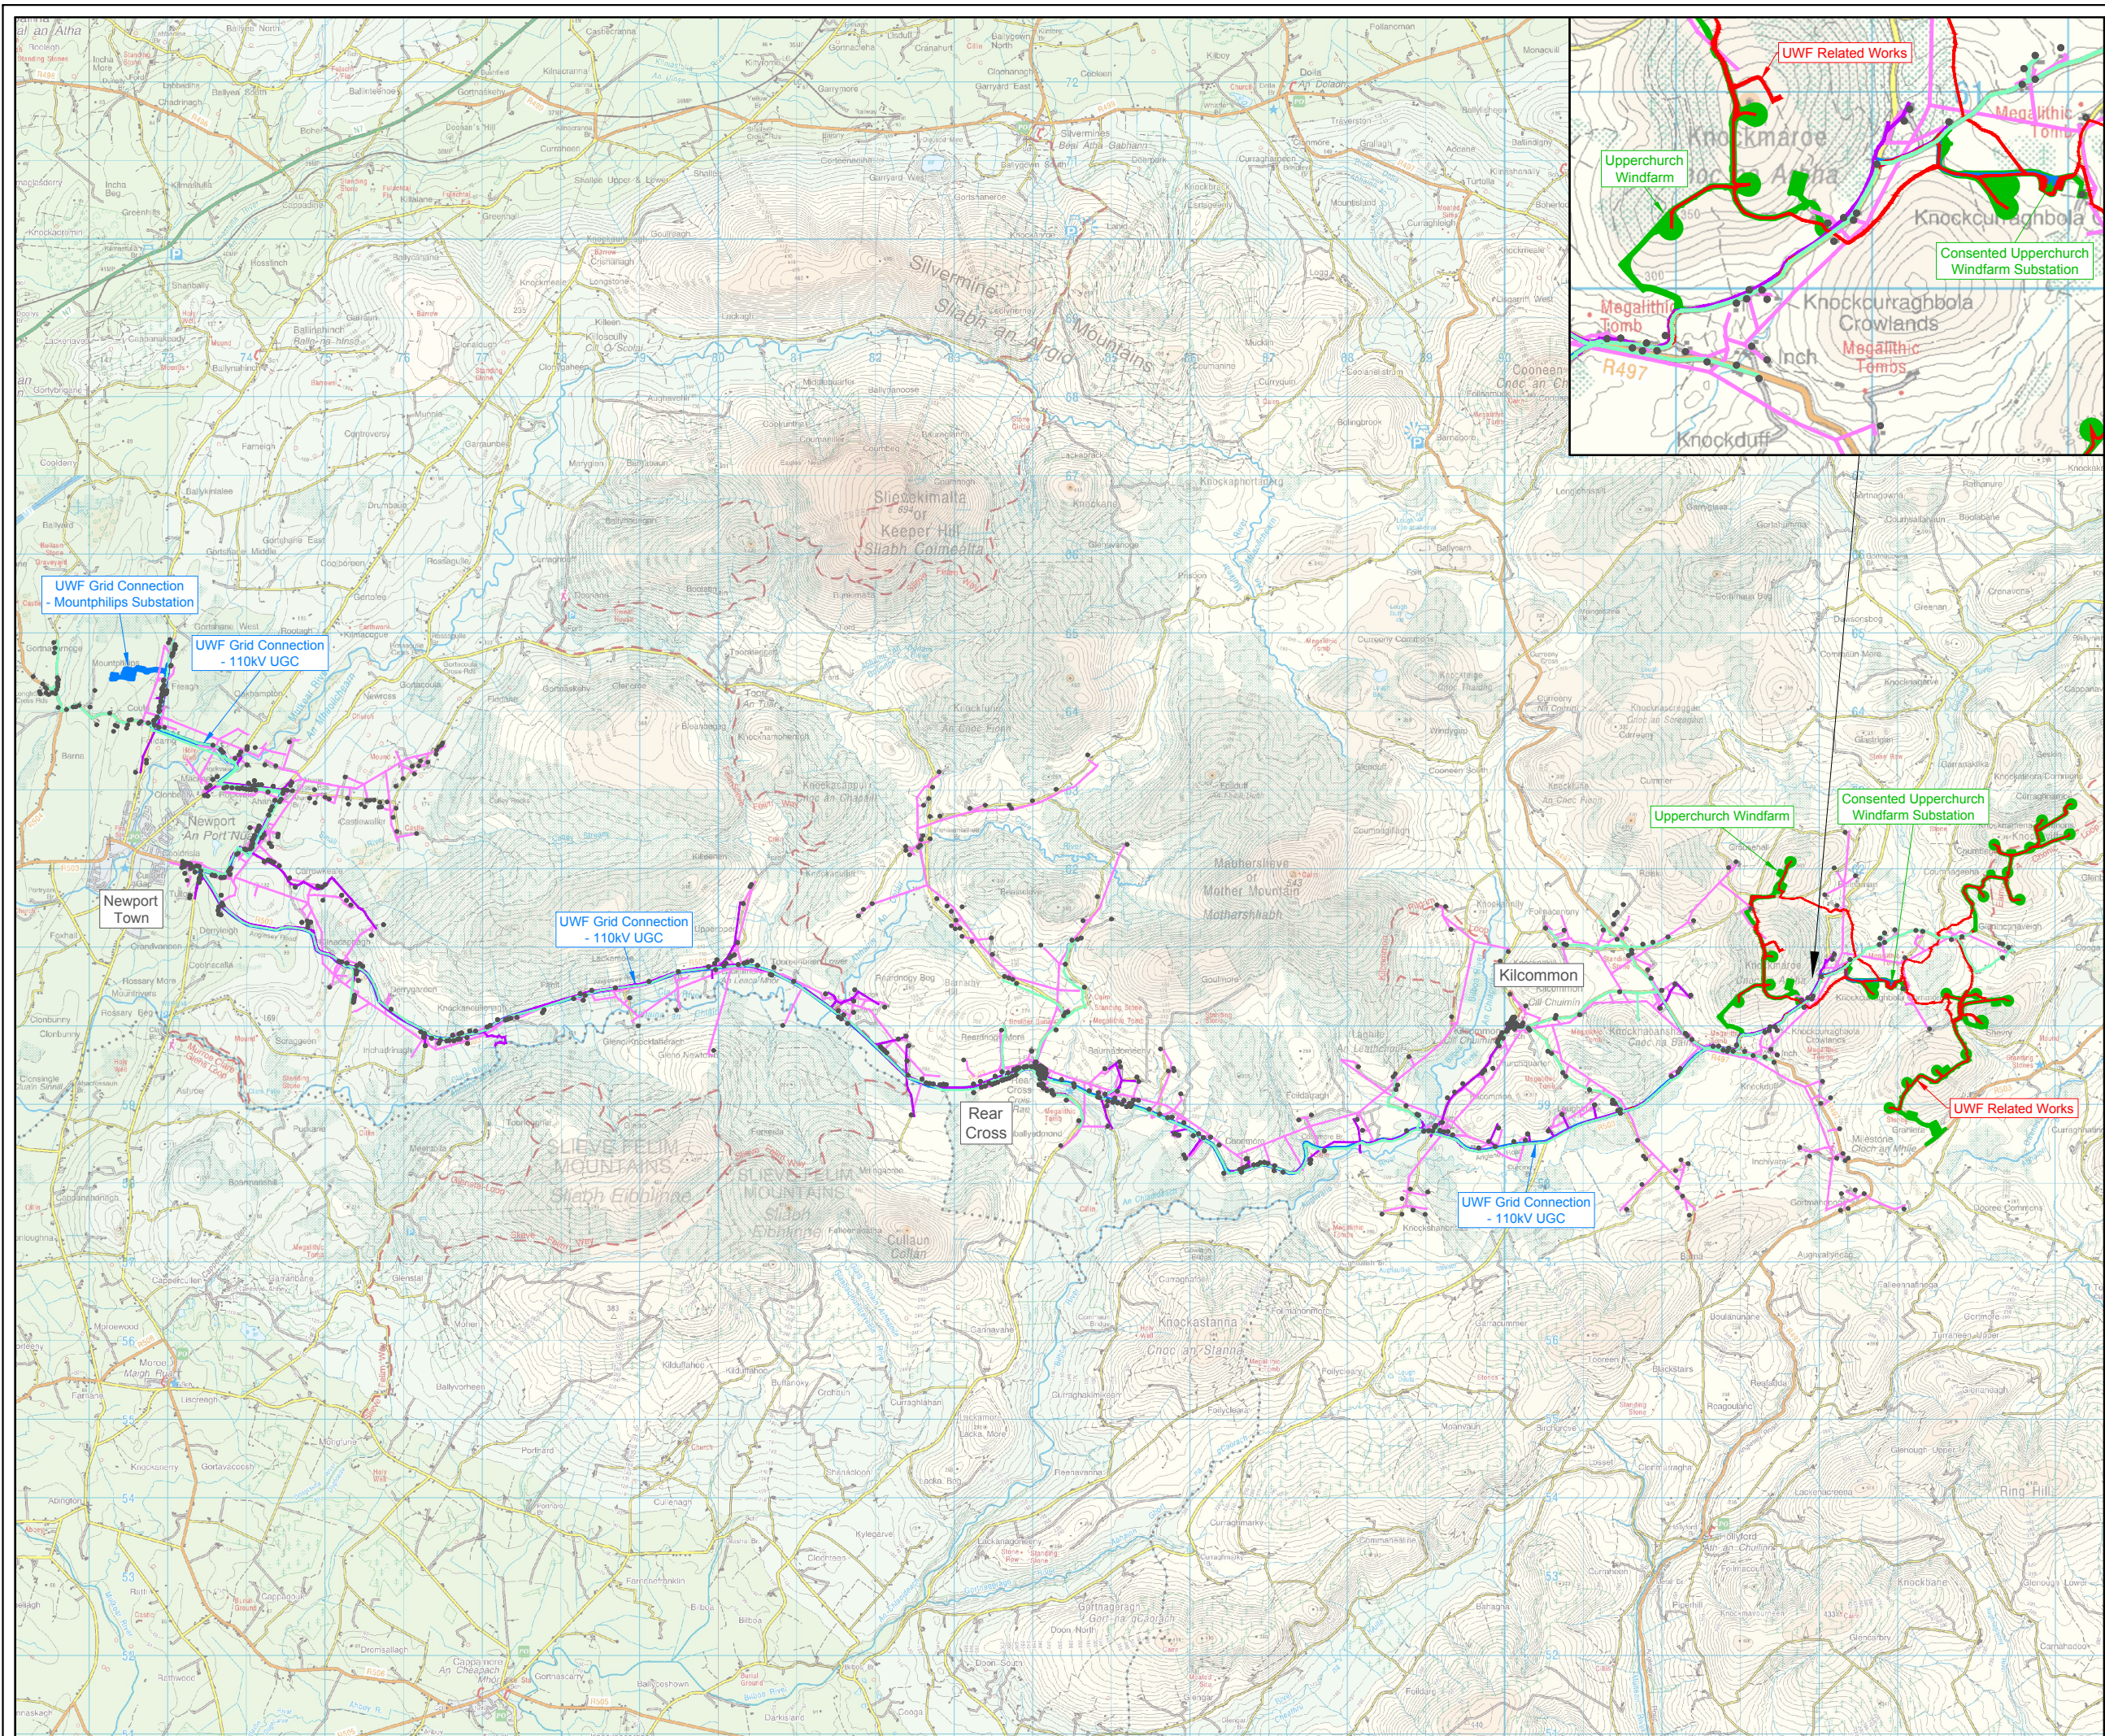

Topic Chapter: Material Assets (Built Services)
Figure CE 14.2

UWF Grid Connection Cumulative
Evaluation Study Area for Local
Residents & Community (Built Services)

Map Number:
Map 1 of 1

Legend:

Study Area Extents:
UWF Grid Connection Construction
Works Area with 7m buffer

Cumulative Evaluation Projects:
UWF Related Works
Construction Works Area
Upperchurch Windfarm
Construction Works Area

Survey Results:
Irish Water Line
Eir Network
ESB Networks
Built Service Users




Project:
UWF Grid Connection (2019)

| | | | |
|-----------|-------------|------------|-------------|
| Drawn by: | Checked by: | Date: | Sheet Size: |
| AB | PK | October 19 | A3 |



Aoife Butler
Ecopower Developments Ltd
Zetec House,
Purcellsinn Business Park, Kilkenny
TEL: +353 56 7750140
MOB: +353 83 8805644



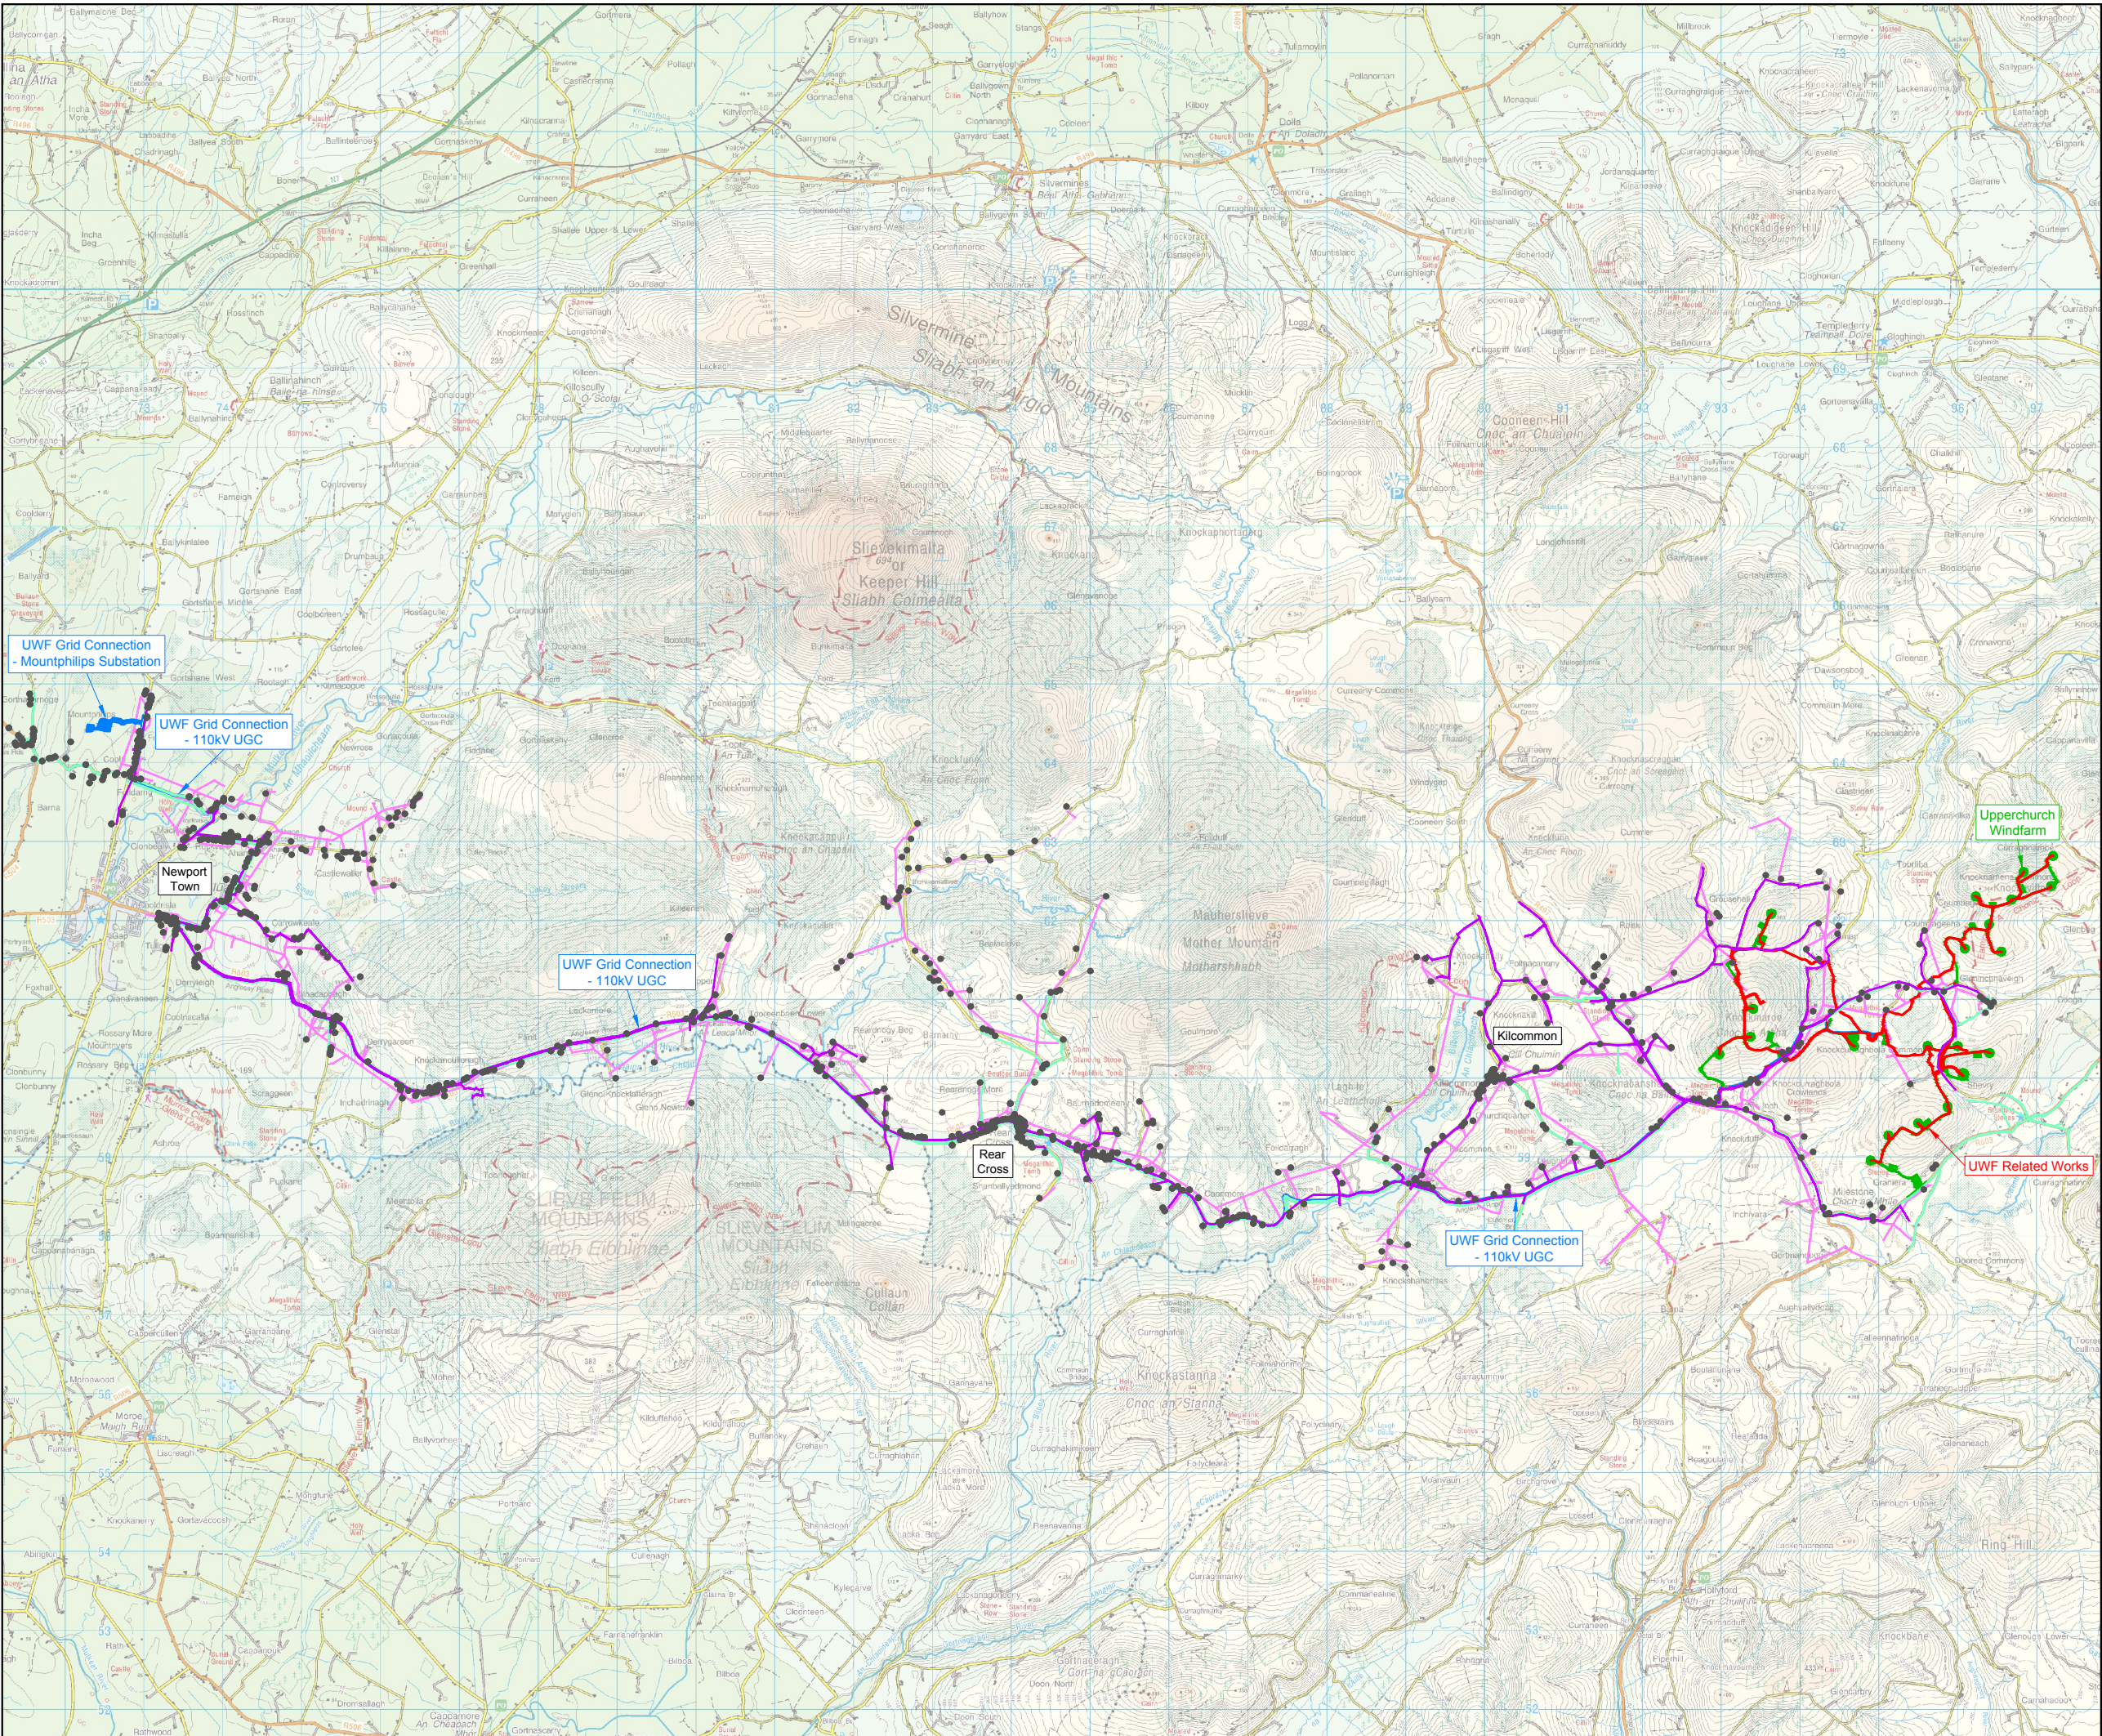

Elements of the Whole UWF Project:

- UWF Grid Connection
Construction Works Area
- UWF Related Works
Construction Works Area
- Upperchurch Windfarm
Construction Works Area

Survey Results:

- Irish Water Line
- Eir Network
- ESB Networks
- Built Service Users


Project:
UWF Grid Connection (2019)

| | | | |
|-----------|-------------|------------|-------------|
| Drawn by: | Checked by: | Date: | Sheet Size: |
| AB | PK | October 19 | A3 |



Aoife Butler
Ecopower Developments Ltd
Zetec House,
Purcellsinn Business Park, Kilkenny
TEL: +353 56 7750140
MOB: +353 83 8805644



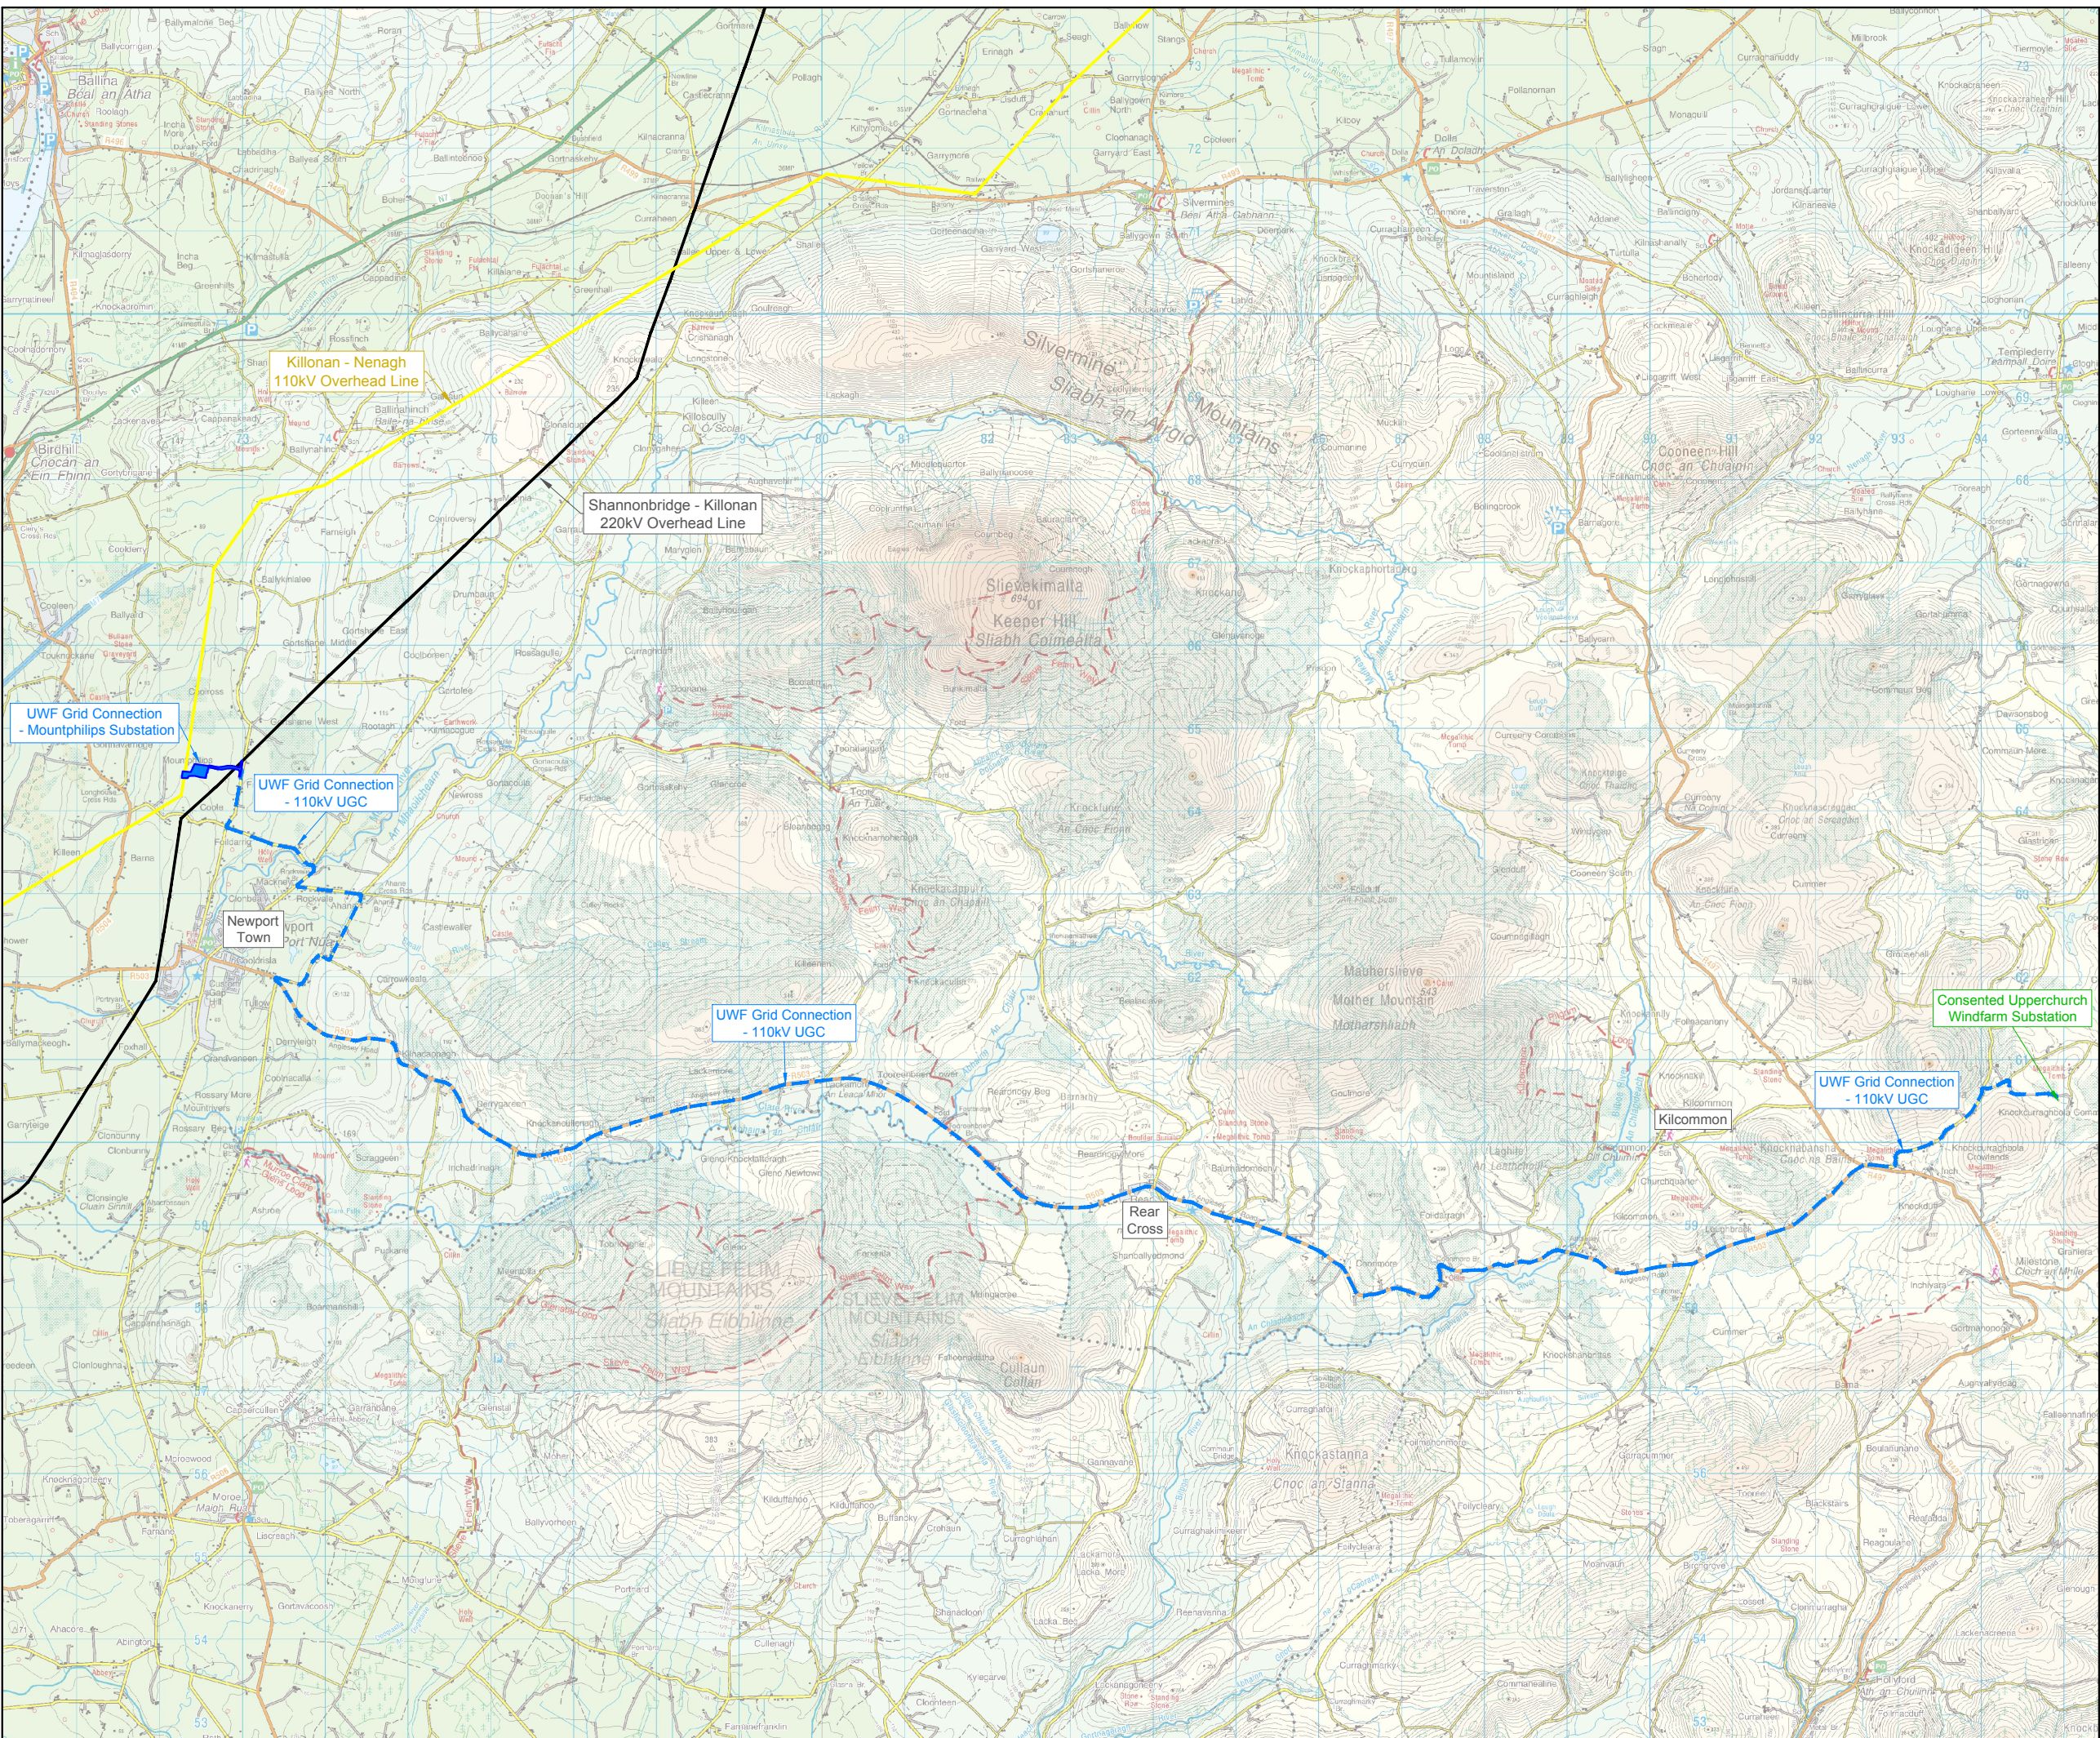

Topic Chapter: Material Assets (Built Services)
Figure GC 14.3

**UWF Grid Connection Study Area
for Electricity Transmission System**

Map Number:
Map 1 of 1

Legend:

- Subject Development:**
- UWF Grid Connection - 110kV UGC
 - UWF Grid Connection - Mountphilips Substation Site
- Study Area Extents:**
- Killonan to Nenagh 110kV Overhead Line
- Other Projects and Activities:**
- Shannonbridge to Nenagh 220kV Overhead Line


Project:
UWF Grid Connection (2019)

| | | | |
|-----------|-------------|------------|-------------|
| Drawn by: | Checked by: | Date: | Sheet Size: |
| AB | PK | October 19 | A3 |



Aoife Butler
Ecopower Developments Ltd
Zetec House,
Purcellsinch Business Park, Kilkenny
TEL: +353 56 7750140
MOB: +353 83 8805644



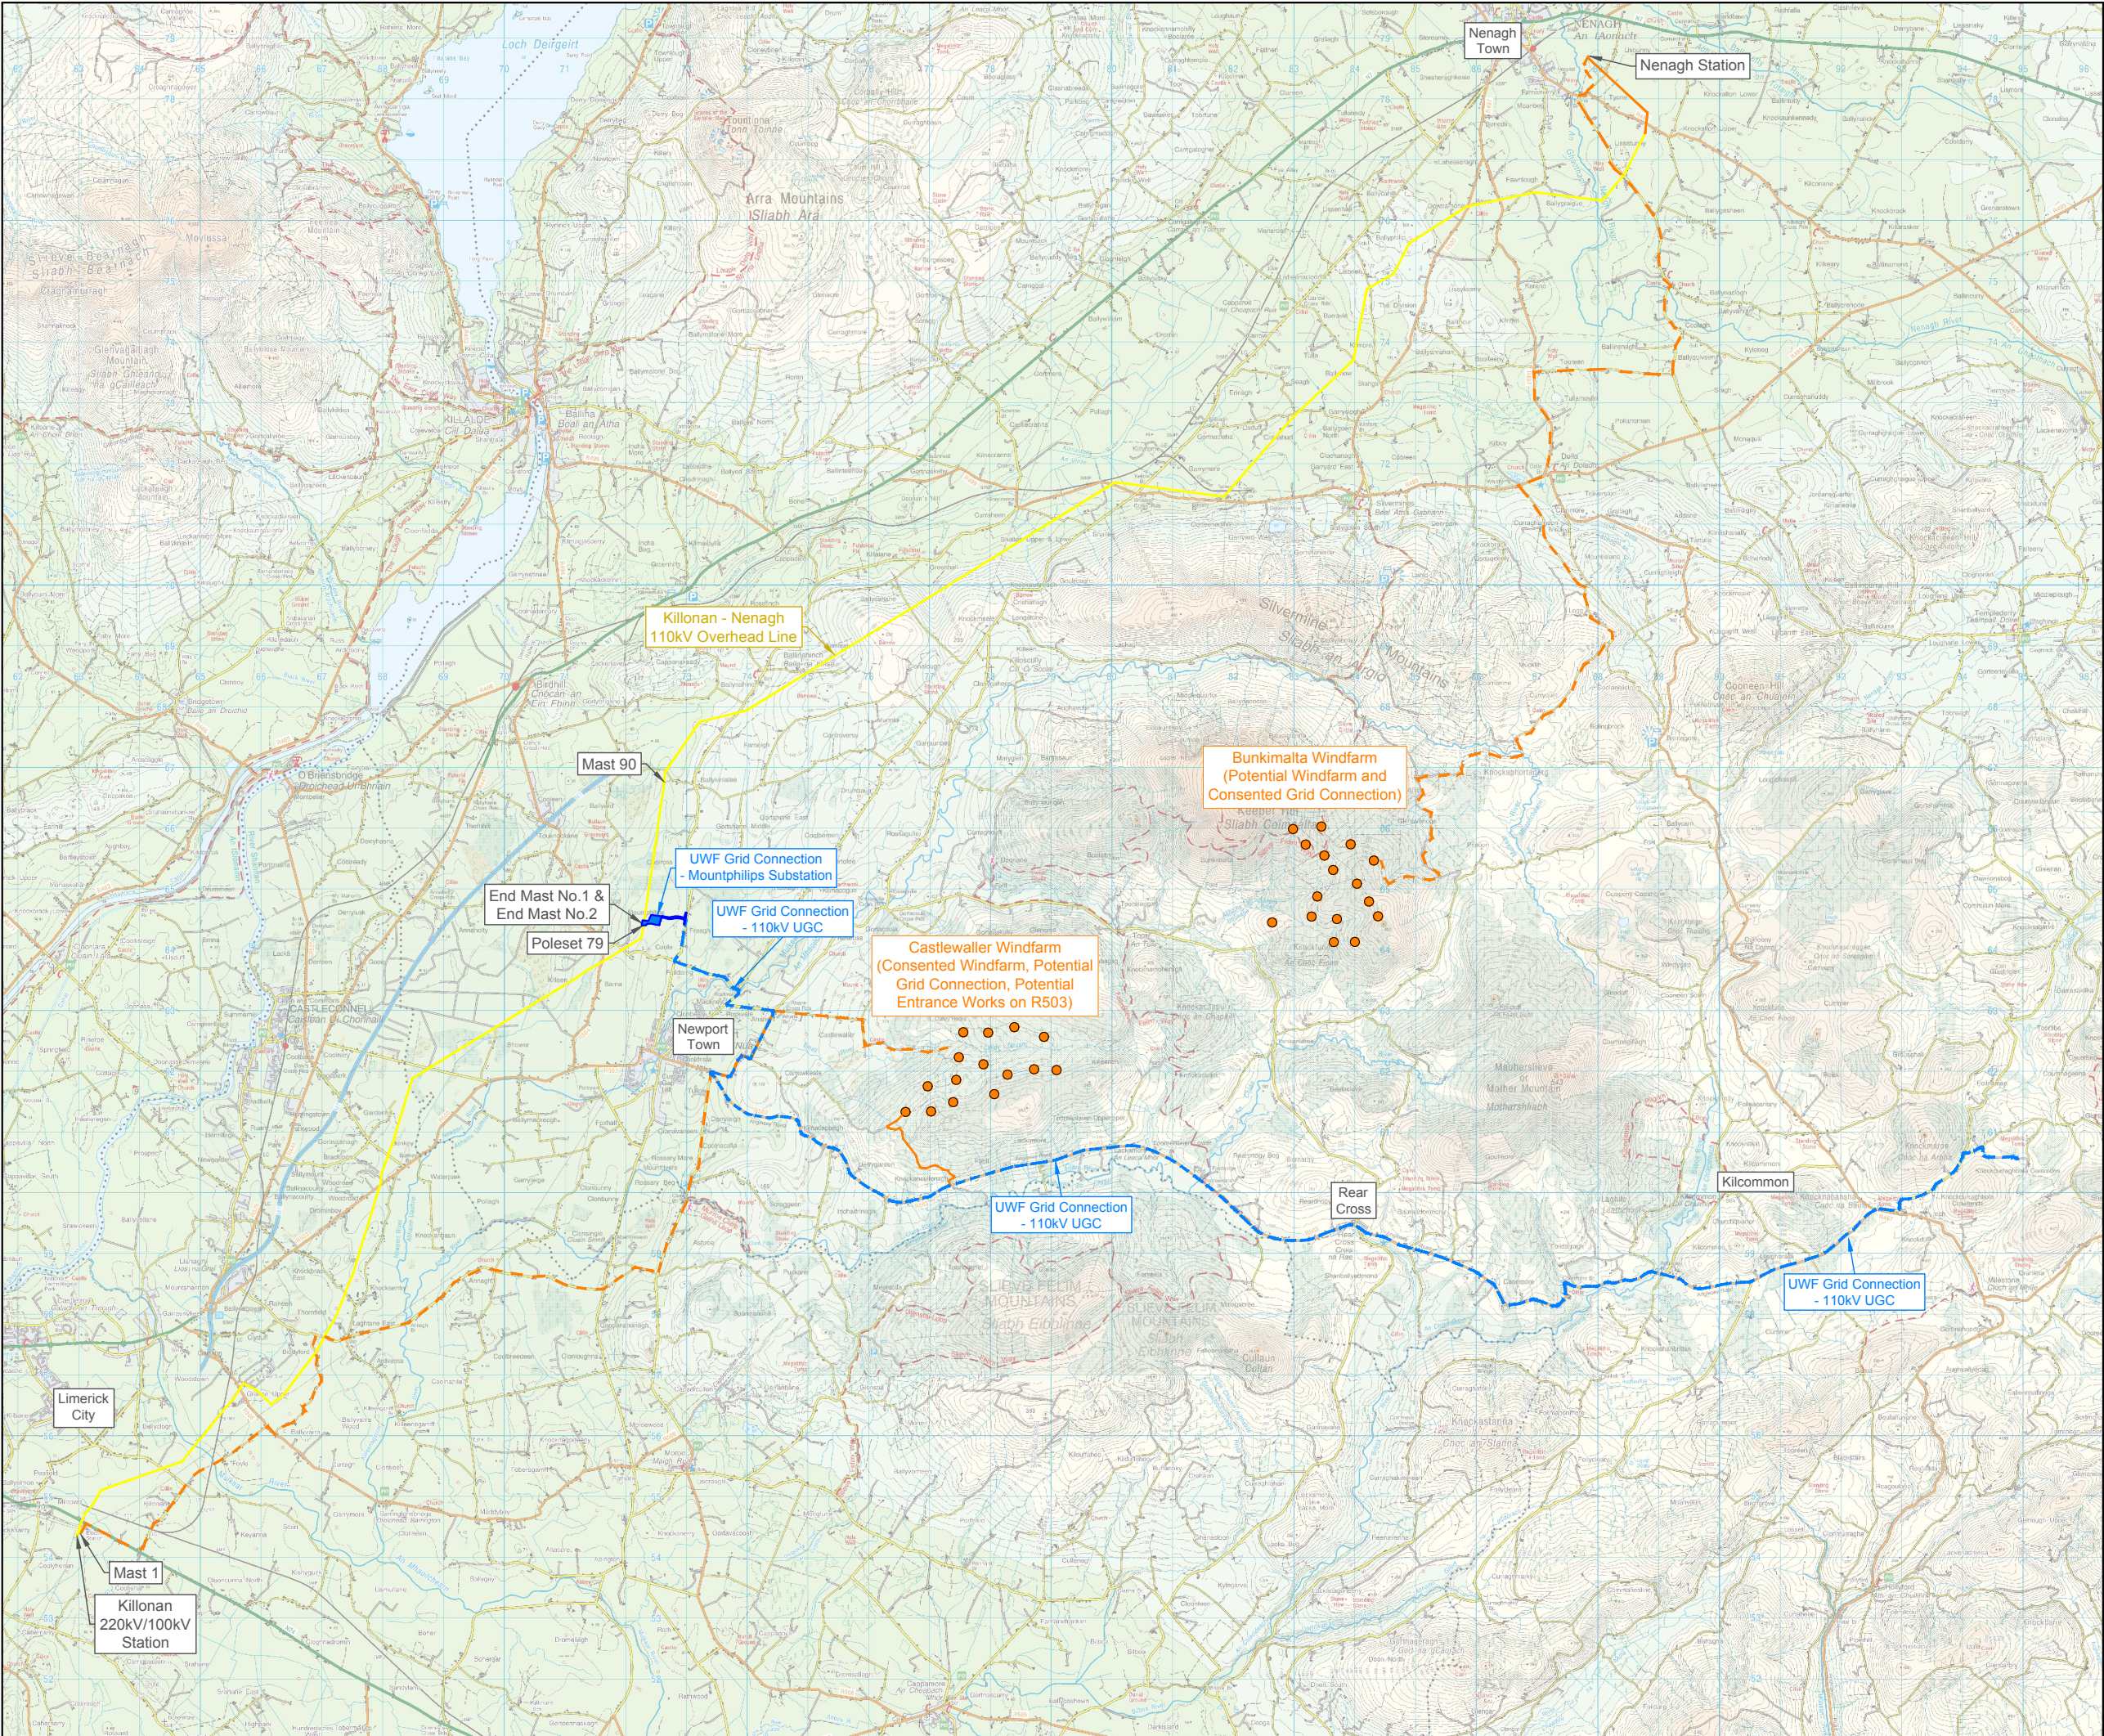

Topic Chapter: Material Assets (Built Services)
Figure CE 14.3
UWF Grid Connection Cumulative
Evaluation Study Area for Electricity
Transmission System

Map Number:
Map 1 of 1

Legend:

- Subject Development:**
- UWF Grid Connection - 110kV UGC
 - UWF Grid Connection - Mountphilips Substation Site
- Cumulative Evaluation Projects:**
- Bunkimalta Windfarm
 - Potential Windfarm
 - Consented Grid Connection
 - Castlewaller Windfarm
 - Consented Windfarm
 - Potential Grid Connection
 - Potential Entrance Works on R503

Study Area Extents:

- Killonan to Nenagh 110kV Overhead Line


Project:
UWF Grid Connection (2019)

| | | | |
|-----------|-------------|------------|-------------|
| Drawn by: | Checked by: | Date: | Sheet Size: |
| AB | PK | October 19 | A3 |



Ecopower Developments Ltd
Zetec House,
Purcellsinn Business Park, Kilkenny
TEL: +353 56 7750140
MOB: +353 83 8805644



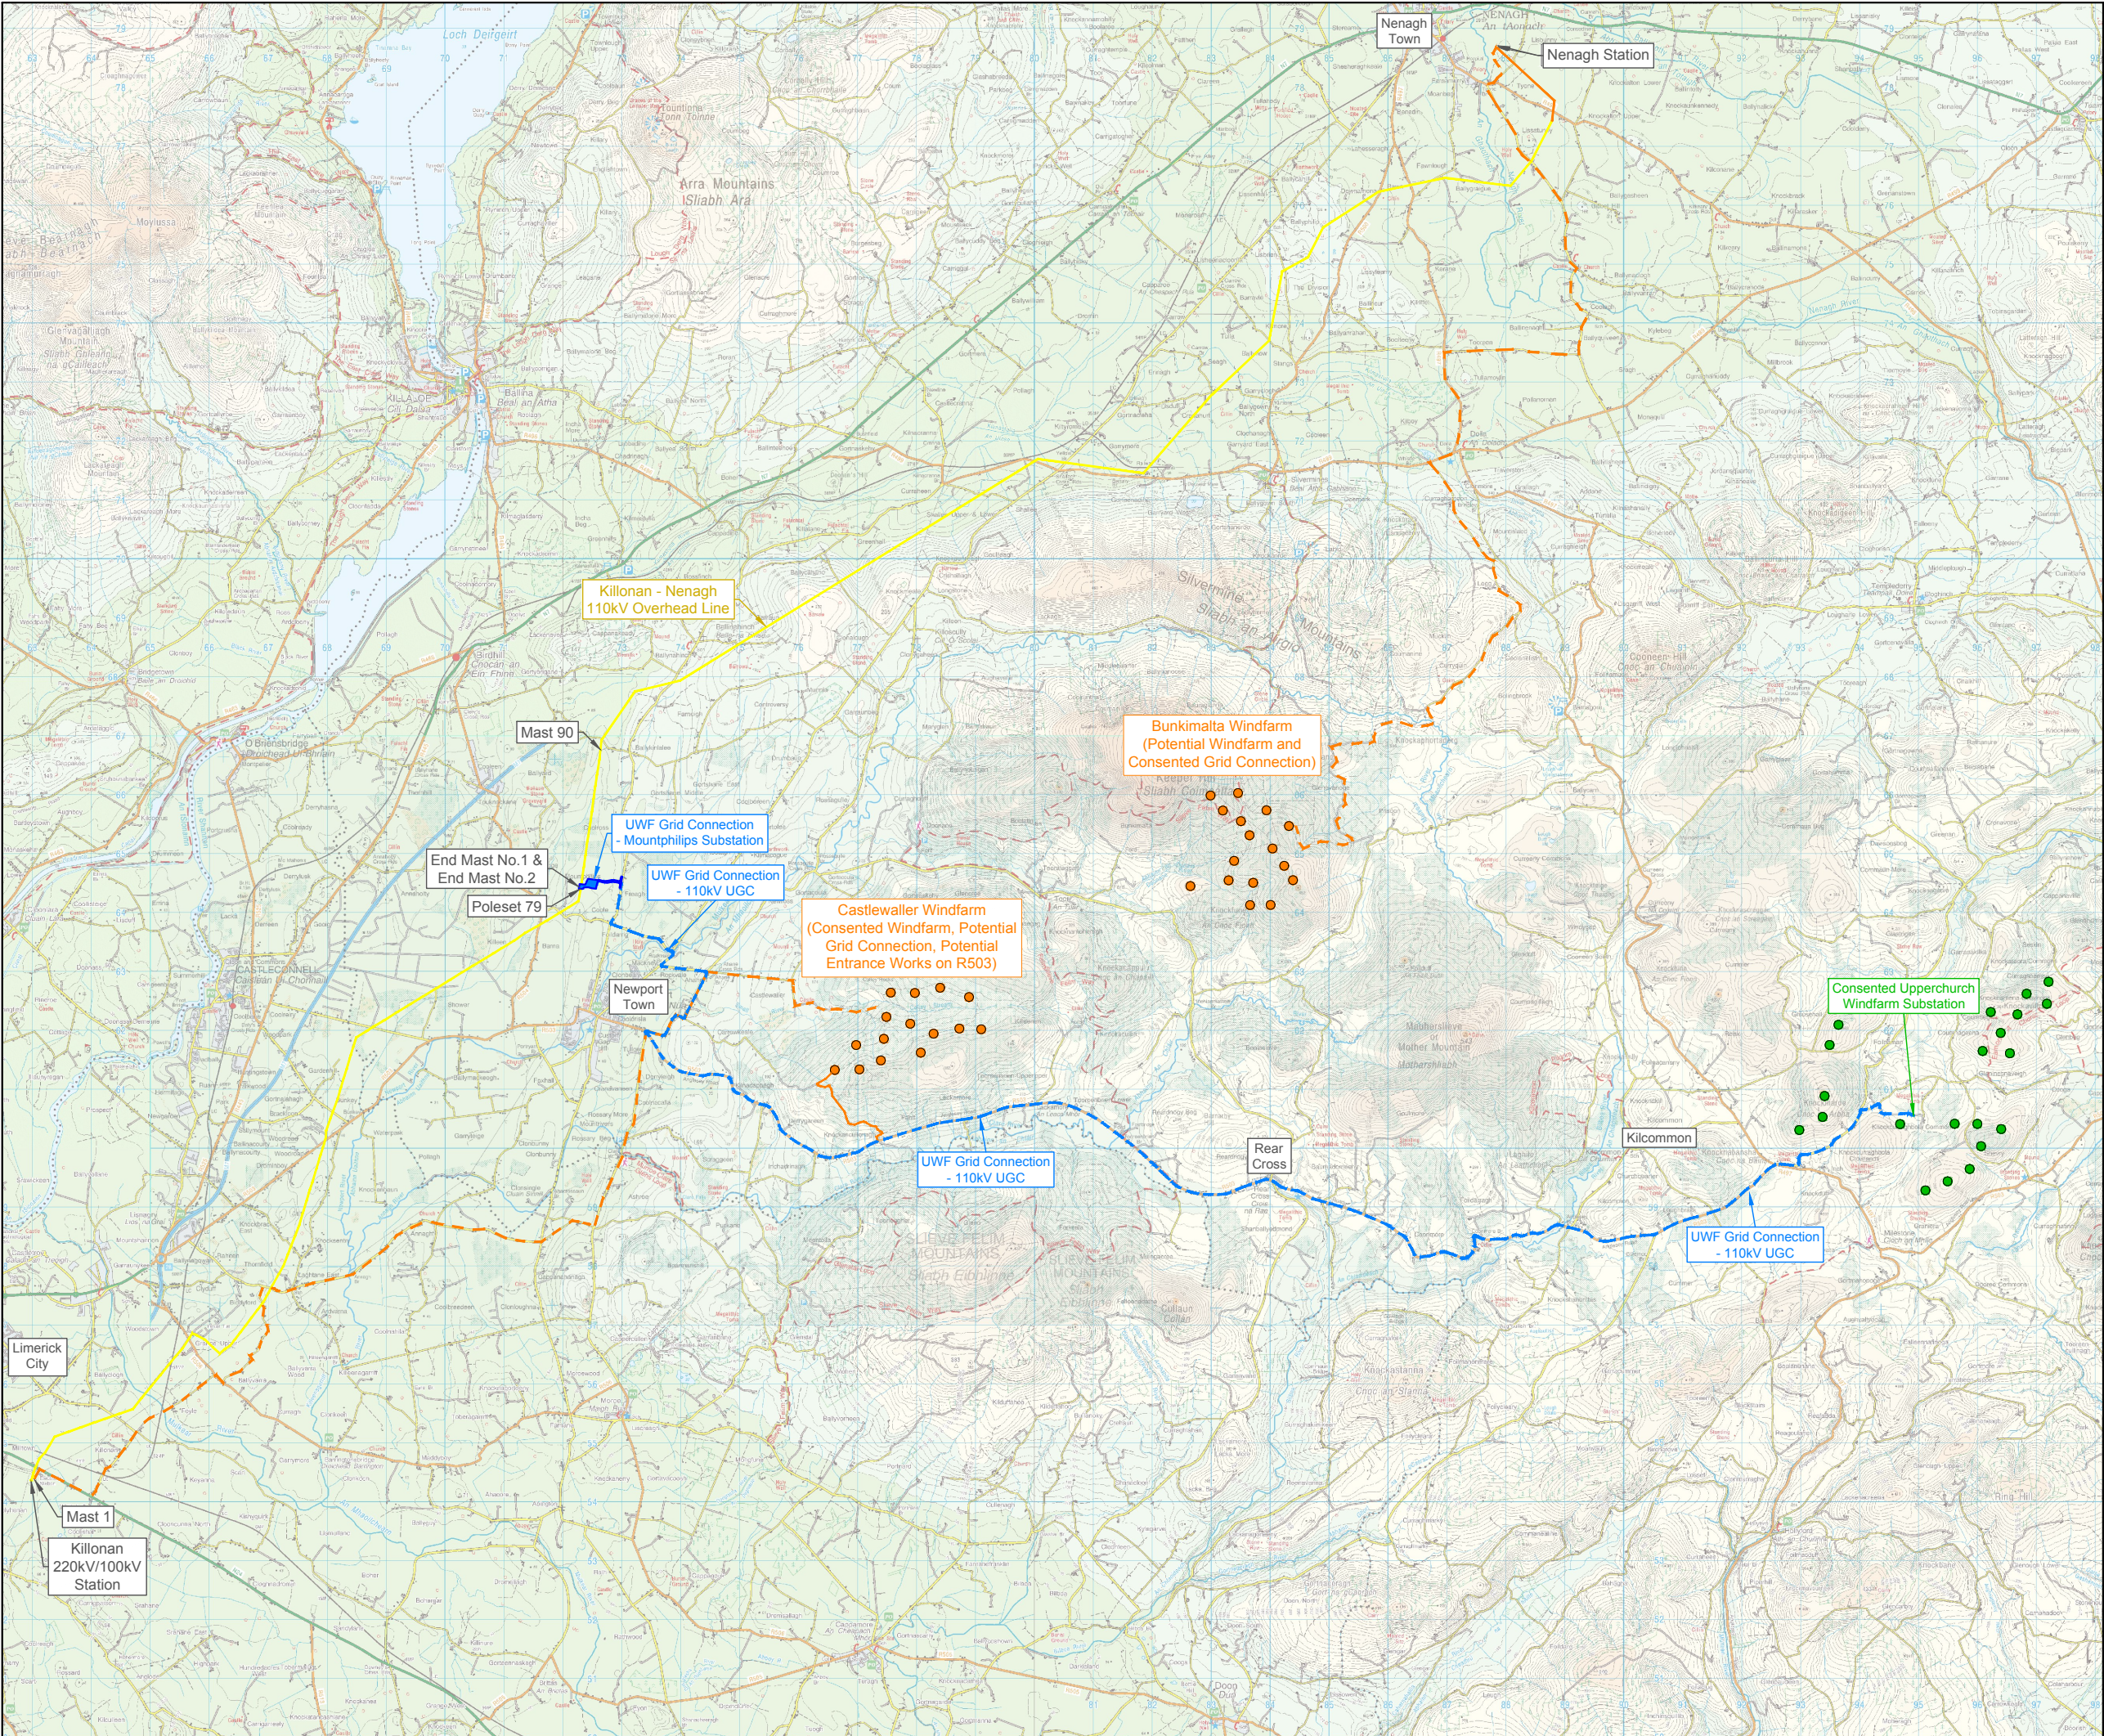

Topic Chapter: Material Assets (Built Services)
Figure WP 14.3

Whole Project Study Area for
Electricity Transmission System

Map Number:
Map 1 of 1

Legend:

Elements of the Whole UWF Project:

- UWF Grid Connection - 110kV UGC
- UWF Grid Connection - Mountphilips Substation Site
- Consented Upperchurch Turbines

Study Area Extents:

- Killonan to Nenagh 110kV Overhead Line

Other Projects and Activities:

- Bunkimalta Windfarm
 - Potential Windfarm
 - Consented Grid Connection
- Castlewaller Windfarm
 - Consented Windfarm
 - Potential Grid Connection
 - Potential Entrance Works on R503

Project:
UWF Grid Connection (2019)

| | | | |
|-----------|-------------|------------|-------------|
| Drawn by: | Checked by: | Date: | Sheet Size: |
| AB | PK | October 19 | A3 |



Project:
UWF Grid Connection (2019)

Author:
Project:
UWF Grid Connection (2019)

Project:
UWF Grid Connection (2019)