

Figure GC 4.1

Alternative Locations/Designs
considered for the Mountphilips
Substation

Map Number:
Map 1 of 1




Project:
UWF Grid Connection (2019)

Drawn by:	Checked by:	Date:	Sheet Size:
AB	PK	October 19	A3



ECOPOWER

Aoife Butler
Ecopower Developments Ltd
Zetec House,
Purcellsinn Business Park, Kilkenny
TEL: +353 56 7750140
MOB: +353 83 8805644

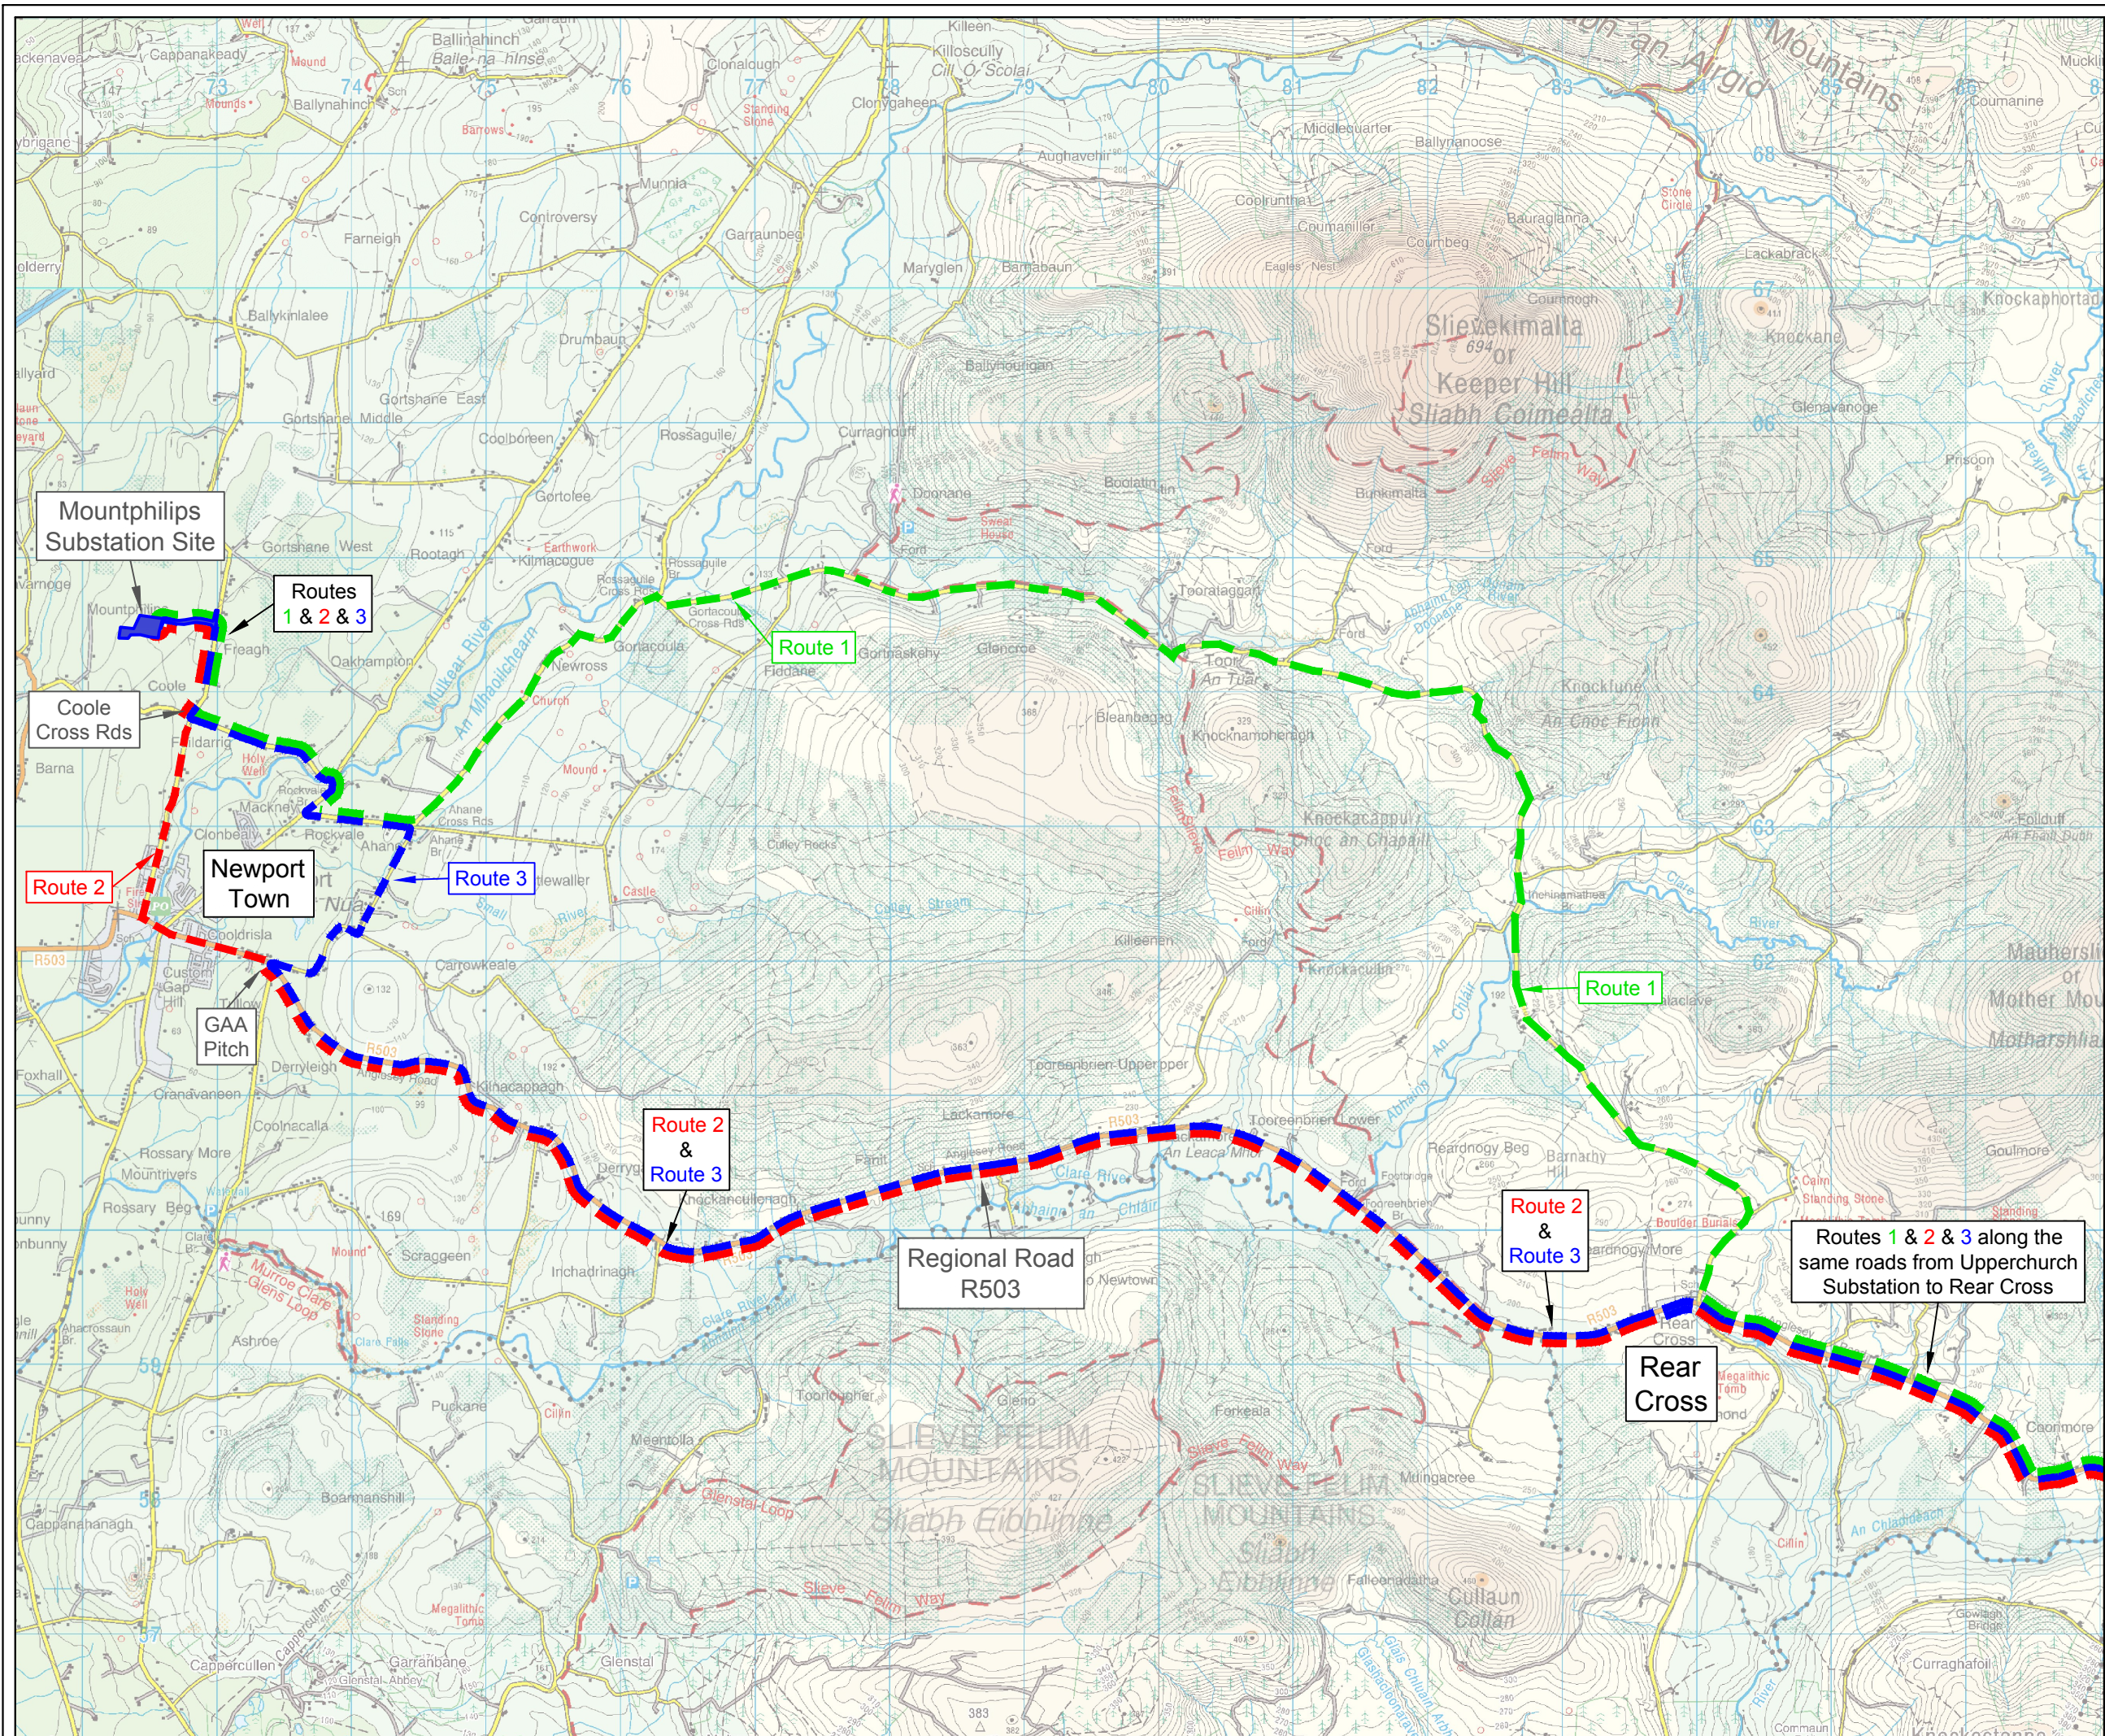

Topic Chapter: Alternatives Considered
Figure GC 4.2
Alternative Routes Considered for the 110kV UGC from Rear Cross to Coole Crossroads

Map Number:
Map 1 of 1

- Legend:
- Route 1 Local Roads (Through Toor)
 - Route 2 (Through Newport Town)
 - Route 3 (Avoiding Newport Town)



Project:
UWF Grid Connection (2019)

Drawn by:	Checked by:	Date:	Sheet Size:
AB	PK	October 19	A3



Aoife Butler
Ecopower Developments Ltd
Zetec House,
Purcellsinch Business Park, Kilkenny
TEL: +353 56 7750140
MOB: +353 83 8805644

