


- Subject Development:
- UWF Grid Connection - 110kV UGC
 - UWF Grid Connection - Mountphilips Substation Site



Project:
UWF Grid Connection (2019)

Drawn by:	Checked by:	Date:	Sheet Size:
AB	PK	October 19	A3

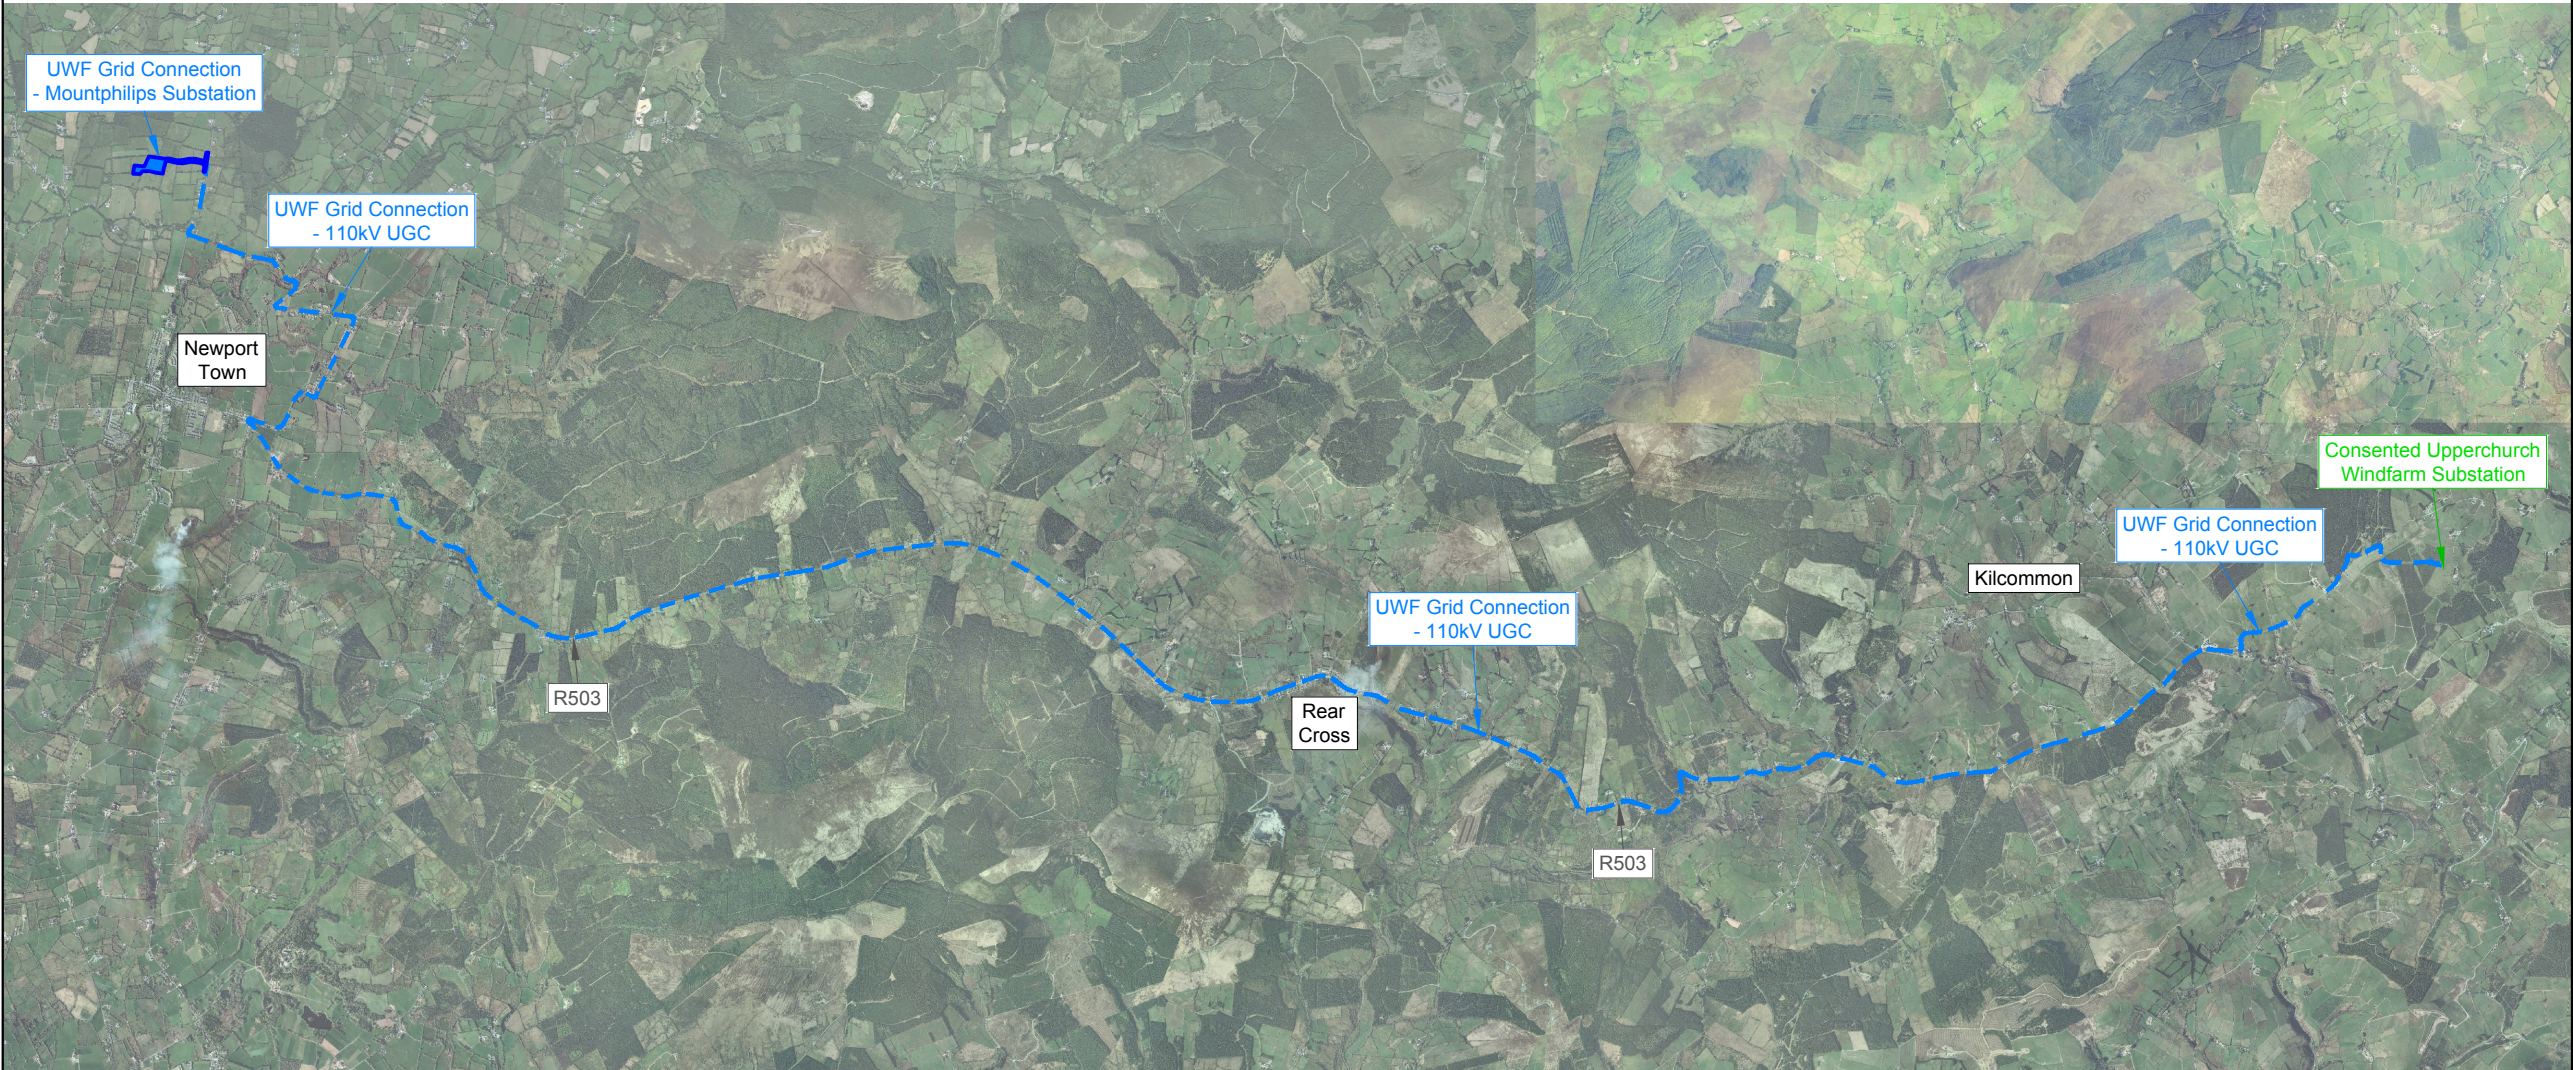


ECOPOWER


Aoife Butler
Ecopower Developments Ltd
Zetec House,
Purcellsinch Business Park, Kilkenny
TEL: +353 56 7750140
MOB: +353 83 8805644

Legend:


Study Area Extents:


 UWF Grid Connection
Construction Works Area

Survey Results:

 Landholding - Agricultural Land

Map Information:

 Regional Road R503

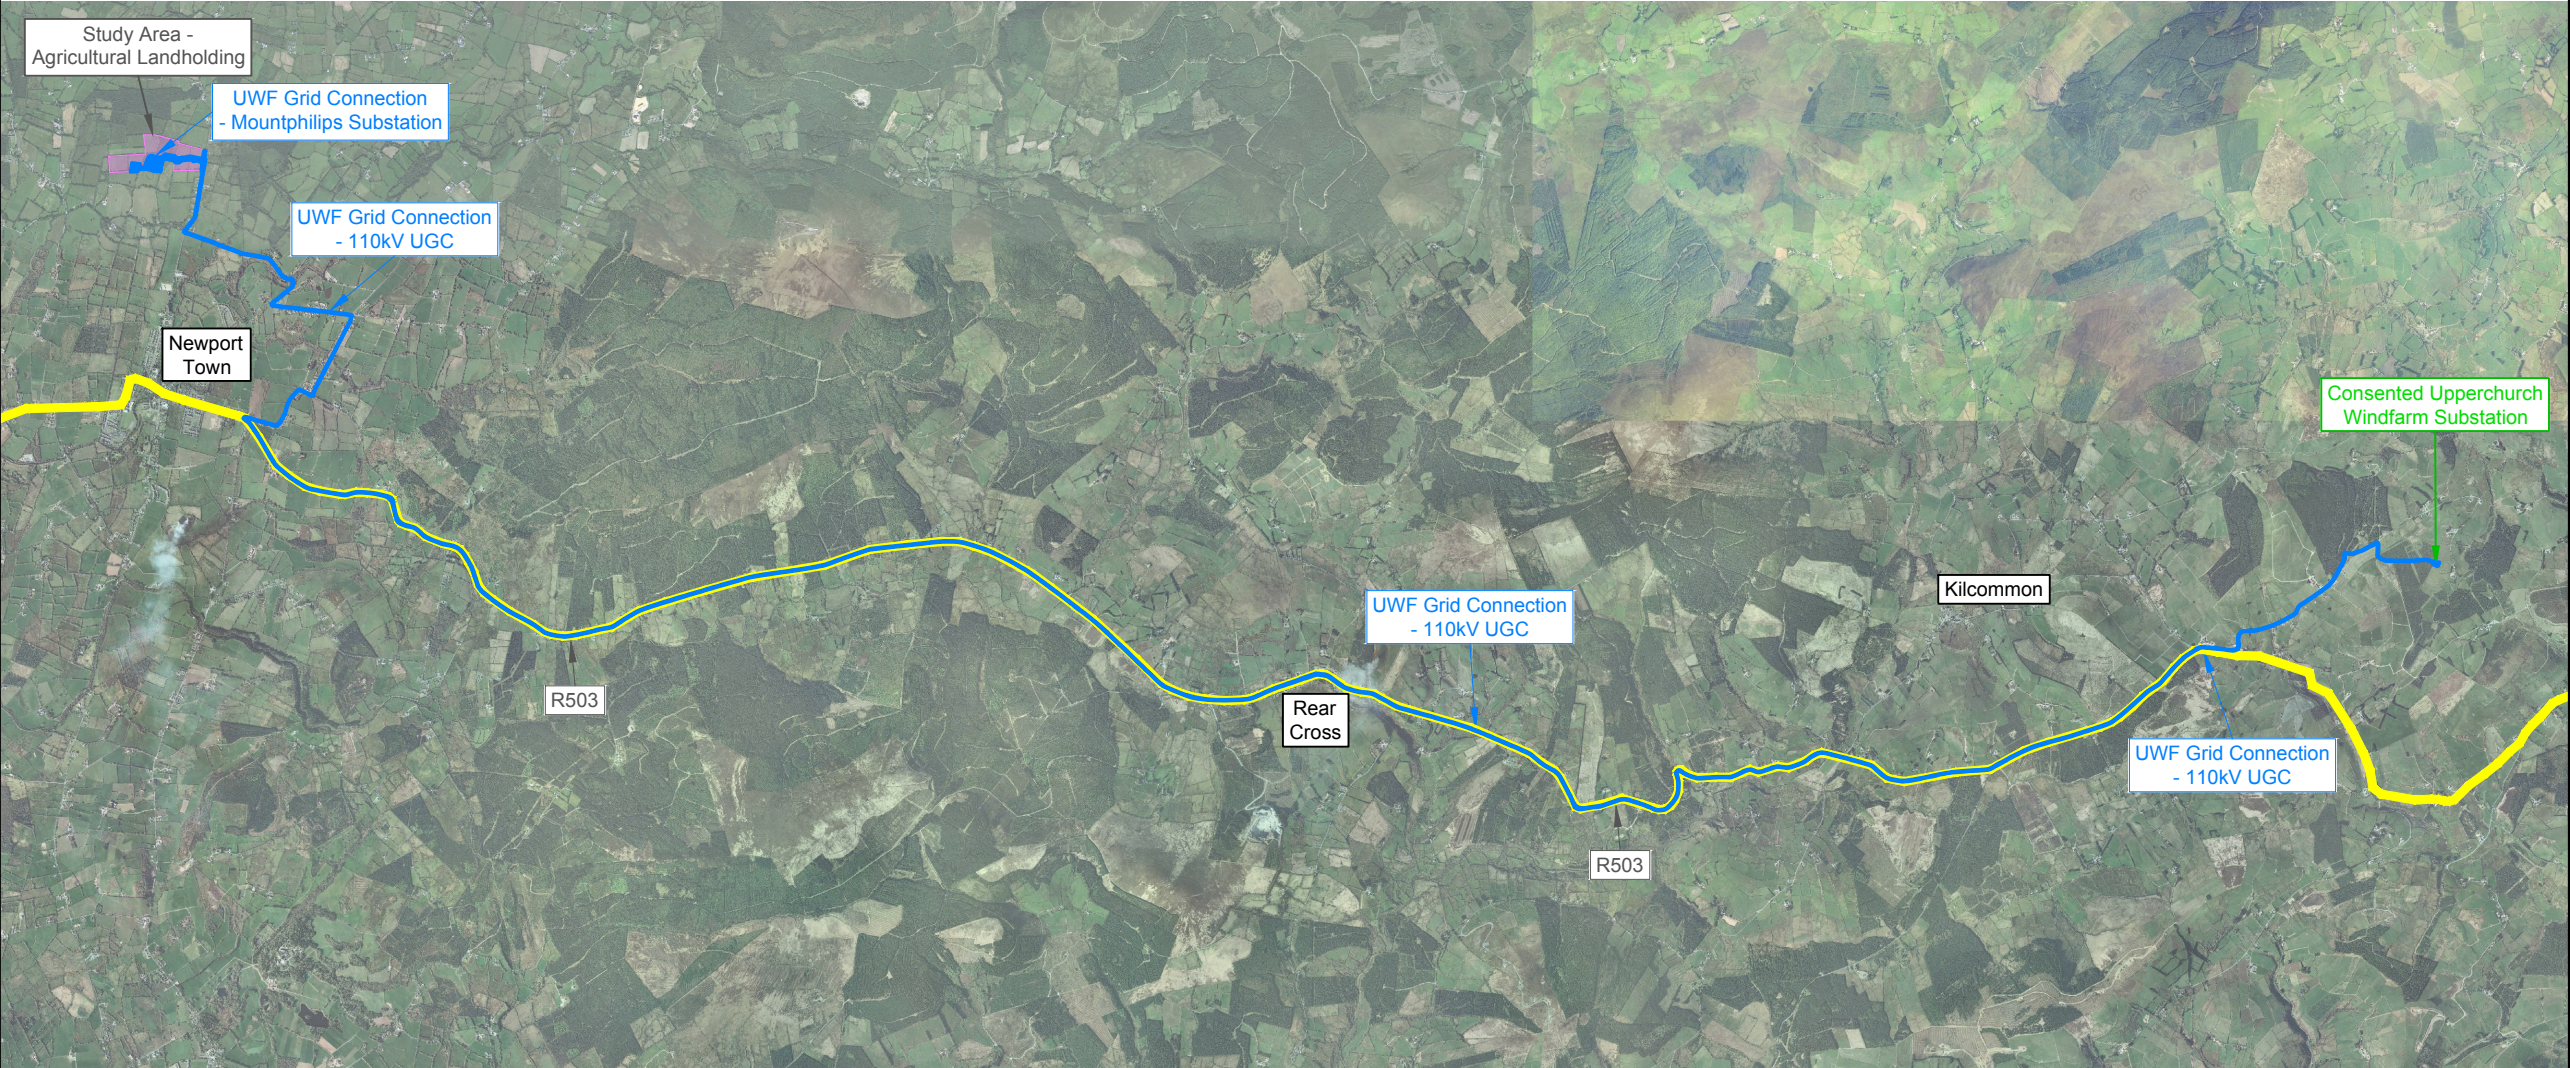

Project:
UWF Grid Connection (2019)

Drawn by:	Checked by:	Date:	Sheet Size:
AB	PK	October 19	A3



Aoife Butler
Ecopower Developments Ltd
Zetec House,
Purcellsinch Business Park, Kilkenny
TEL: +353 56 7750140
MOB: +353 83 8805644

ECOPOWER

Map Number:
Map 1 of 1

Legend:

Study Area Extents:

UWF Grid Connection
Construction Works Area

Cumulative Evaluation Projects:

UWF Related Works
Construction Works Area


Upperchurch Windfarm
Construction Works Area

Survey Results:

Landholding - Agricultural Land

Map Information:

Regional Road R503

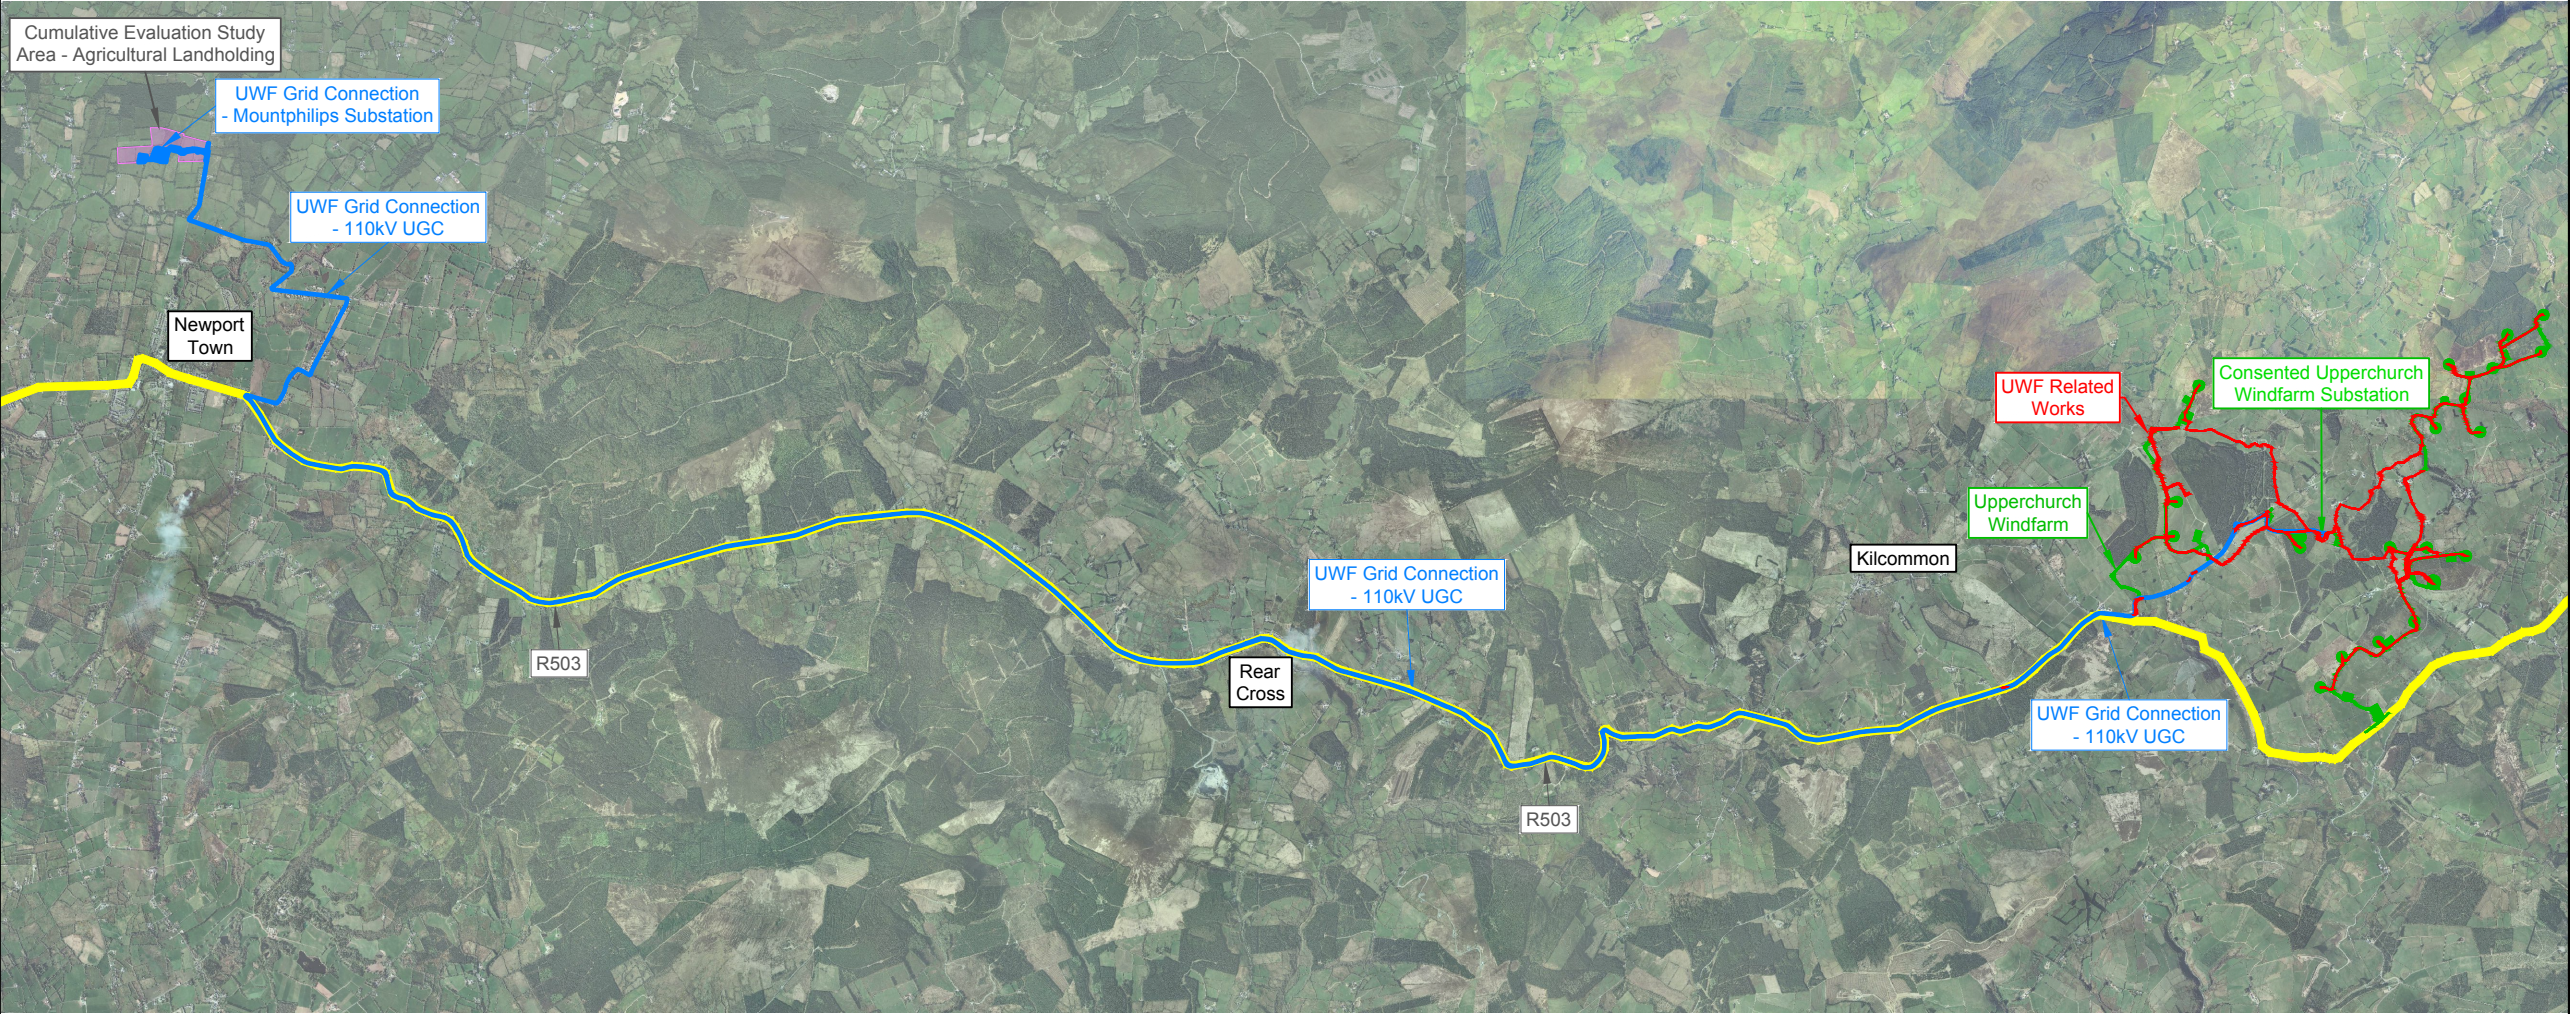

Project:
UWF Grid Connection (2019)

Drawn by:	Checked by:	Date:	Sheet Size:
AB	PK	October 19	A3



ECOPOWER

Aoife Butler
Ecopower Developments Ltd
Zetec House,
Purcellsinch Business Park, Kilkenny
TEL: +353 56 7750140
MOB: +353 83 8805644

Legend:

Elements of the Whole UWF Project:

- UWF Grid Connection
Construction Works Area
- UWF Related Works
Construction Works Area
- Upperchurch Windfarm
Construction Works Area

Survey Results:

- Landholding - Agricultural Land

Map Information:

- Regional Road R503



Project:
UWF Grid Connection (2019)

Drawn by:	Checked by:	Date:	Sheet Size:
AB	PK	October 19	A3



Aoife Butler
Ecopower Developments Ltd
Zetec House,
Purcellsinnh Business Park, Kilkenny
TEL: +353 56 7750140
MOB: +353 83 8805644

ECOPOWER

Legend:

Elements of the Whole UWF Project:

- UWF Grid Connection Construction Works Area
- UWF Related Works Construction Works Area
- Upperchurch Windfarm Construction Works Area

Survey Results:

- Landholding - Forestry

Map Information:

- Regional Road R503



Project:
UWF Grid Connection (2019)

Drawn by:	Checked by:	Date:	Sheet Size:
AB	PK	October 19	A3



Aoife Butler
Ecopower Developments Ltd
Zetec House,
Purcellsinn Business Park, Kilkenny
TEL: +353 56 7750140
MOB: +353 83 8805644

ECOPOWER