




UNIT TYPE - 0A	
NAME	AREA
COMBINED BEDROOM / LIVING AREA	31.5 SQM
AGGREGATE STORAGE	3 SQM
PRIVATE AMENITY SPACE	5.8 SQM
TOTAL APARTMENT AREA	40.9 SQM

01 Studio Apartment - Type 0A (12 Units)  
SCALE 1:50

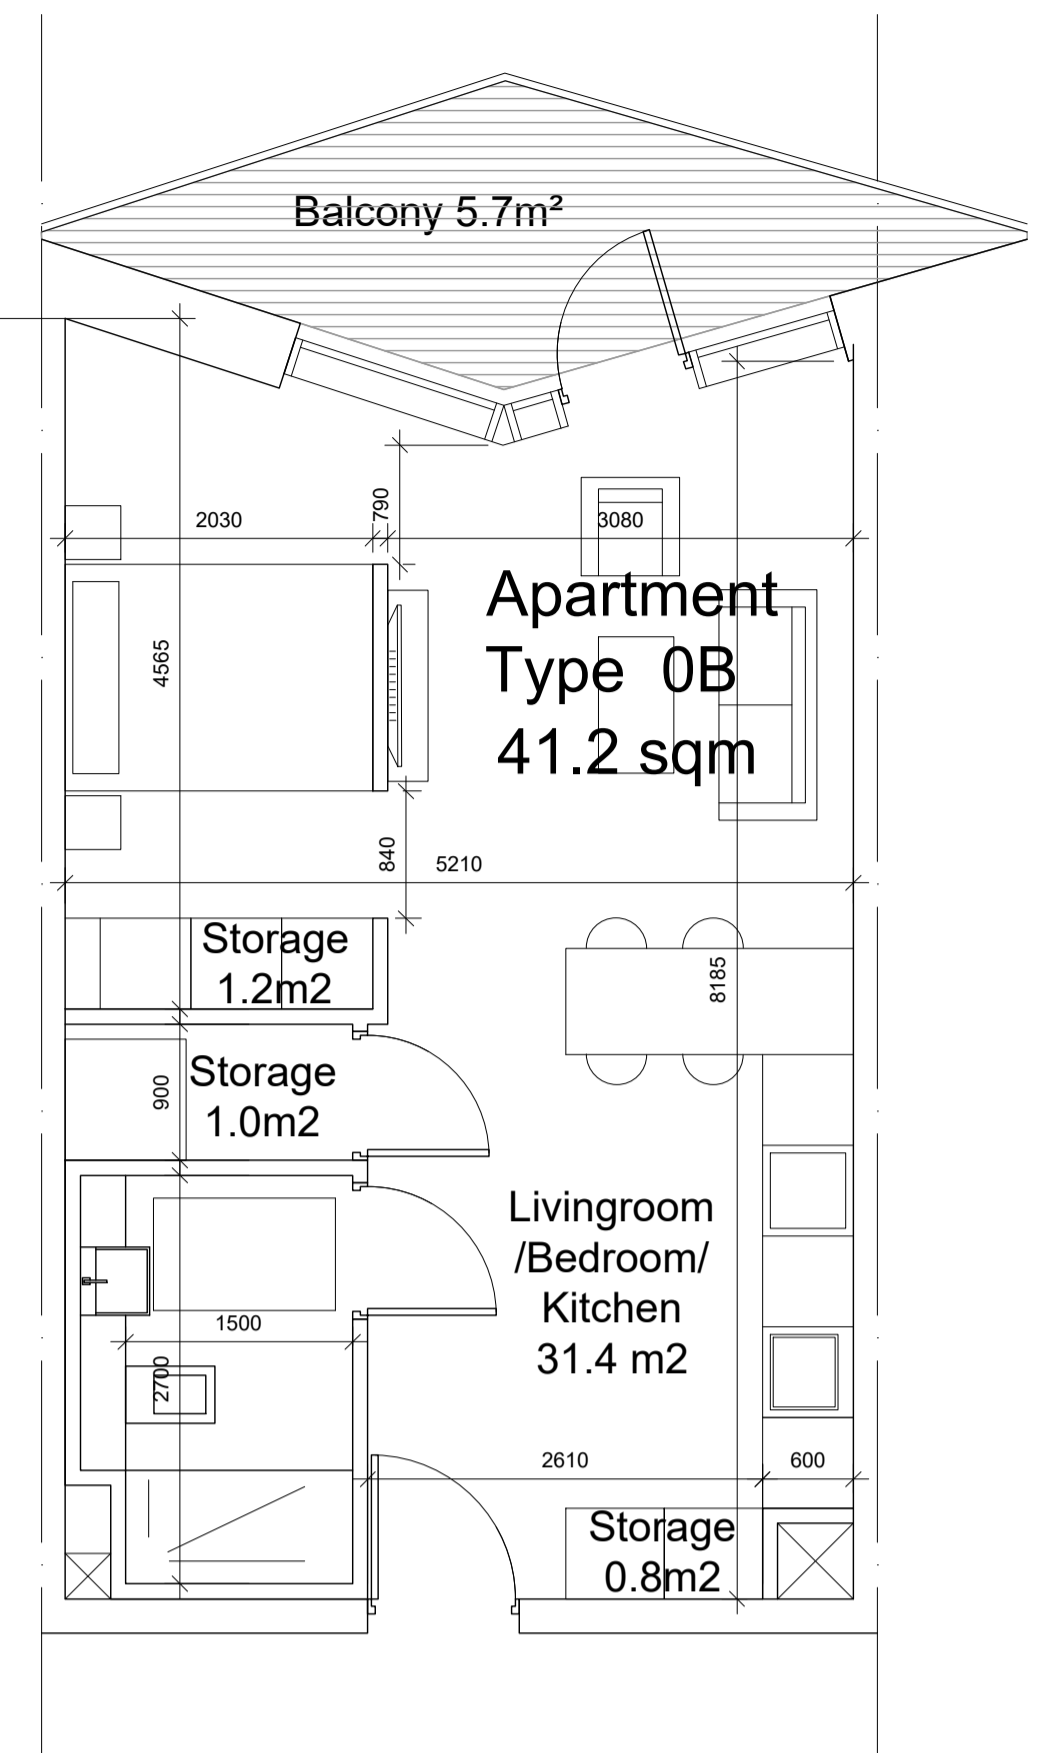

UNIT TYPE - 0B	
NAME	AREA
COMBINED BEDROOM / LIVING AREA	31.4 SQM
AGGREGATE STORAGE	3 SQM
PRIVATE AMENITY SPACE	5.7 SQM
TOTAL APARTMENT AREA	41.2 SQM

02 Studio Apartment - Type 0B (24 Units)  
SCALE 1:50

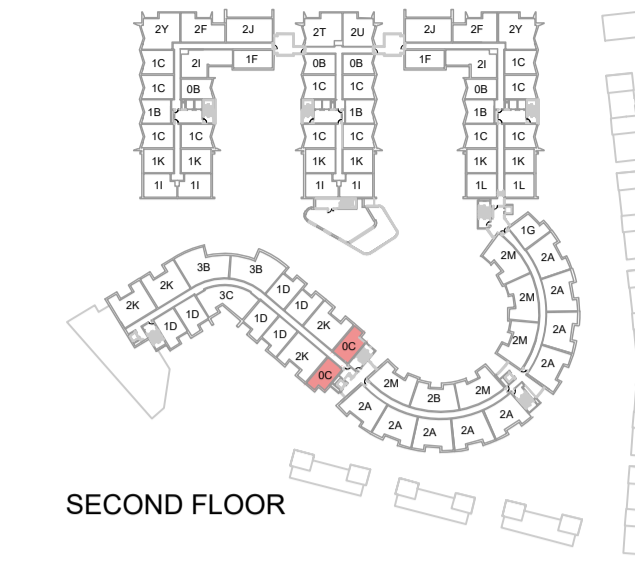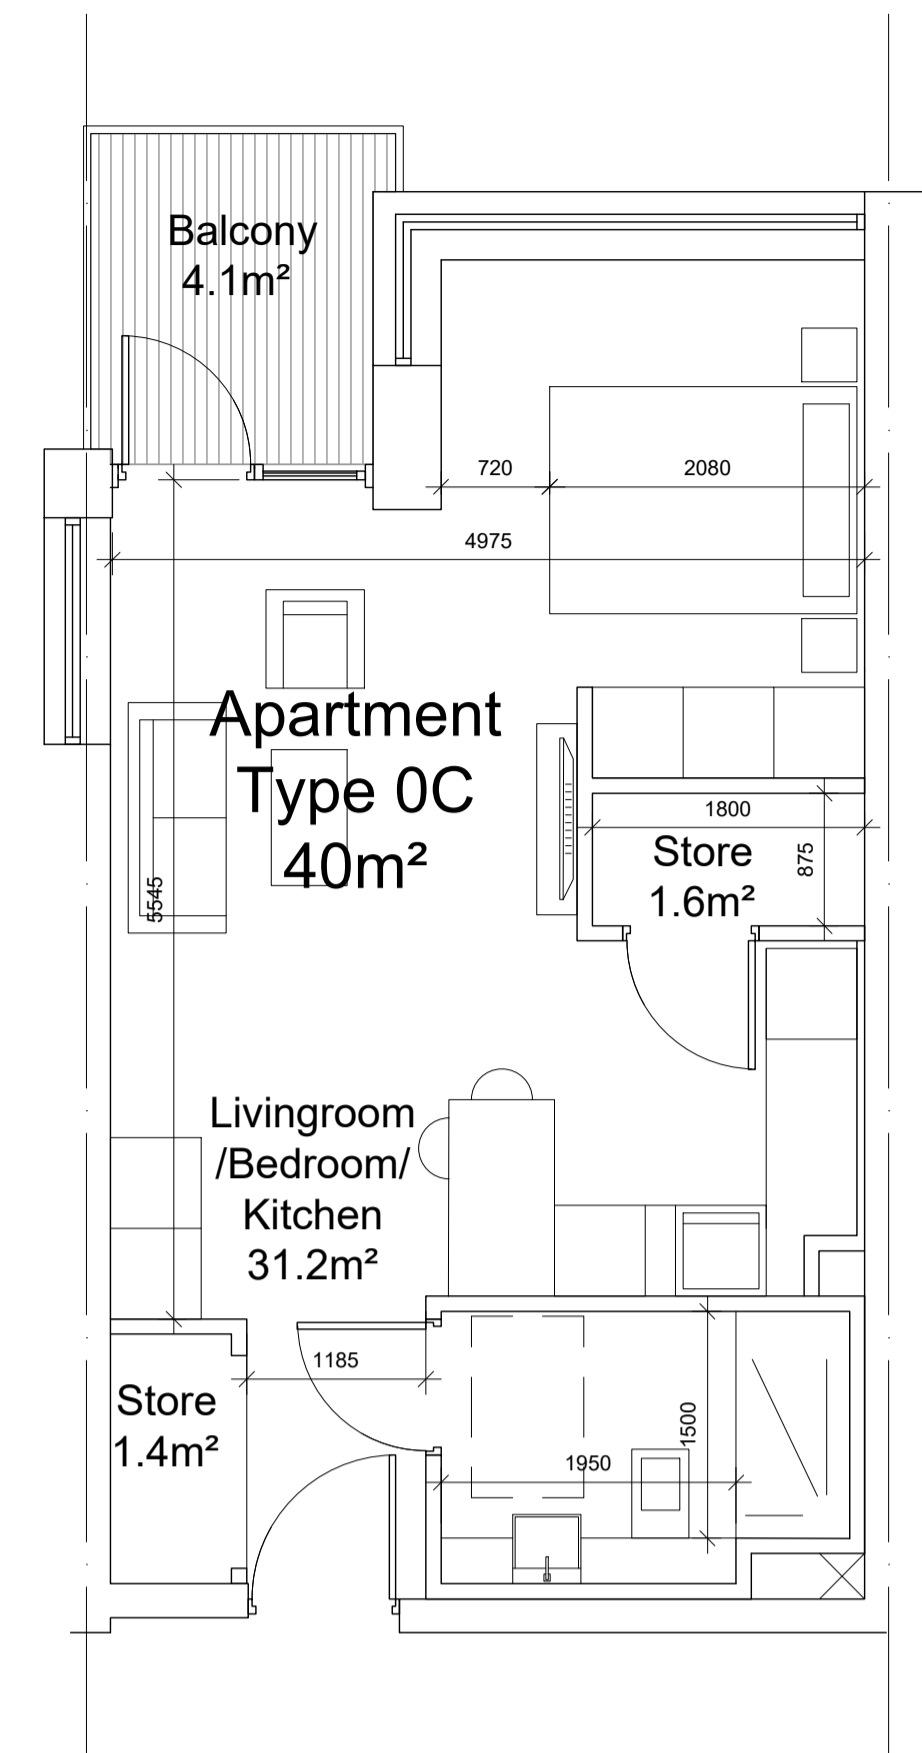


UNIT TYPE - 0C	
NAME	AREA
COMBINED BEDROOM / LIVING AREA	31.2 SQM
AGGREGATE STORAGE	3 SQM
PRIVATE AMENITY SPACE	4.1 SQM
TOTAL APARTMENT AREA	40.0 SQM

03 Studio Apartment - Type 0C (4 Units)  
SCALE 1:50




UNIT TYPE - 0D	
NAME	AREA
COMBINED BEDROOM / LIVING AREA	30.0 SQM
AGGREGATE STORAGE	3 SQM
PRIVATE AMENITY SPACE	15 SQM
TOTAL APARTMENT AREA	37.5 SQM

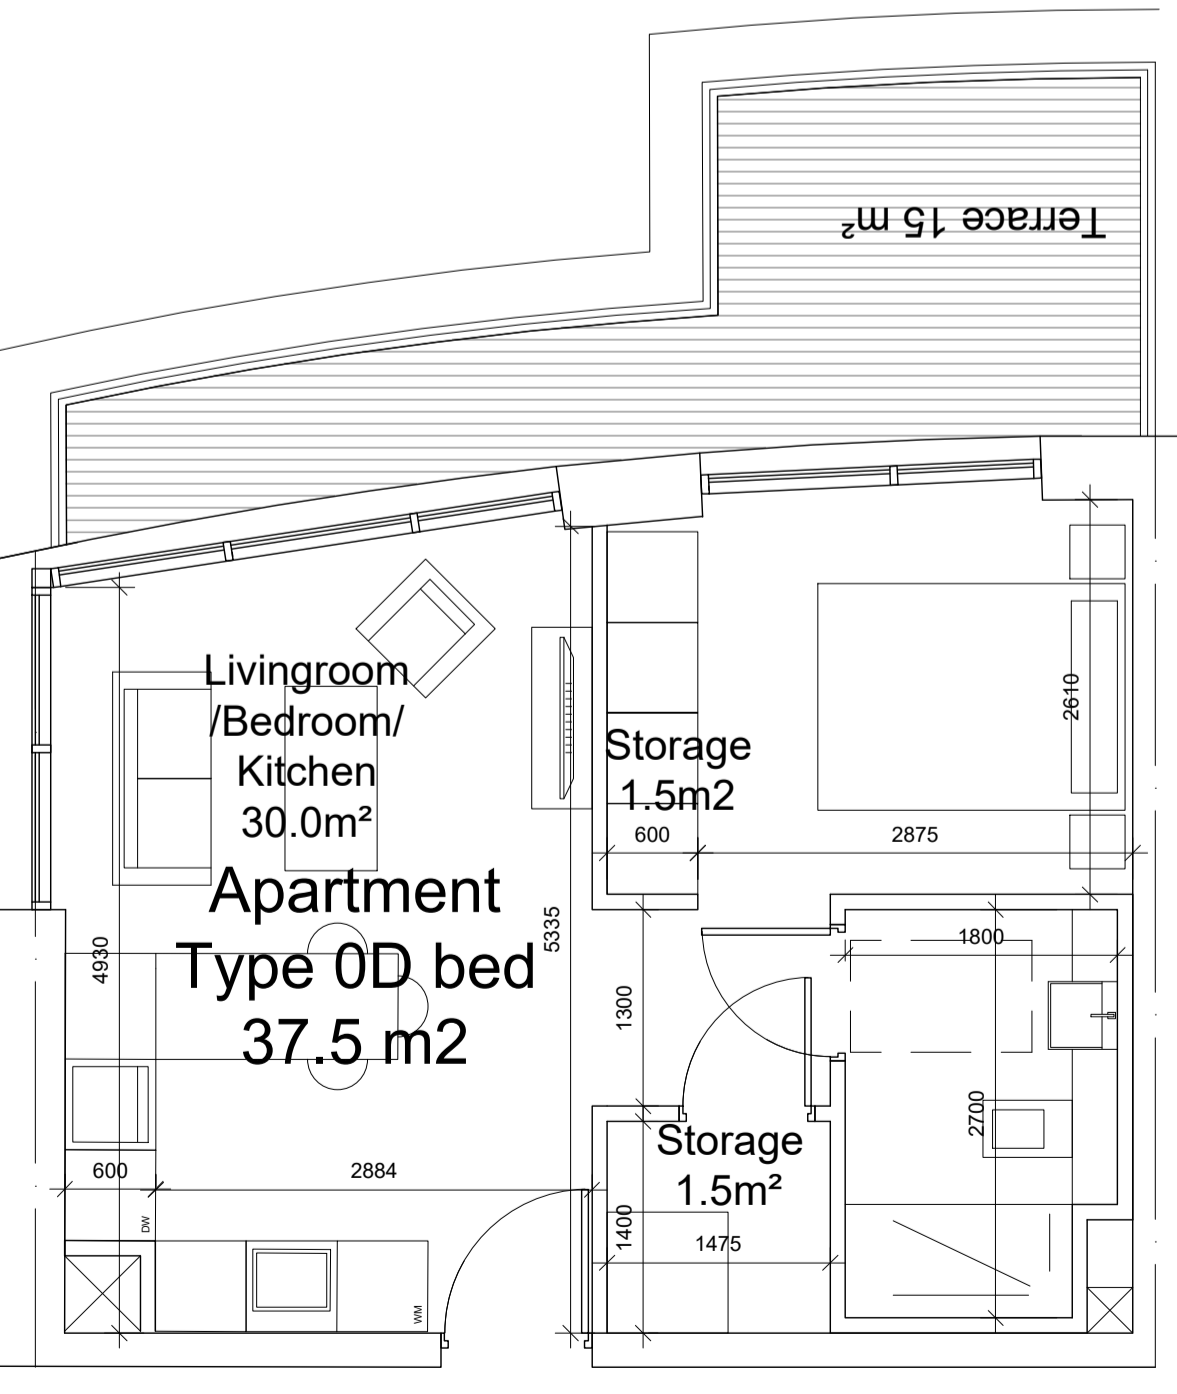

04 Studio Apartment - Type 0D (1 Unit)  
SCALE 1:50




UNIT TYPE - 1A	
NAME	AREA
BEDROOM	11.7 SQM
COMBINED KITCHEN / LIVING AREA	26.7 SQM
AGGREGATE STORAGE	3.7 SQM
PRIVATE AMENITY SPACE	6.1 SQM
TOTAL APARTMENT AREA	48.6 SQM

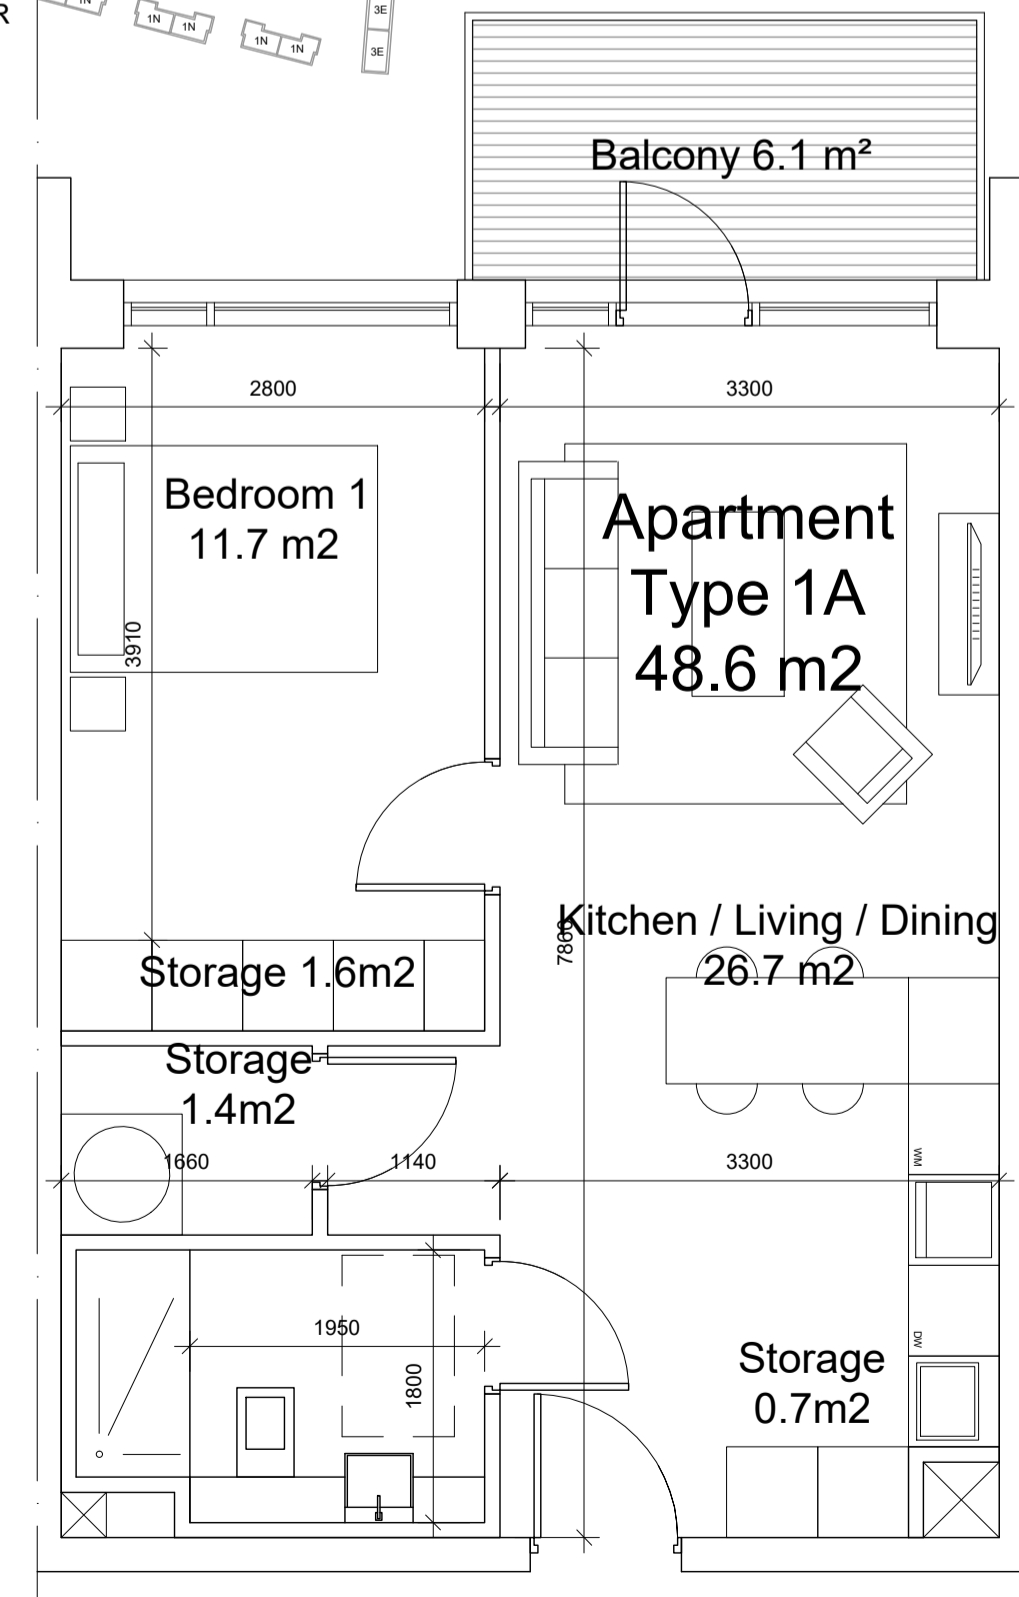


05 1 Bed Apartment - Type 1A (41 Units)  
SCALE 1:50




UNIT TYPE - 1B	
NAME	AREA
BEDROOM	11.4 SQM
COMBINED KITCHEN / LIVING AREA	23.6 SQM
AGGREGATE STORAGE	3.1 SQM
PRIVATE AMENITY SPACE	7.3 SQM
TOTAL APARTMENT AREA	45.9 SQM

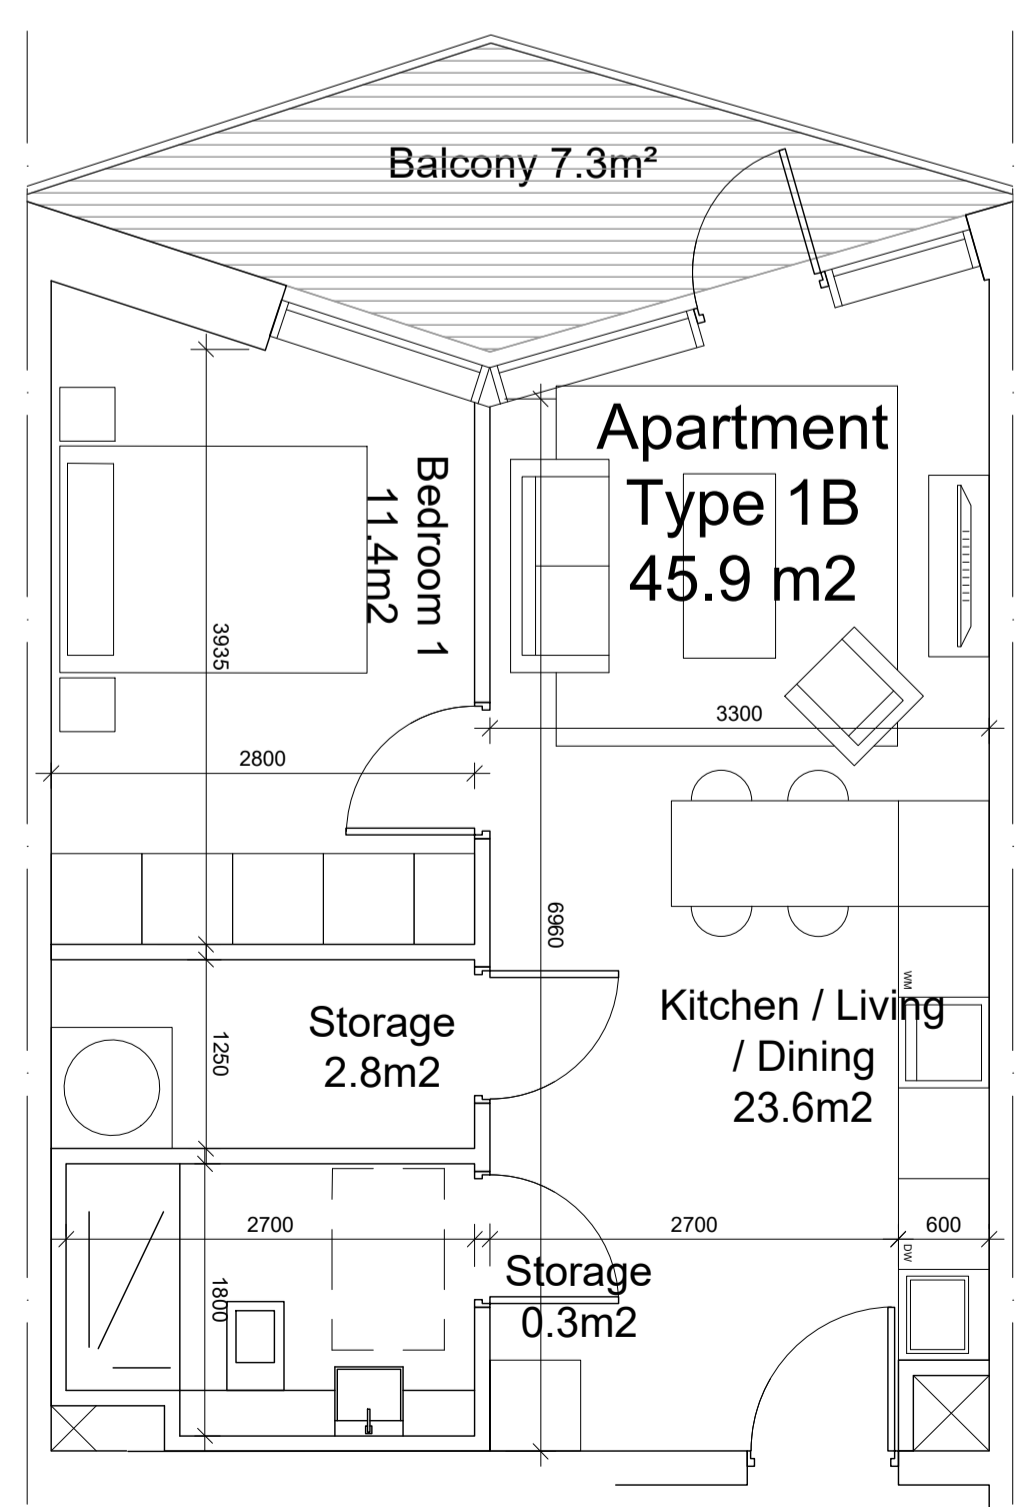

06 Studio Apartment - Type 1B (18 Units)  
SCALE 1:50

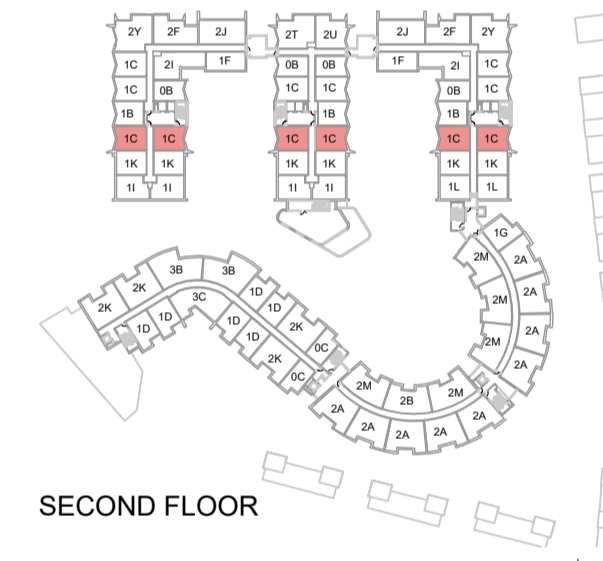

UNIT TYPE - 1C	
NAME	AREA
BEDROOM	11.7 SQM
COMBINED KITCHEN / LIVING AREA	27.2 SQM
AGGREGATE STORAGE	3.7 SQM
PRIVATE AMENITY SPACE	6.7 SQM
TOTAL APARTMENT AREA	49.3 SQM

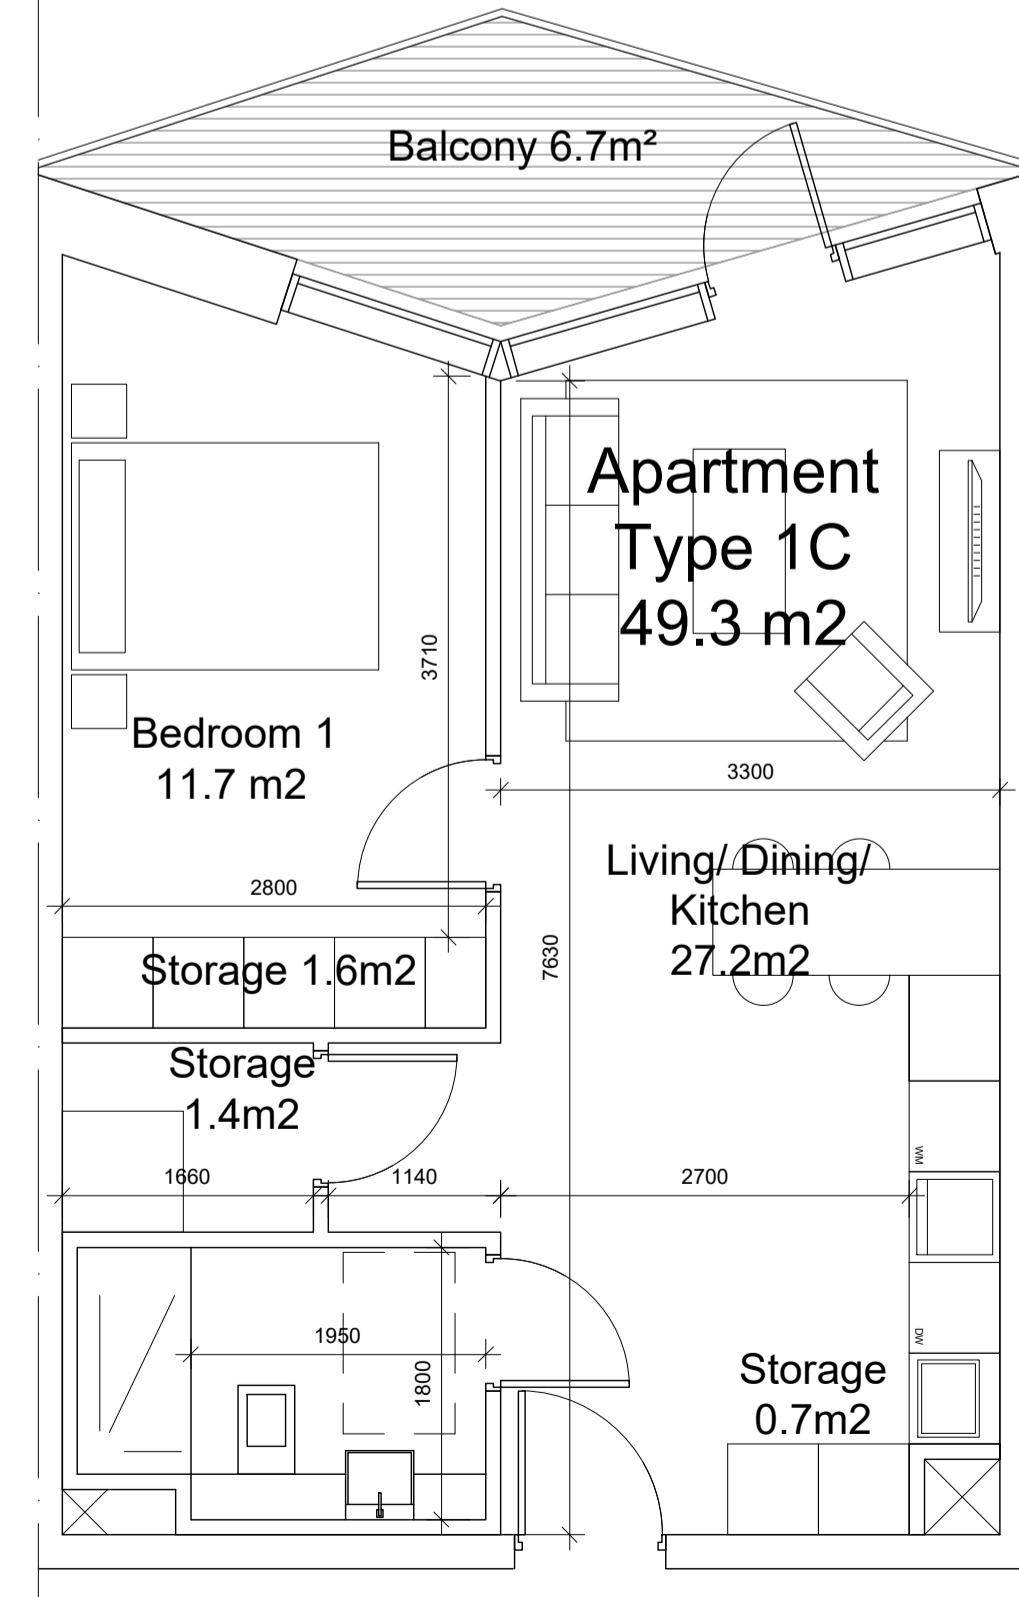

07 1 Bed Apartment - Type 1C (77 Units)  
SCALE 1:50

NOTE:  
ALL DIMENSIONS TO BE CHECKED ON SITE  
NO DIMENSIONS TO BE SCALED FROM THIS DRAWING  
THIS DRAWING IS TO BE READ IN CONJUNCTION WITH  
RELEVANT CONSULTANTS DRAWINGS

REV	DATE	DESCRIPTION	CHKD	DRN
B	01.11.2019	Issued for Planning	SA	SA
A	15.05.2019	Issued for Planning	SA	DS

## PLANNING

# Henry J Lyons

Architecture + Interiors +353 1 888 3333 51-54 Pearse Street  
henryjlyons.com info@henryjlyons.com Dublin D02 KA66

CLIENT  
CORNEL LIVING LIMITED

PROJECT  
CORNELSCOURT RESIDENTIAL DEVELOPMENT,  
CABINTEELY,  
DUBLIN 18.

JOB NUMBER: 95-0558  
DATE: MAY 2019  
SCALE: 1:50@A1  
DRAWN: SA  
CHECKED: SA  
FILE NAME: PL 1920 Proposed Unit Types

### PROPOSED UNIT TYPES - STUDIOS

BLOCK DRAWING NUMBER ZONE REVISION

PL1920 B