



NOTE:  
ALL DIMENSIONS TO BE CHECKED ON SITE  
NO DIMENSIONS TO BE SCALED FROM THIS DRAWING  
THIS DRAWING IS TO BE READ IN CONJUNCTION WITH  
RELEVANT CONSULTANTS DRAWINGS

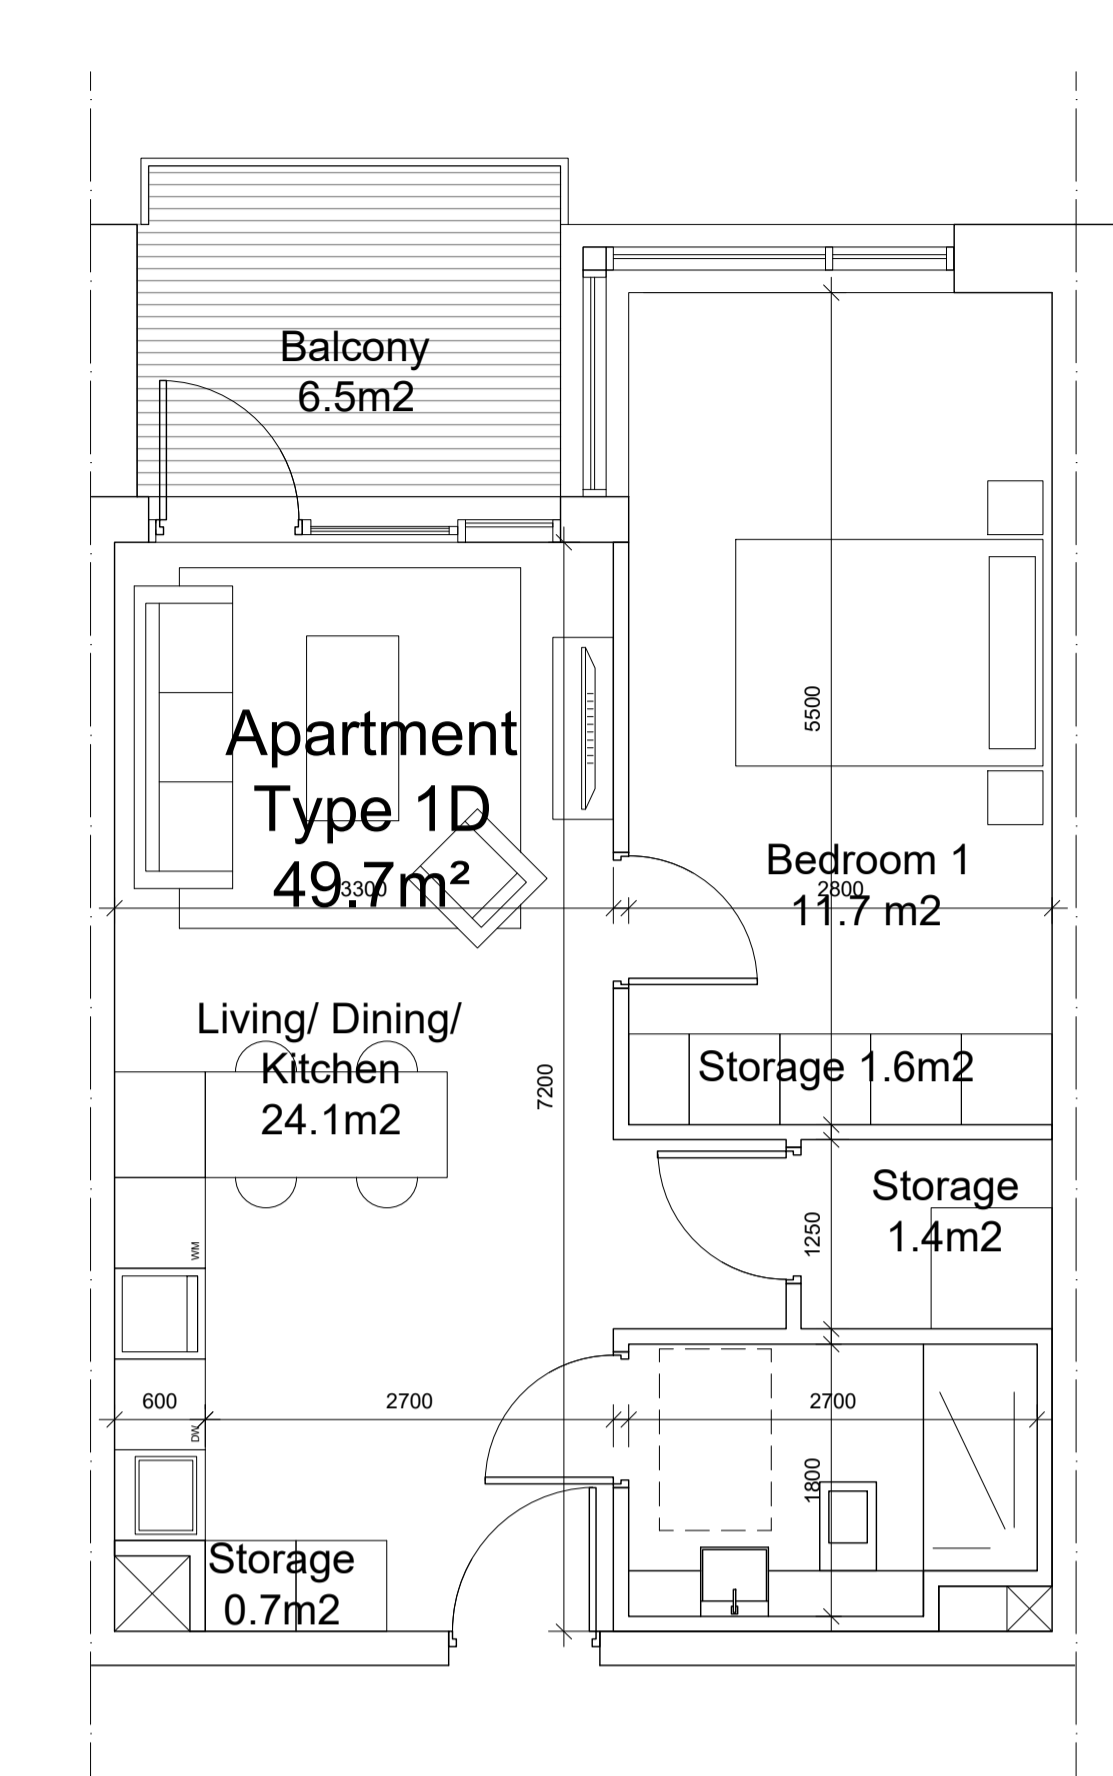

**UNIT TYPE - 1D**

NAME	AREA
BEDROOM	11.7 SQM
COMBINED KITCHEN / LIVING AREA	24.1 SQM
AGGREGATE STORAGE	3.7 SQM
PRIVATE AMENITY SPACE	6.5 SQM
TOTAL APARTMENT AREA	49.7 SQM


01 1 Bed Apartment - Type 1D (24 Units)  
SCALE 1:50

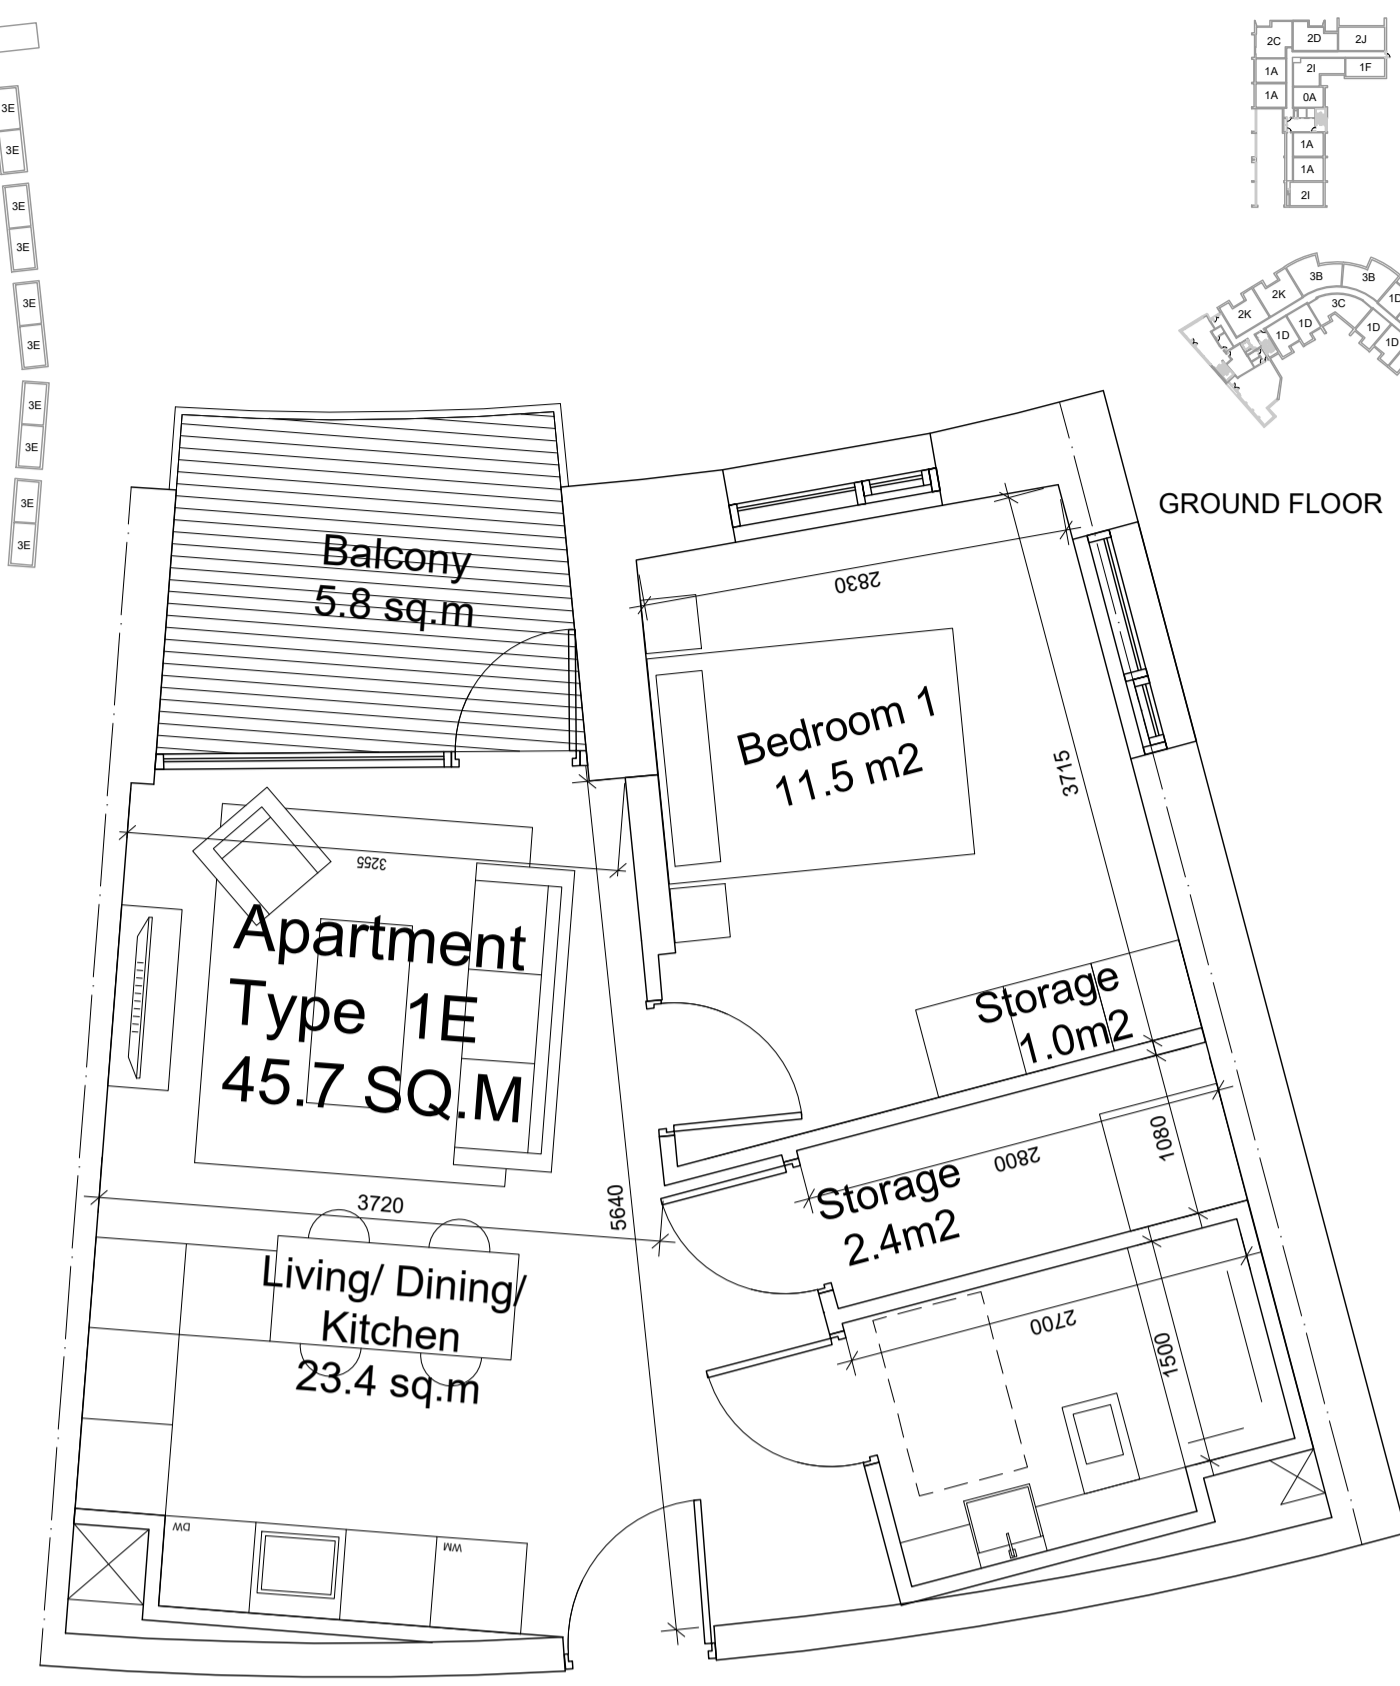

**UNIT TYPE - 1E**

NAME	AREA
BEDROOM	11.5 SQM
COMBINED KITCHEN / LIVING AREA	23.4 SQM
AGGREGATE STORAGE	3.4 SQM
PRIVATE AMENITY SPACE	5.8 SQM
TOTAL APARTMENT AREA	45.7 SQM



02 1 Bed Apartment - Type 1E (2 Units)  
SCALE 1:50

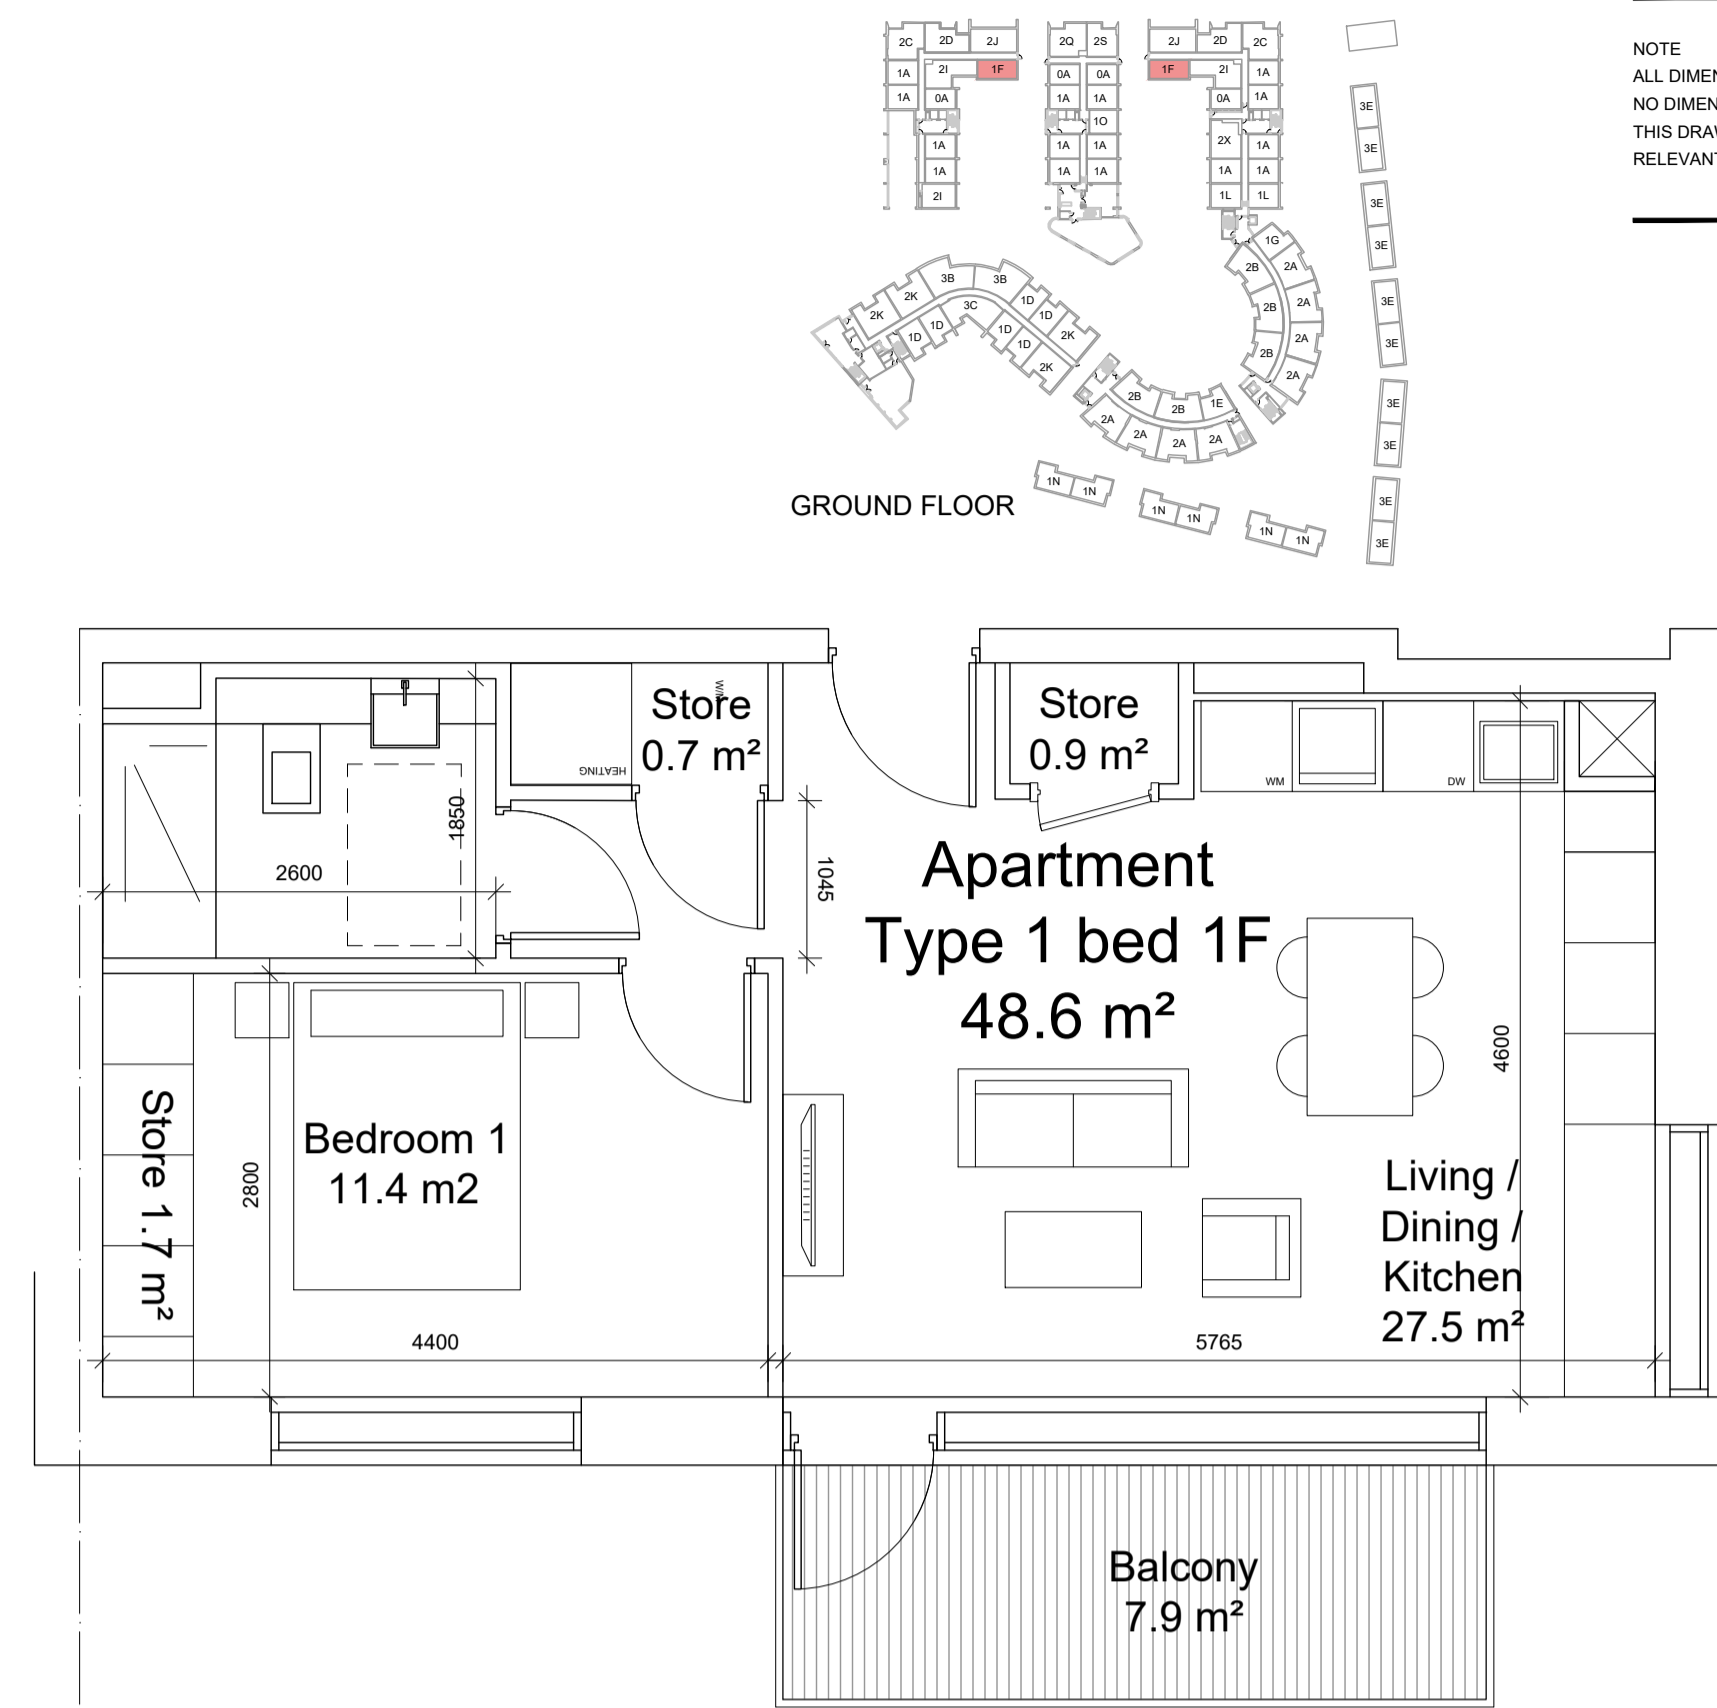

**UNIT TYPE - 1F**

NAME	AREA
BEDROOM	11.4 SQM
COMBINED KITCHEN / LIVING AREA	27.5 SQM
AGGREGATE STORAGE	3.3 SQM
PRIVATE AMENITY SPACE	7.9 SQM
TOTAL APARTMENT AREA	48.6 SQM


03 1 Bed Apartment - Type 1F (6 Units)  
SCALE 1:50

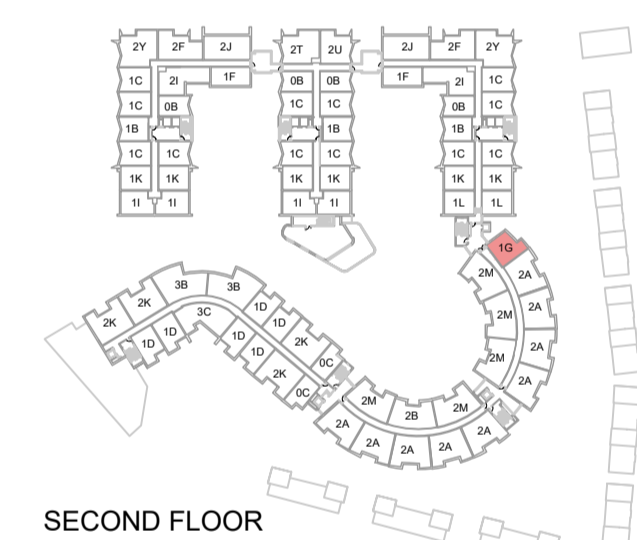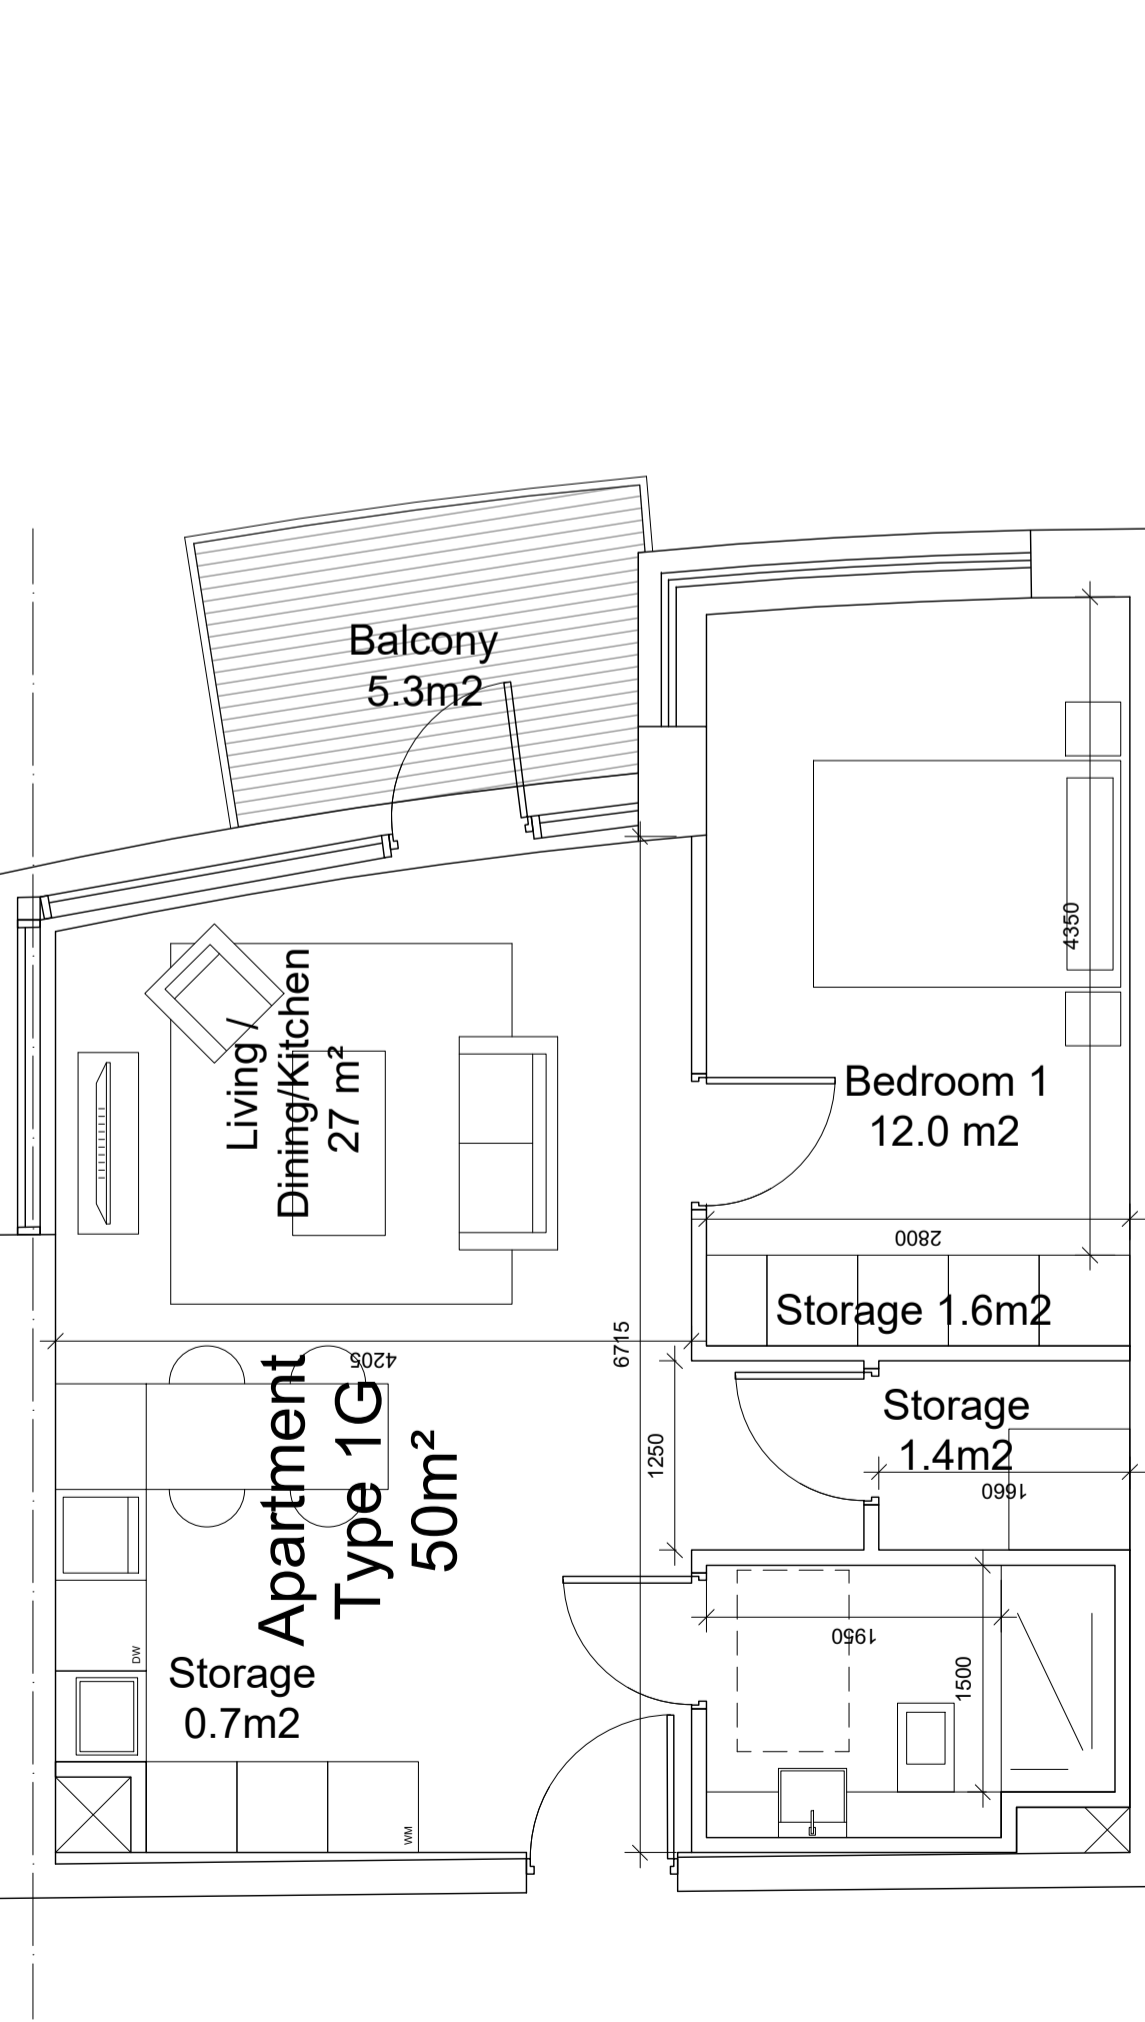

**UNIT TYPE - 1G**

NAME	AREA
BEDROOM	12.0 SQM
COMBINED KITCHEN / LIVING AREA	27.0 SQM
AGGREGATE STORAGE	3.7 SQM
PRIVATE AMENITY SPACE	5.3 SQM
TOTAL APARTMENT AREA	50.0 SQM


04 1 Bed Apartment - Type 1G (4 Units)  
SCALE 1:50

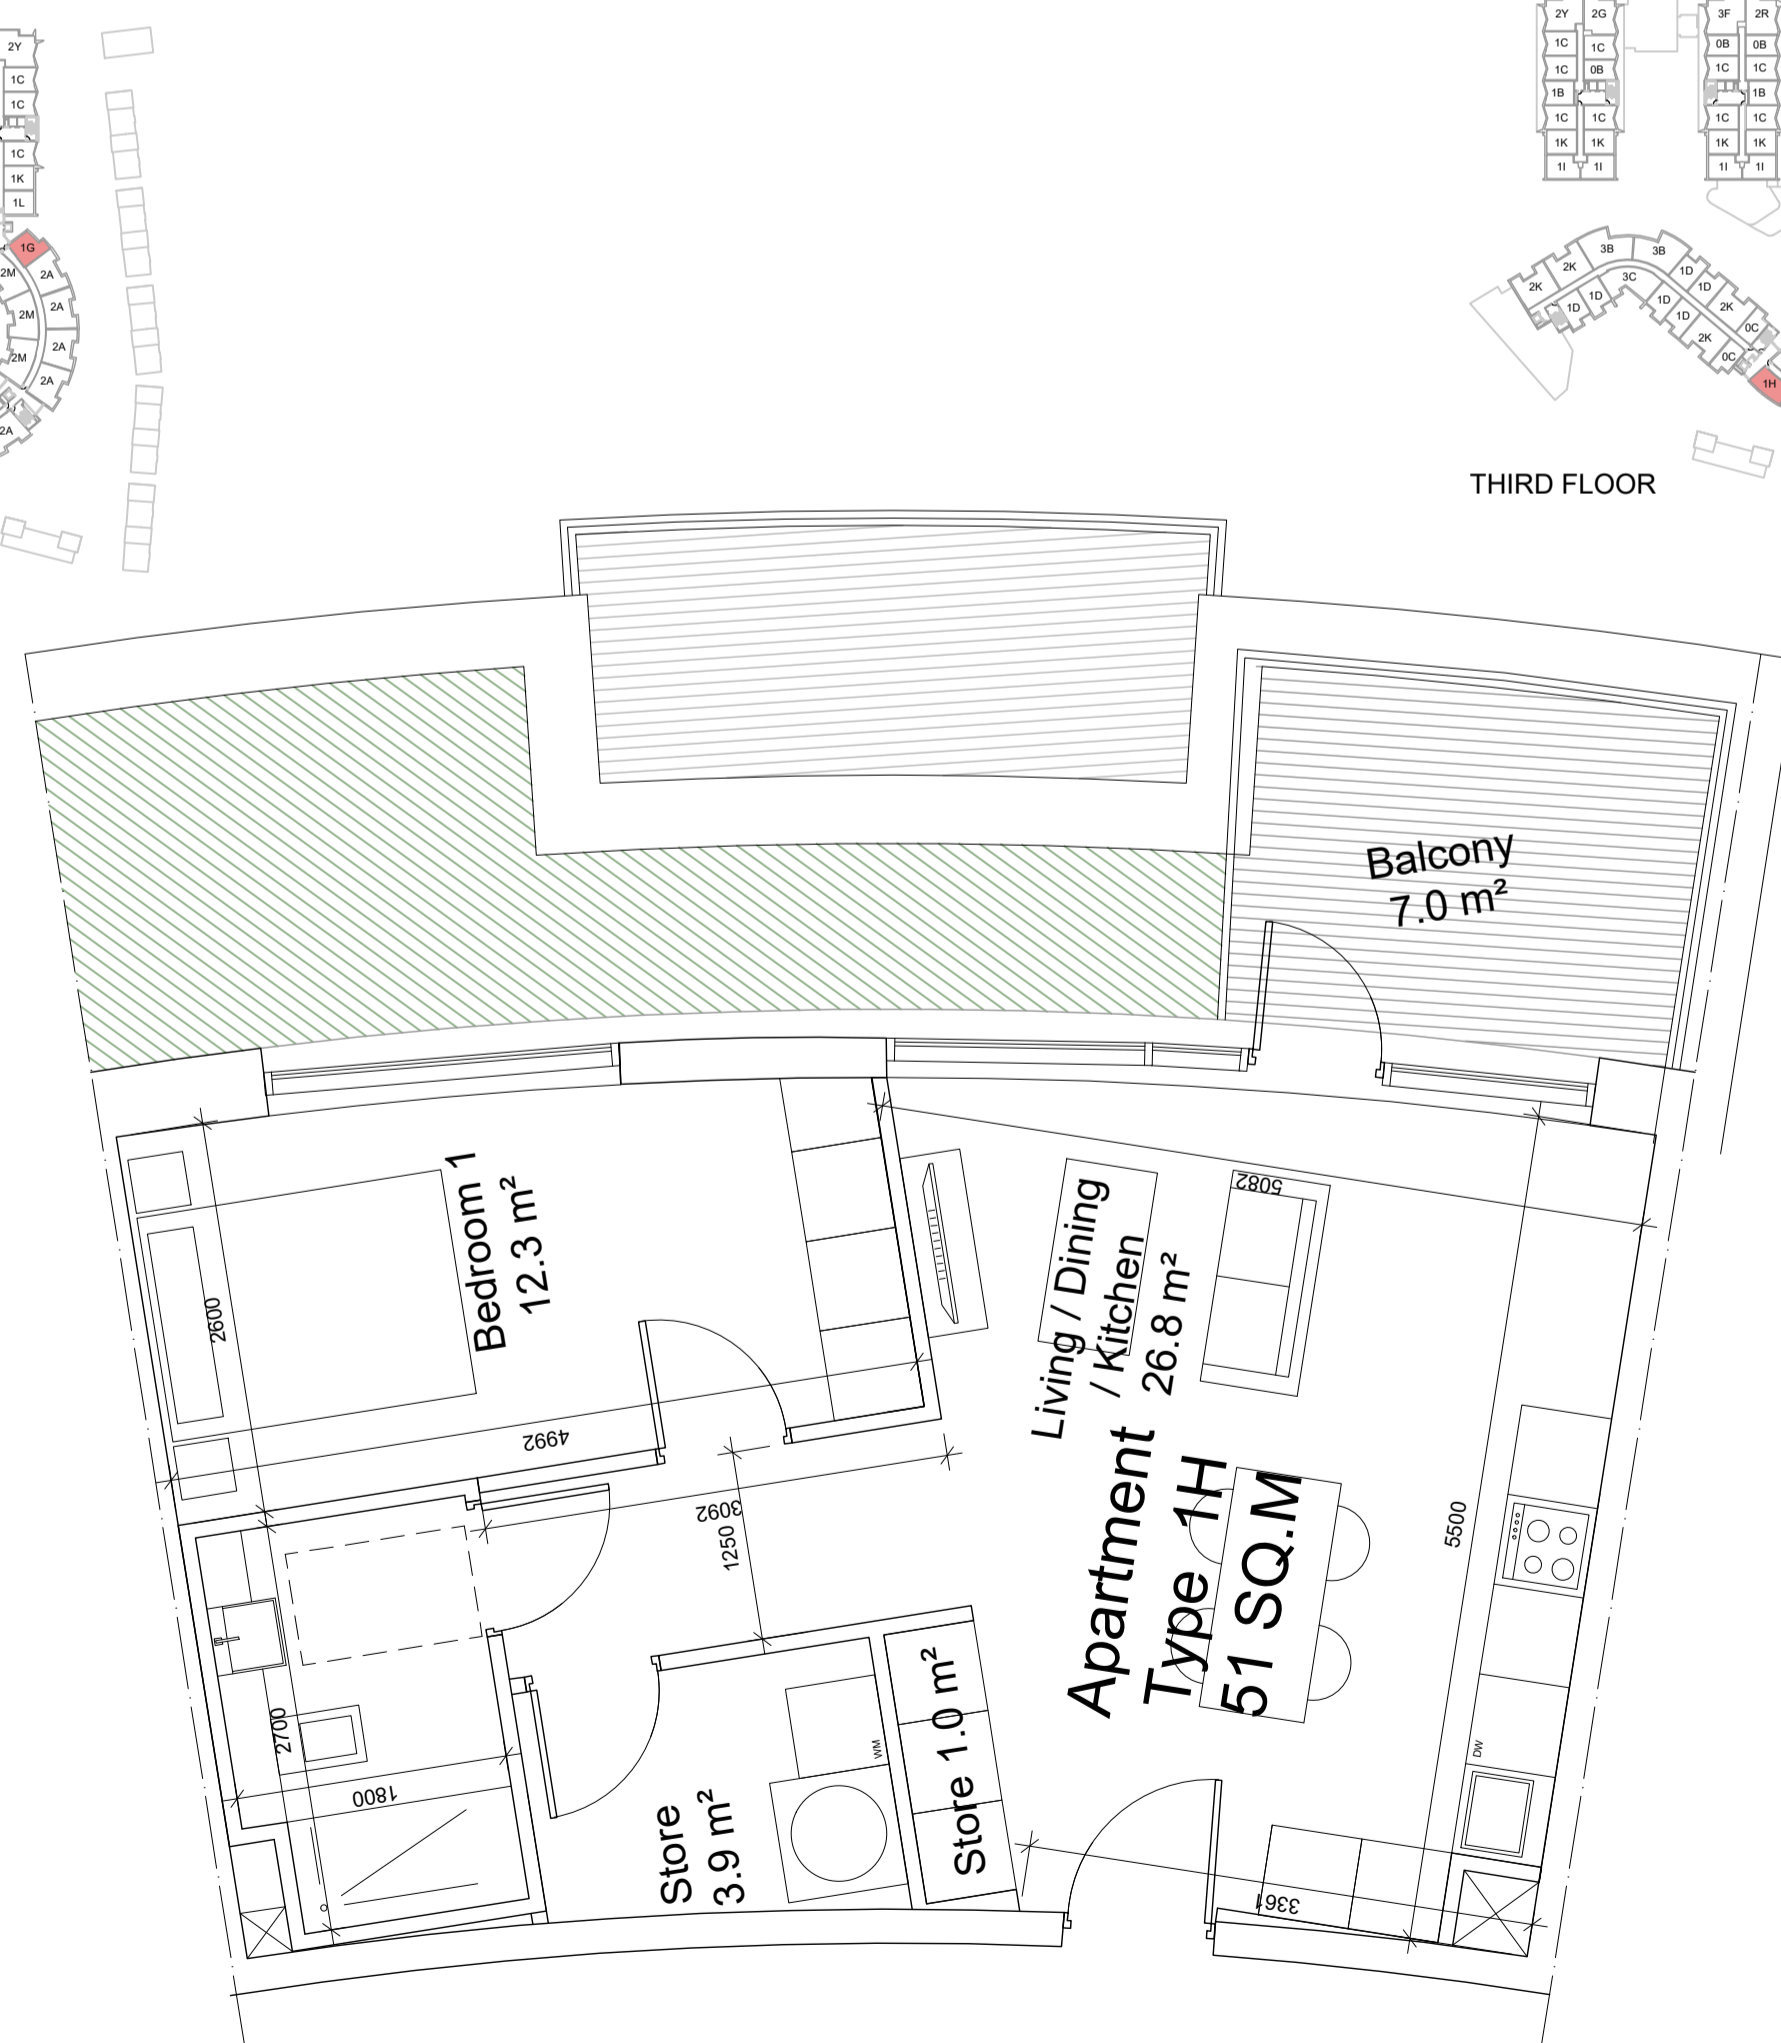

**UNIT TYPE - 1H**

NAME	AREA
BEDROOM	12.3 SQM
COMBINED KITCHEN / LIVING AREA	26.8 SQM
AGGREGATE STORAGE	4.9 SQM
PRIVATE AMENITY SPACE	7.0 SQM
TOTAL APARTMENT AREA	51.0 SQM

05 1 Bed Apartment - Type 1H (3 Units)  
SCALE 1:50

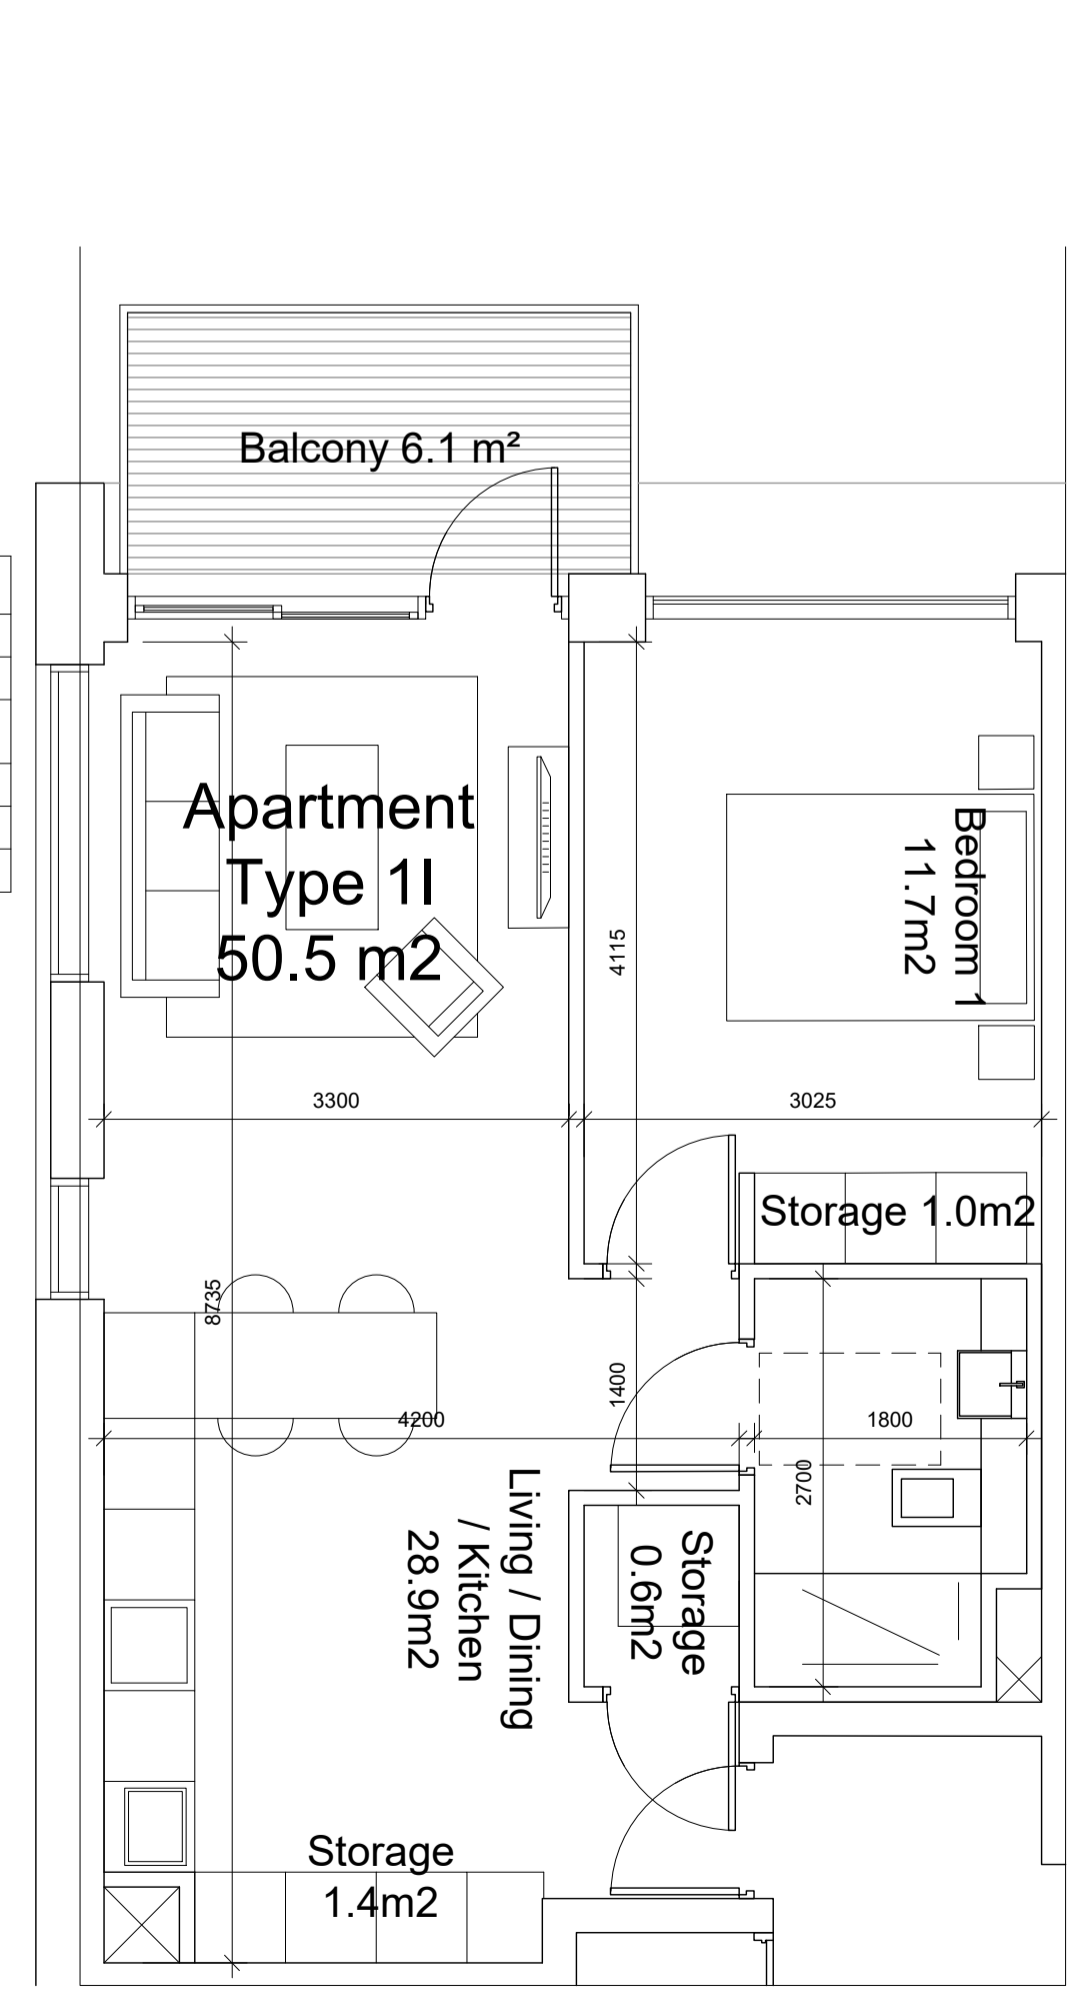

**UNIT TYPE - 1I**

NAME	AREA
BEDROOM	11.7 SQM
COMBINED KITCHEN / LIVING AREA	28.9 SQM
AGGREGATE STORAGE	3.0 SQM
PRIVATE AMENITY SPACE	6.1 SQM
TOTAL APARTMENT AREA	50.5 SQM

06 1 Bed Apartment - Type 1I (28 Units)  
SCALE 1:50

**PLANNING**

**Henry J Lyons**

Architecture + Interiors +353 1 888 3333 51-54 Pearse Street  
henryjlyons.com info@henryjlyons.com Dublin D02 KA56

CLIENT  
CORNEL LIVING LIMITED

PROJECT  
CORNELSCOURT RESIDENTIAL DEVELOPMENT,  
CABINTEELY,  
DUBLIN 18.

JOB NUMBER: 95-0558  
DATE: MAY 2019  
SCALE: 1:50@A1  
DRAWN: SA  
CHECKED: SA  
FILE NAME: PL 1921 Proposed Unit Types

DRAWING  
PROPOSED UNIT TYPES -  
1 BEDROOM APARTMENTS

BLOCK DRAWING NUMBER ZONE REVISION

PL1921 B

© Henry J Lyons  
T:\jobs\90-950558 Cornelscourt Residential Development\CAD\Planning