
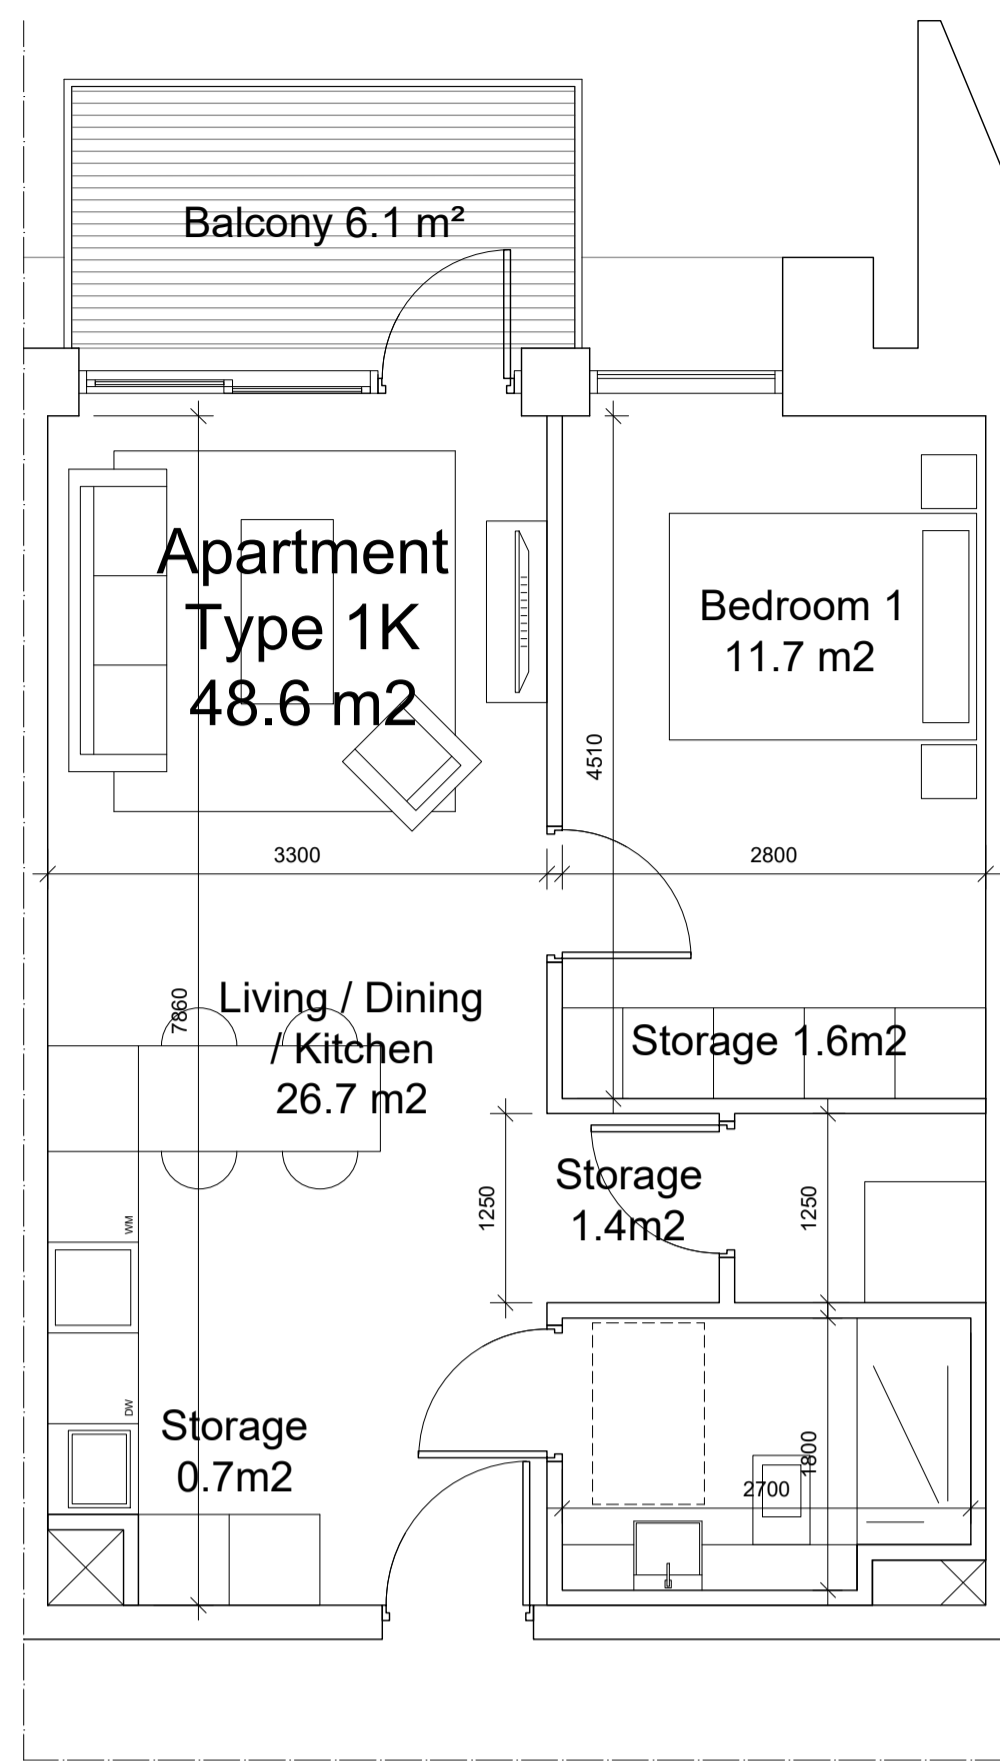




UNIT TYPE - 1J	
NAME	AREA
BEDROOM	11.7 SQM
COMBINED KITCHEN / LIVING AREA	29.5 SQM
AGGREGATE STORAGE	3.7 SQM
PRIVATE AMENITY SPACE	7.2 SQM
TOTAL APARTMENT AREA	51.5 SQM

TENTH FLOOR

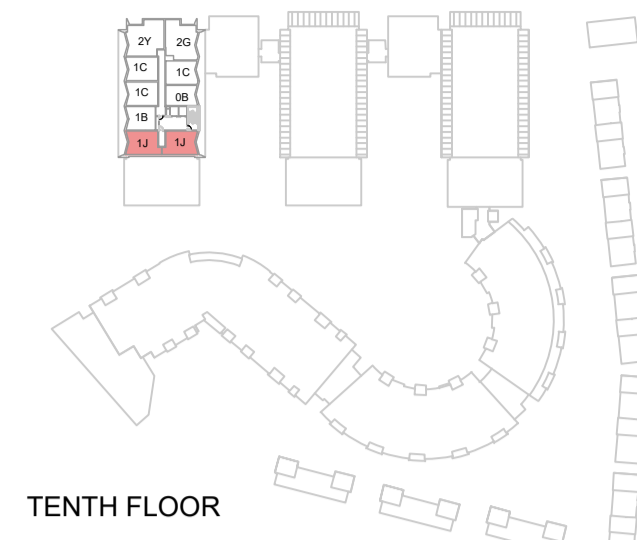

UNIT TYPE - 1K	
NAME	AREA
BEDROOM	11.7 SQM
COMBINED KITCHEN / LIVING AREA	26.7 SQM
AGGREGATE STORAGE	3.7 SQM
PRIVATE AMENITY SPACE	6.1 SQM
TOTAL APARTMENT AREA	48.6 SQM

SECOND FLOOR

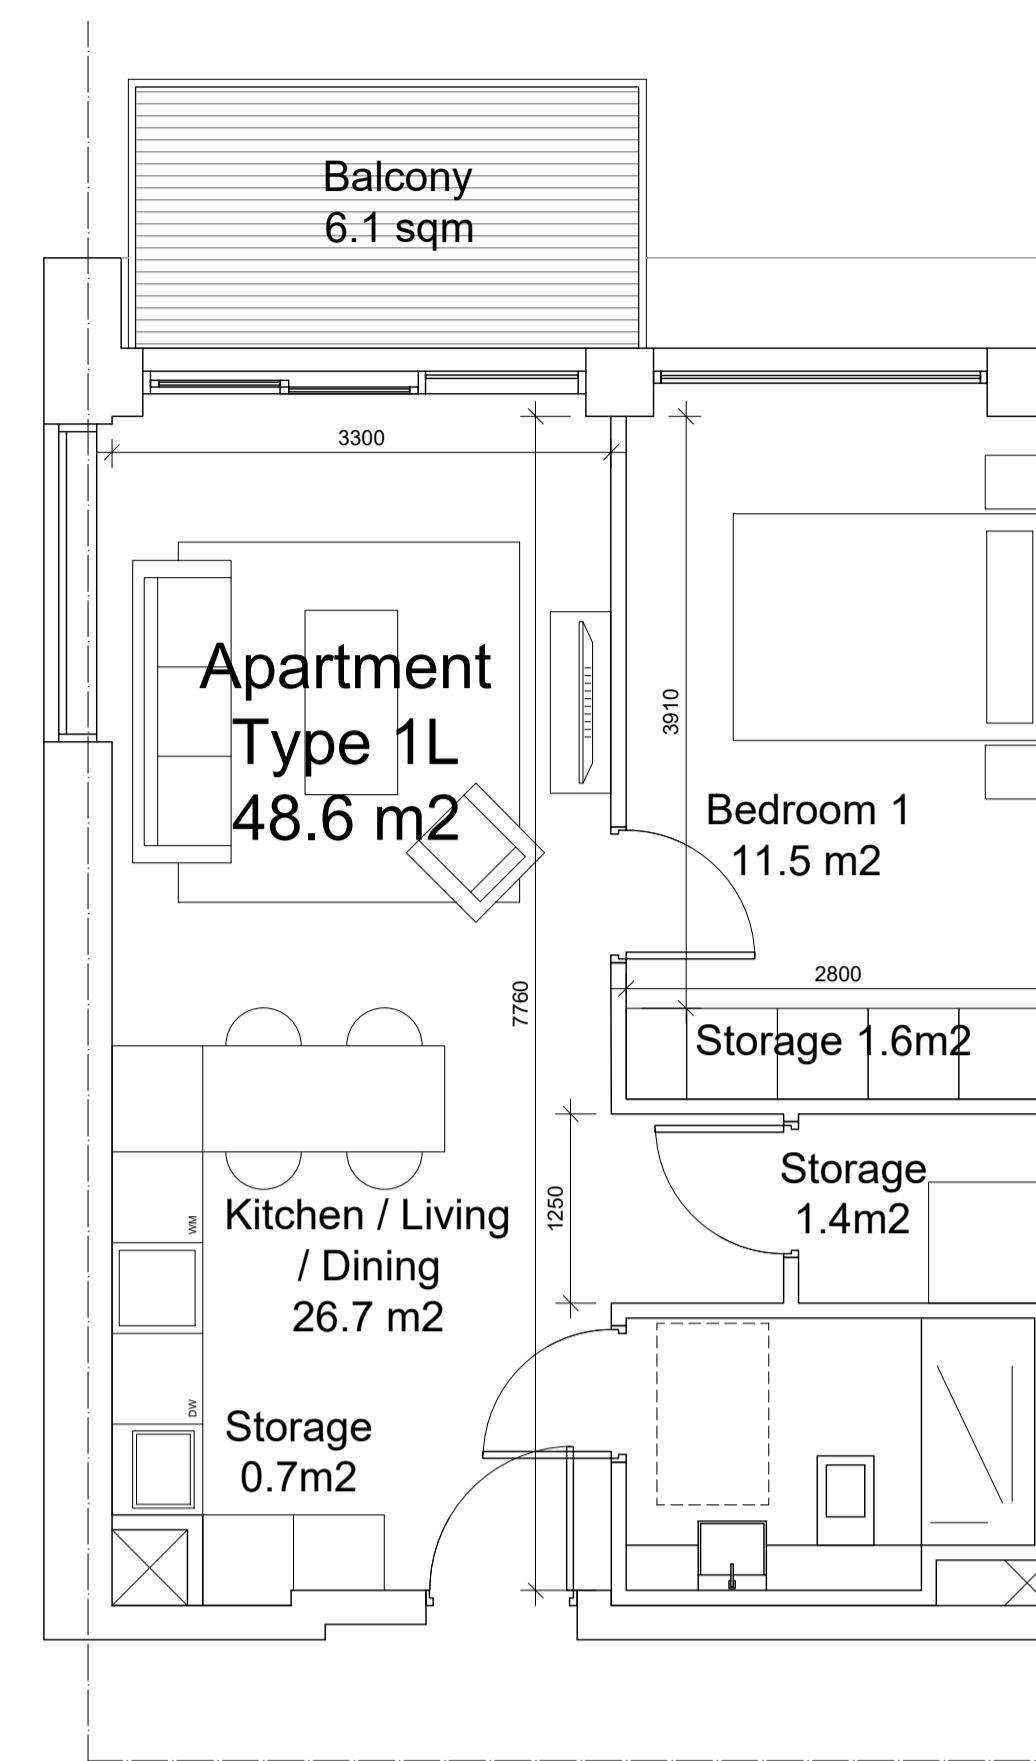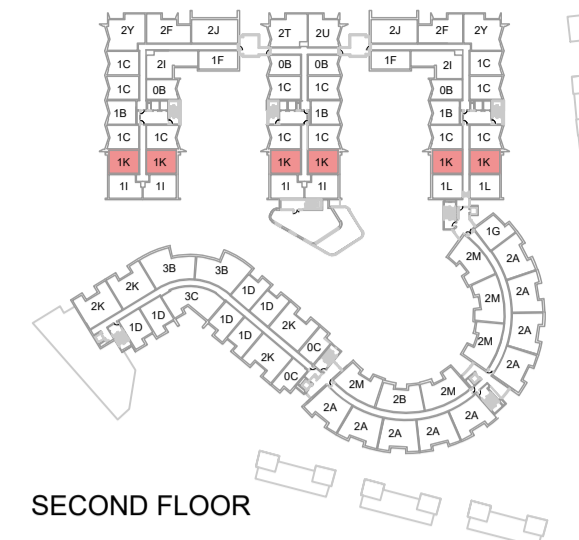

UNIT TYPE - 1L	
NAME	AREA
BEDROOM	11.5 SQM
COMBINED KITCHEN / LIVING AREA	26.7 SQM
AGGREGATE STORAGE	3.7 SQM
PRIVATE AMENITY SPACE	6.1 SQM
TOTAL APARTMENT AREA	48.6 SQM

GROUND FLOOR




NOTE
ALL DIMENSIONS TO BE CHECKED ON SITE
NO DIMENSIONS IS TO BE SCALED FROM THIS DRAWING
THIS DRAWING IS TO BE READ IN CONJUNCTION WITH
RELEVANT CONSULTANTS DRAWINGS

01 1 Bed Apartment - Type 1J (2 Units)
SCALE 1:50


02 1 Bed Apartment - Type 1K (36 Units)
SCALE 1:50

03 1 Bed Apartment - Type 1L (7 Units)
SCALE 1:50

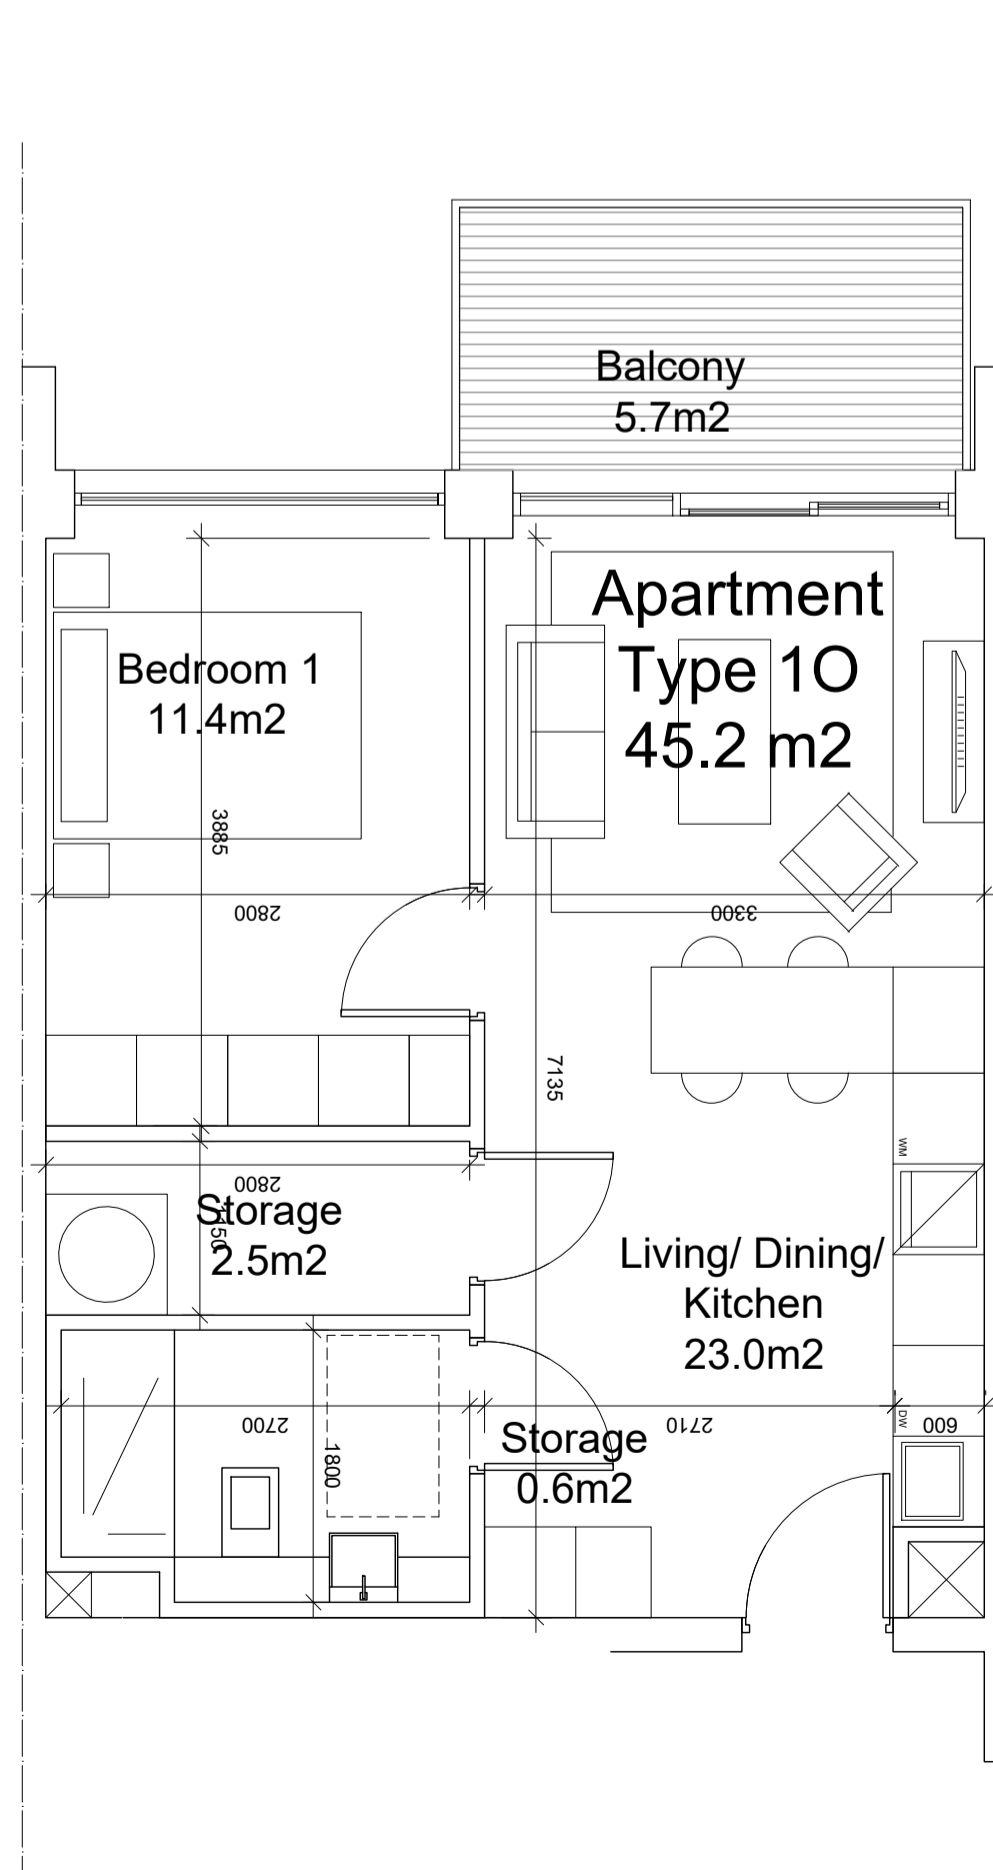


UNIT TYPE - 10	
NAME	AREA
BEDROOM	11.4 SQM
COMBINED KITCHEN / LIVING AREA	23.0 SQM
AGGREGATE STORAGE	3.1 SQM
PRIVATE AMENITY SPACE	5.7 SQM
TOTAL APARTMENT AREA	45.2 SQM

GROUND FLOOR

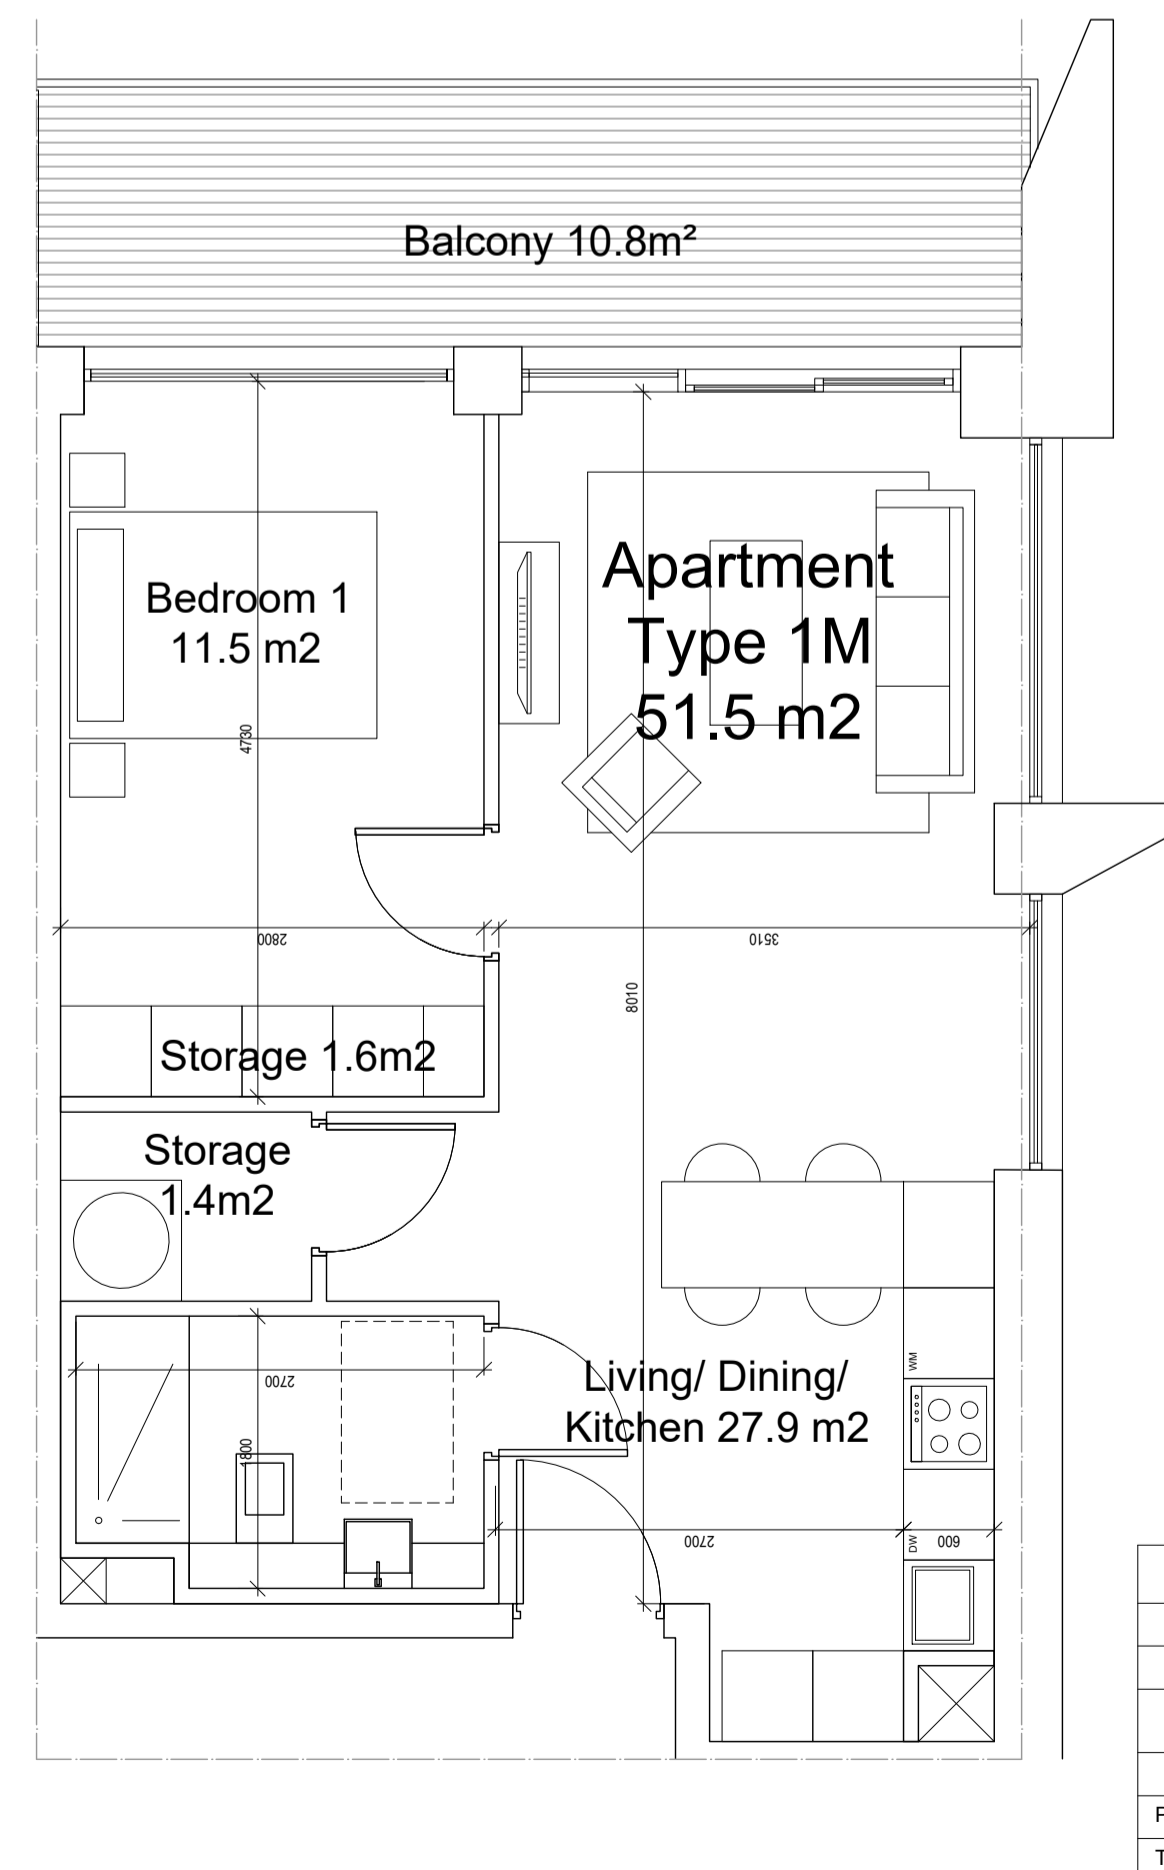

UNIT TYPE - 1M	
NAME	AREA
BEDROOM	11.5 SQM
COMBINED KITCHEN / LIVING AREA	27.9 SQM
AGGREGATE STORAGE	3.0 SQM
PRIVATE AMENITY SPACE	10.8 SQM
TOTAL APARTMENT AREA	51.5 SQM

ELEVENTH FLOOR

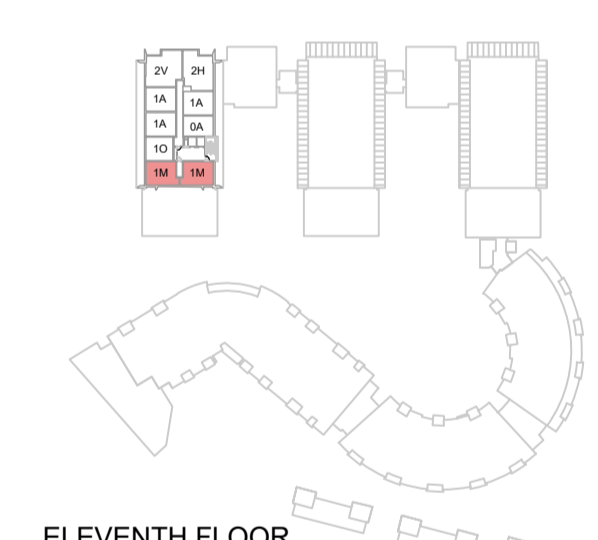

04 1 Bed Apartment - Type 10 (6 Units)
SCALE 1:50

05 1 Bed Apartment - Type 1M (2 Units)
SCALE 1:50

REV	DATE	DESCRIPTION	CHKD	DRN
B	01.11.2019	Issued for Planning	SA	SA
A	15.05.2019	Issued for Planning	SA	DS

PLANNING

Henry J Lyons

Architecture + Interiors +353 1 888 3333 51-54 Pearse Street
henryjlyons.com info@henryjlyons.com Dublin D02 KA56

CLIENT
CORNEL LIVING LIMITED
PROJECT
CORNELSCOURT RESIDENTIAL DEVELOPMENT,
CABINTEELY,
DUBLIN 18.

JOB NUMBER: 95-0558
DATE: MAY 2019
SCALE: 1:50@A1
DRAWN: SA
CHECKED: SA
FILE NAME: PL 1922 Proposed Unit Types

DRAWING
PROPOSED UNIT TYPES -
1 BEDROOM APARTMENTS

BLOCK DRAWING NUMBER ZONE REVISION

PL1922 B

© Henry J Lyons
T:\jobs\90-950558 Cornelscourt Residential Development\CAD\Planning